
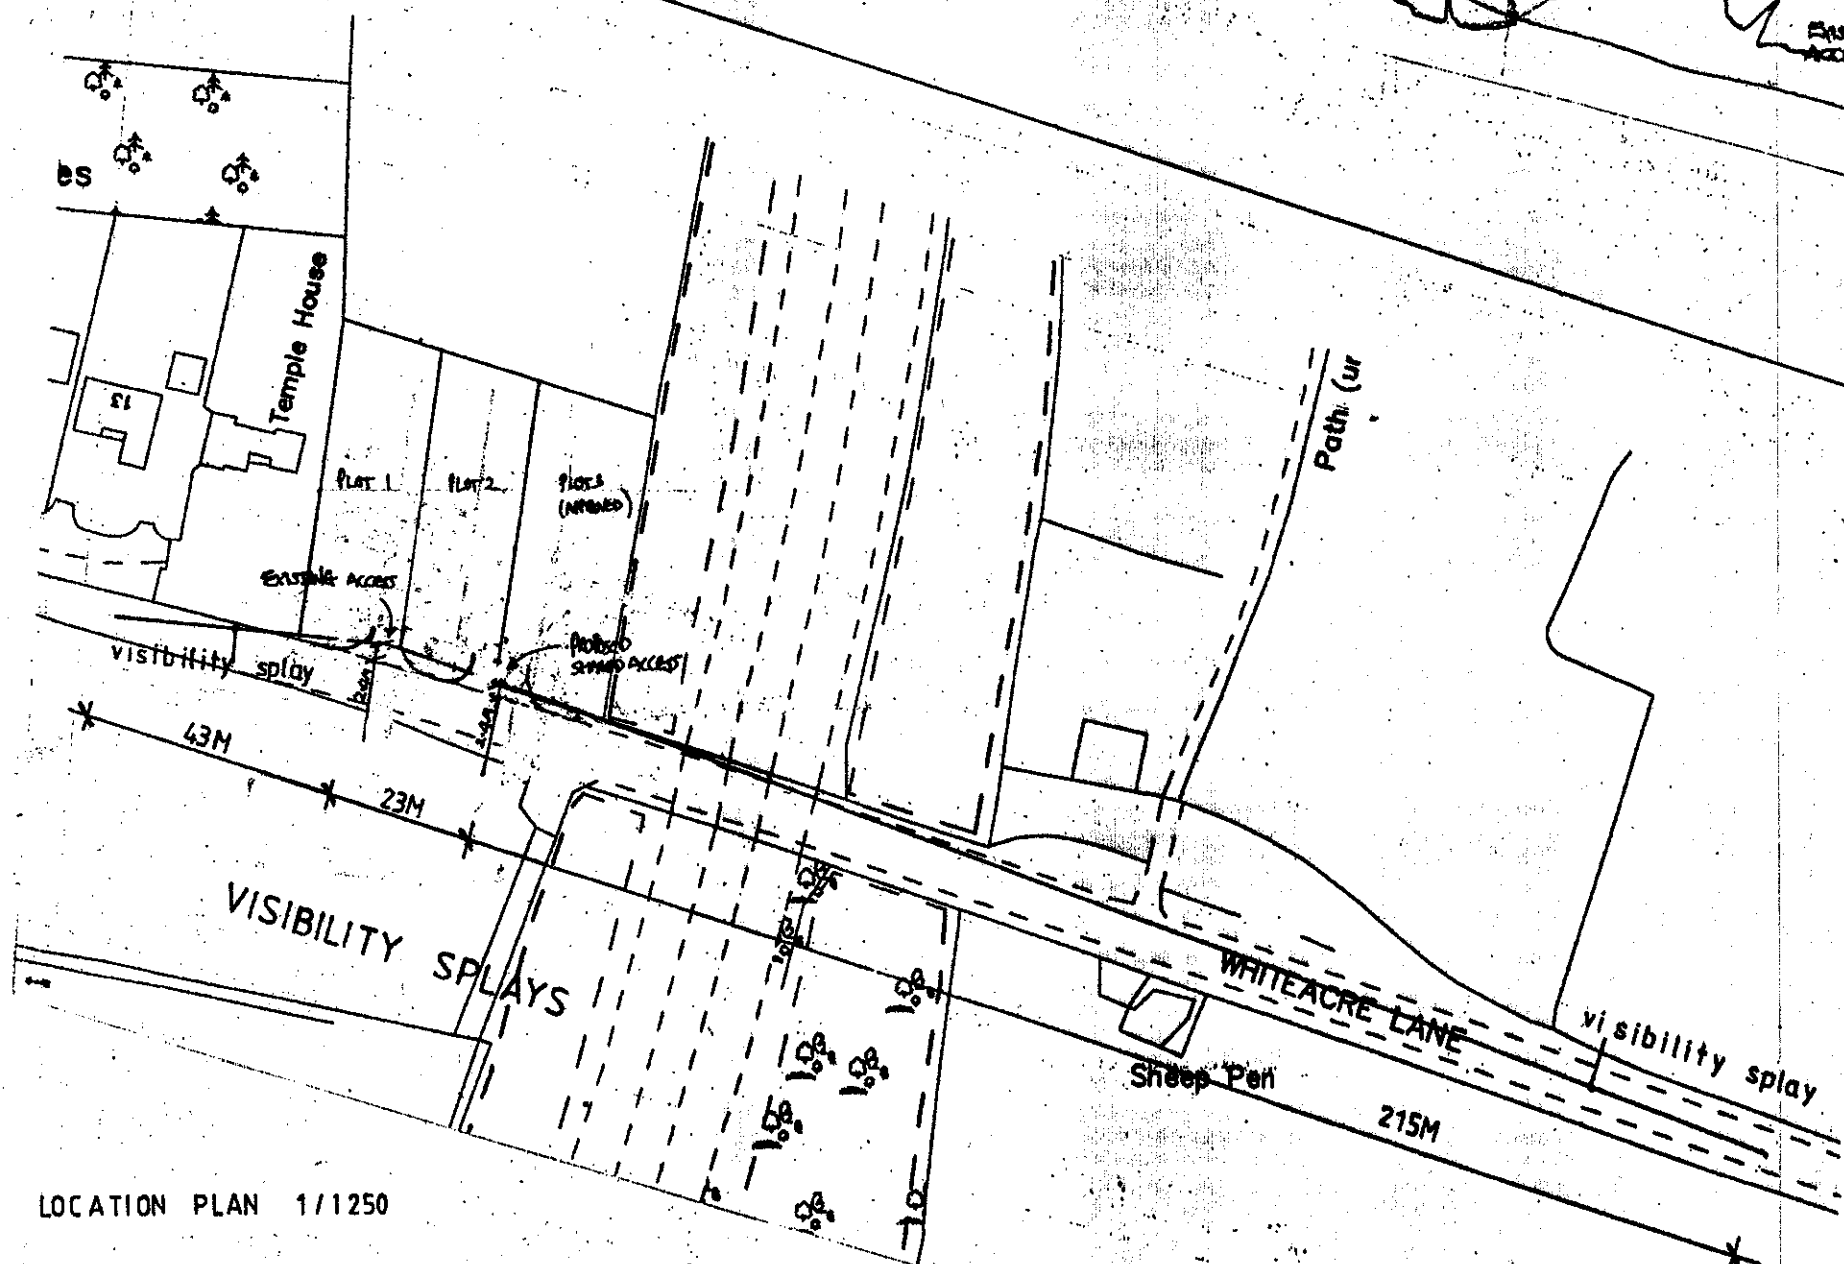


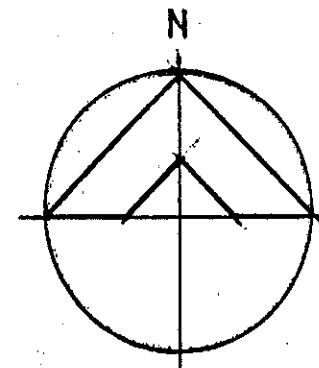

LOCATION PLAN 1/1250

320140331P

Client		
Edmara Ltd		
Job Title		
Proposed Development Of Springfield Whiteacre Lane Barrow		
Drawing Title		
Proposed Site Plan		
Scale	Date	Drawn
1/200 @ A1	March 2014	SGH
 SUNDERLAND PEACOCK & ASSOCIATES LTD. ARCHITECTS SUNDERLAND PEACOCK & ASSOCIATES LTD. HAZELHIRE, PIMLICO ROAD, CLITHEROE, LANCAIRE, BST 3AD T 01200 423178 F 01200 427328 E info@sunderlandpeacock.com www.sunderlandpeacock.com		
4291	03 / 06	