

Plot 65  
Barwick

Plot 66  
Fawley

Plot 67  
Fawley

Plot 68  
Brentwood


Plot 68  
Brentwood

Plot 67  
Fawley

Plot 66  
Fawley

Plot 65  
Barwick


Plot 66/67 - Fawley  
Plot 65 - Barwick

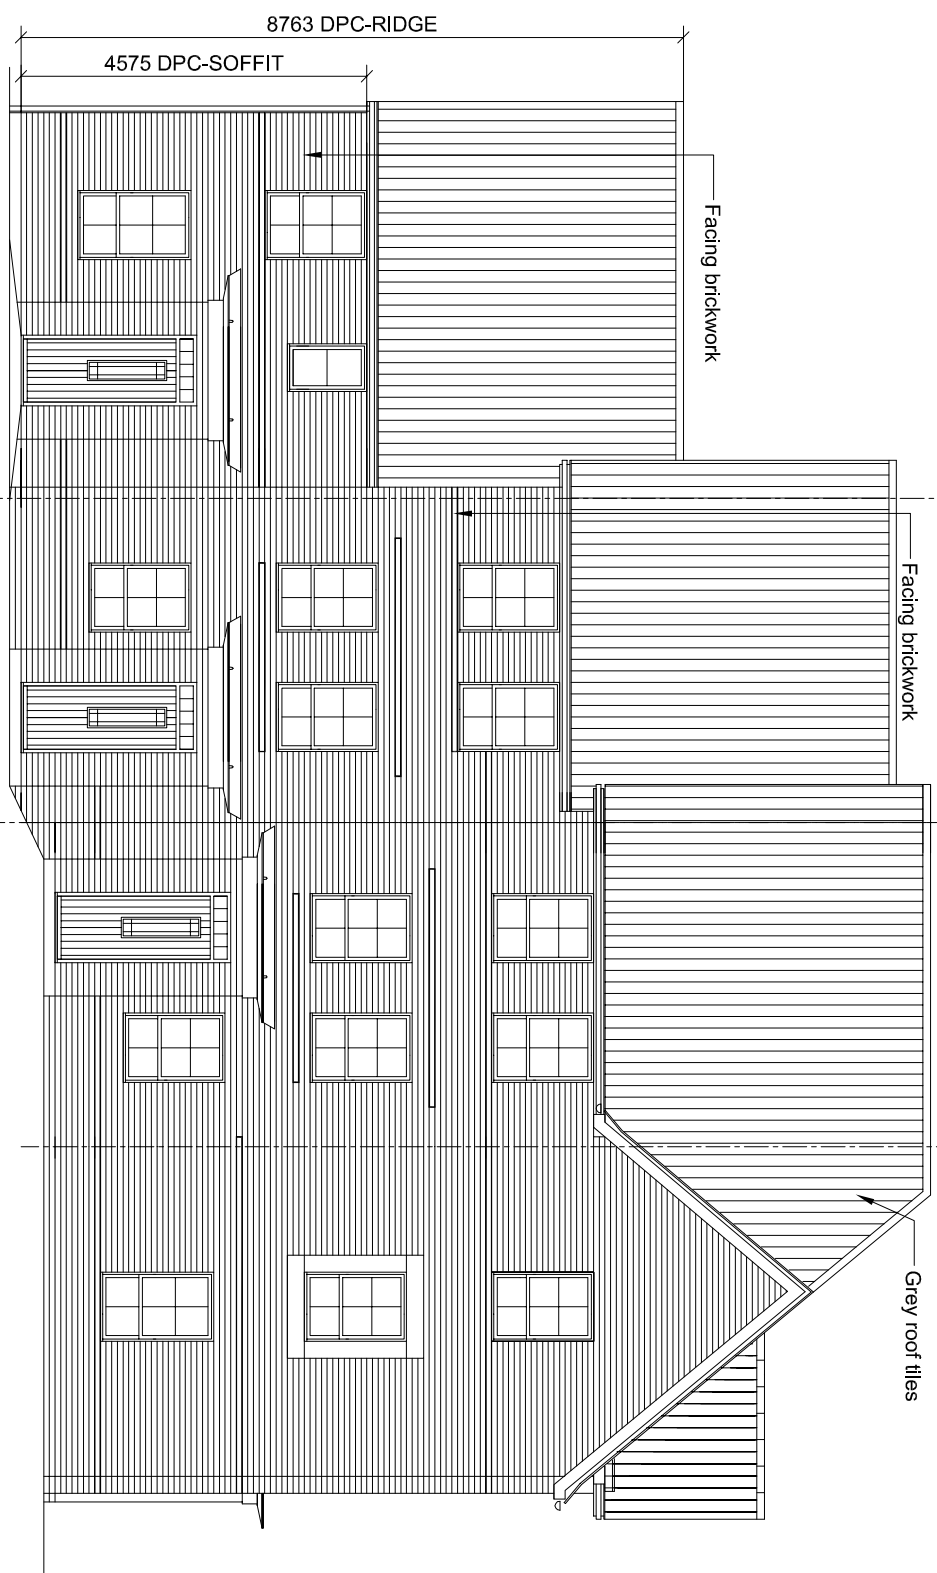


**FRONT ELEVATION**




**REAR ELEVATION**

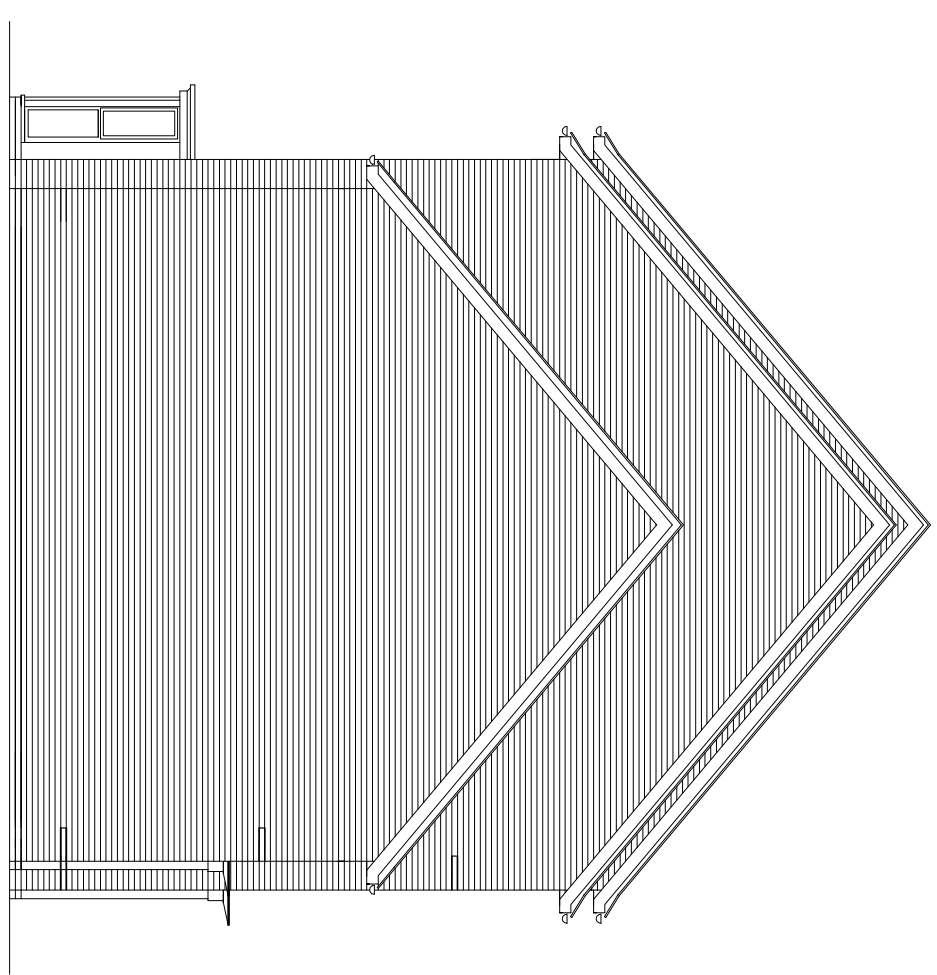

**SIDE ELEVATION**

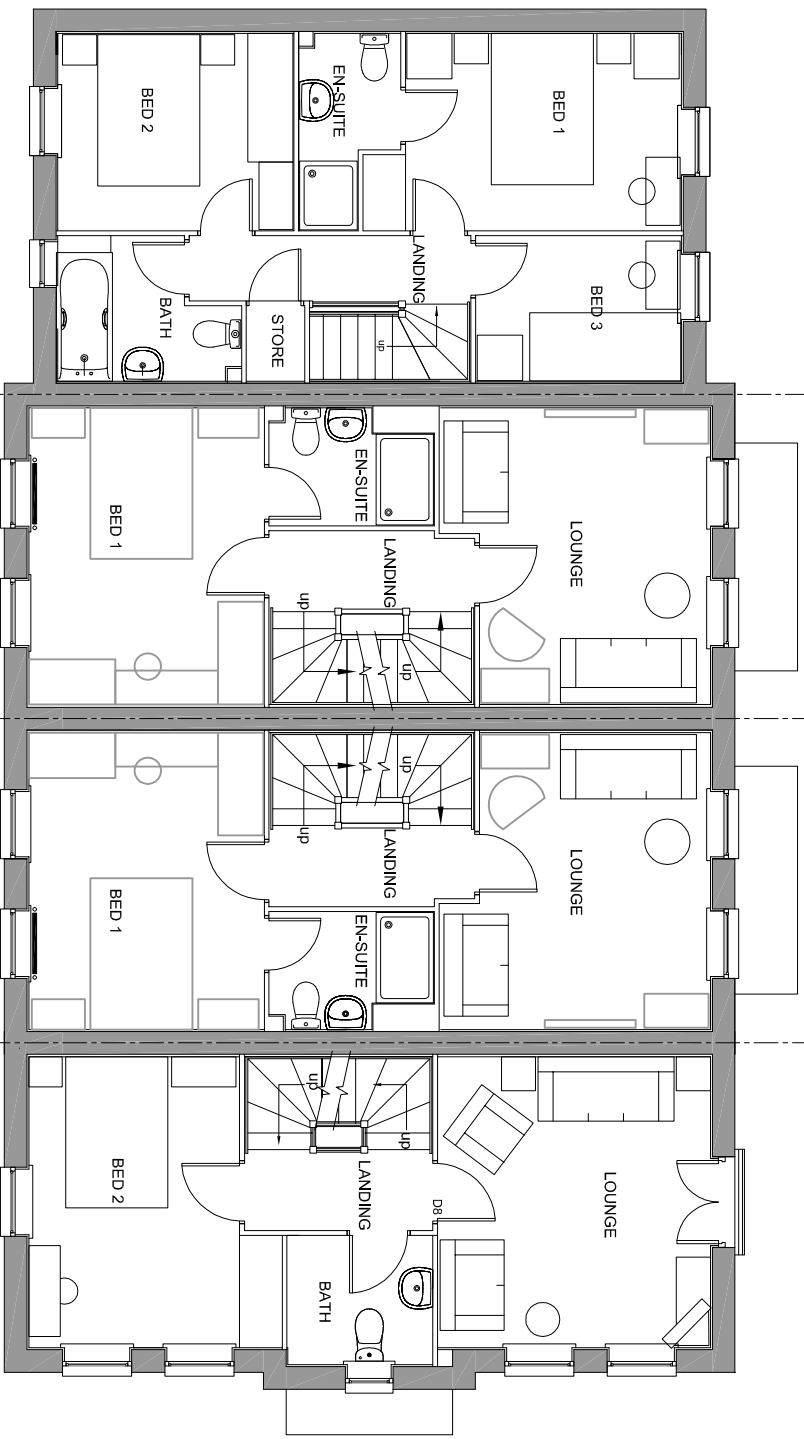


**FIRST FLOOR PLAN**

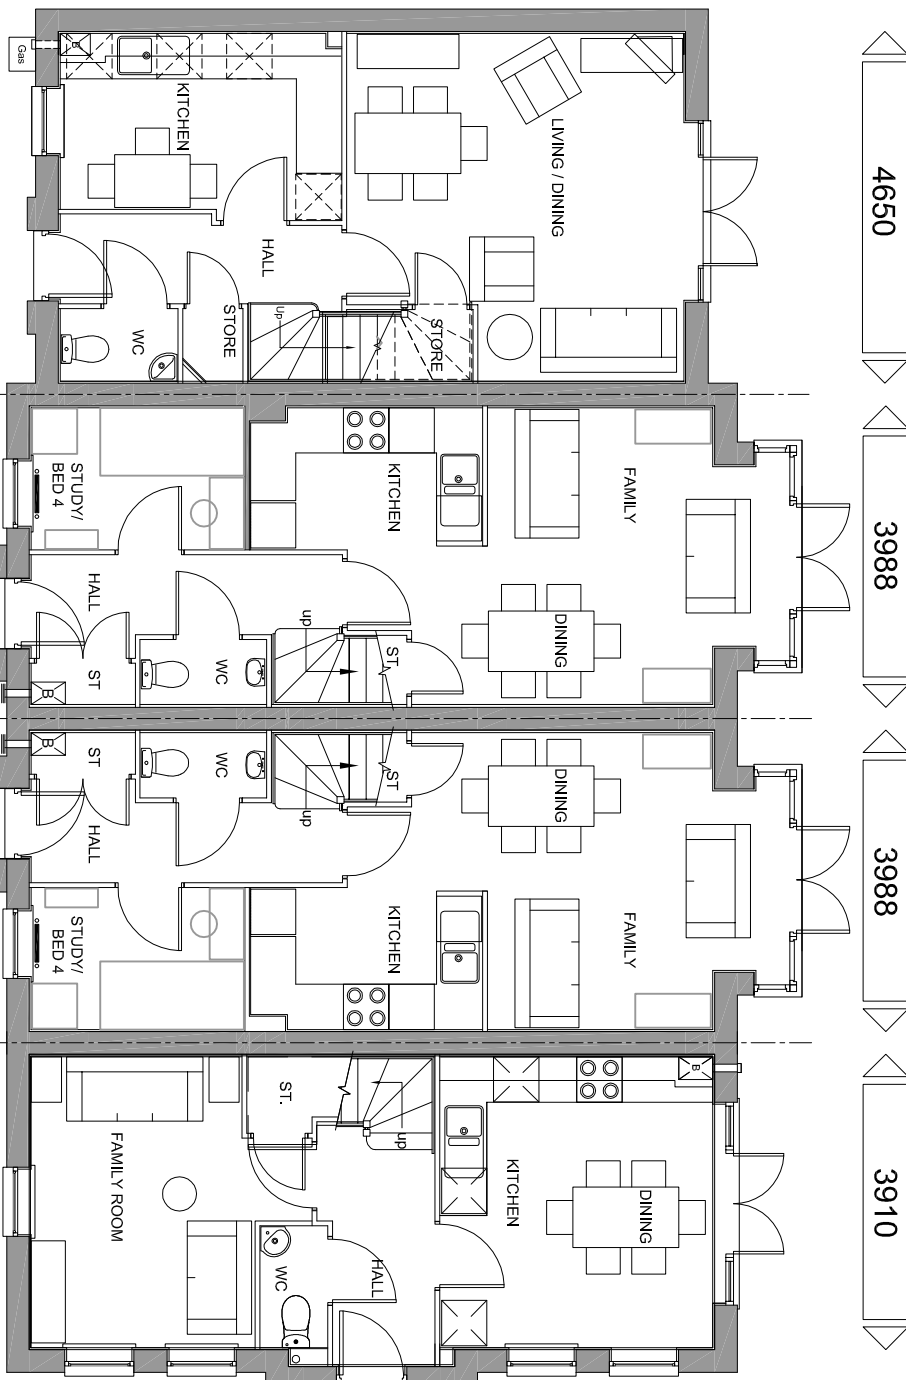

**GROUND FLOOR PLAN**



**SIDE ELEVATION**

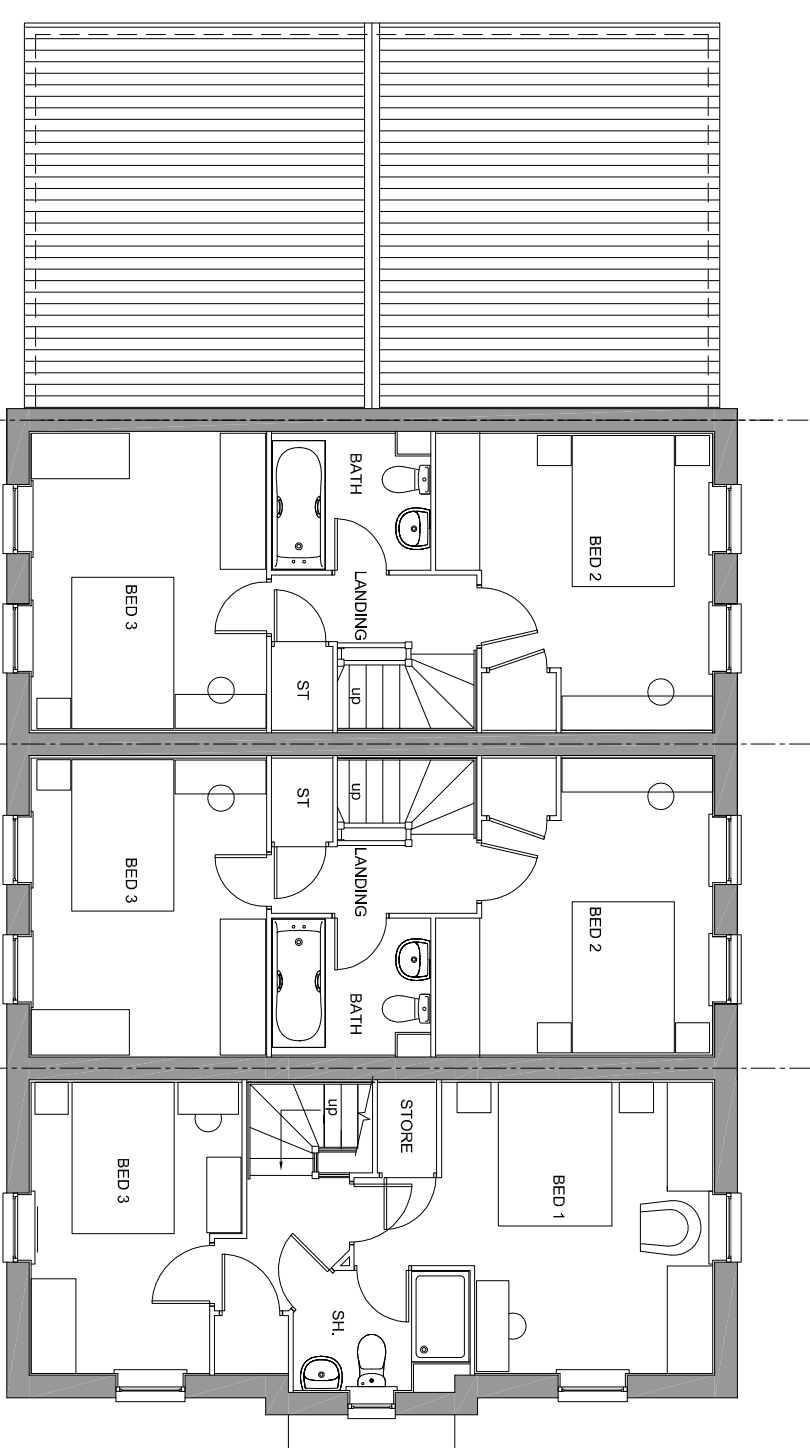

**SECOND FLOOR PLAN**

**Baldwin** **Design**  
Consultancy Ltd

**BARRATT**  
HOMES  
Kale residential group

Resident:  
A. Stab level information incorporated

Project Title:  
**Residential Redevelopment**  
Address:  
**Longridge,  
Bowland Meadows**

Drawing:  
**Floor Plans and Elevations  
PLOTS 65-68**  
Drawing No:  
BH/LP1/H/TP/13

Drawn:  
JG  
Date:  
Date 28/04/2014  
Scale:  
1:100  
Paper Size:  
A2

Site: 106-110 Lovell House, Birchwood Park, Birchwood, Warrington WA3 6FW Tel: 01942 719513 e-mail: graham.baldwin@bdcgb.com