
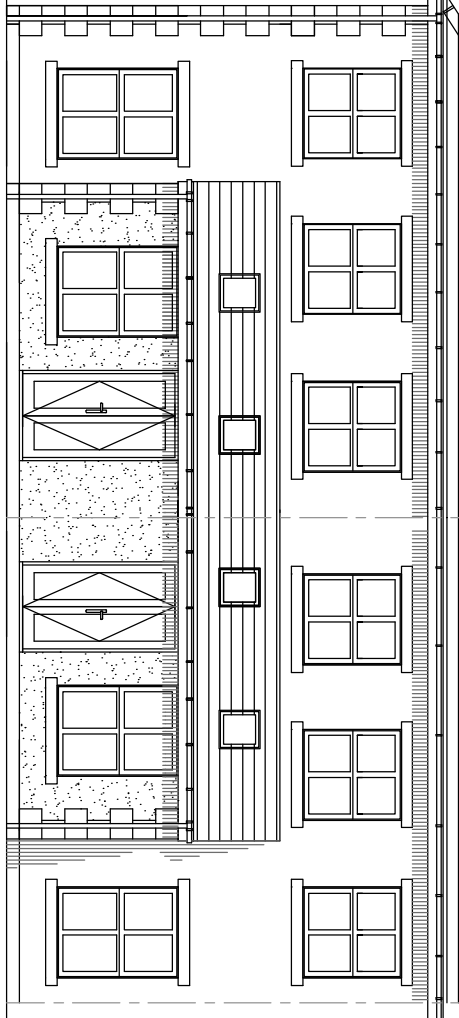


[illegible]




## PROPOSED REAR ELEVATION

### PROPOSED SIDE ELEVATION

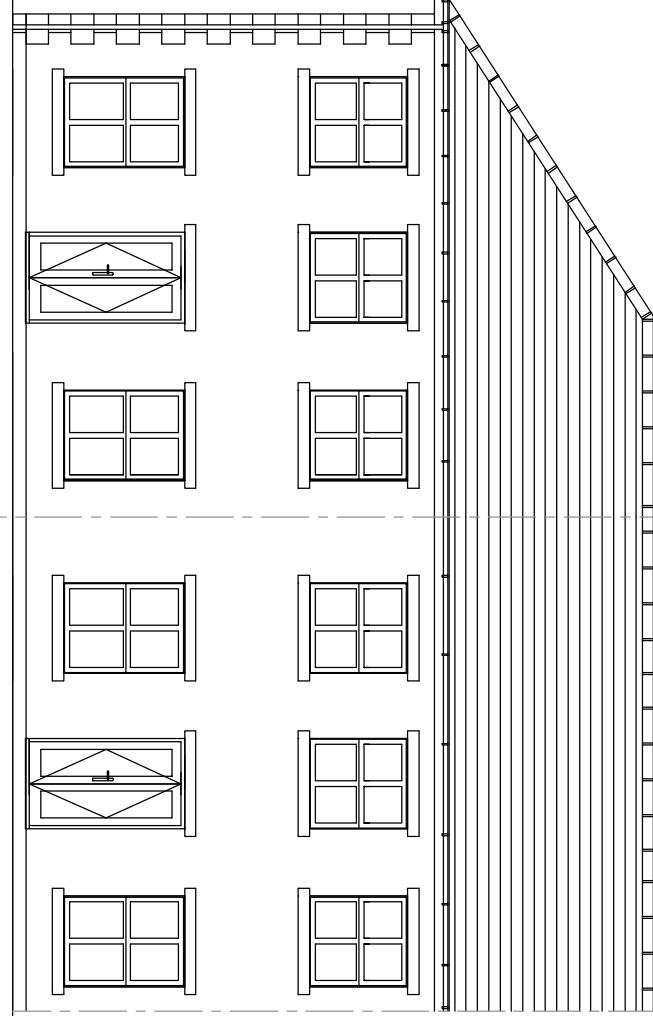


EXISTING REAR ELEVATION

EXISTING SIDE ELEVATION

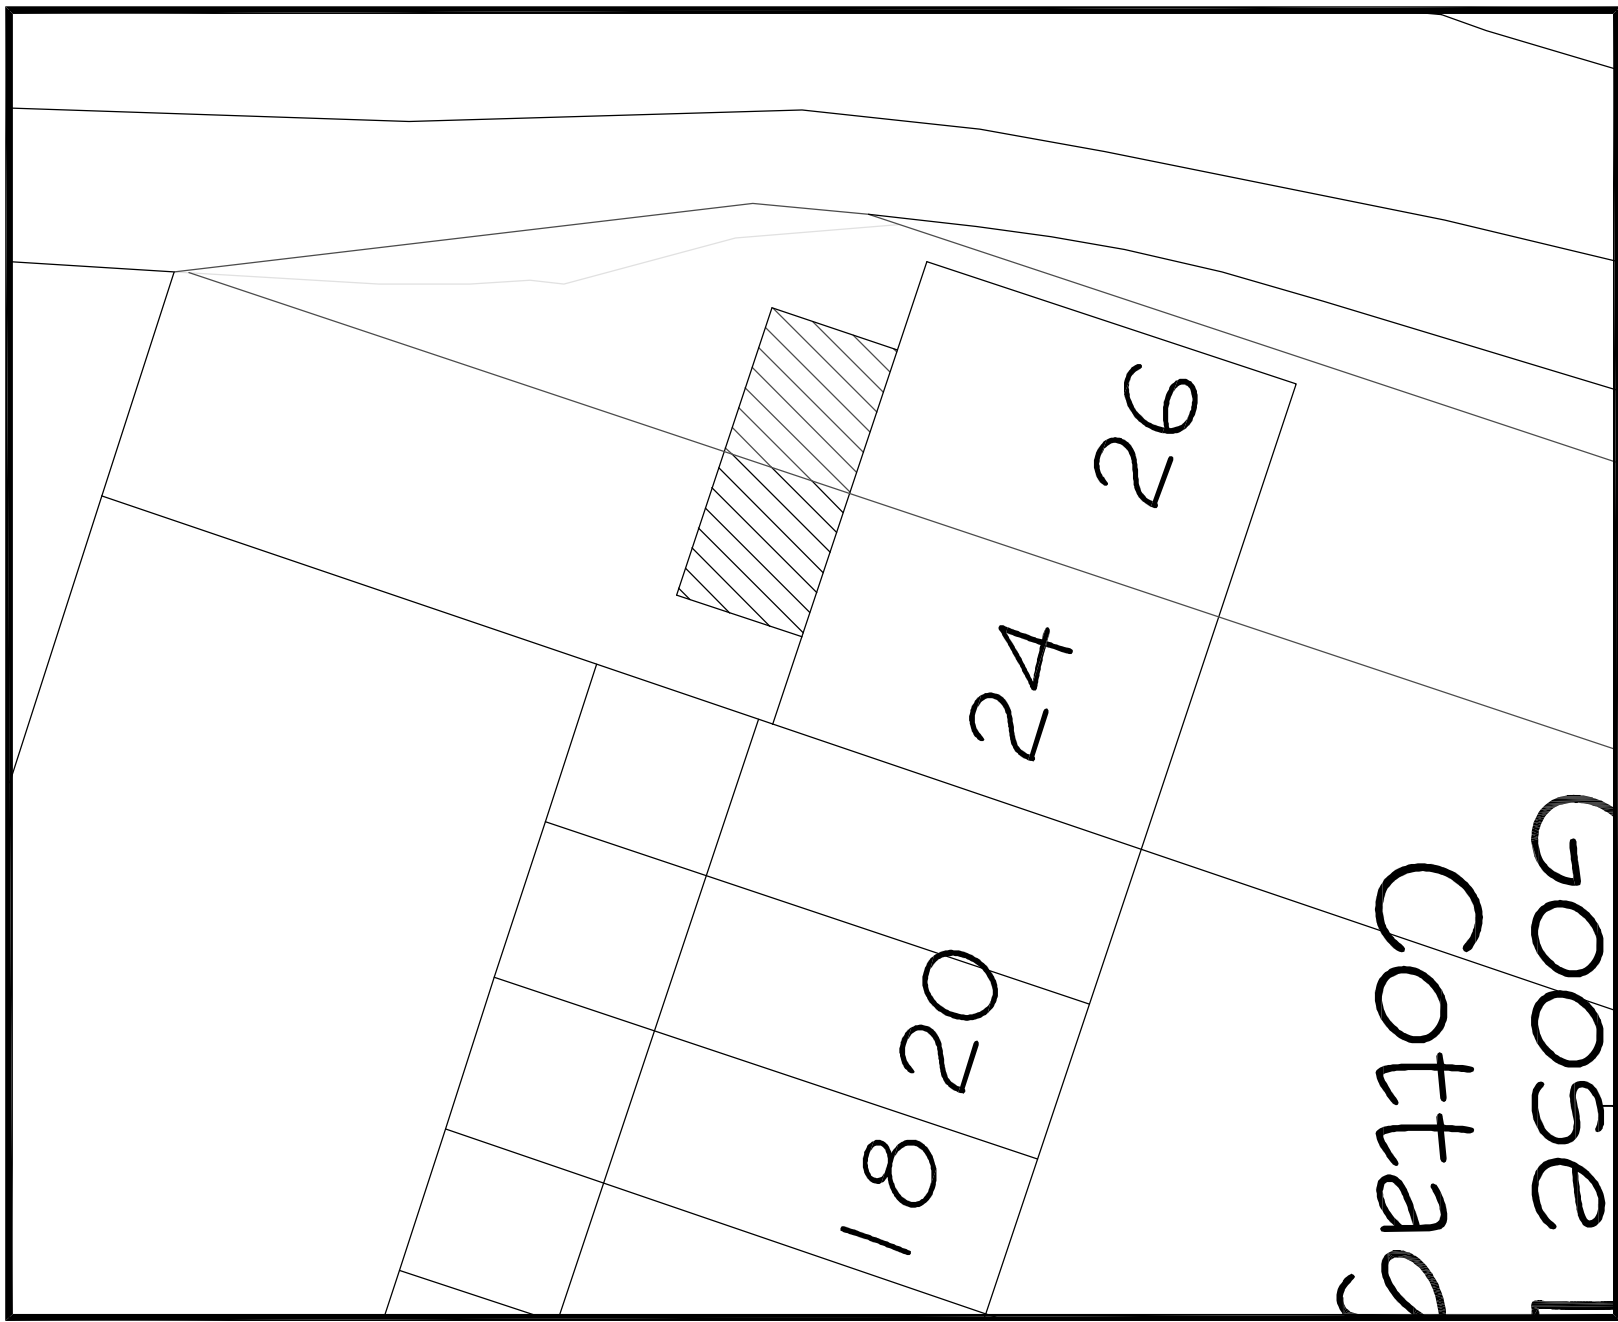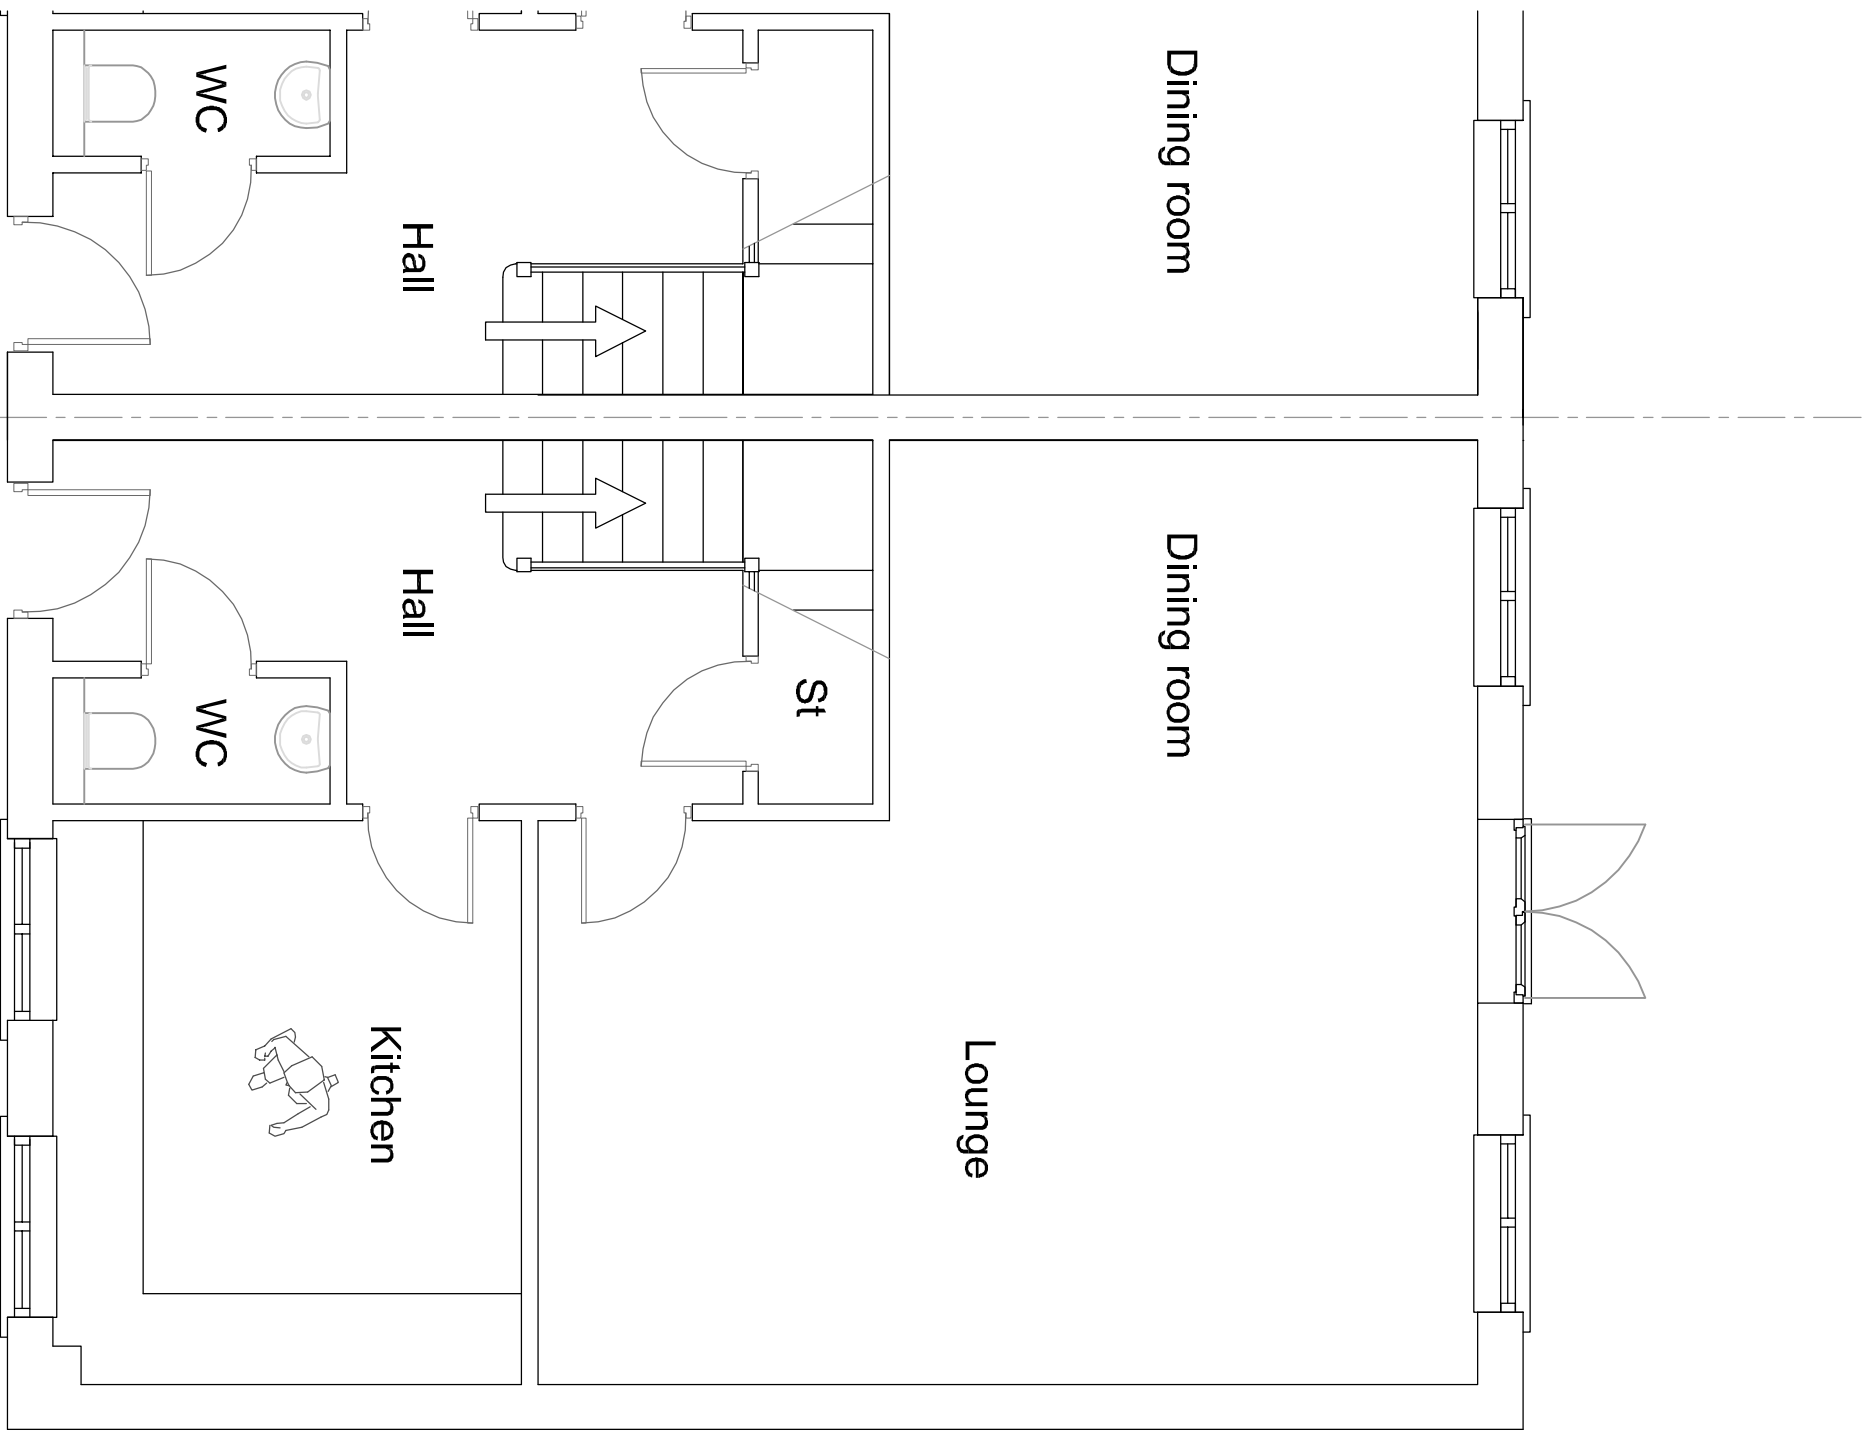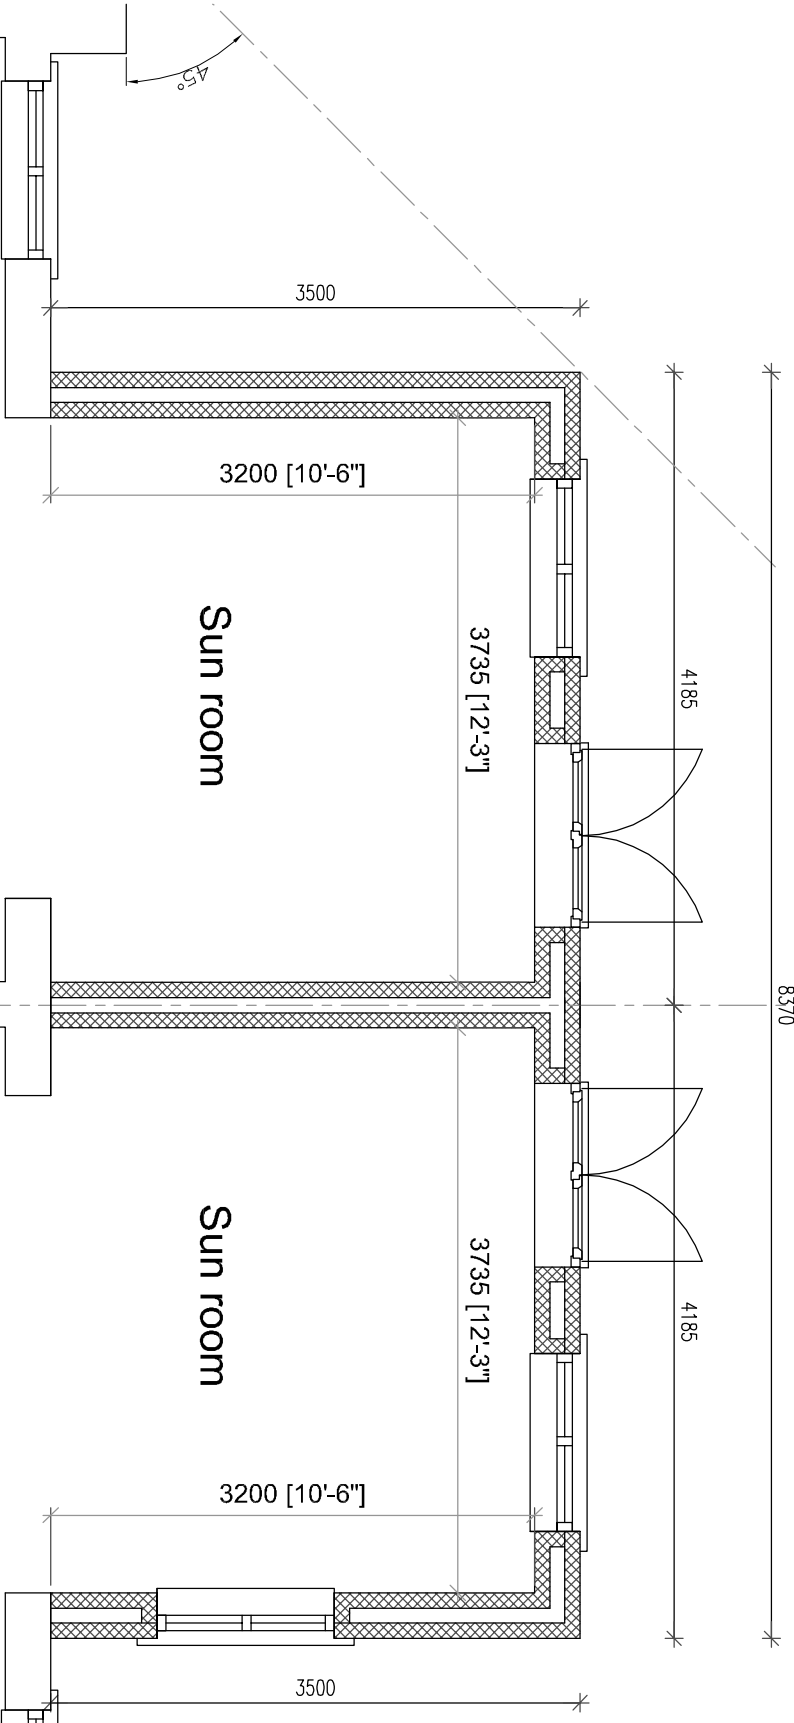

SITE PLAN  
SCALE 1:200

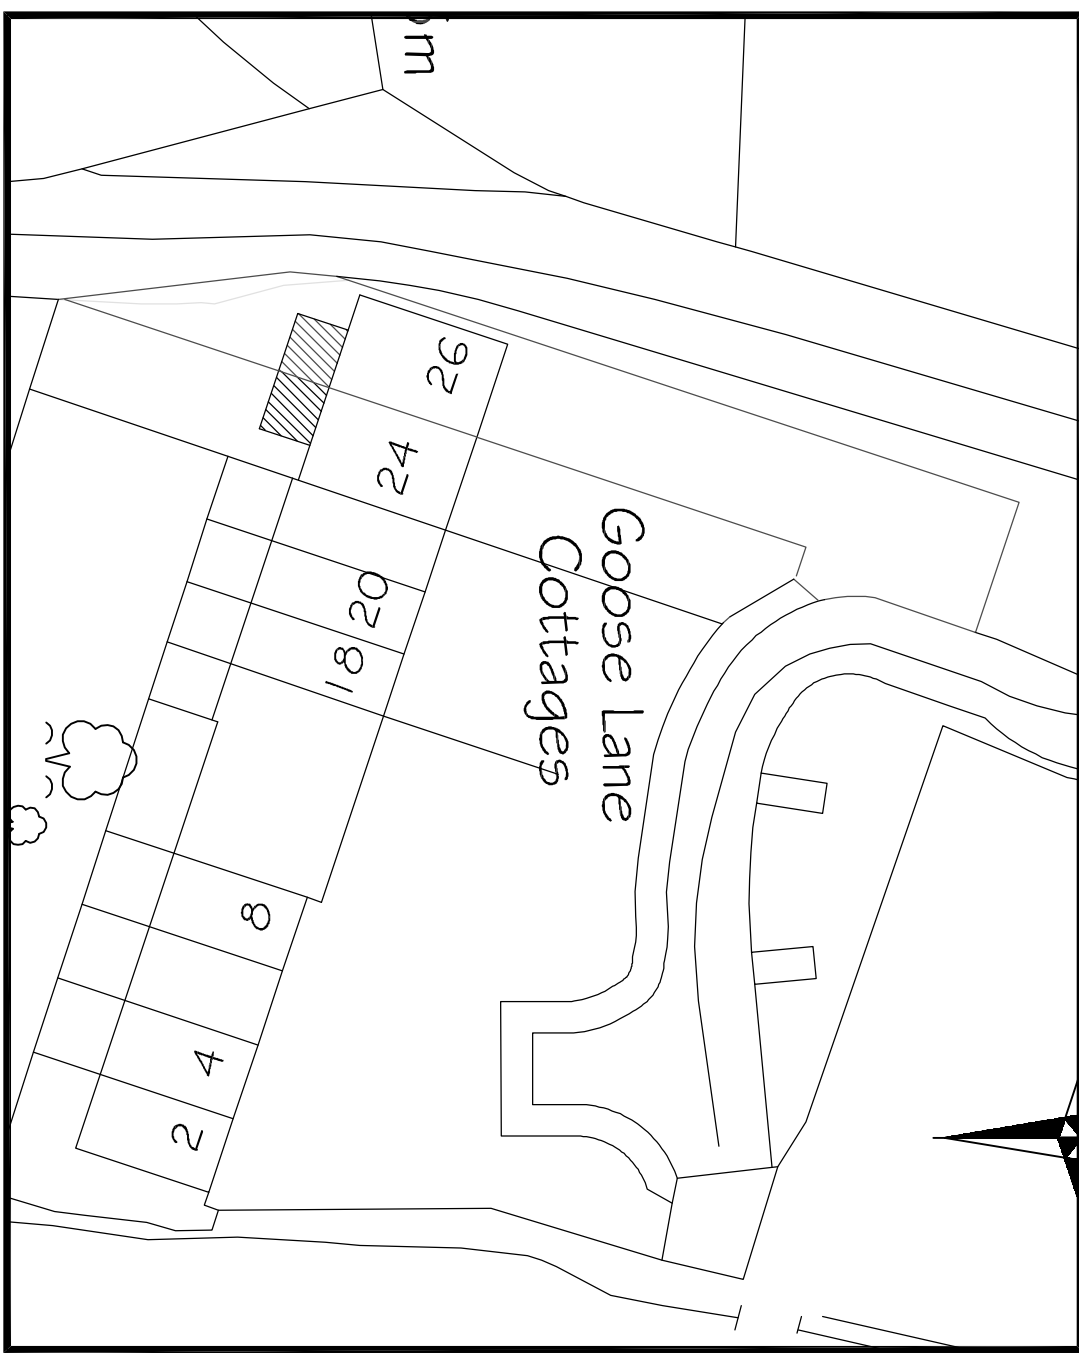

SITE PLAN  
SCALE 1:500

					Initials	Date
				Drawn By	N.A.	21.03.10
Rev	Description	Checked	Approved	Approved By	D.H	22.03.10

Drawing No.	17/13	Rev.
Drawing Status	PLANNING APPROVAL A	

anyon | architectural  
& planning

29 Ridge Way  
Penwortham  
Preston  
PR1 9XW

TEL: 01772 740895  
07889320586  
E.MAIL: n.ayon@sky.com

26 GOOSE LANE  
CHIPPING  
LANCASHIRE  
PR3 2QF