


Proposed New Agricultural Dairy Building at
Demesne Farm, Newsholme, Gisburn, BB7 4JF ~

Proposed Site Plan - 1:1250

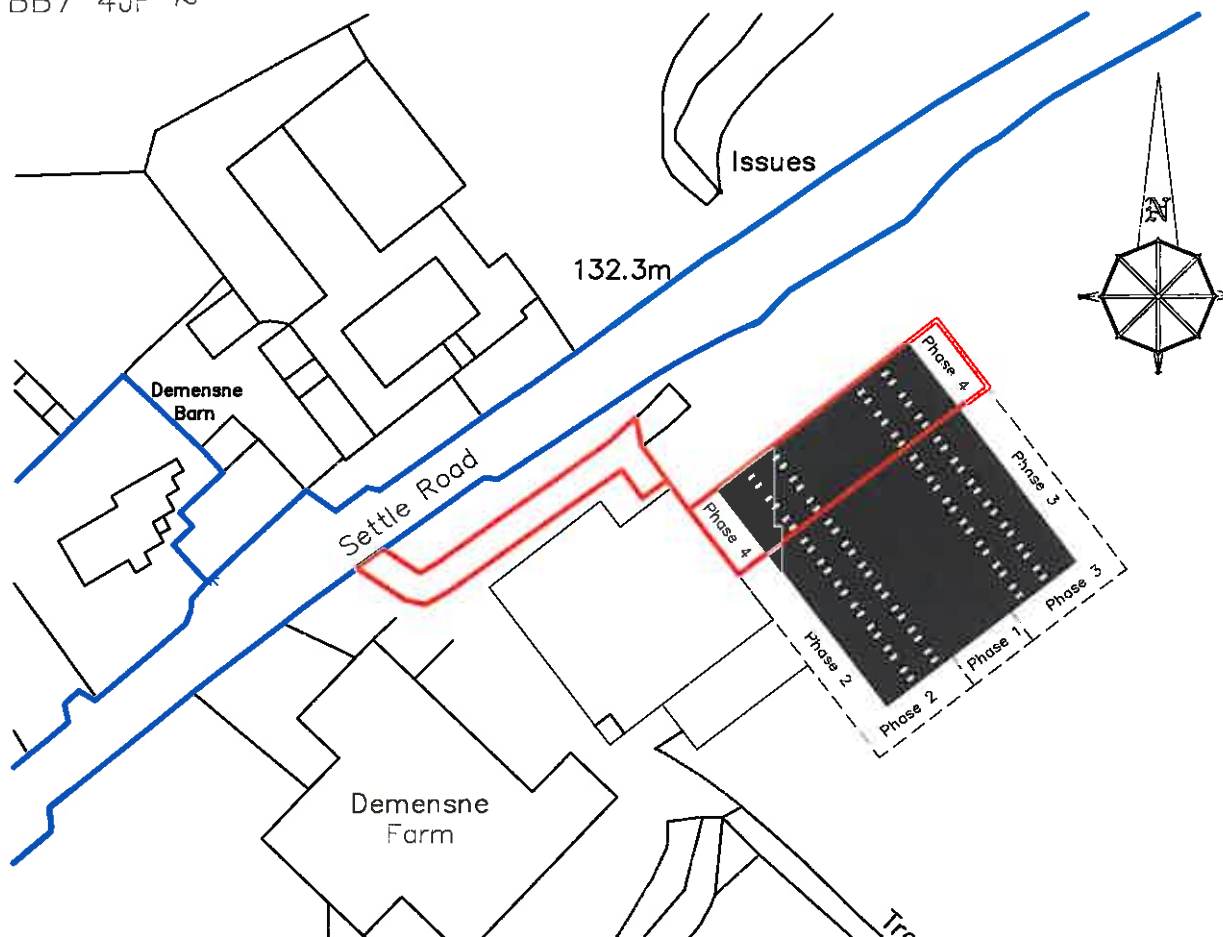

Gary Hoerty Associates

Gary Hoerty Associates Chartered Surveyors
Suite 9 - Grindleton Business Centre
The Spinney
Grindleton
Clitheroe
Lancashire BB7 4DH

T: 01200 449700
Email: info@ghaonline.co.uk

Drawing No: Old.661.1779/04a

Project: (No; Old.661.1779.FG)

Proposed New Agricultural Dairy Building at
Demesne Farm
Newsholme
Gisburn
BB7 4JF

Title: Proposed Site Plan of Phase 4 of
Agricultural Building.

Notes:

All work is to be carried out to the latest current British standard Codes of Practice and recognised working practices. All work and materials should comply with Health and Safety legislation. All dimensions are in millimetres except where explicitly shown otherwise. The contractor should check and certify all dimensions as work proceeds and notify the architect of any discrepancies. Do not scale off the drawings, if in doubt ask.

Client: Mr W. Oldfield

Drawn: PF

Date: 27.05.2014

Scale: 1:1250 @ A4

Amendments:

320140561P