



- Materials Key:**
1. Roof - profiled grey fibre cement with translucent sheets. Ventilated ridge formed with translucent roof sheets
 2. Building constructed from a steel portal frame
 3. Walls clad with timber space boarding over pre-cast concrete panels
 4. Galvanised steel gates

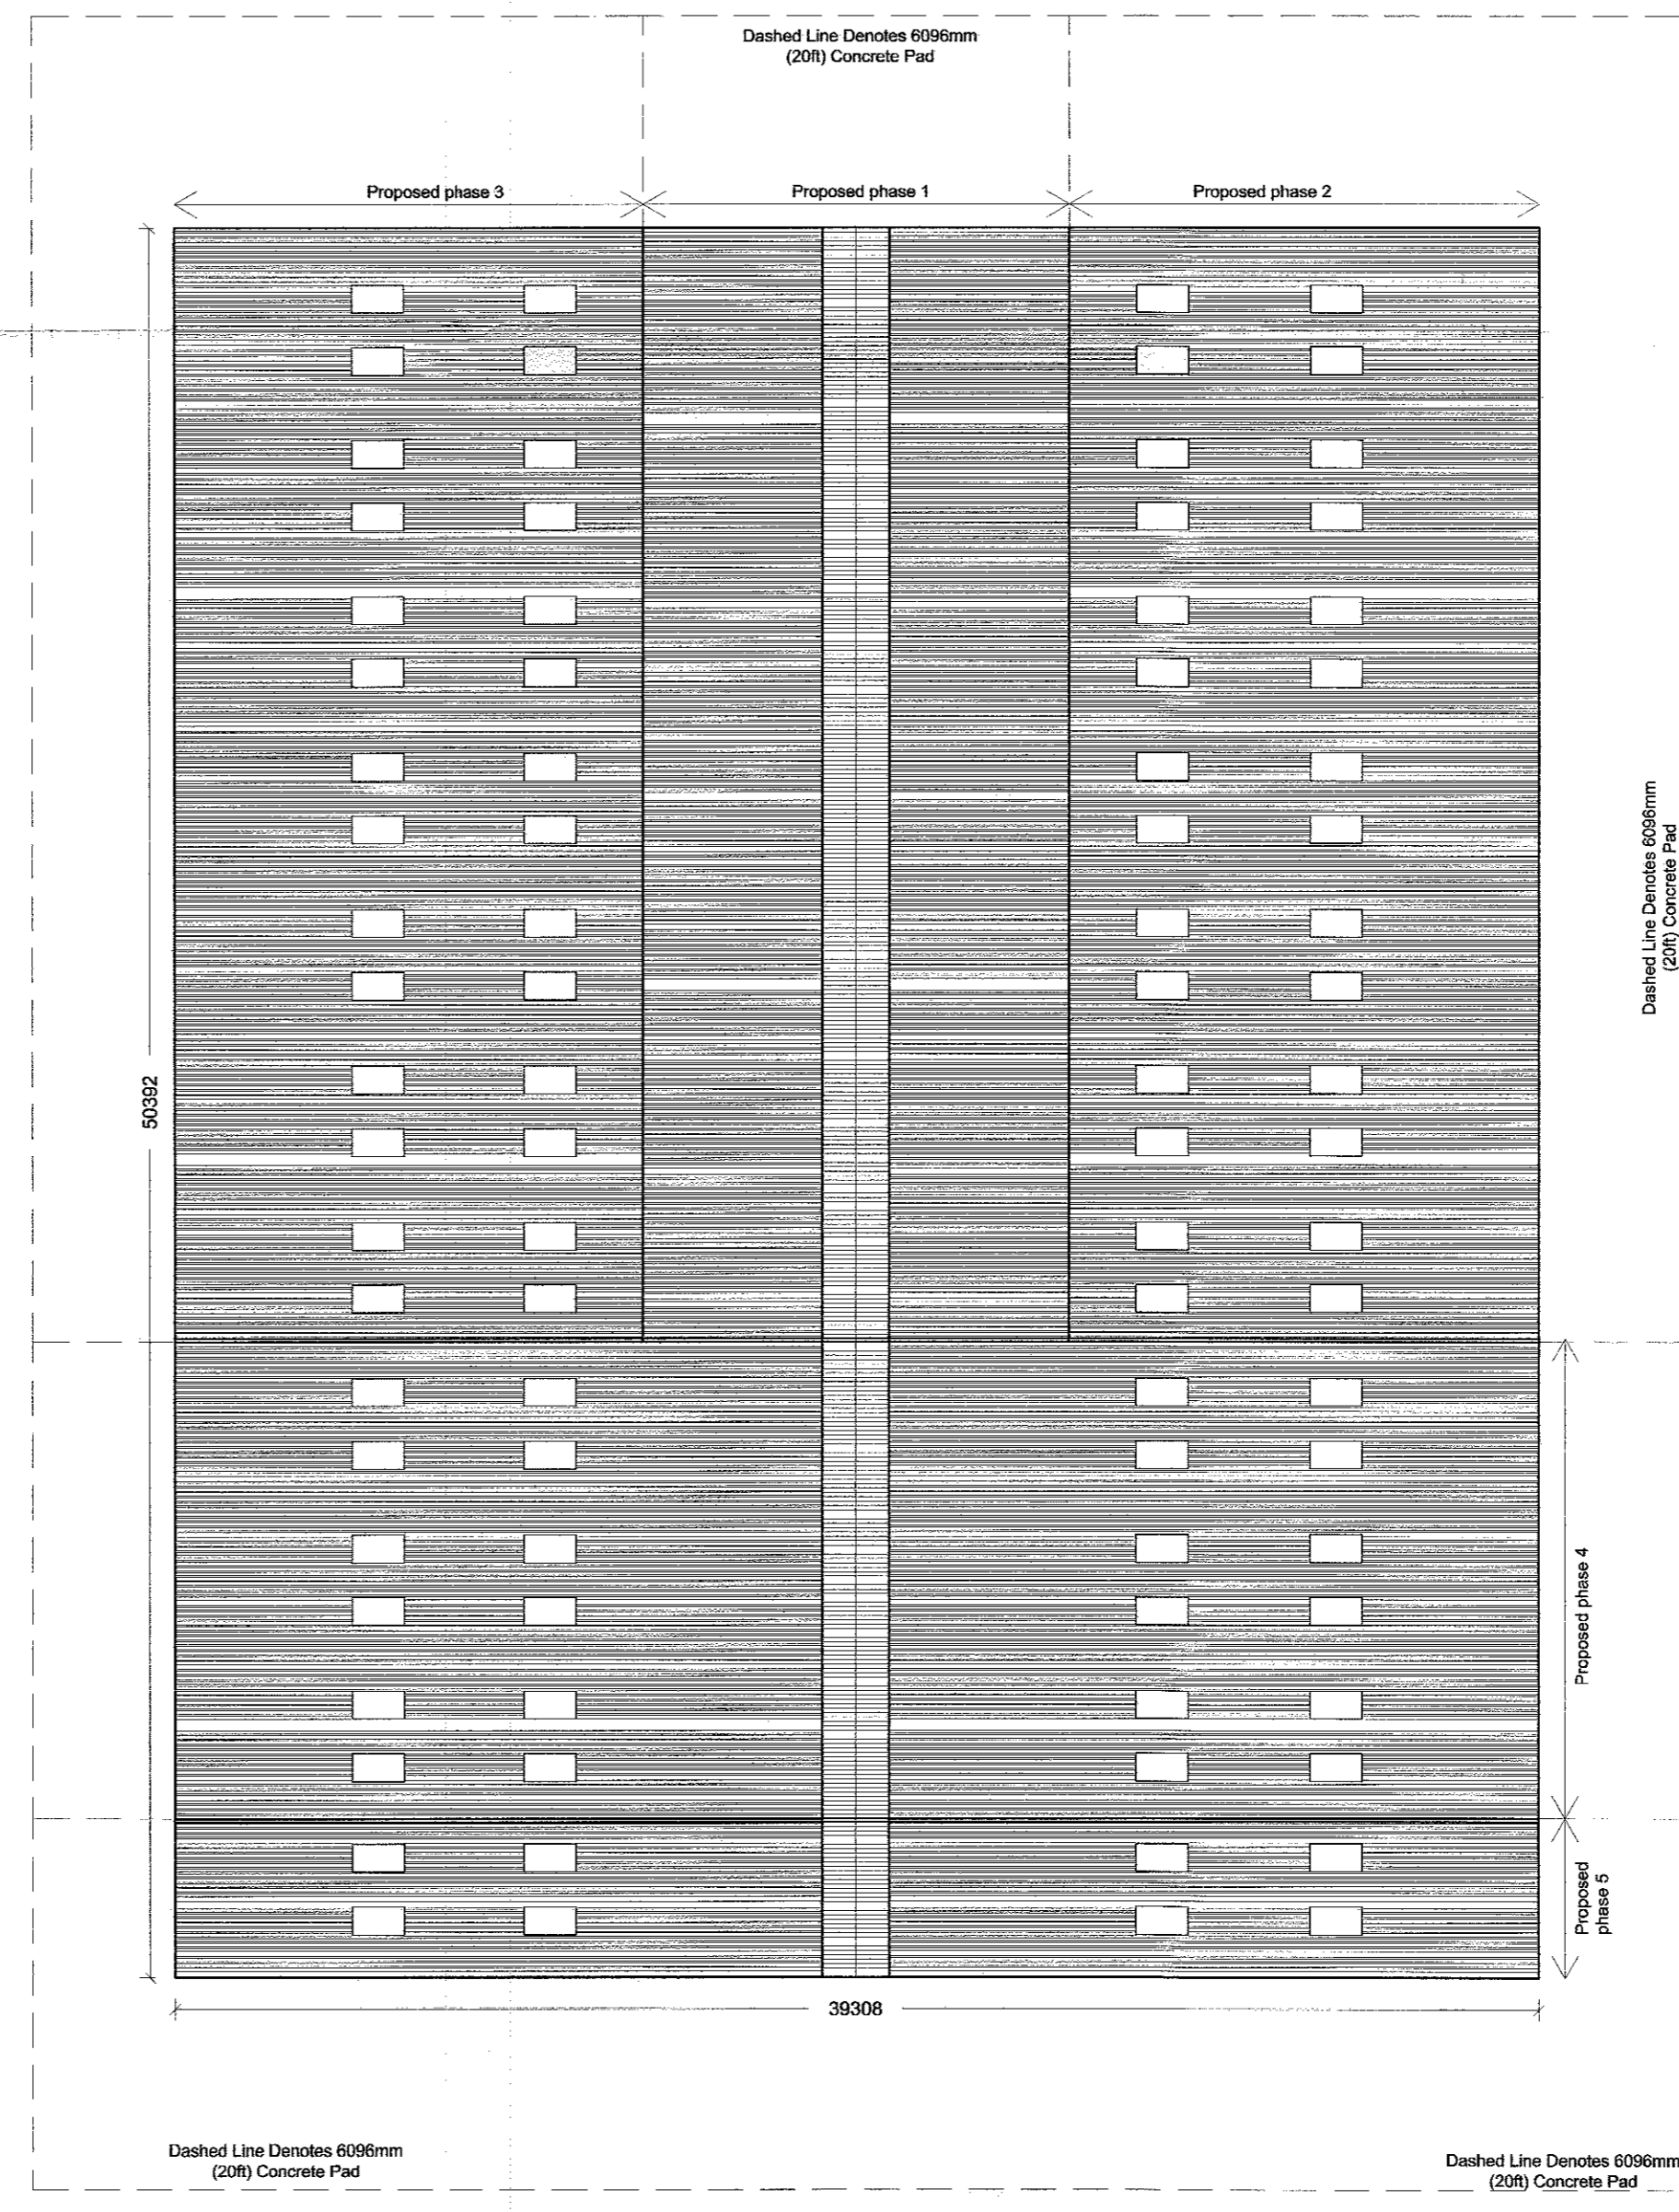

320140562P

Notes:
All work is to be carried out to the latest current British standards Codes of Practice and recognised working practices.
All work and materials should comply with Health and Safety legislation.
All dimensions are in millimetres where explicitly shown otherwise.
The contractor should check and certify all dimensions as work proceeds and notify the architect of any discrepancies.
Do not scale off the drawings, if in doubt ask.

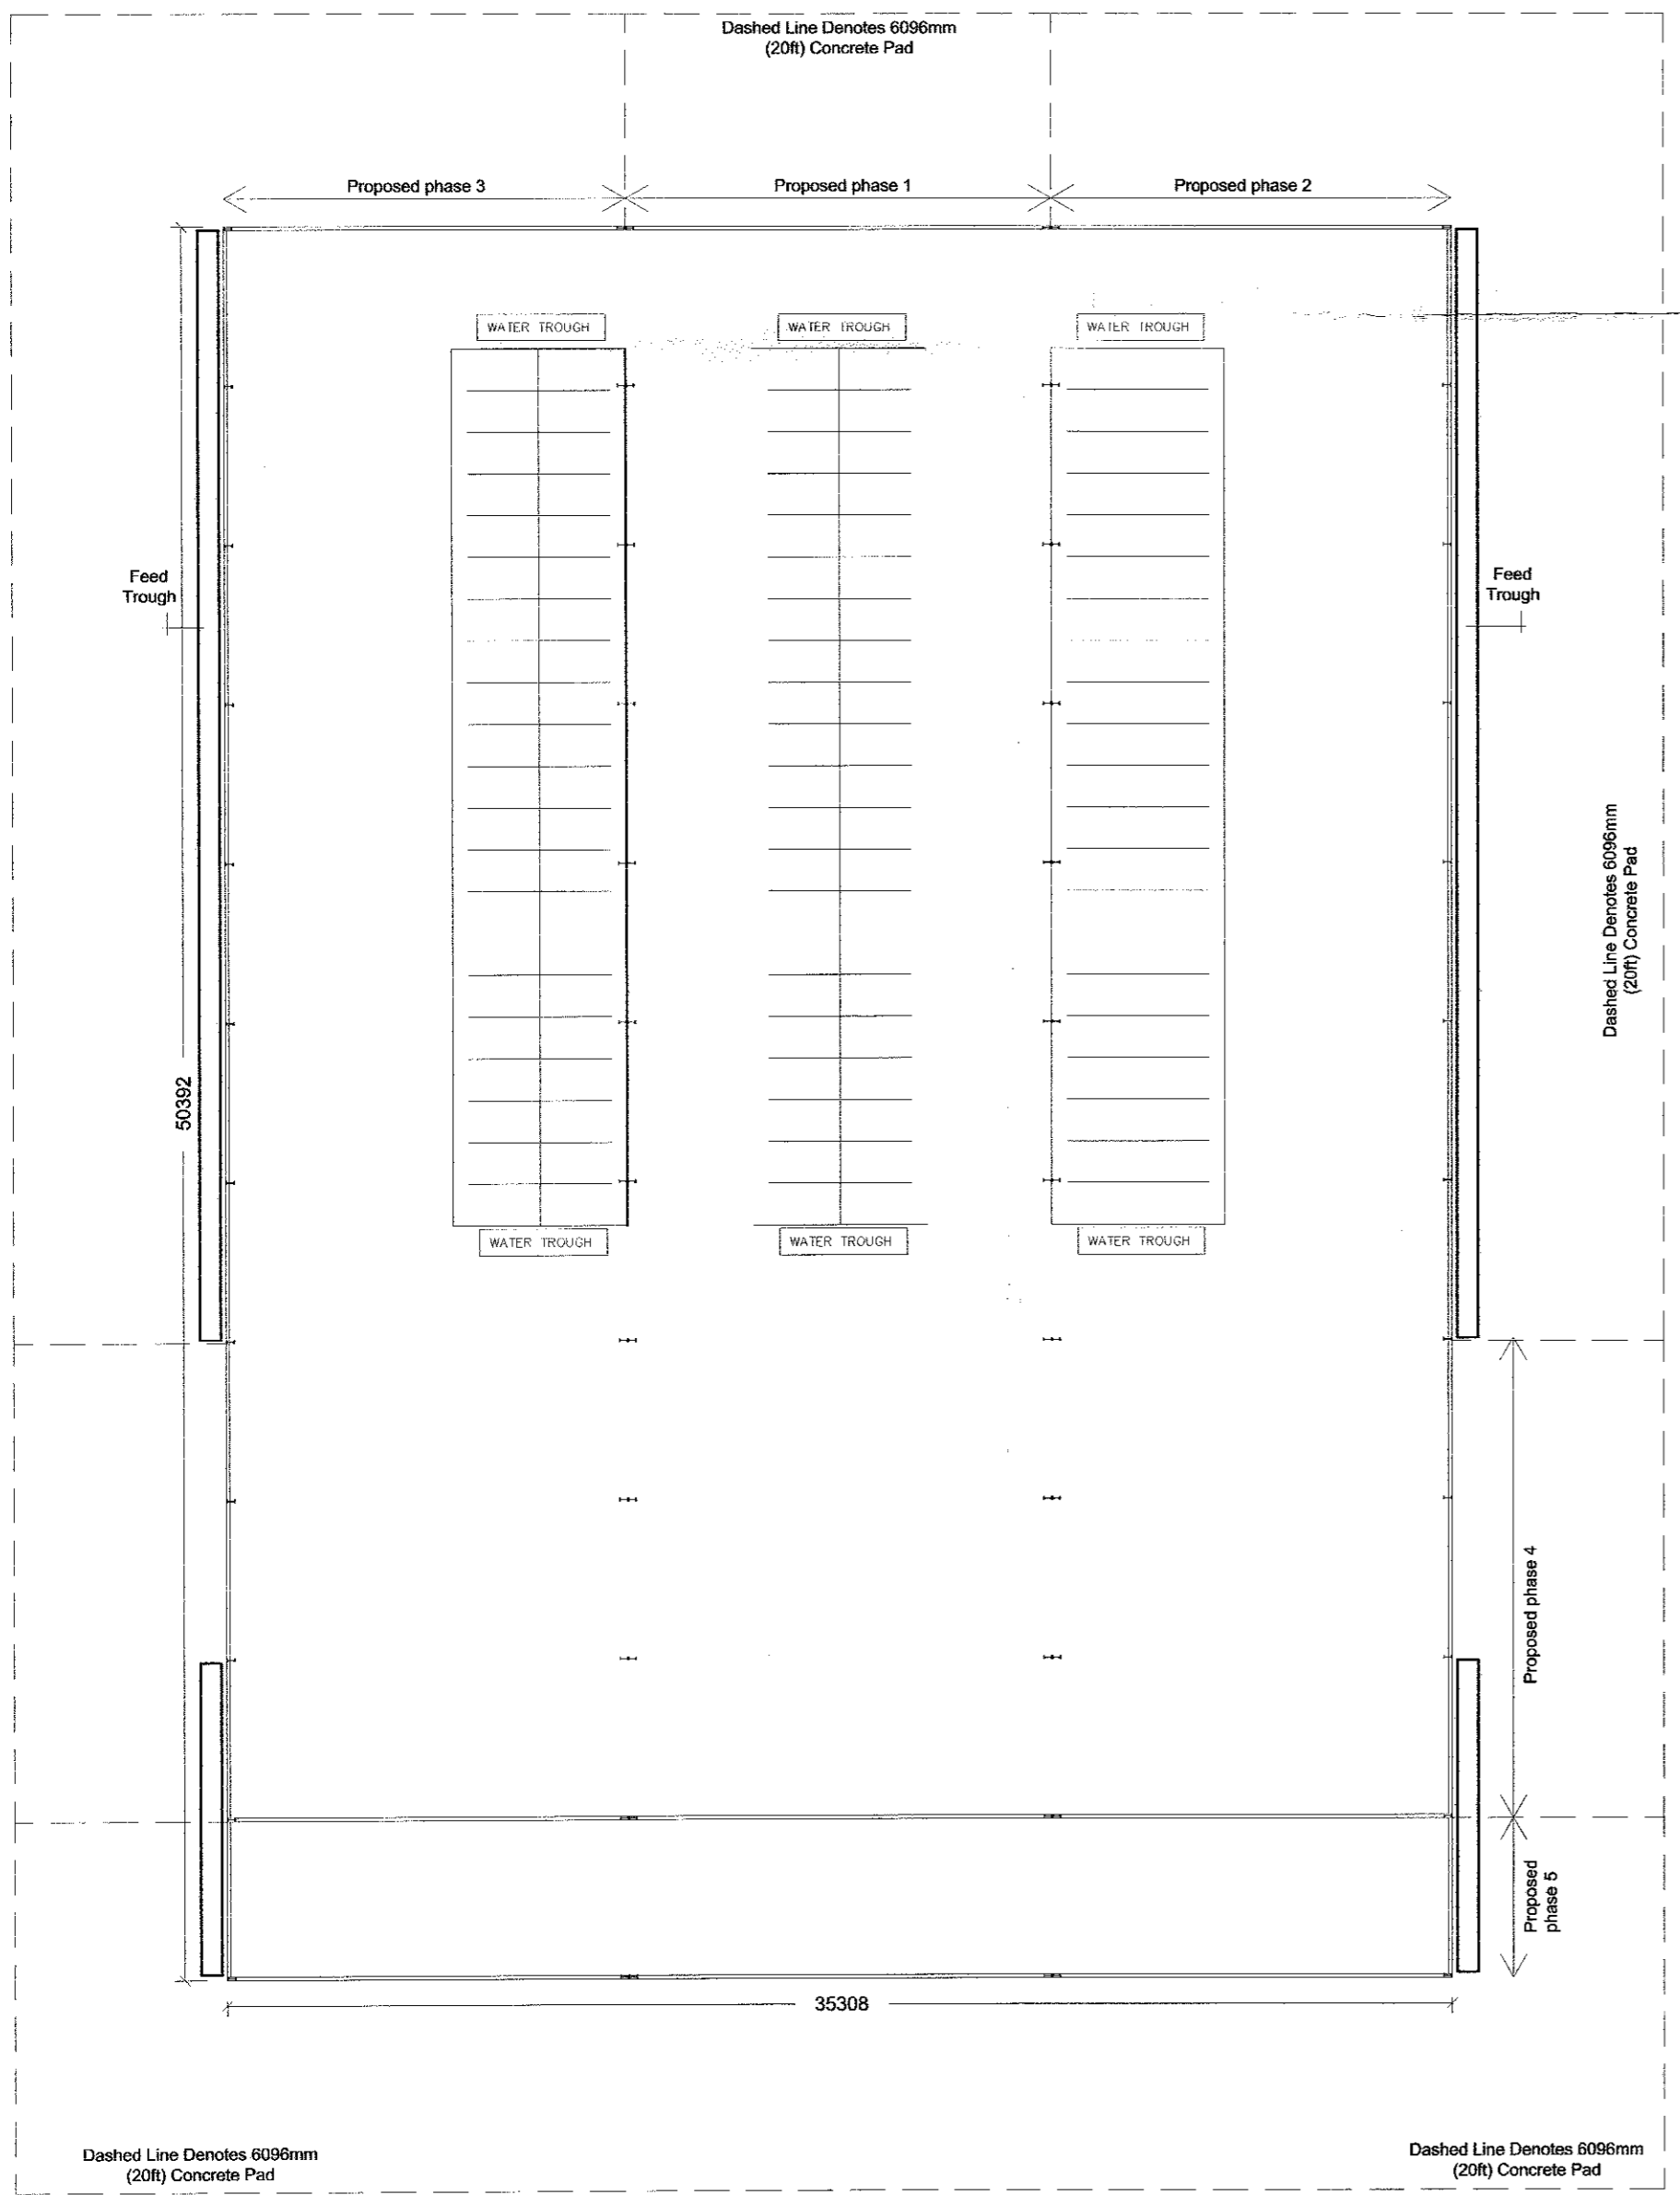

Project: (No: Old/661/1779/FG)
Proposed New Agricultural Dairy Building at Demesne Farm, Newsholme, Gisburn, BB7 4JF

Title: Proposed Floor Plans and Elevations of Phase 5 of Agricultural Building.

Drawing No: Old/661/1779/05 **Drawn:** PF

Client: Mr W Oldfield

Date: 27.05.2014 **Scale:** 1:100, 1:200 & 1:500 @ A1

Amendments: