





Existing Front Elevation

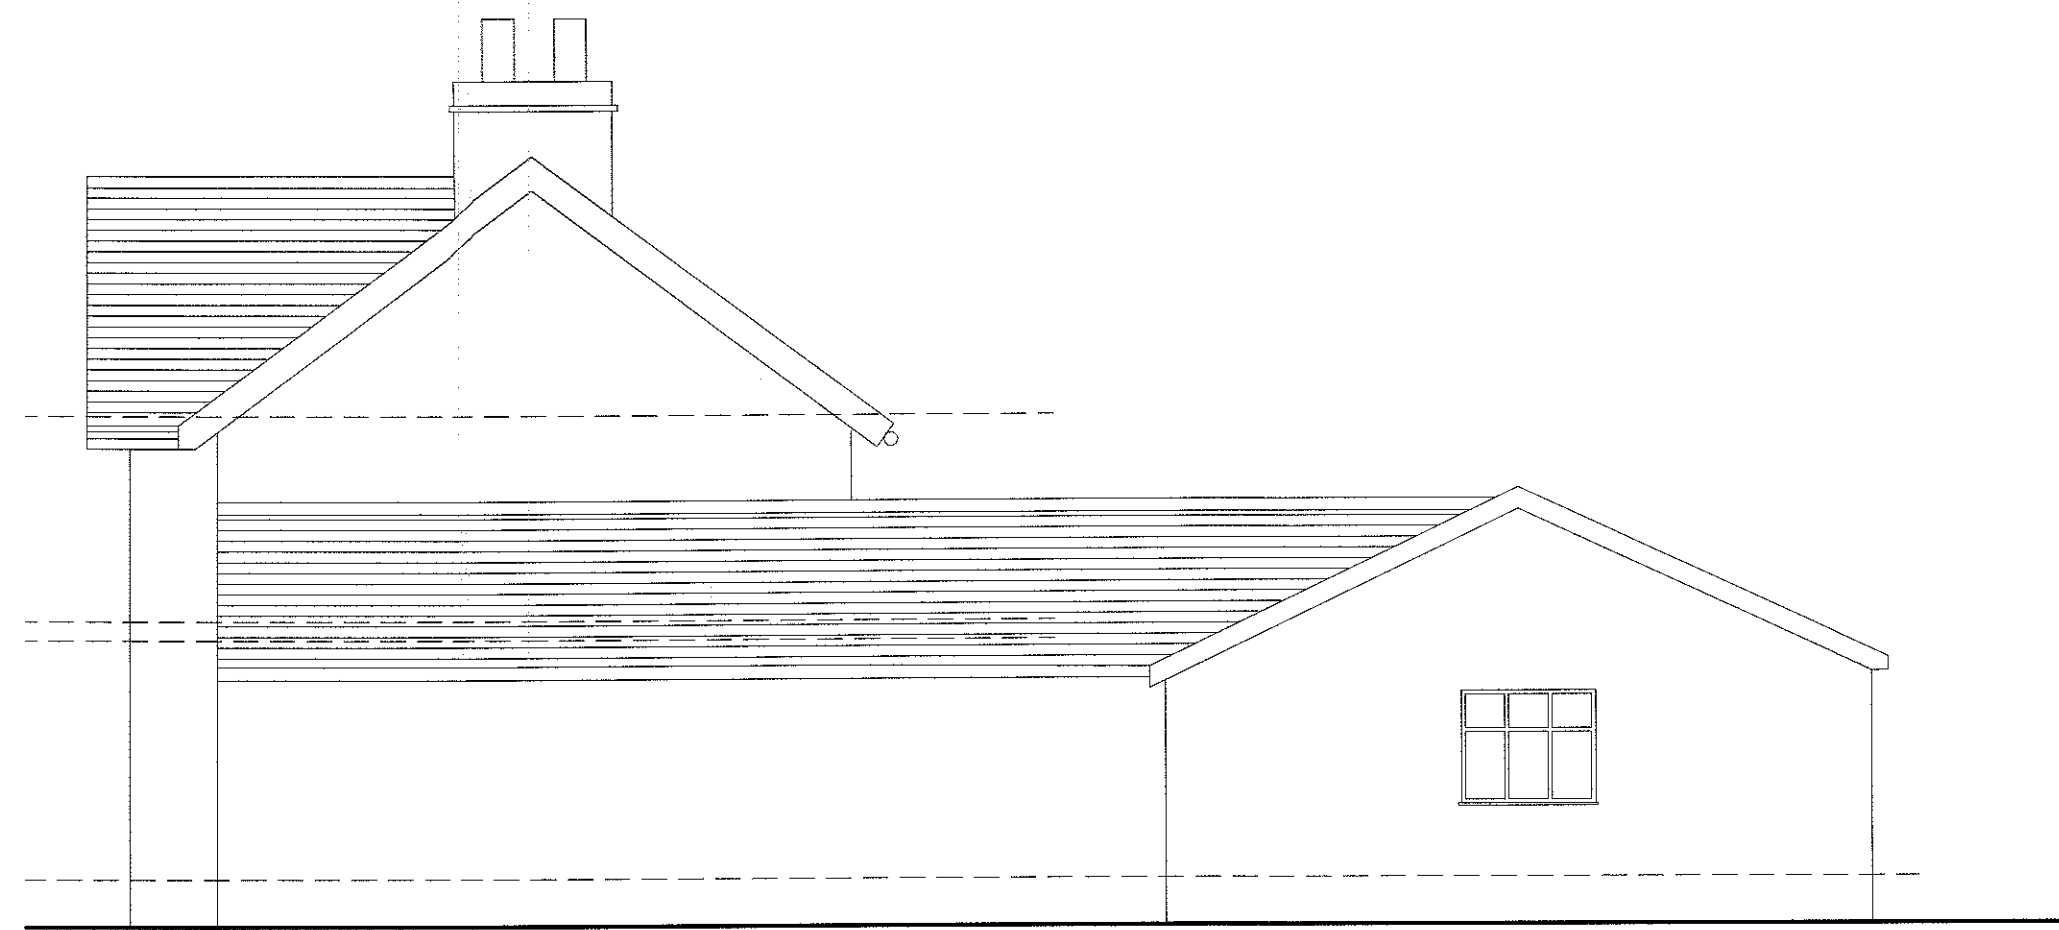


Existing Side Elevation




Existing Front Elevation

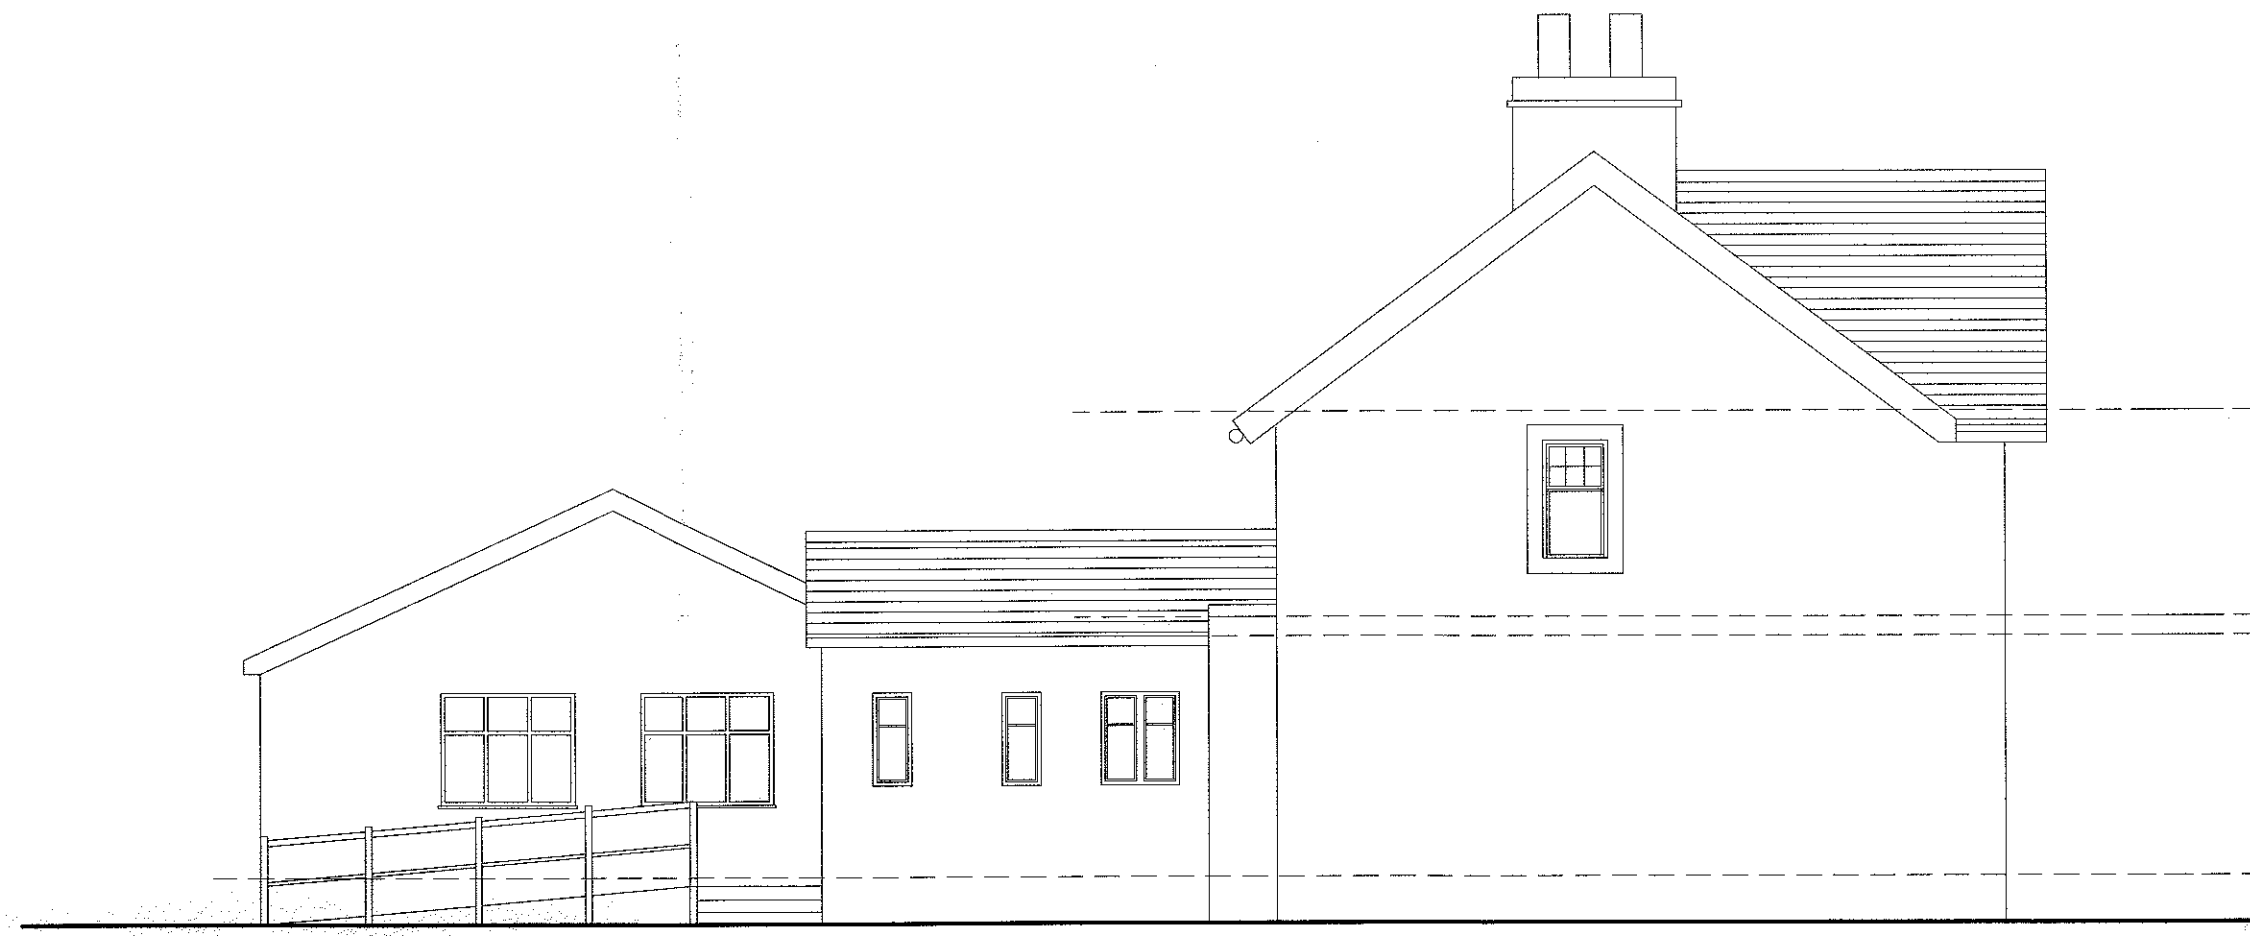


Existing Side Elevation

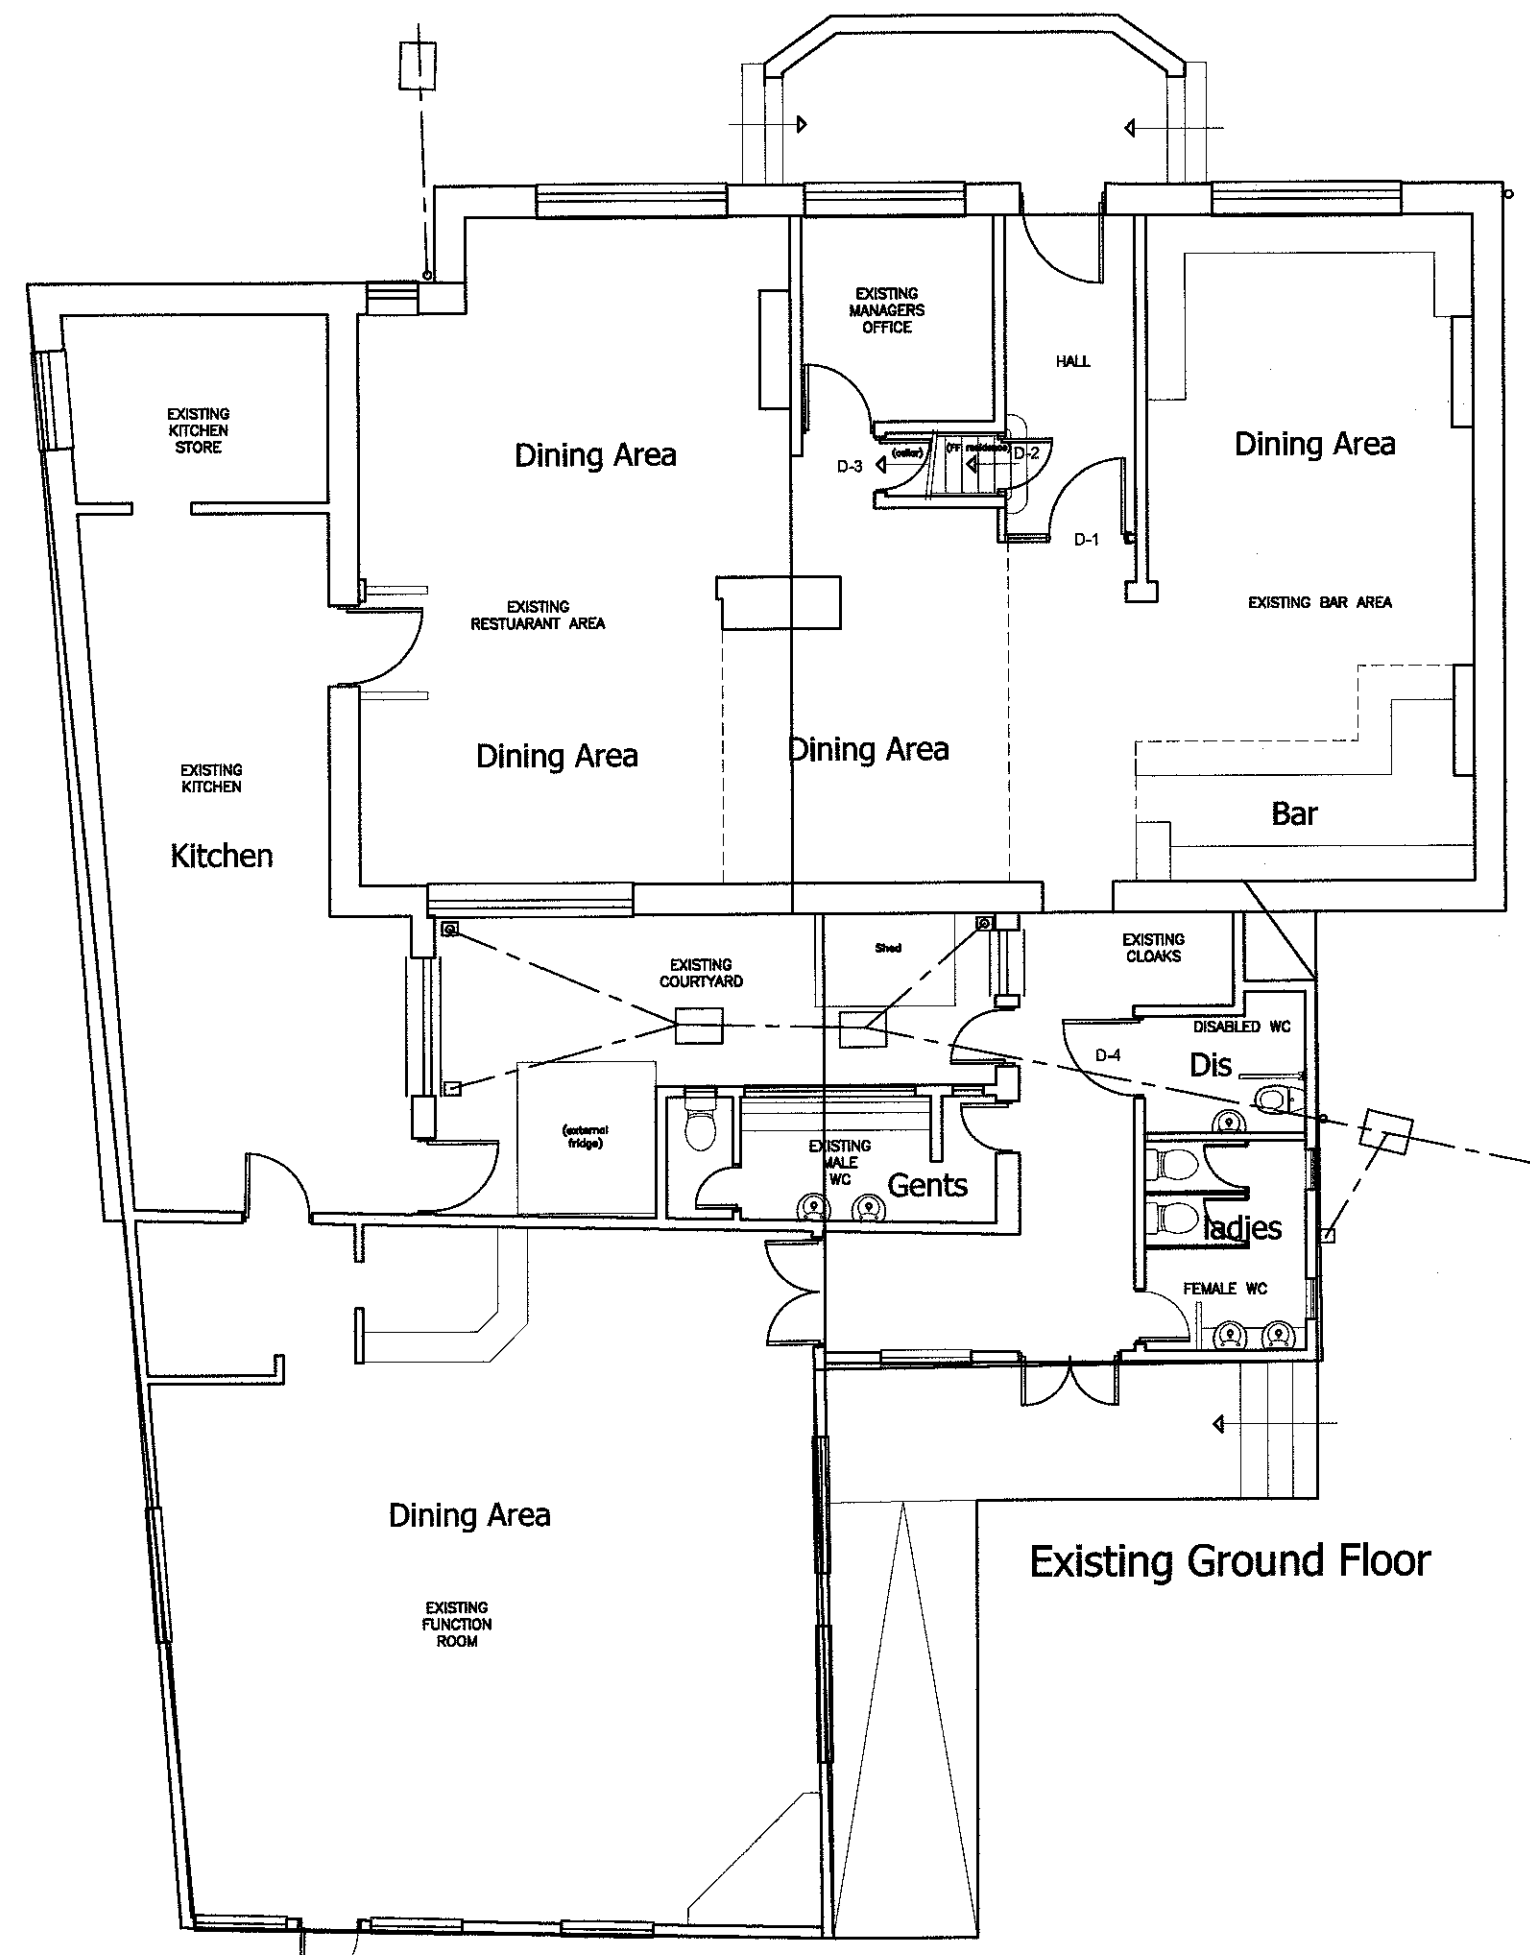


Existing Ground Floor

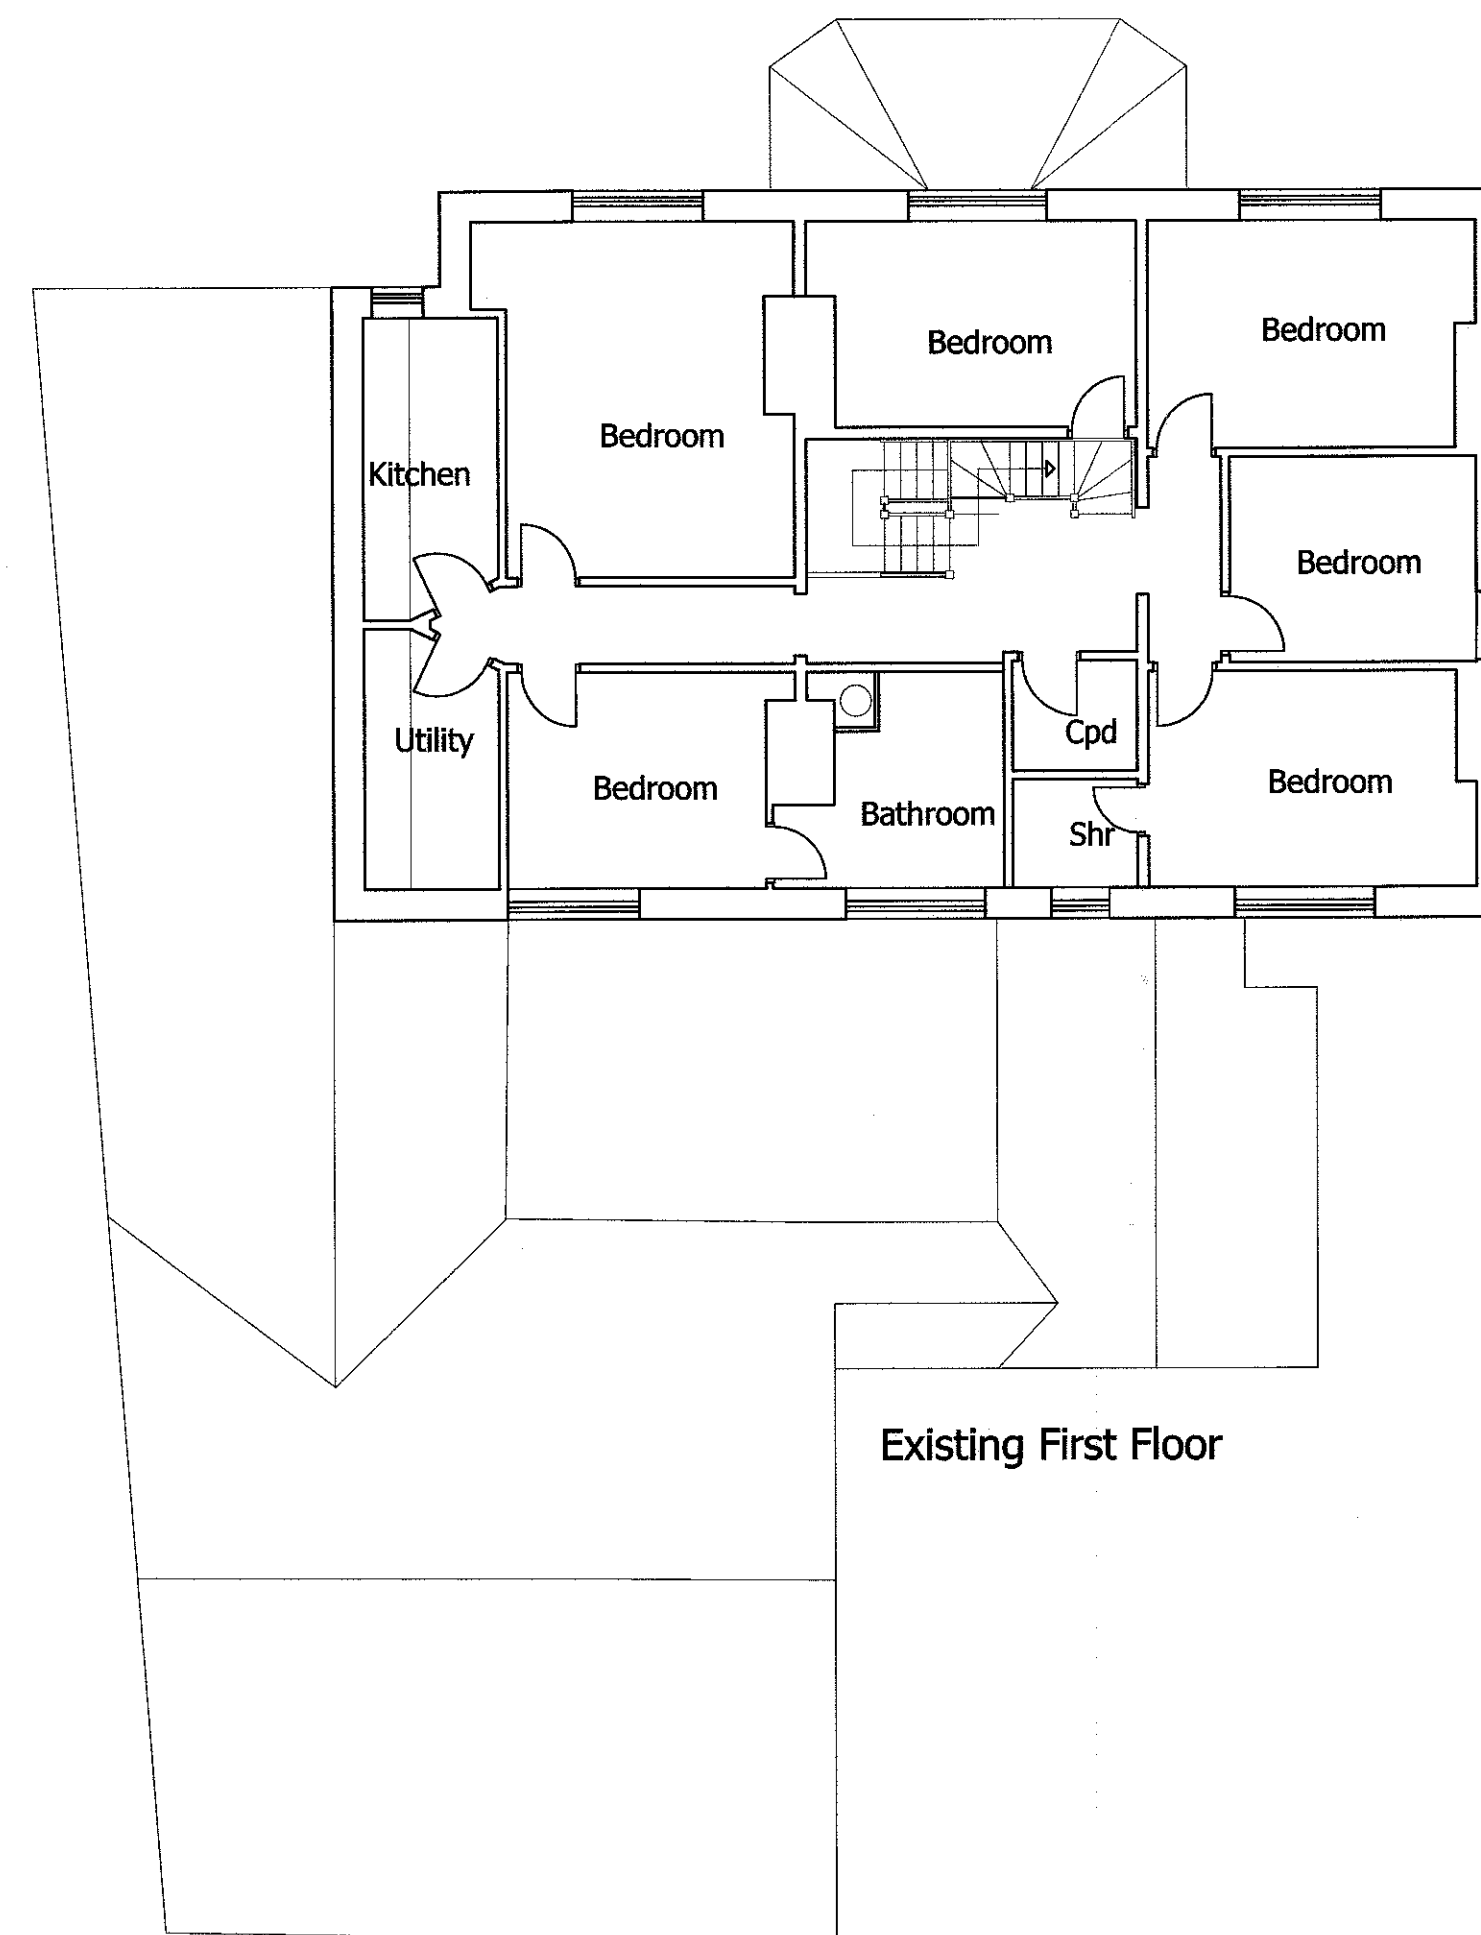

Existing First Floor

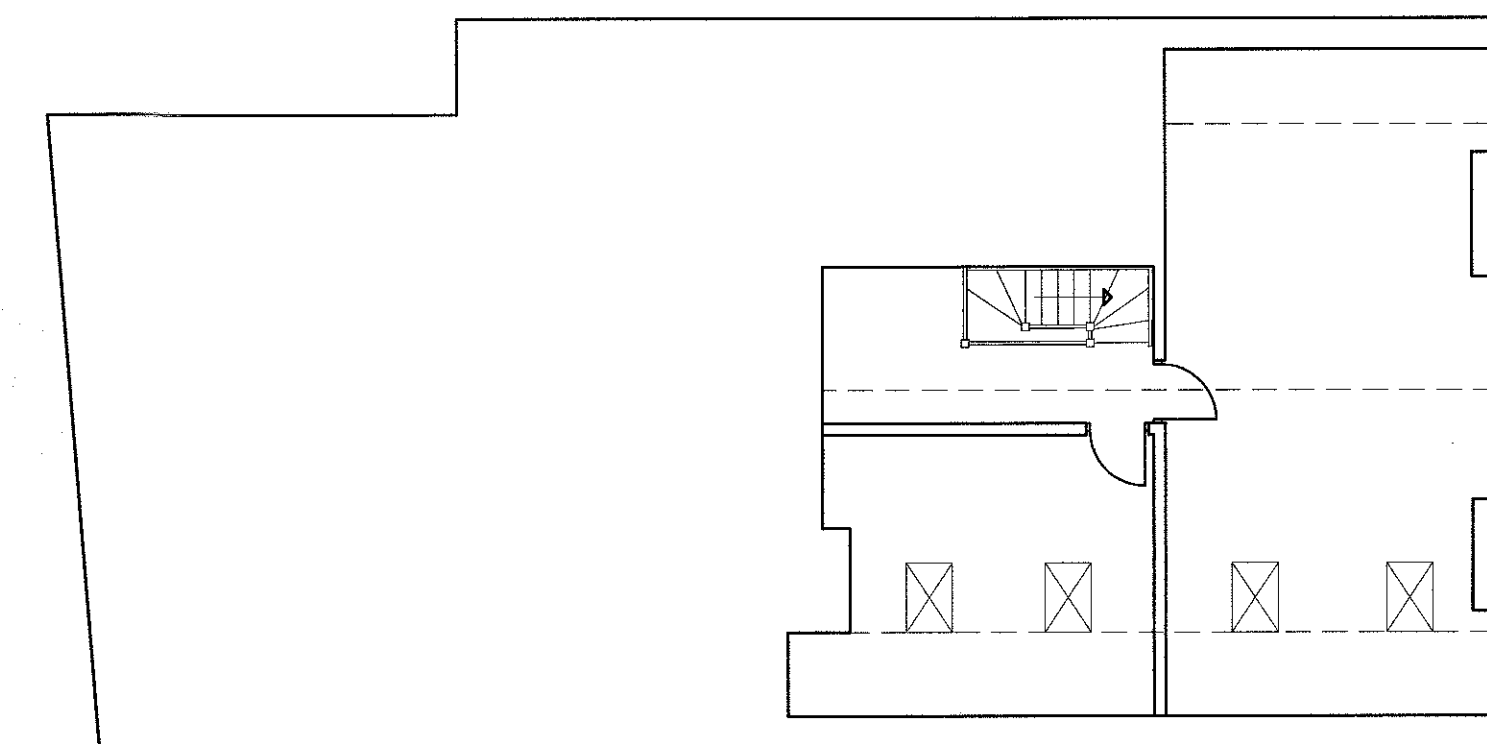

Existing Second floor / Roof space
(Notional layout)

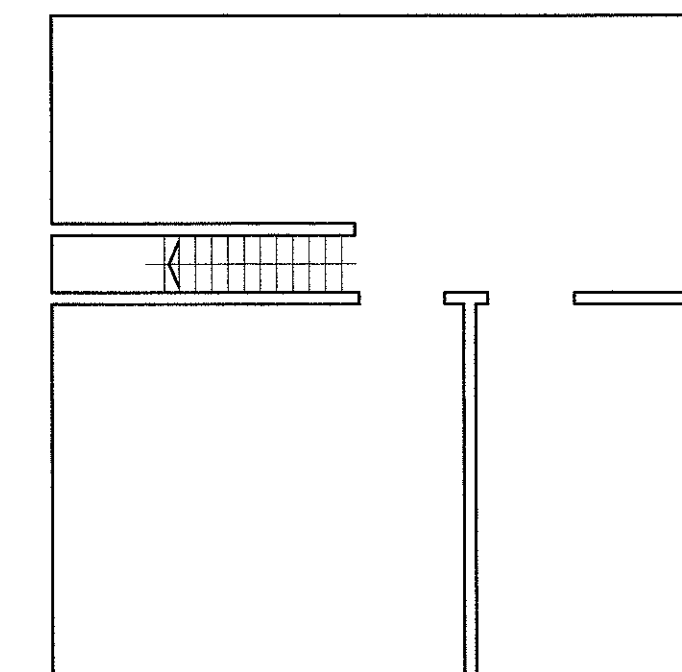

Existing Cellar (Notional layout)

General Notes

The use of this data by the recipient acts as an agreement of the following statements:
Do not use this data if you do not agree with any of the following statements:
All drawings are based upon the information supplied by third parties and as such their accuracy cannot be guaranteed.
All features are approximate and subject to correction by a detailed topographical survey.
All features are approximate and subject to correction by a detailed topographical survey.
The controller version of this drawing should be viewed in DWG or PDF format not DWT or other formats.
Do not scale the drawing, use figure dimensions in all cases. Check all dimensions on the report any discrepancies in writing to ADS Architectural before proceeding.
Copyright of ADS Architectural

320140583P
AMENDED PLANS RECEIVED
DATE 13/6/14

No.	Revision/Issue	Date

2 Silvertown Court
Northumberland Business Park
Cramlington
NE23 7RY
0191 2369826
info@ADSarchitectural.com
www.ADSarchitectural.com

Project Name and Address
Residential Conversion
Black Bull
Rimington Lane
Rimington

Drawing Title
Existing Plans and Elevations

Client Mr & Mrs Hodgson	Sheet
Date Jan 2012	11-054 AL(00)101 Rev A
Scale 1:100 @A1	