




Existing Site Plan - 1:200

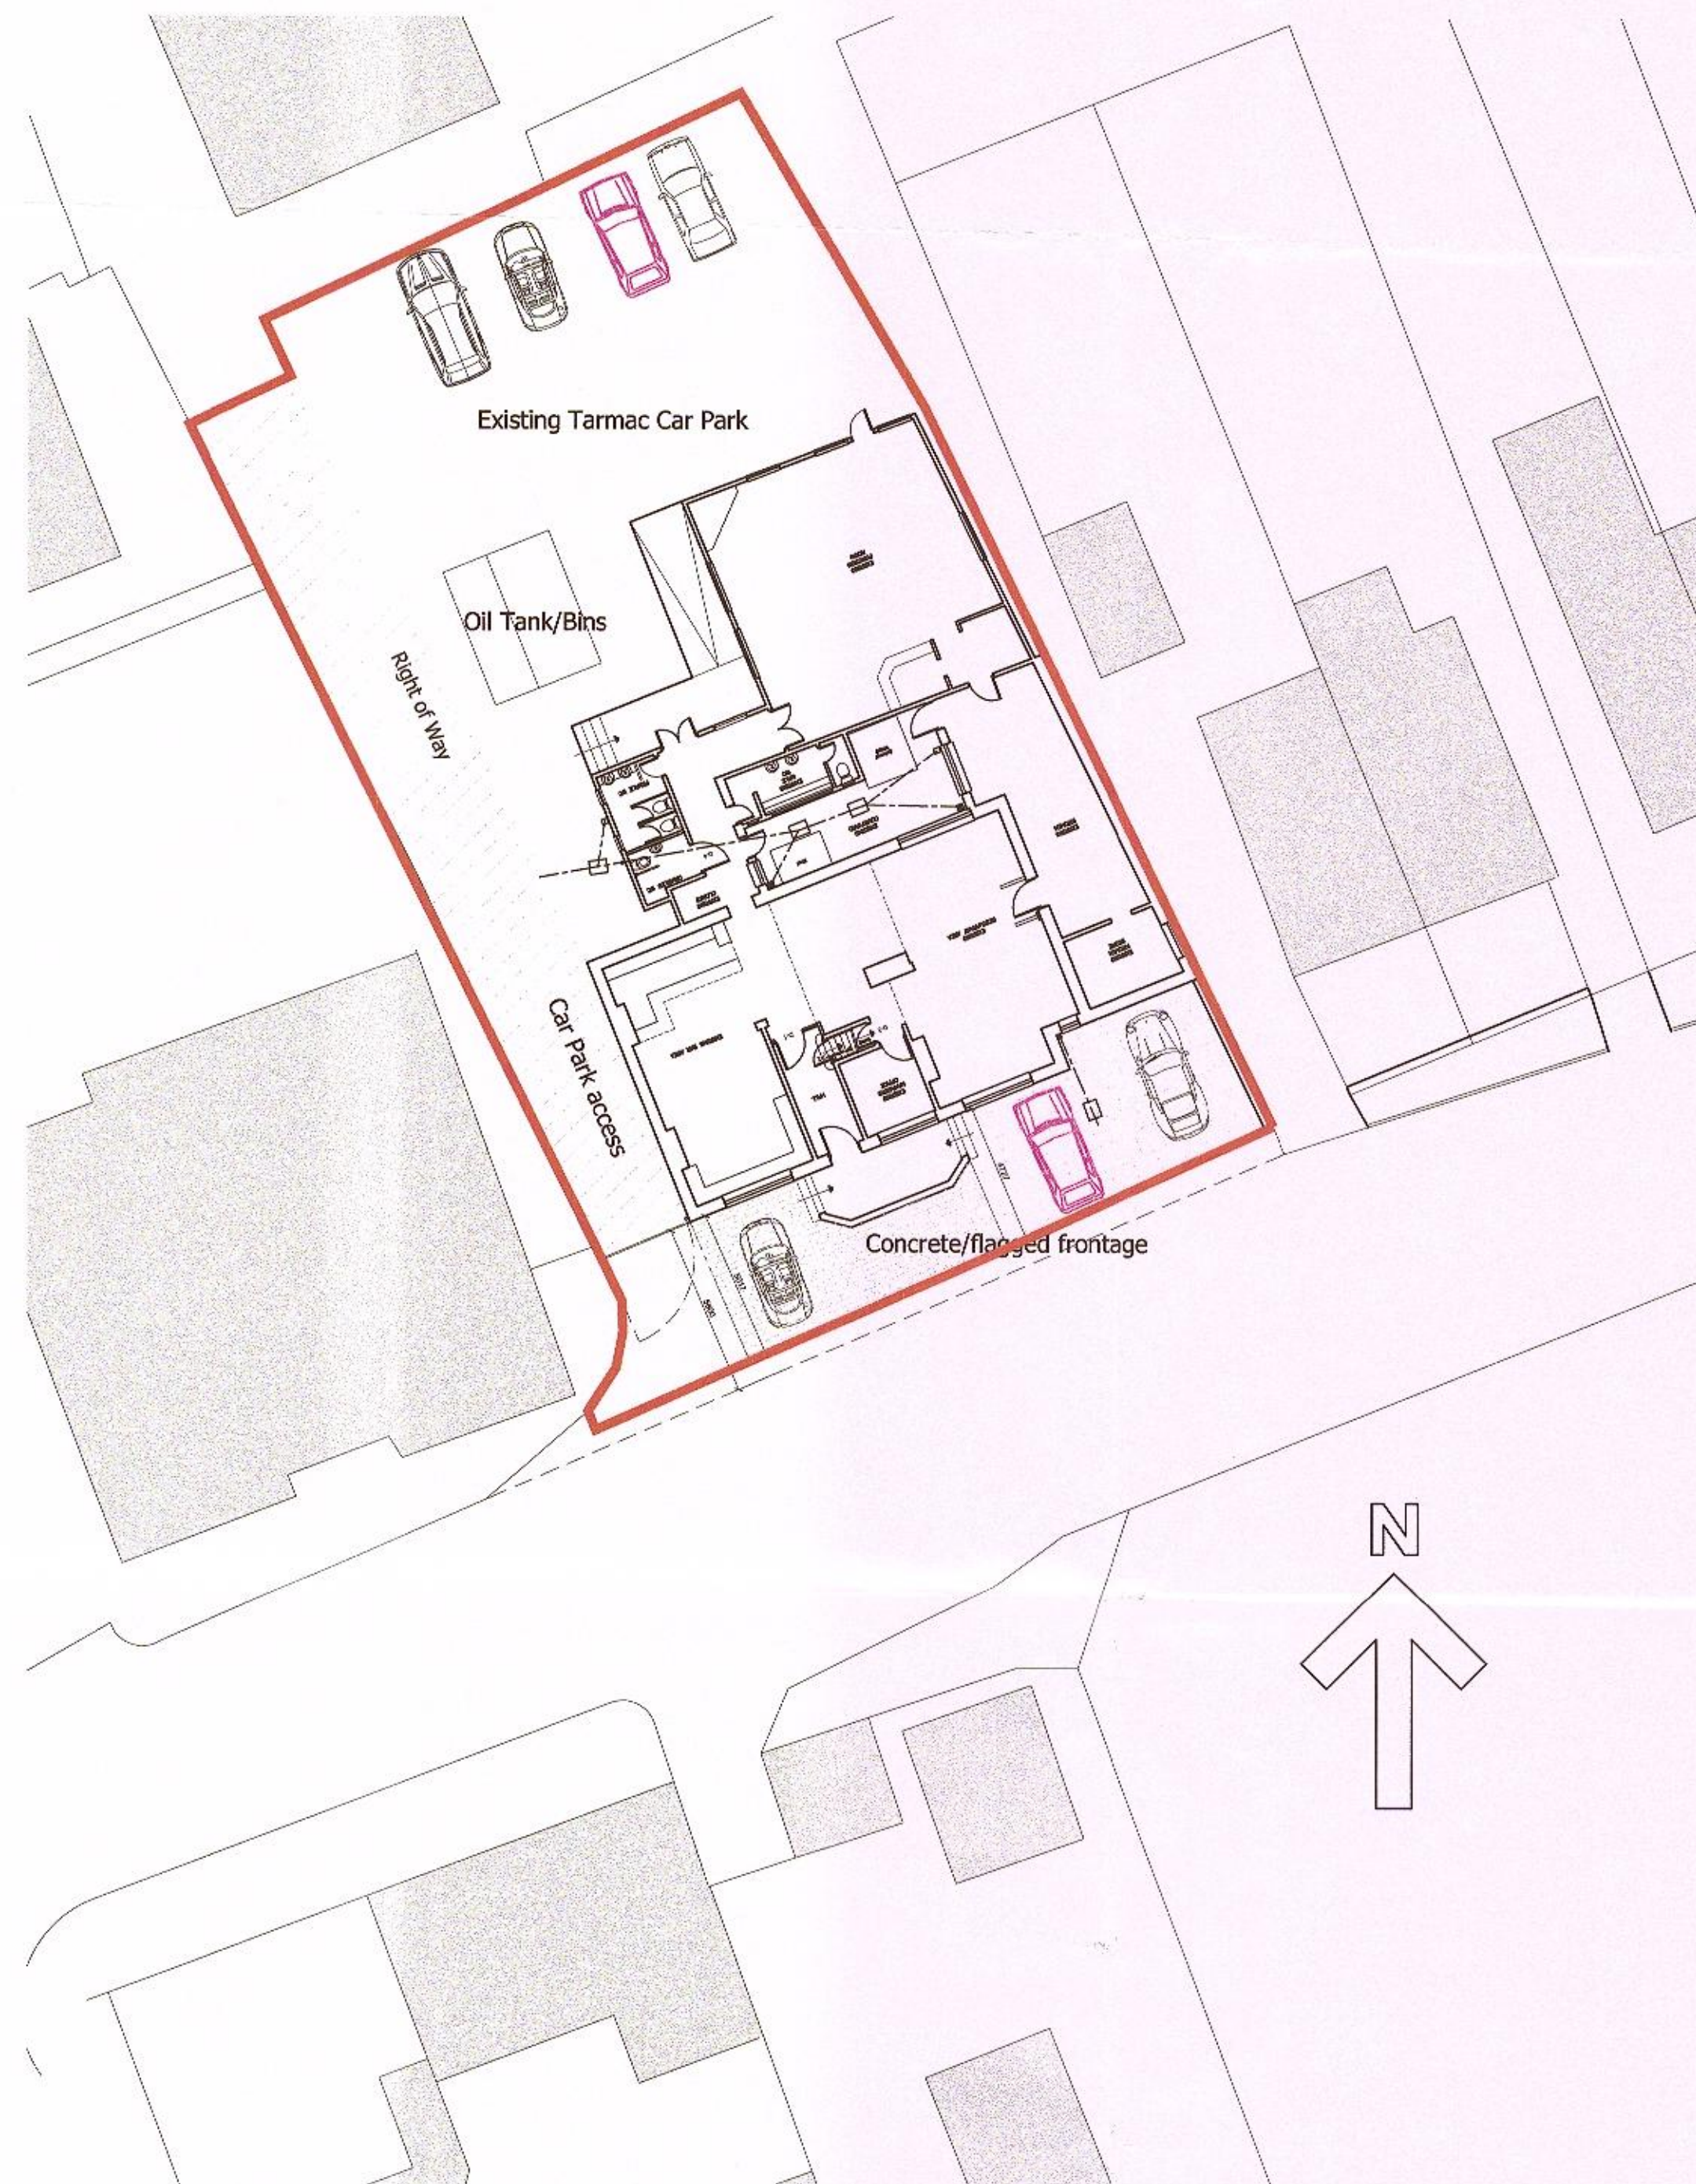

Proposed Site Plan - 1:100

General Notes

The use of this data by the recipient shall be on agreement of the following statements:
Do not use this data if you do not agree with any of the following statements:
All drawings are based upon the information supplied by the parties and as such their accuracy cannot be guaranteed.
All features are approximate and subject to clarification by a detailed topographical survey.
No liability is accepted for any errors and omissions of the legal boundaries.
The contents of this drawing should be viewed in DWT or PDF format not DWG or other formats.
Do not scale the drawing, use figure dimensions in all cases. Check all dimensions on site.
Report any discrepancies in writing to ADS Architectural before proceeding.
Copyright of ADS Architectural

320140583P

AMENDED PLANS RECEIVED

DATE 13/6/14

No.	Revision/Issue	Date

2 Silvertown Court
Northumberland Business Park
Cramlington
NE23 7RY
0191 2369626
info@ADSarchitectural.com
www.ADSarchitectural.com

Project Name and Address

Residential Conversion
Black Bull
Rimington Lane
Rimington

Drawing Title

Existing and Proposed Site plans

Client	Sheet
Mr & Mrs Hodgson	AL(00)103
Date Jan 2013	Rev B
Scale 1:100 @A1	