




East Elevation

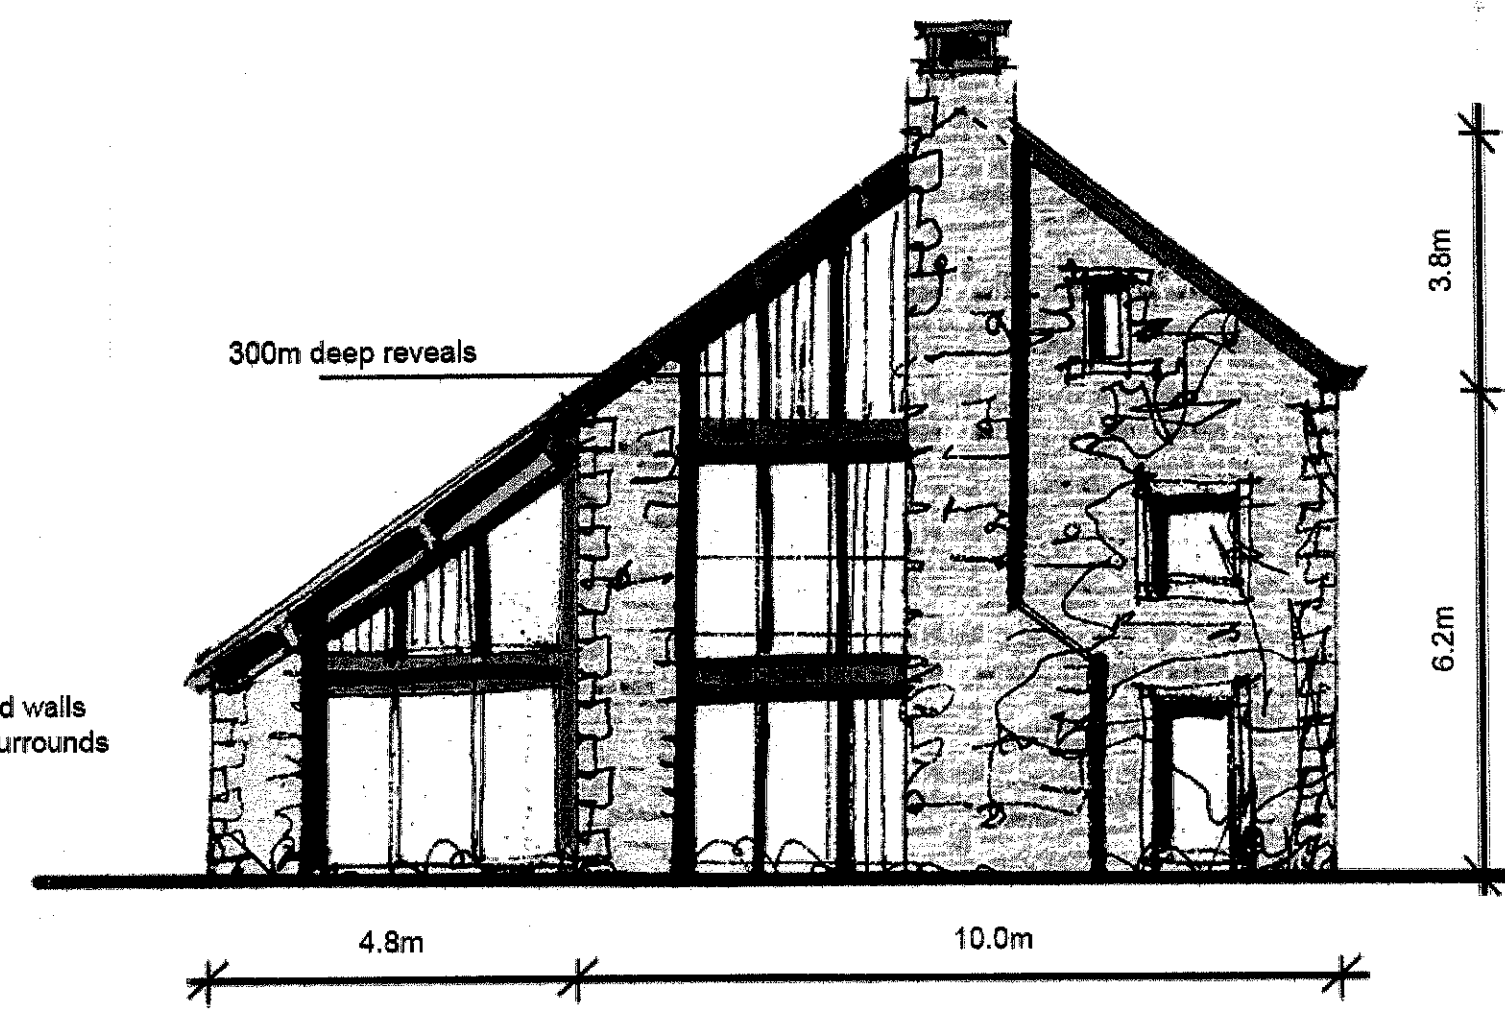


South Elevation

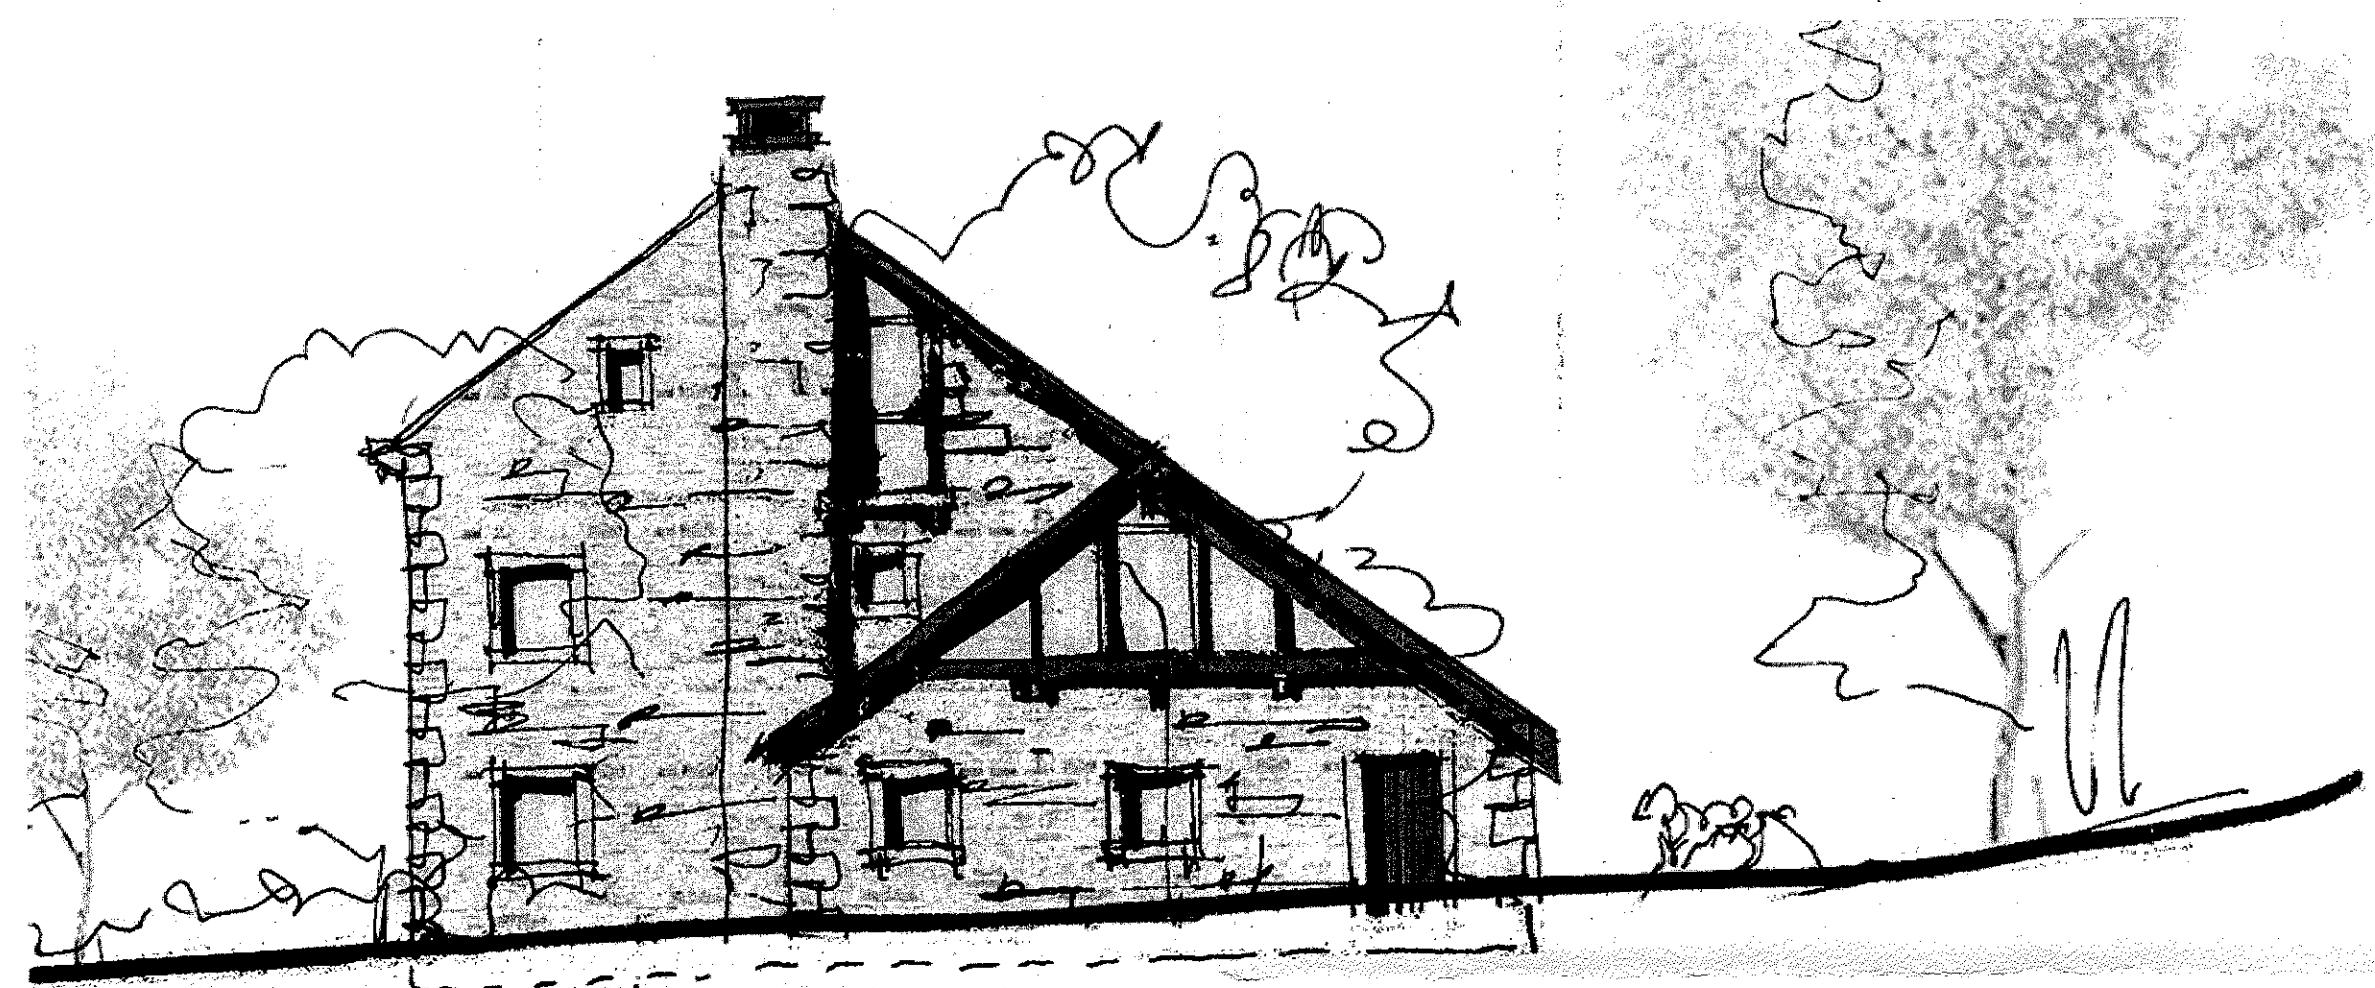


North Elevation

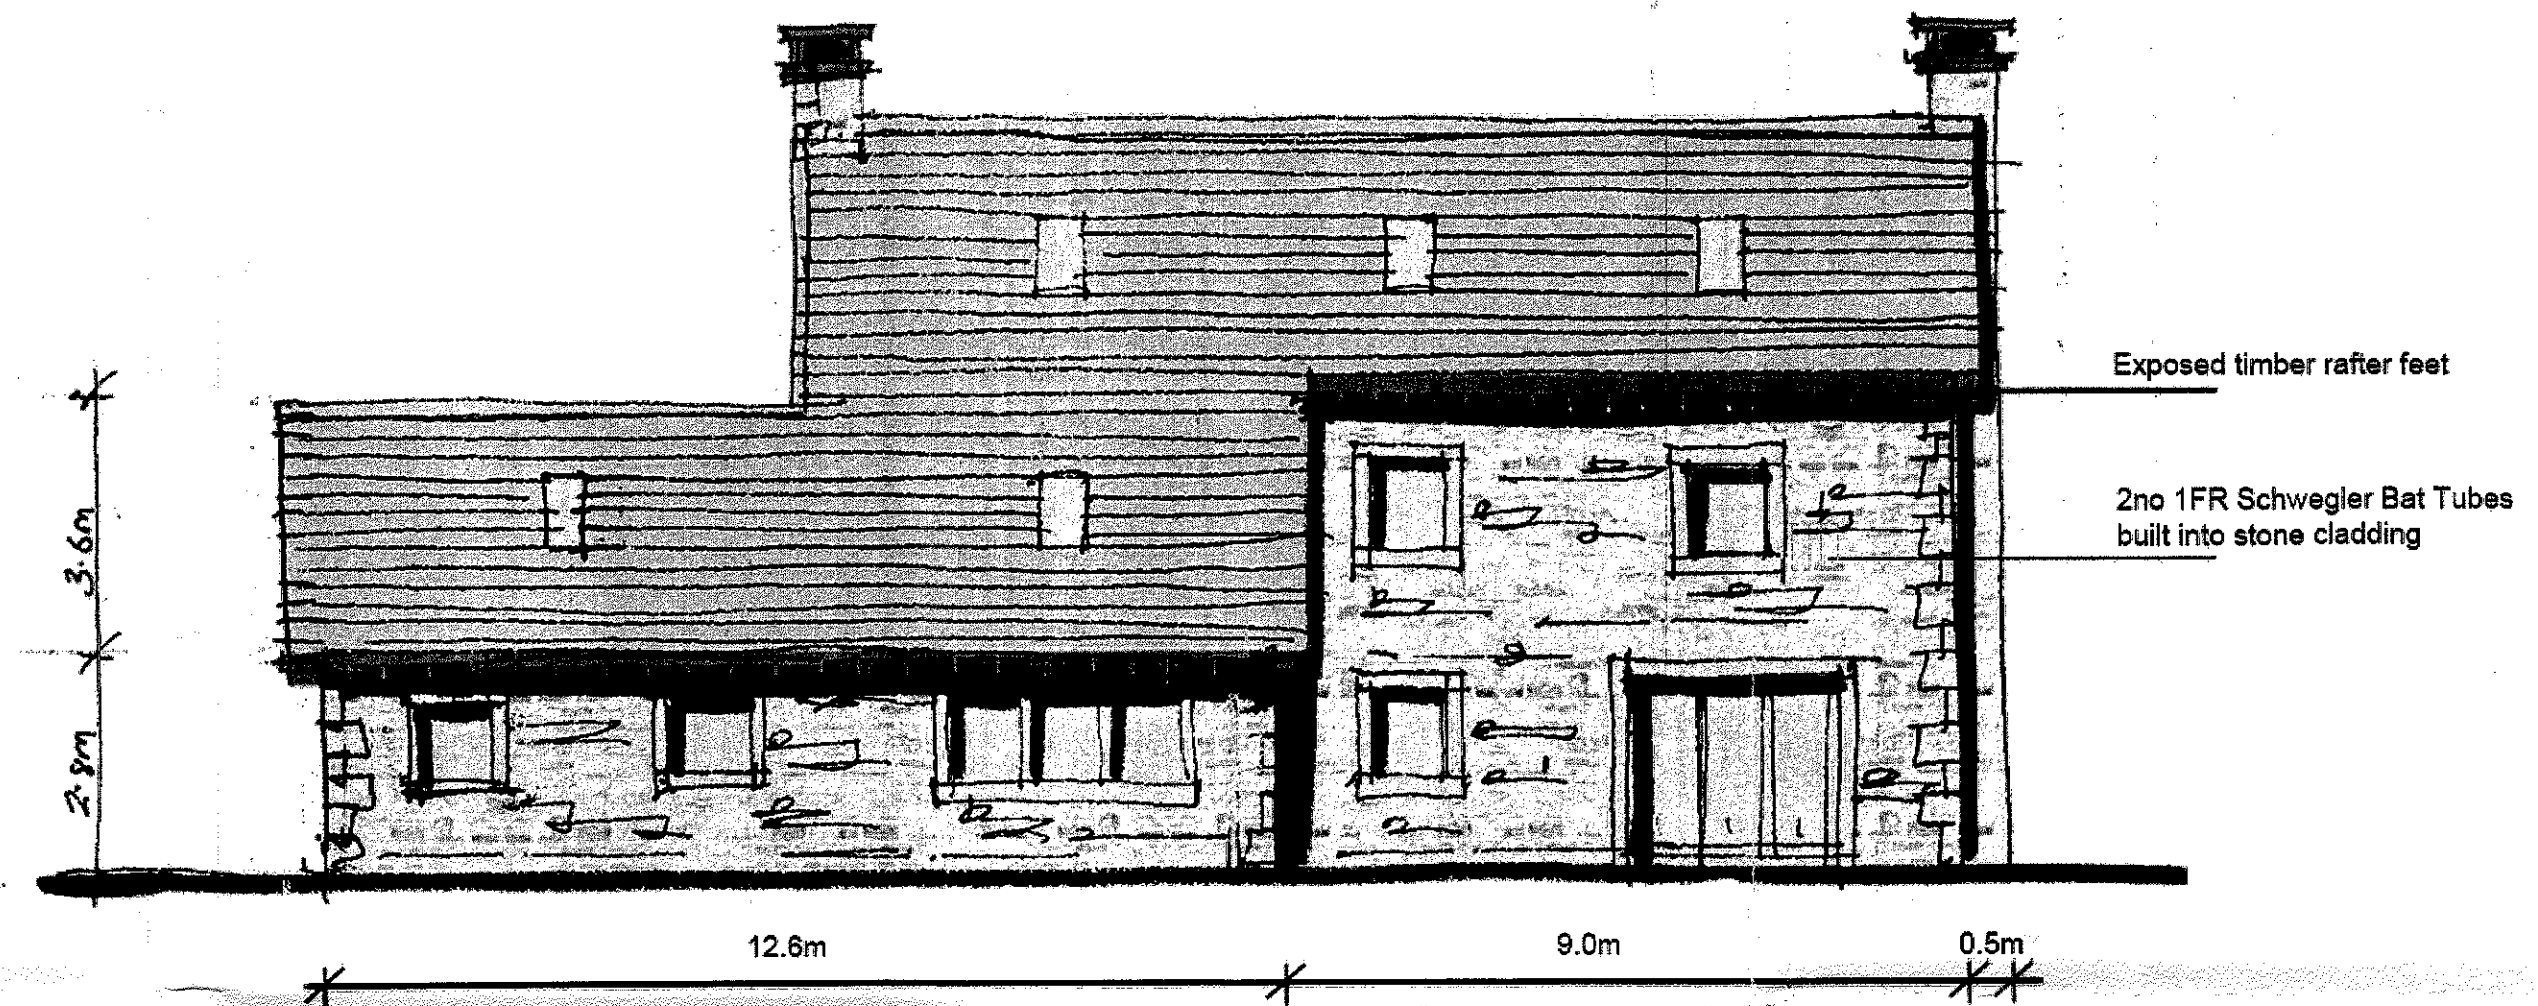

West Elevation

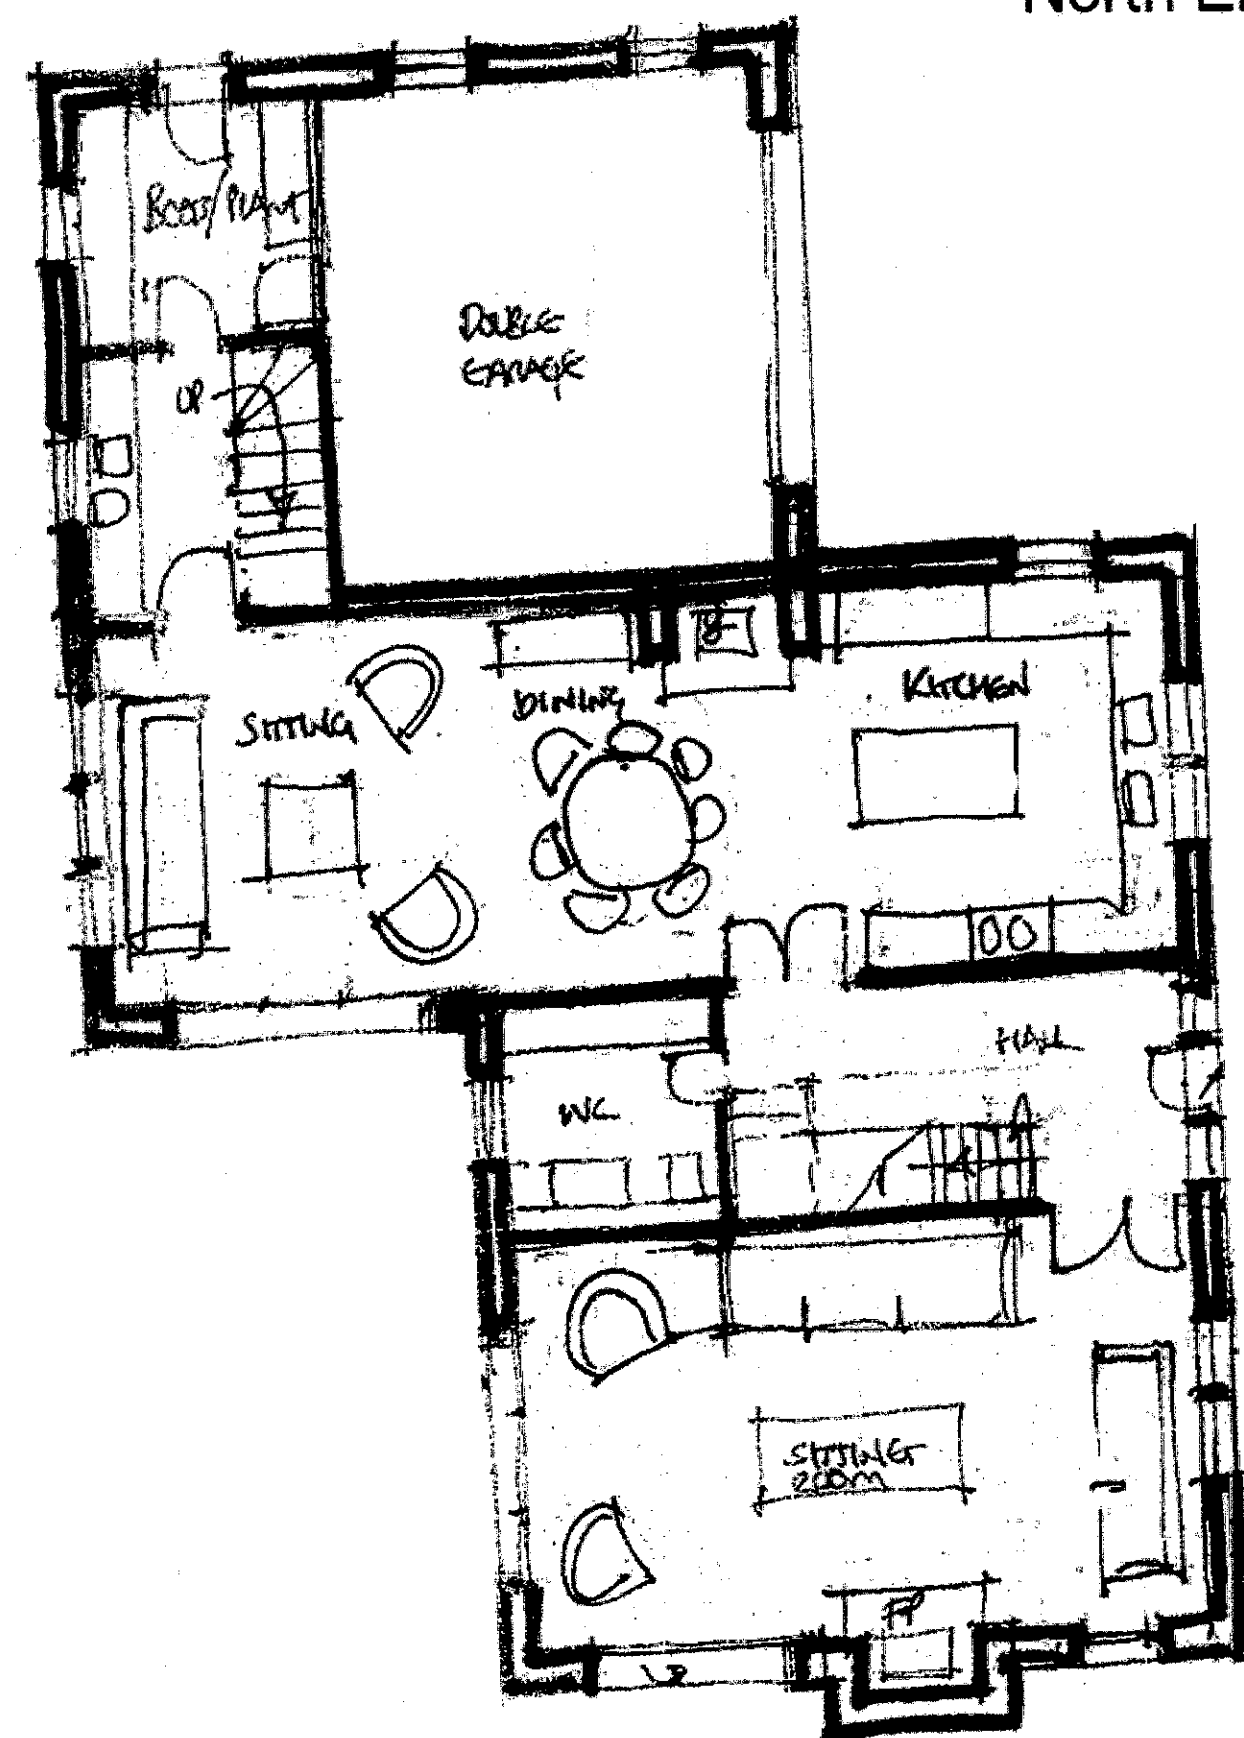

Ground Floor Plan

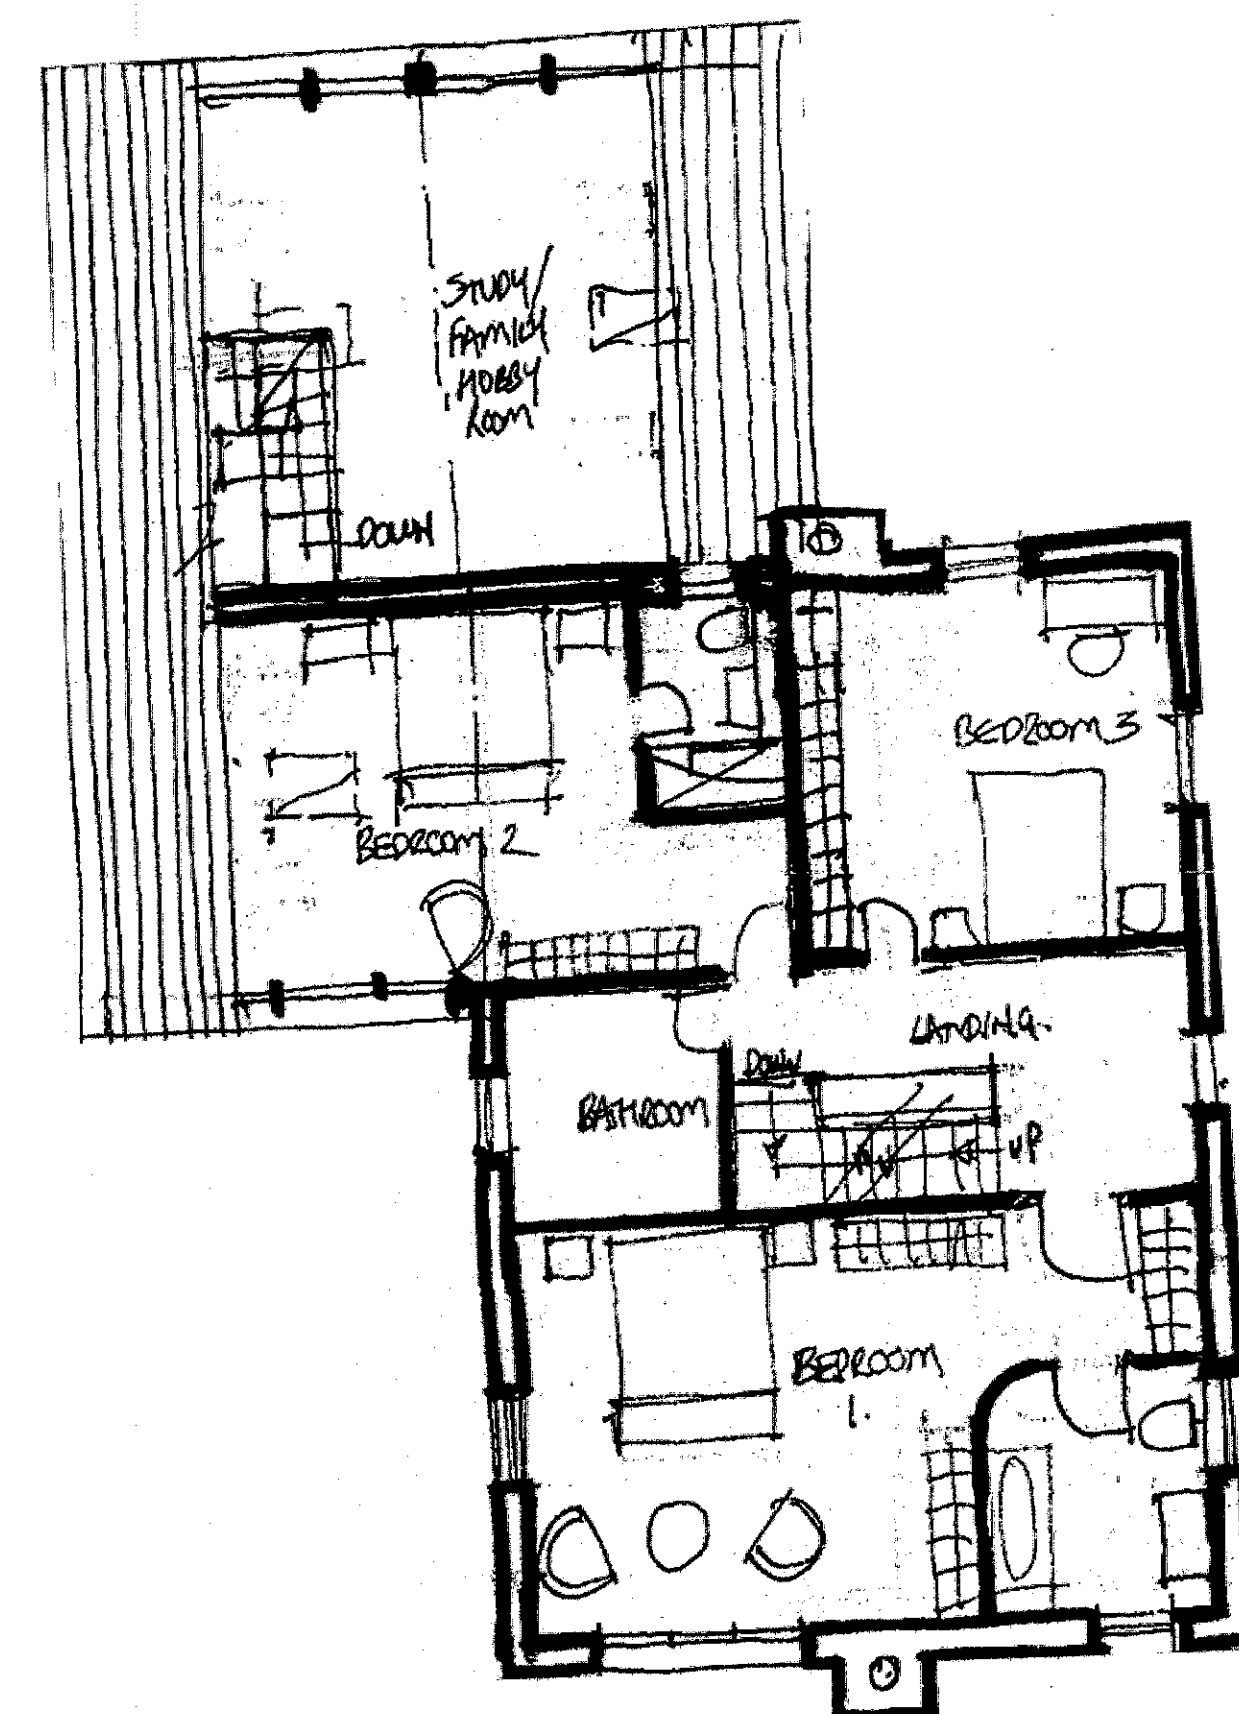

First Floor Plan

320140592P

A	skm	Graphical update	30.04.2014
no.	by	revision	date
Client			
MESSRS THORNER			
Job Title			
PROPOSED DEVELOPMENT OF THE MOORCOCK INN SITE SLAIDBURN ROAD WADDINGTON BB7 3AA			
Drawing Title			
PROPOSED PLOT 1 PLANS & ELEVATIONS			
Scale	Date	Drawn	
1:100 @ A1	JUNE 2014	TB	

SP
SUNDERLAND PEACOCK ARCHITECTS
SUNDERLAND PEACOCK ARCHITECTS LTD
HAZELBINE, PASCOE ROAD, WADDINGTON
LANCASHIRE, BB7 2AL
01204 221700 • 01204 227300
www.sunderlandpeacock.co.uk

4512-13 A