




South Elevation

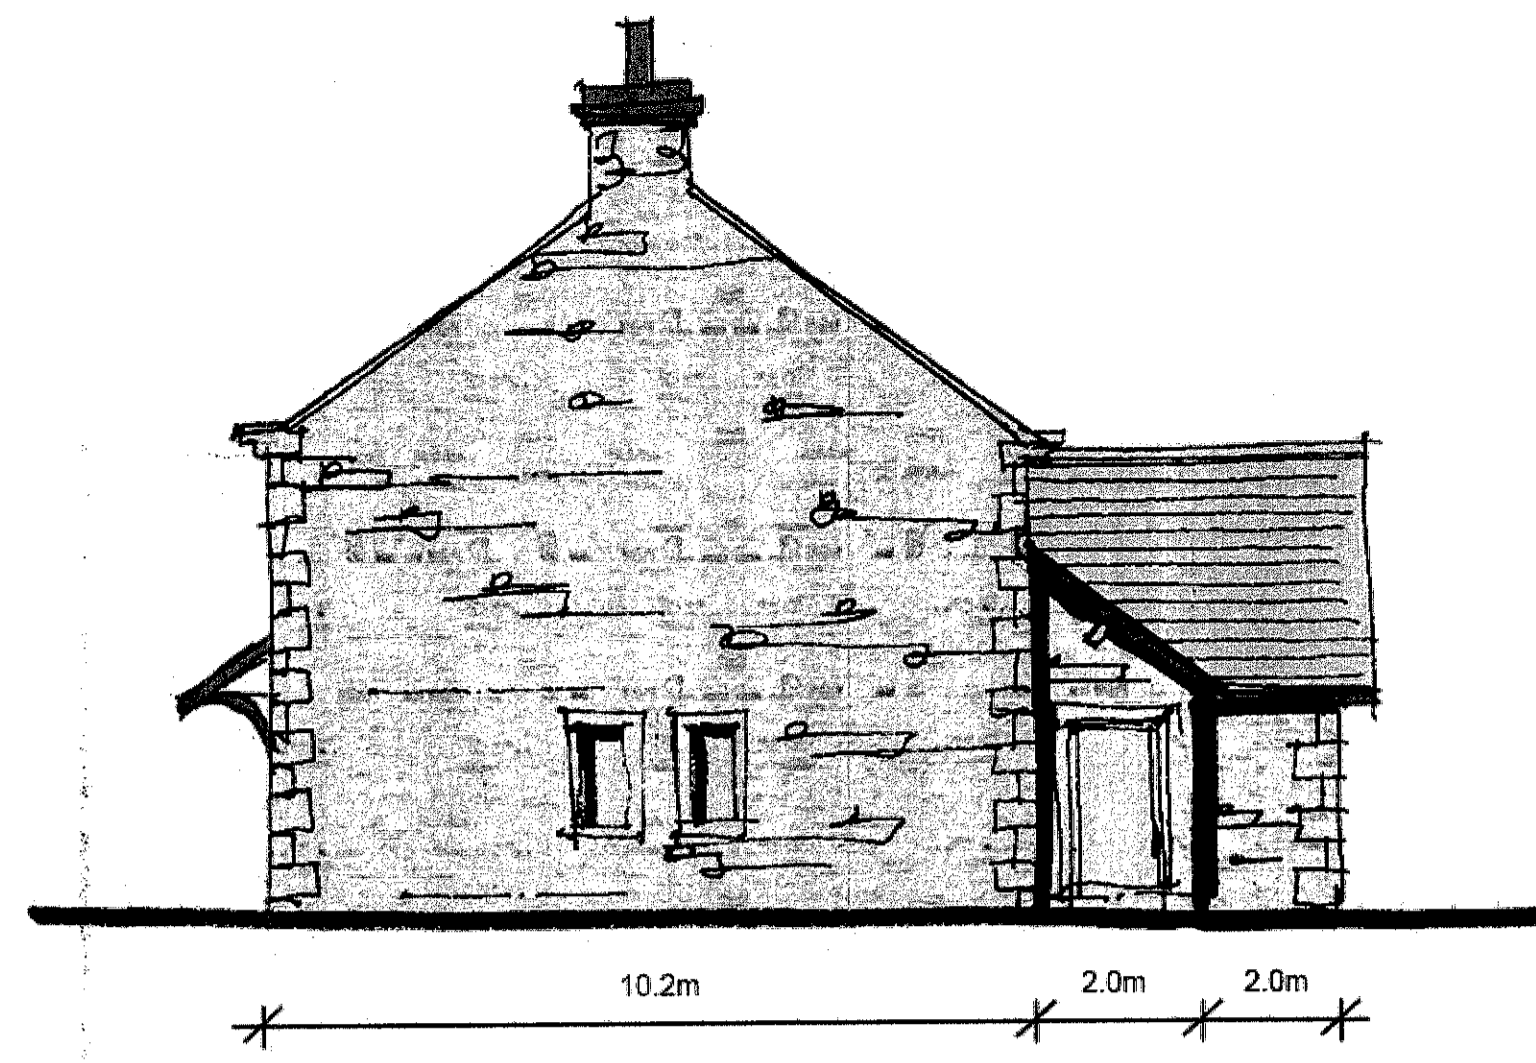

East Elevation

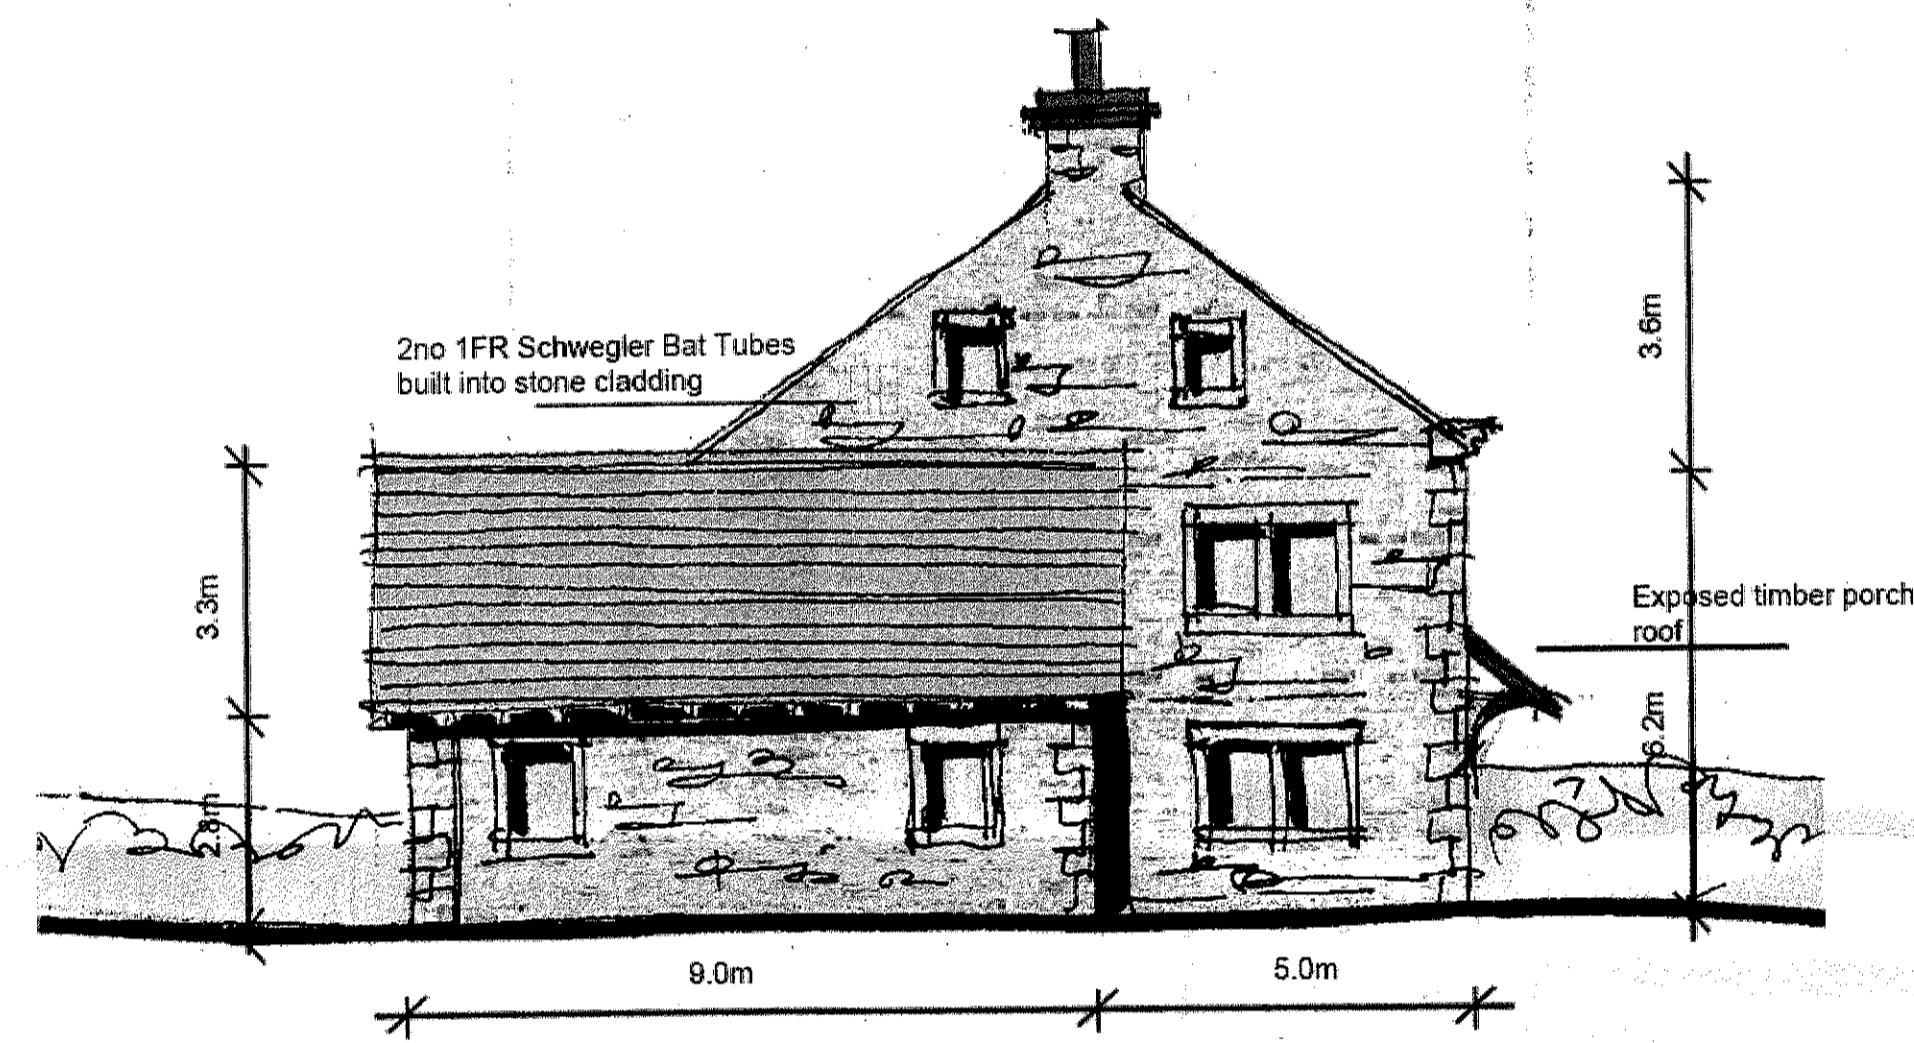


West Elevation

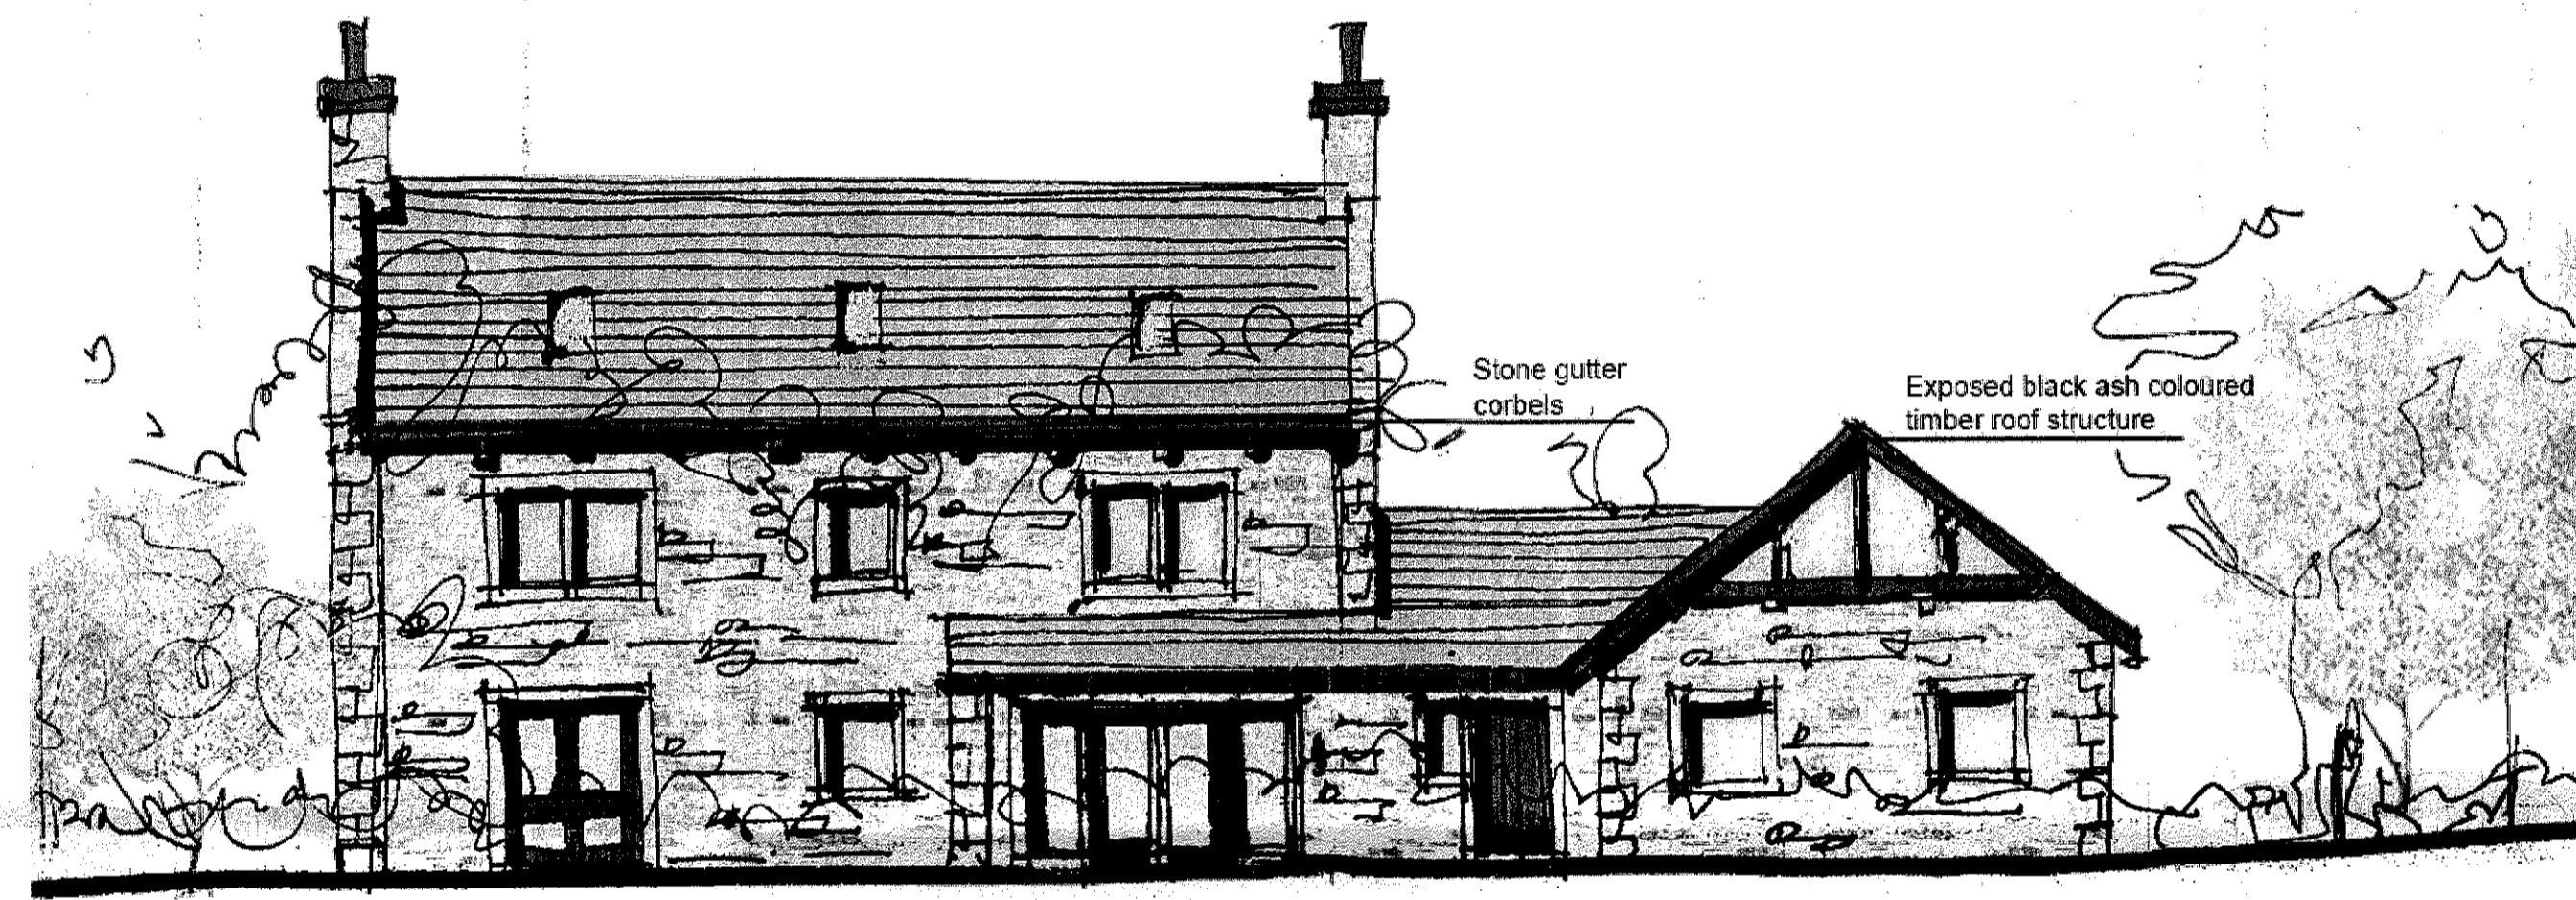


North Elevation



320140592P

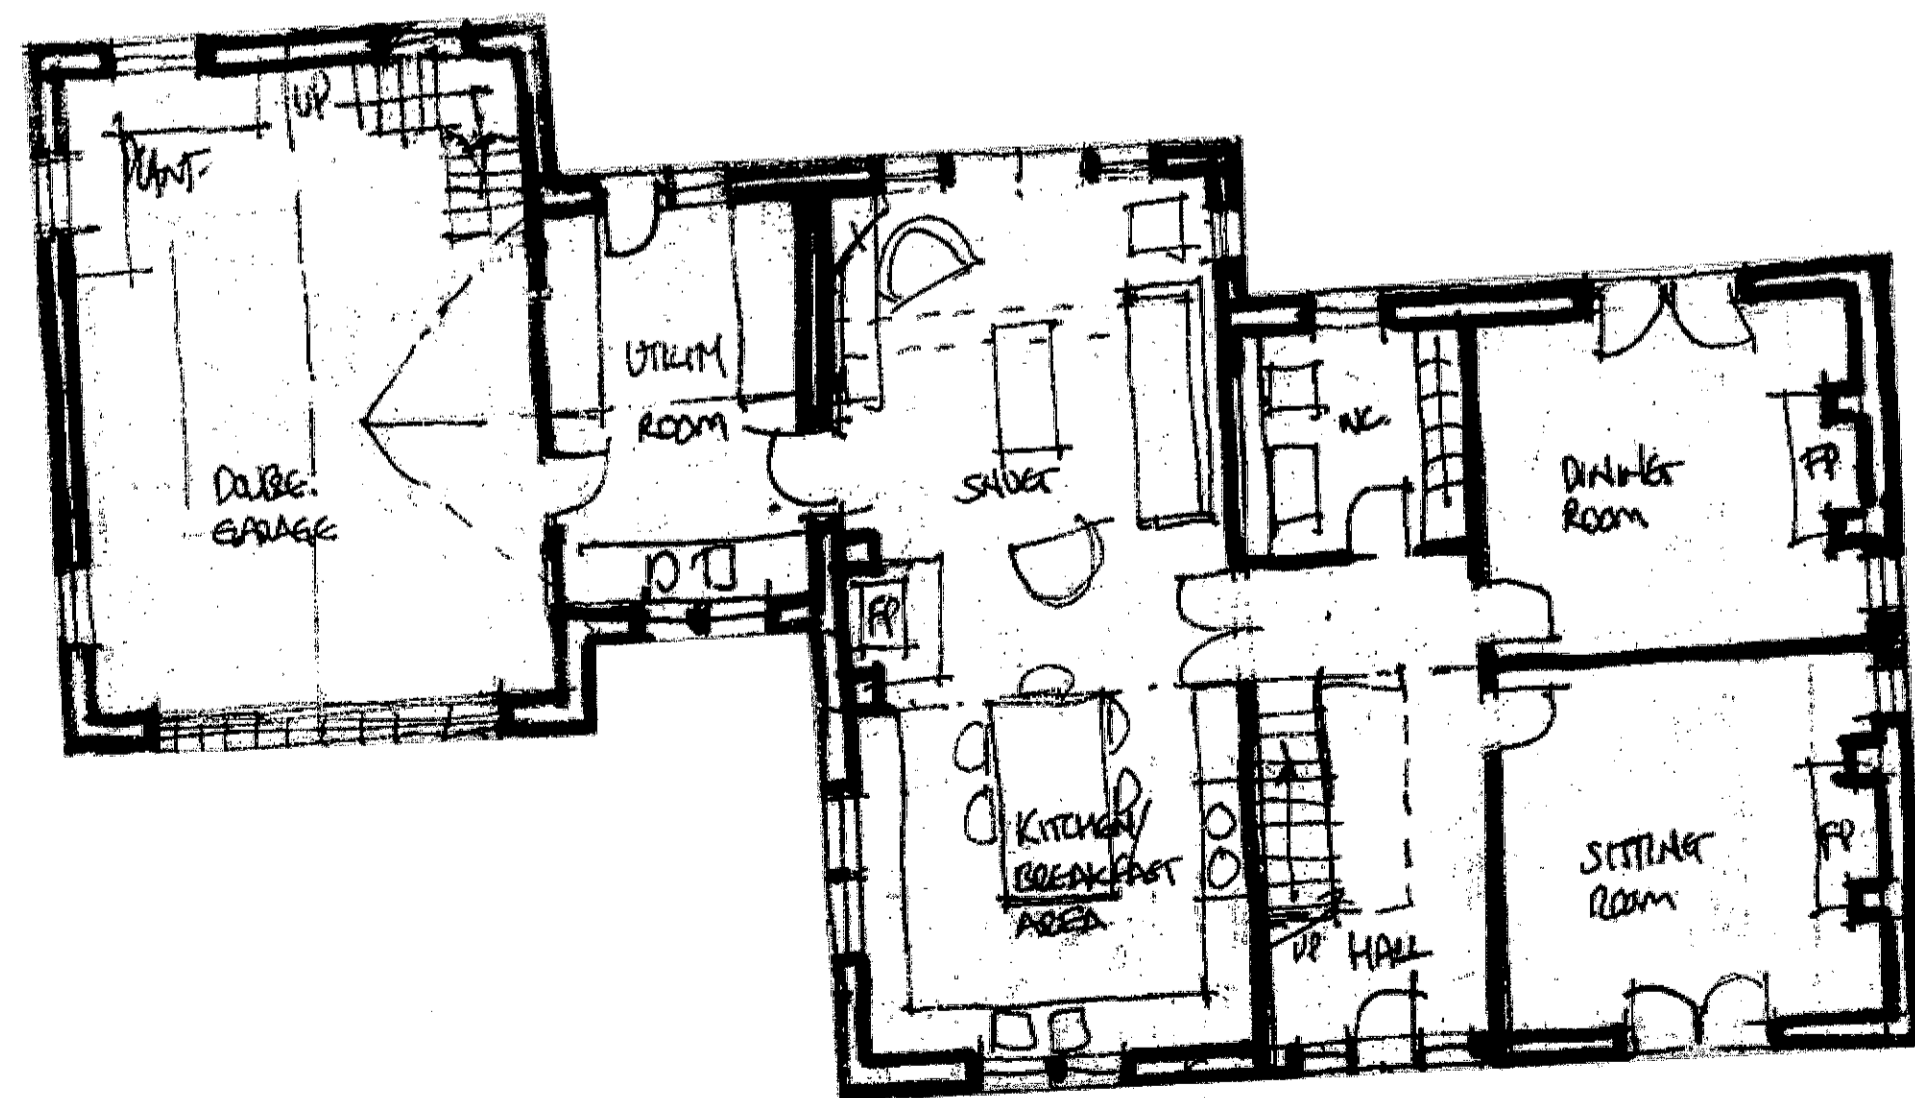

Ground Floor Plan

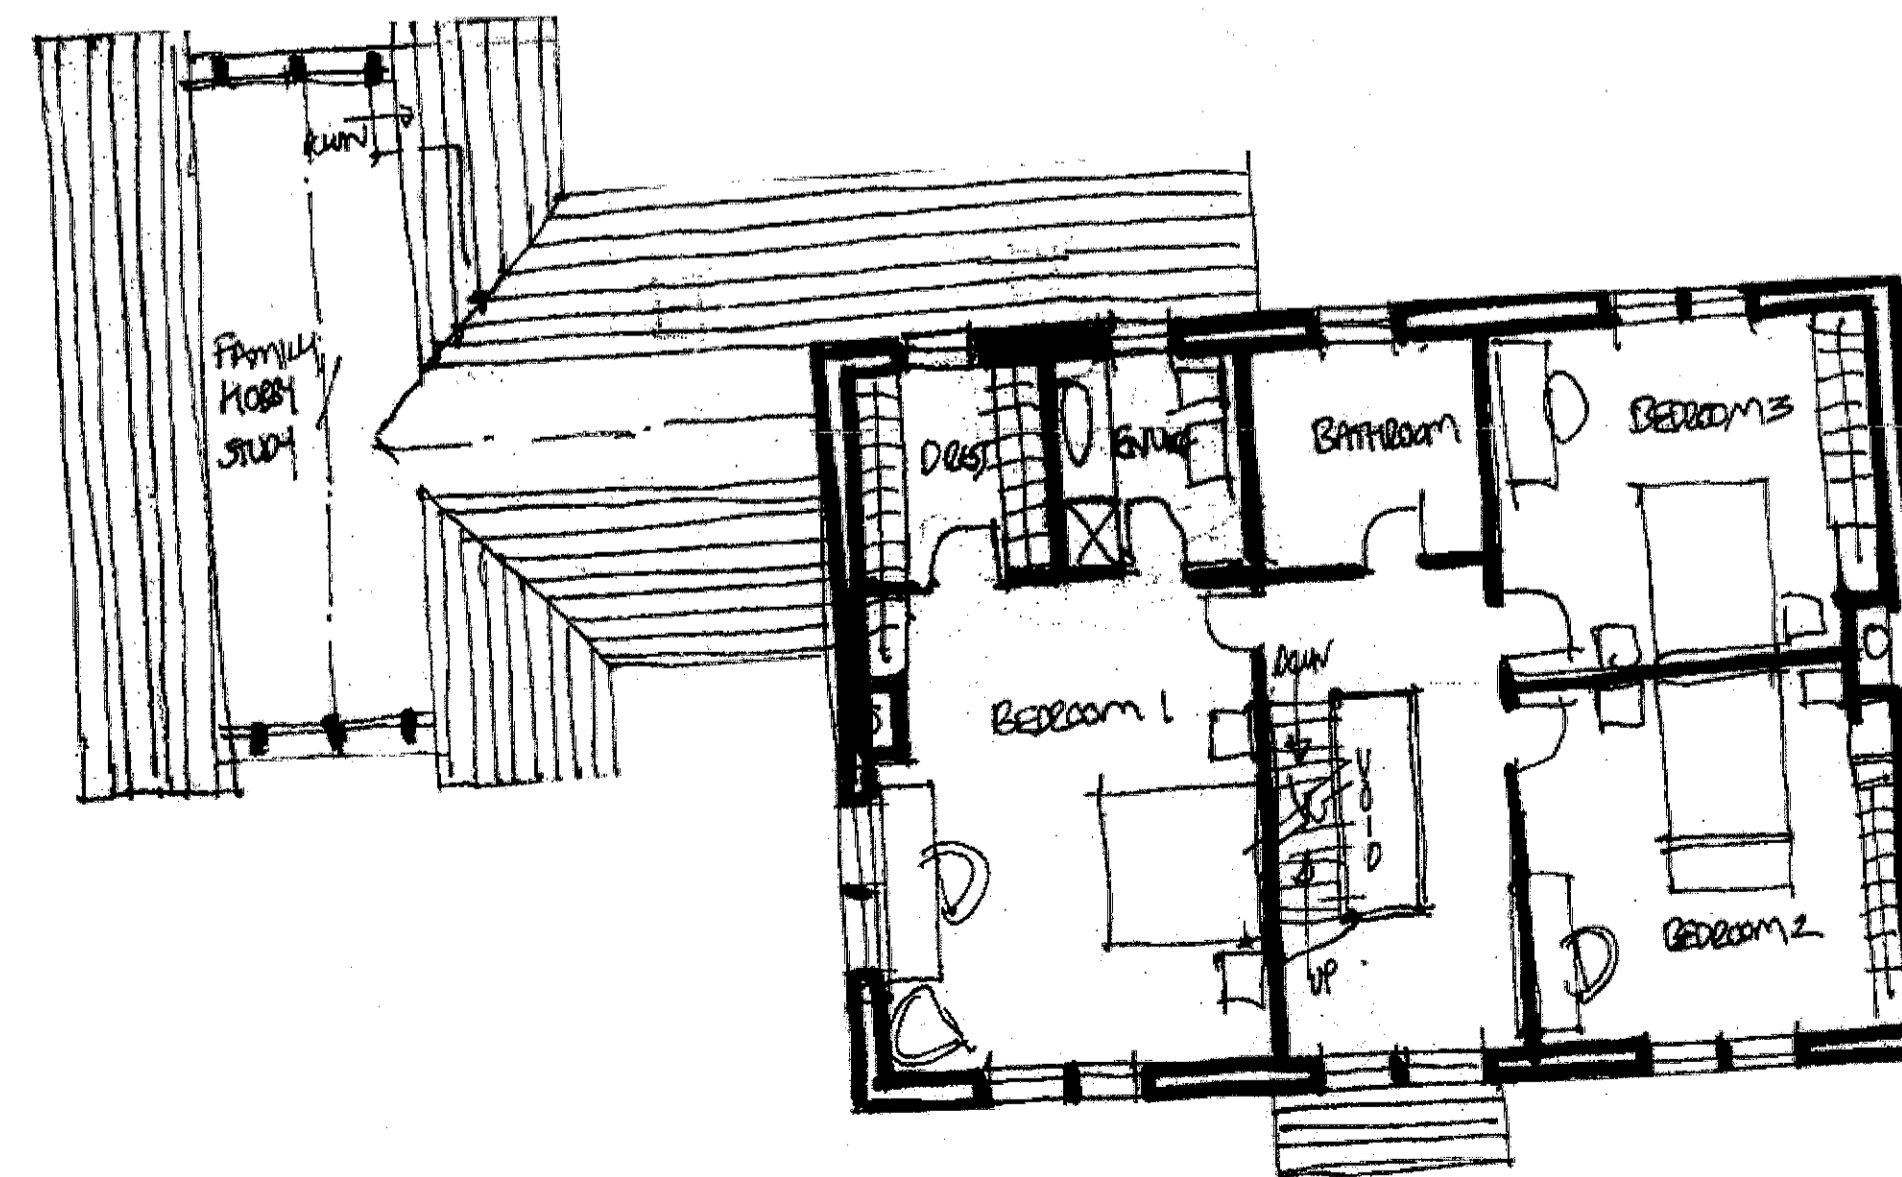

First Floor Plan

A: REM Graphical update 20/04/2014

no. by revision dbr

Client: MESSRS THORNER

Job Title: PROPOSED DEVELOPMENT OF THE MOORCOCK INN SITE SLAIDBURN ROAD WADDINGTON BB7 3AA

Drawing Title: PROPOSED PLOT 2 PLANS & ELEVATIONS

Scale: 1:100 @ A1 Date: JUNE 2014 Drawn: TB

spa ARCHITECTS
 SUNDERLAND PEACOCK ARCHITECTS LTD.
 SUNDERLAND PEACOCK & ASSOCIATES LTD.
 HAZEL HURD, PEACOCK ROAD, CLIFTON
 1, WILKINSON WAY, 1, BRIDGE STREET, 7, GILBERT STREET
 0191 234 2345
 www.spaarchitects.com

4512-14 A