




East Elevation

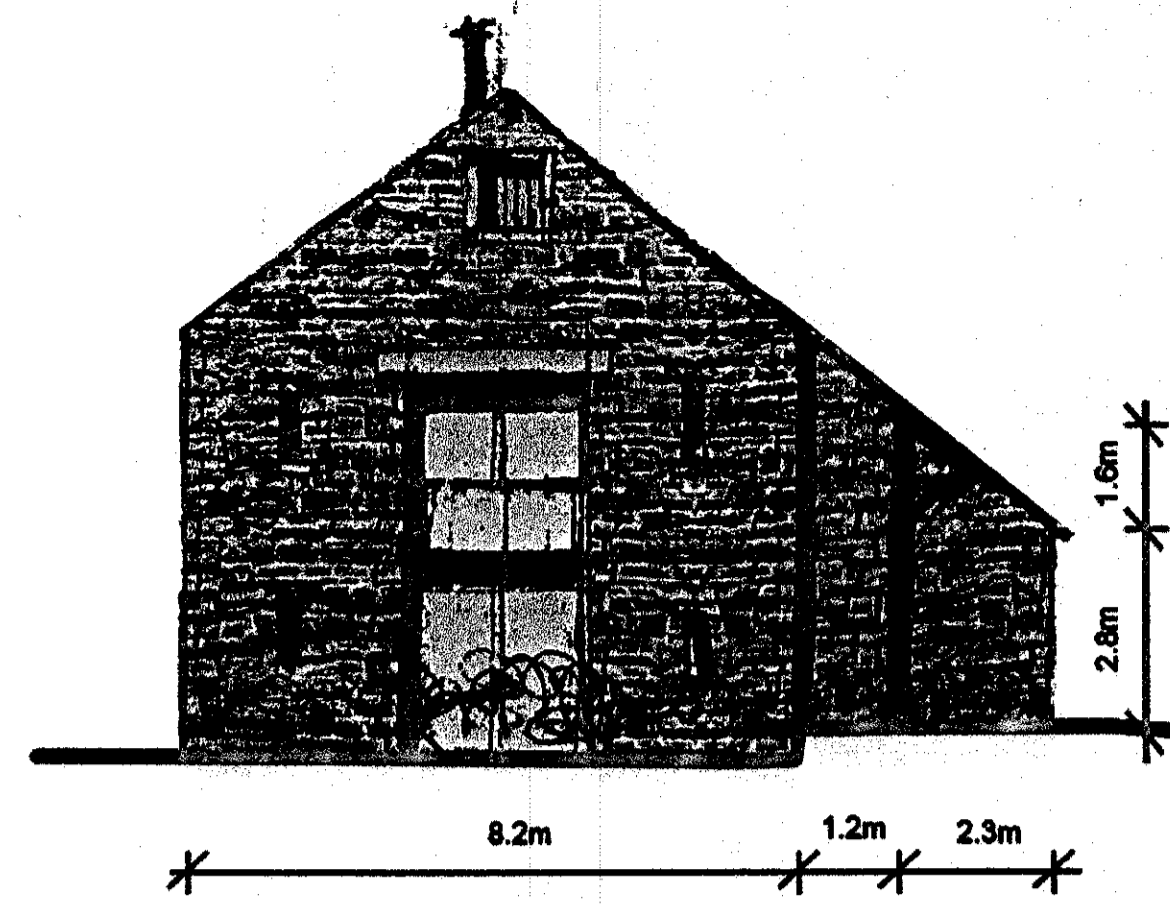


South Elevation

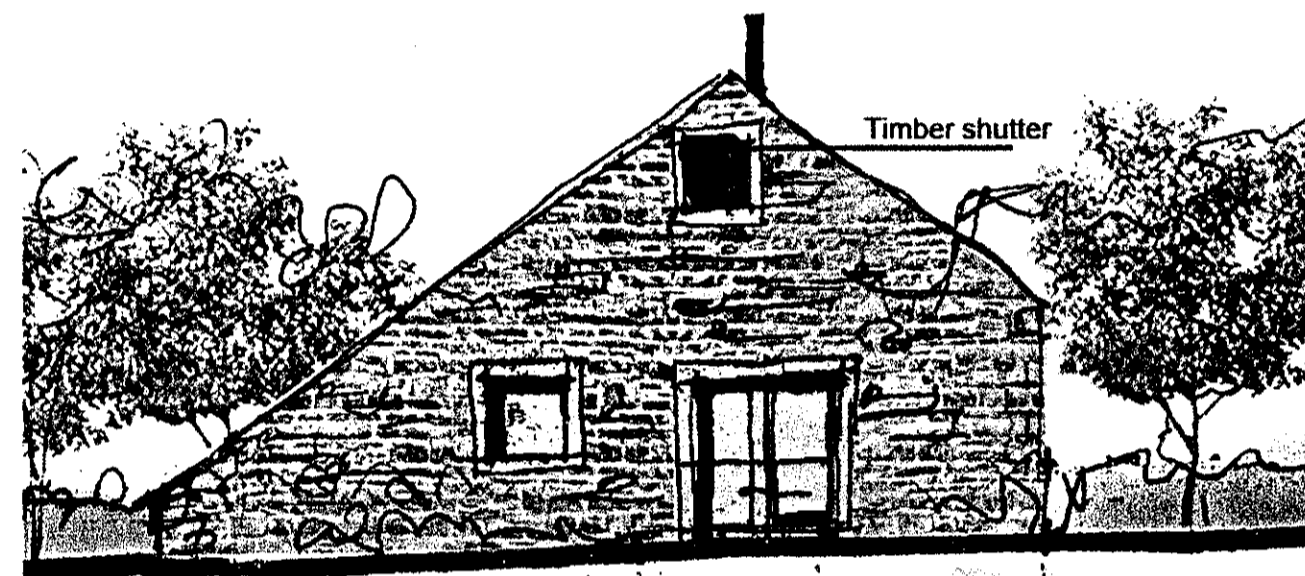


North Elevation

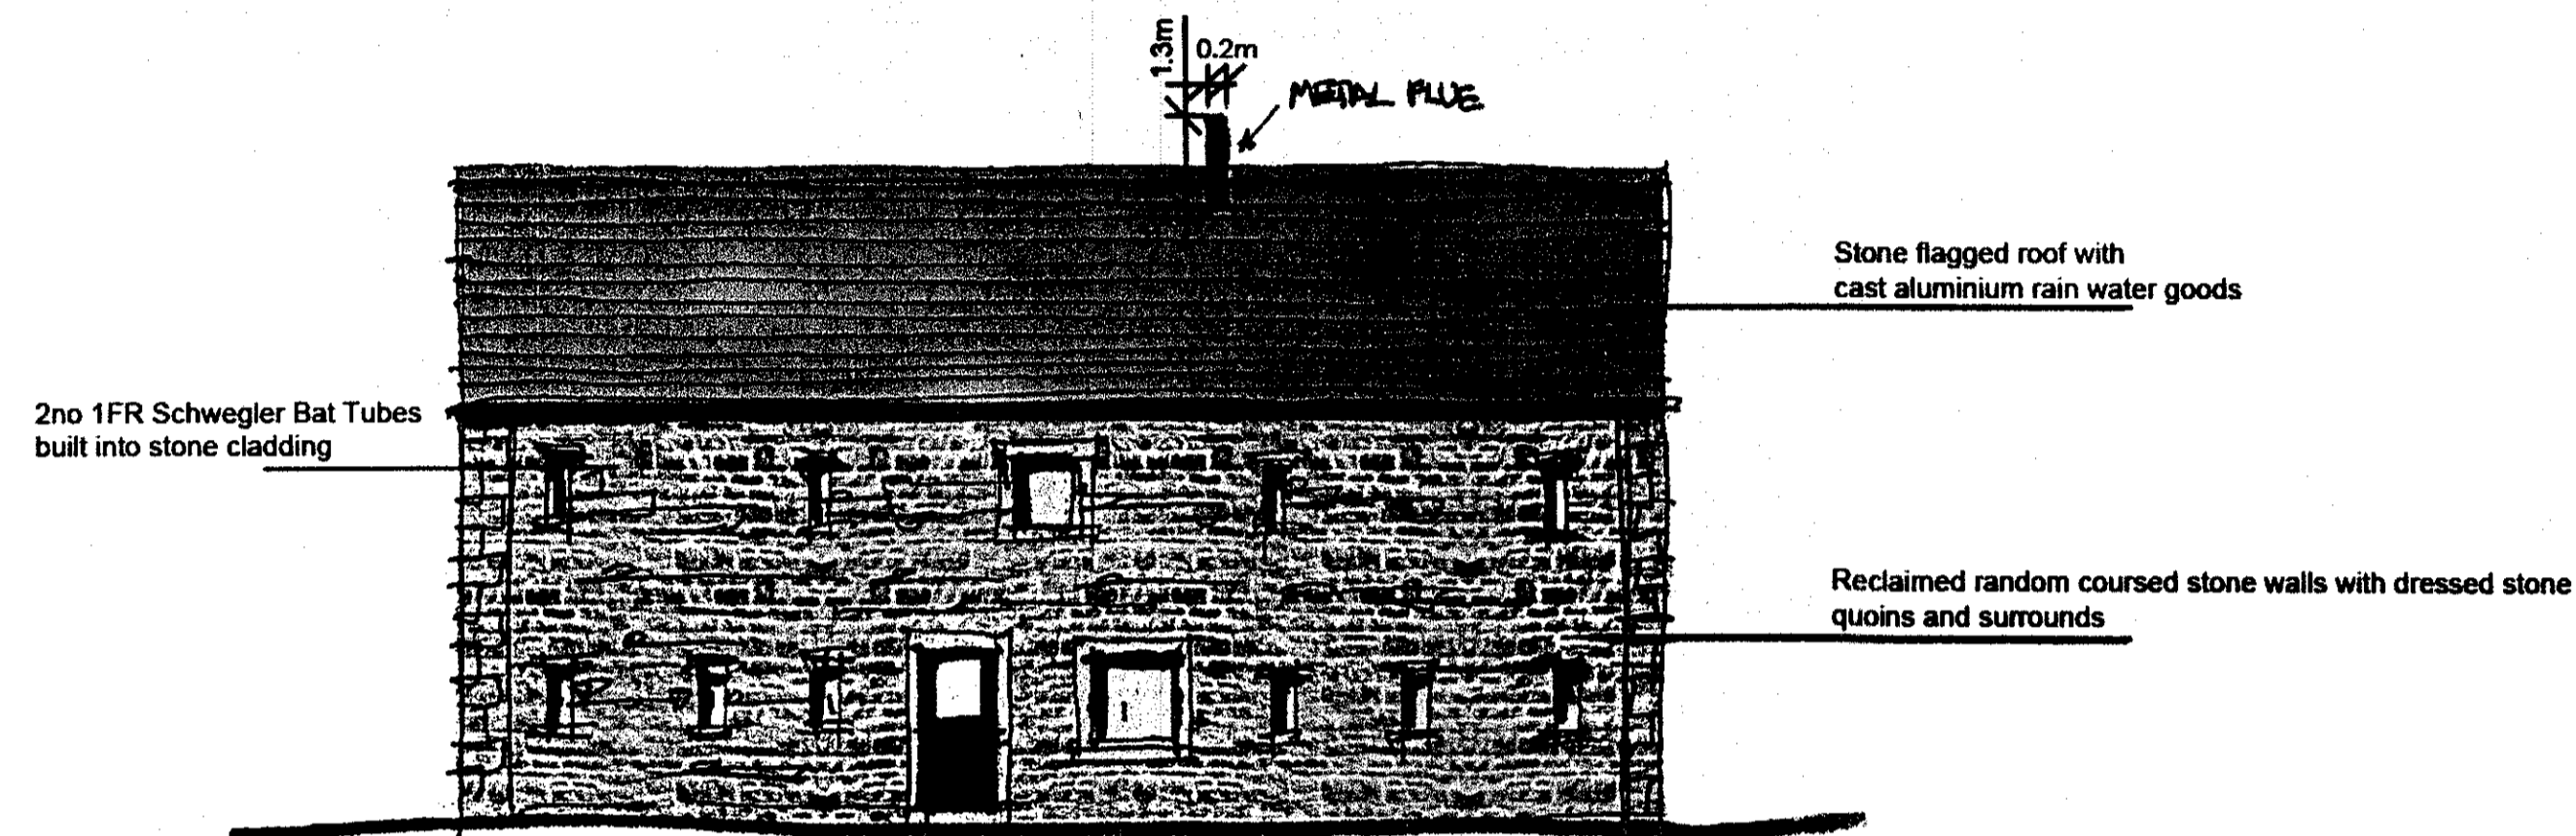

West Elevation

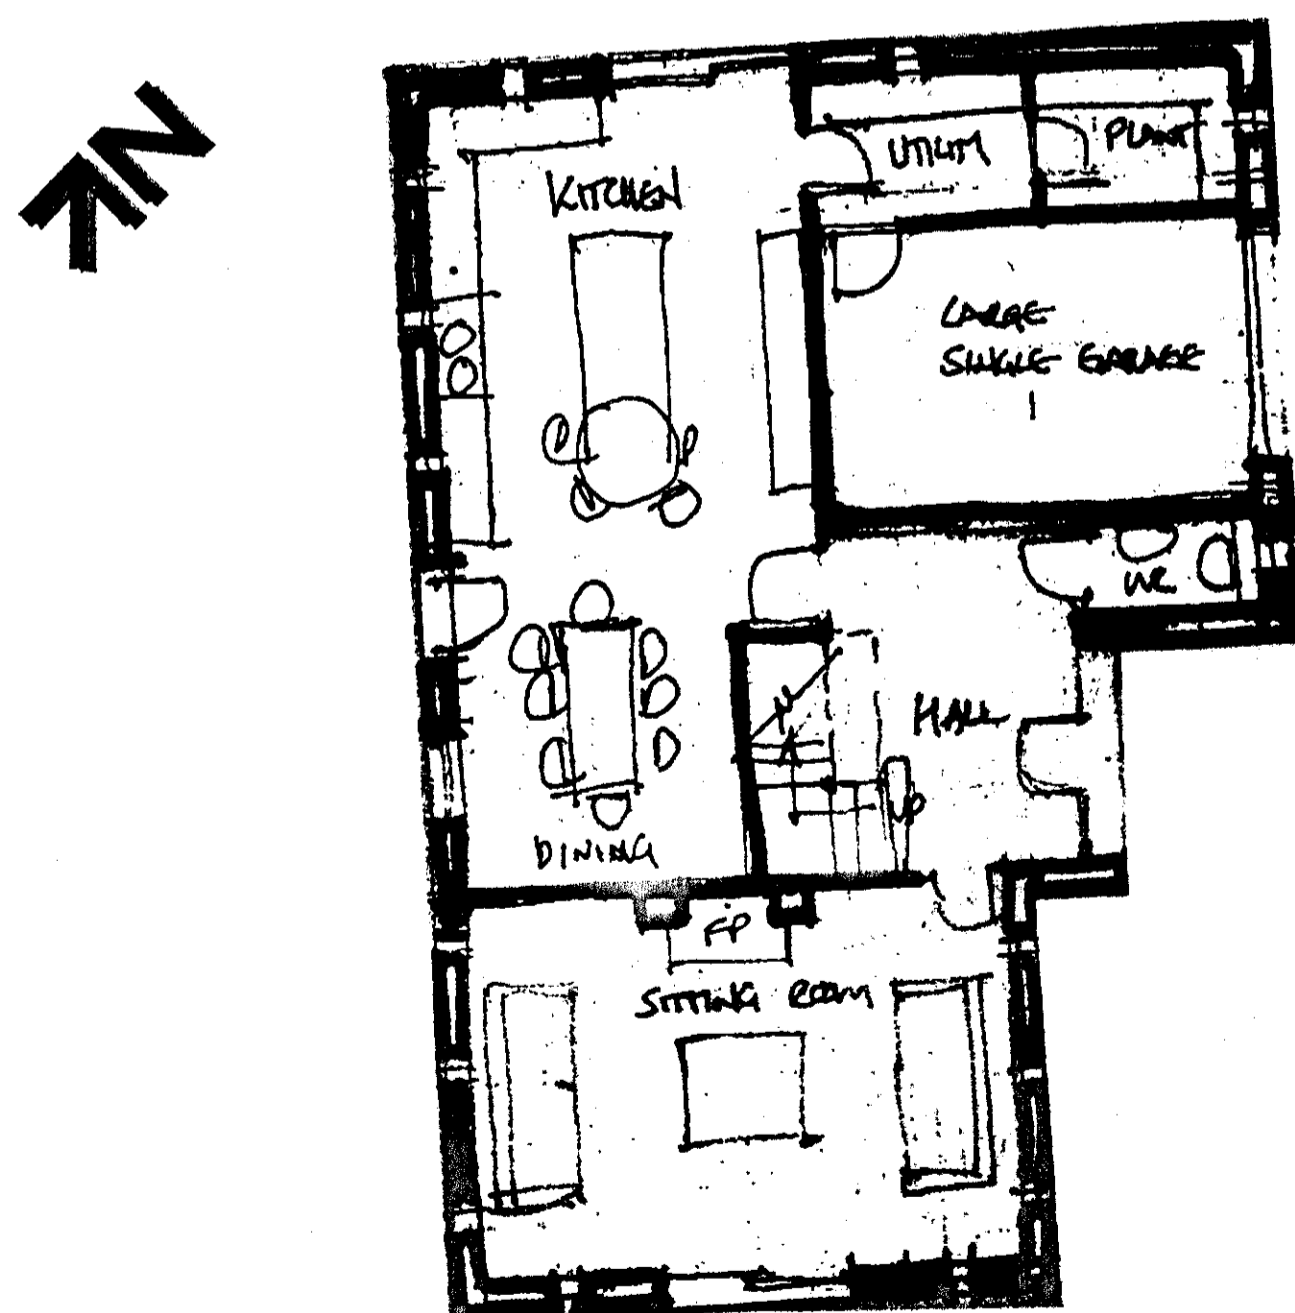

Ground Floor Plan

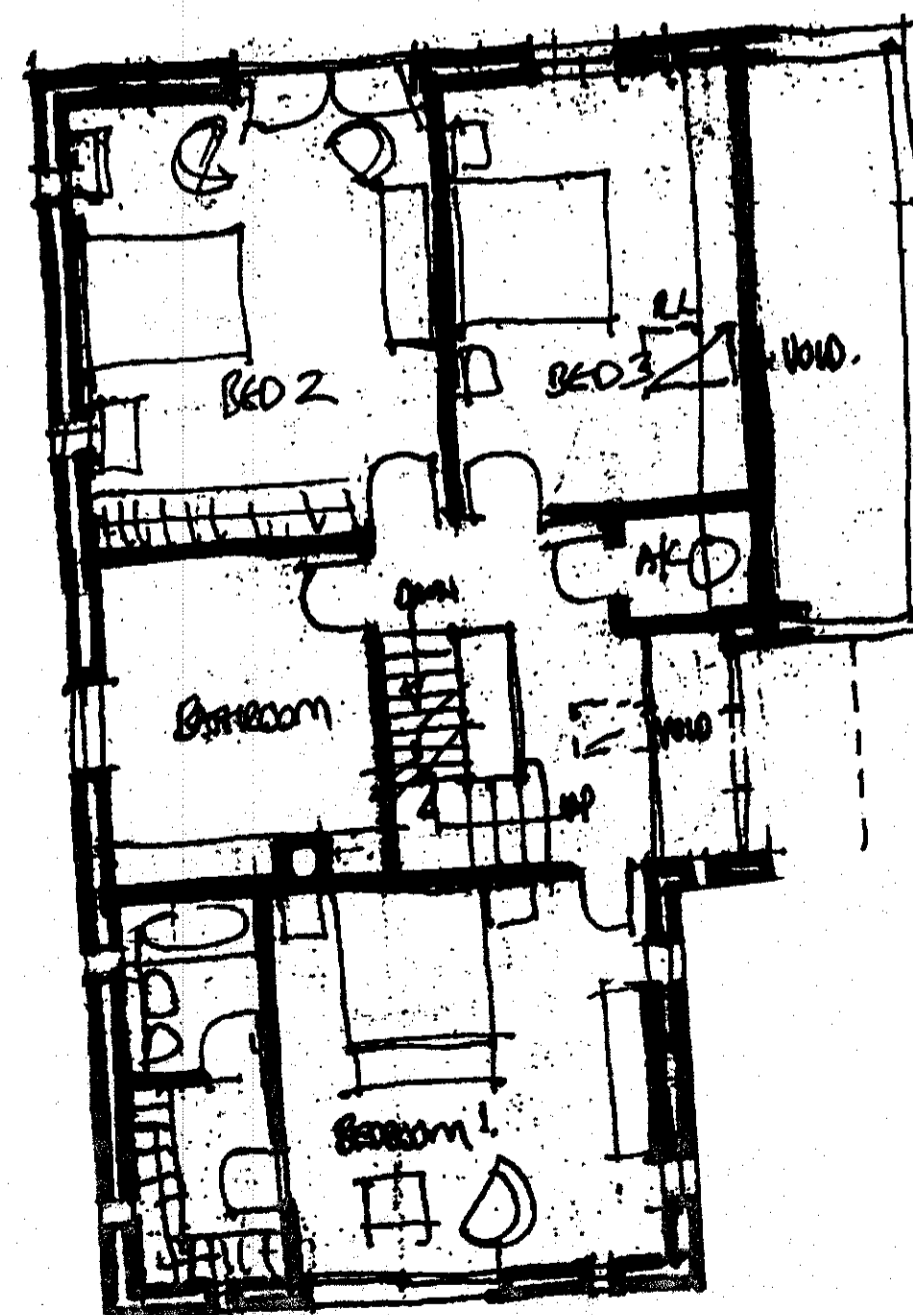

First Floor Plan

3 2 0 1 4 0 5 9 2 P

AMENDED PLANS RECEIVED
DATE 16/7/14

B	ESM	Dimension to Plus added	14.07.2014
A	ESM	Graphical update	20.04.2014
no.	by	revision	date

Client
MESSRS THORNER

Job Title
PROPOSED DEVELOPMENT OF THE MOORCOCK INN SITE
SLAIDBURN ROAD
WADDINGTON
BB7 3AA

Drawing Title
PROPOSED PLOT 3 PLANS & ELEVATIONS

Scale
1:100 @ A1

Date
JUNE 2014

Drawn
TB

spa
ARCHITECTS

SUNDERLAND PEACOCK & ASSOCIATES LTD.
HAZELHIRE, PEACOCK ROAD, CLITHEROE
LANCASHIRE, BB7 3AG
T 01204 421131 F 01204 421208
E info@sunderlandpeacock.com
www.sunderlandpeacock.com

4512 -15 B