




South Elevation

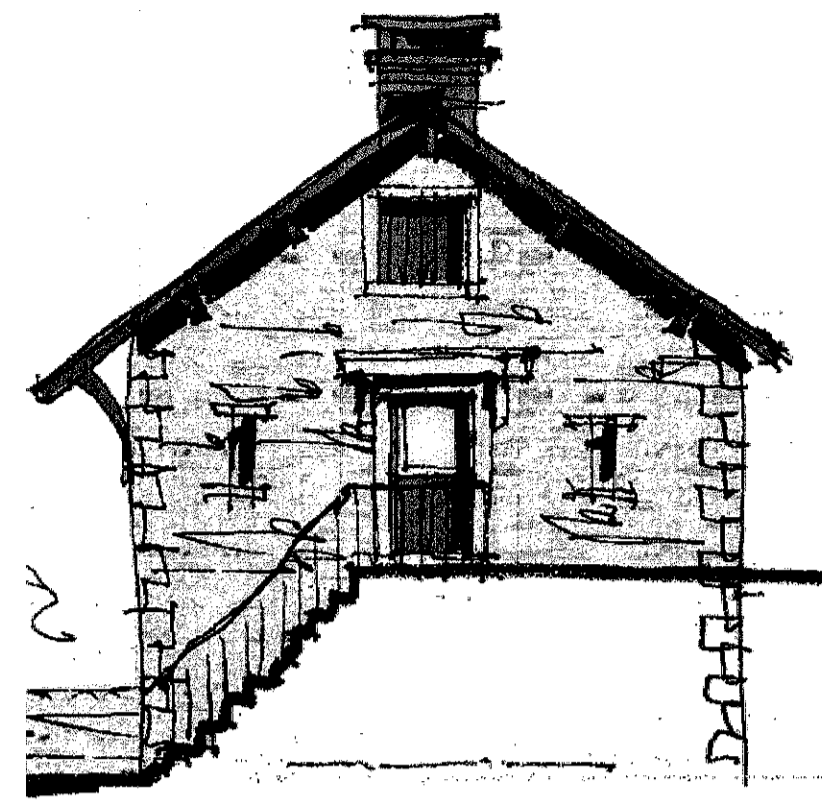

East Elevation

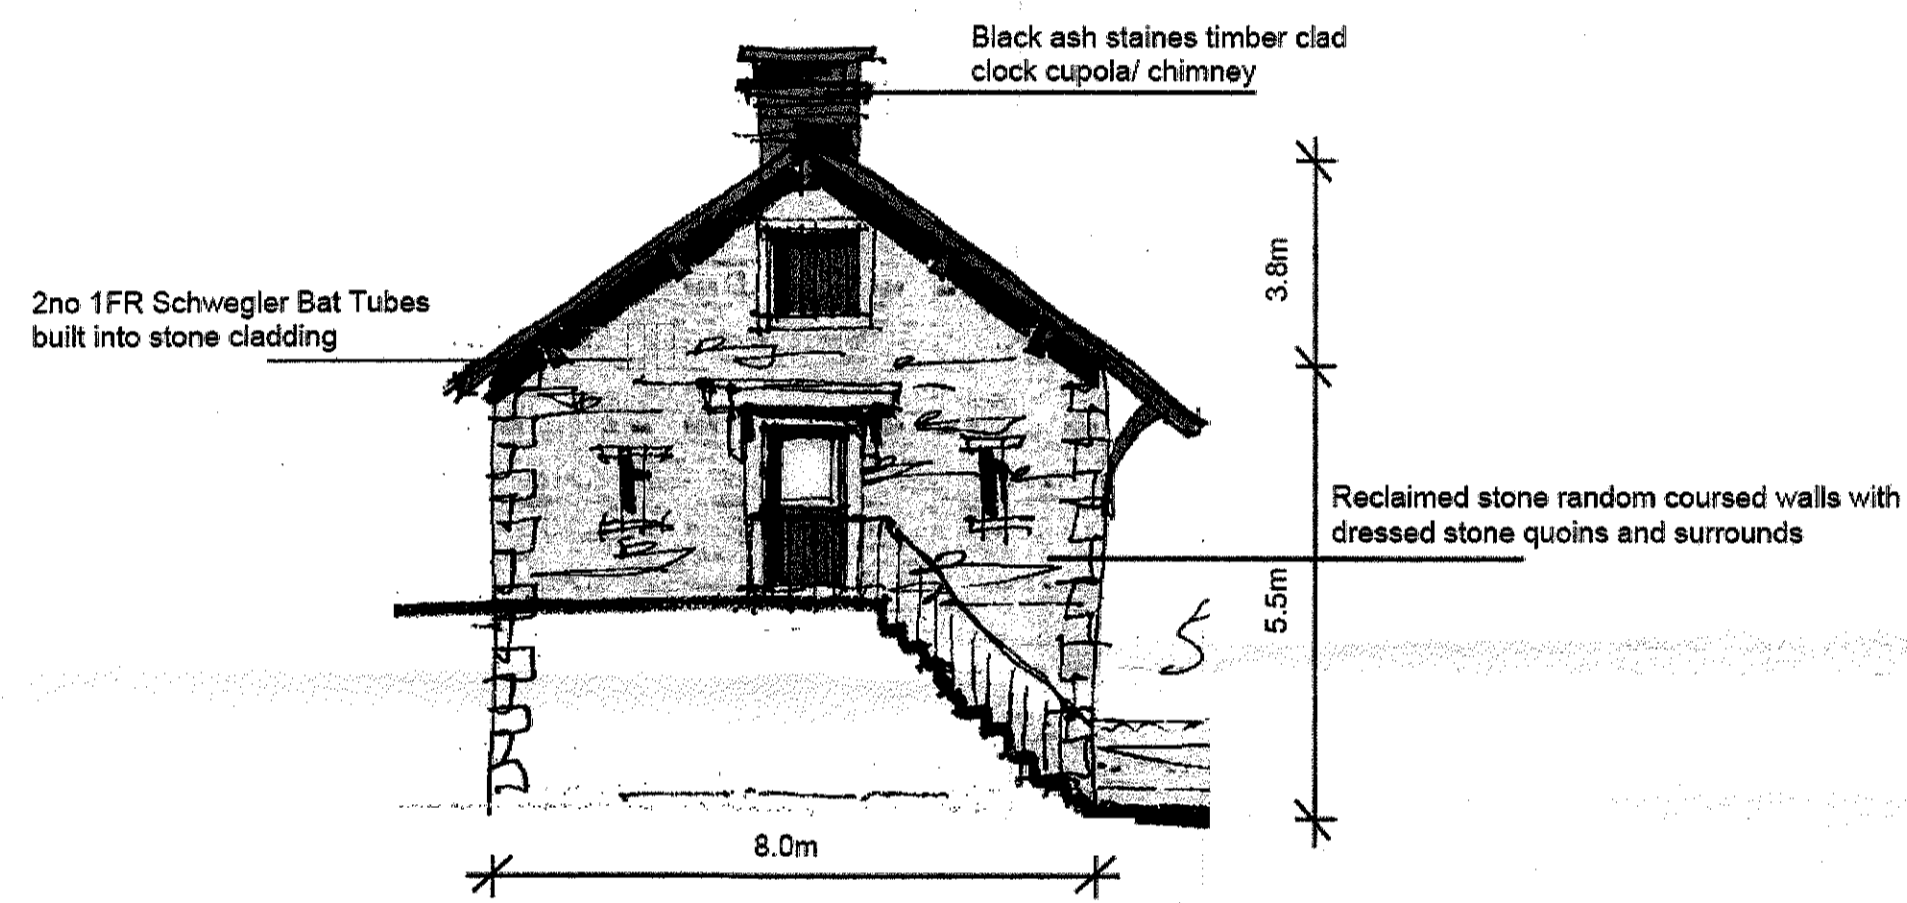


West Elevation

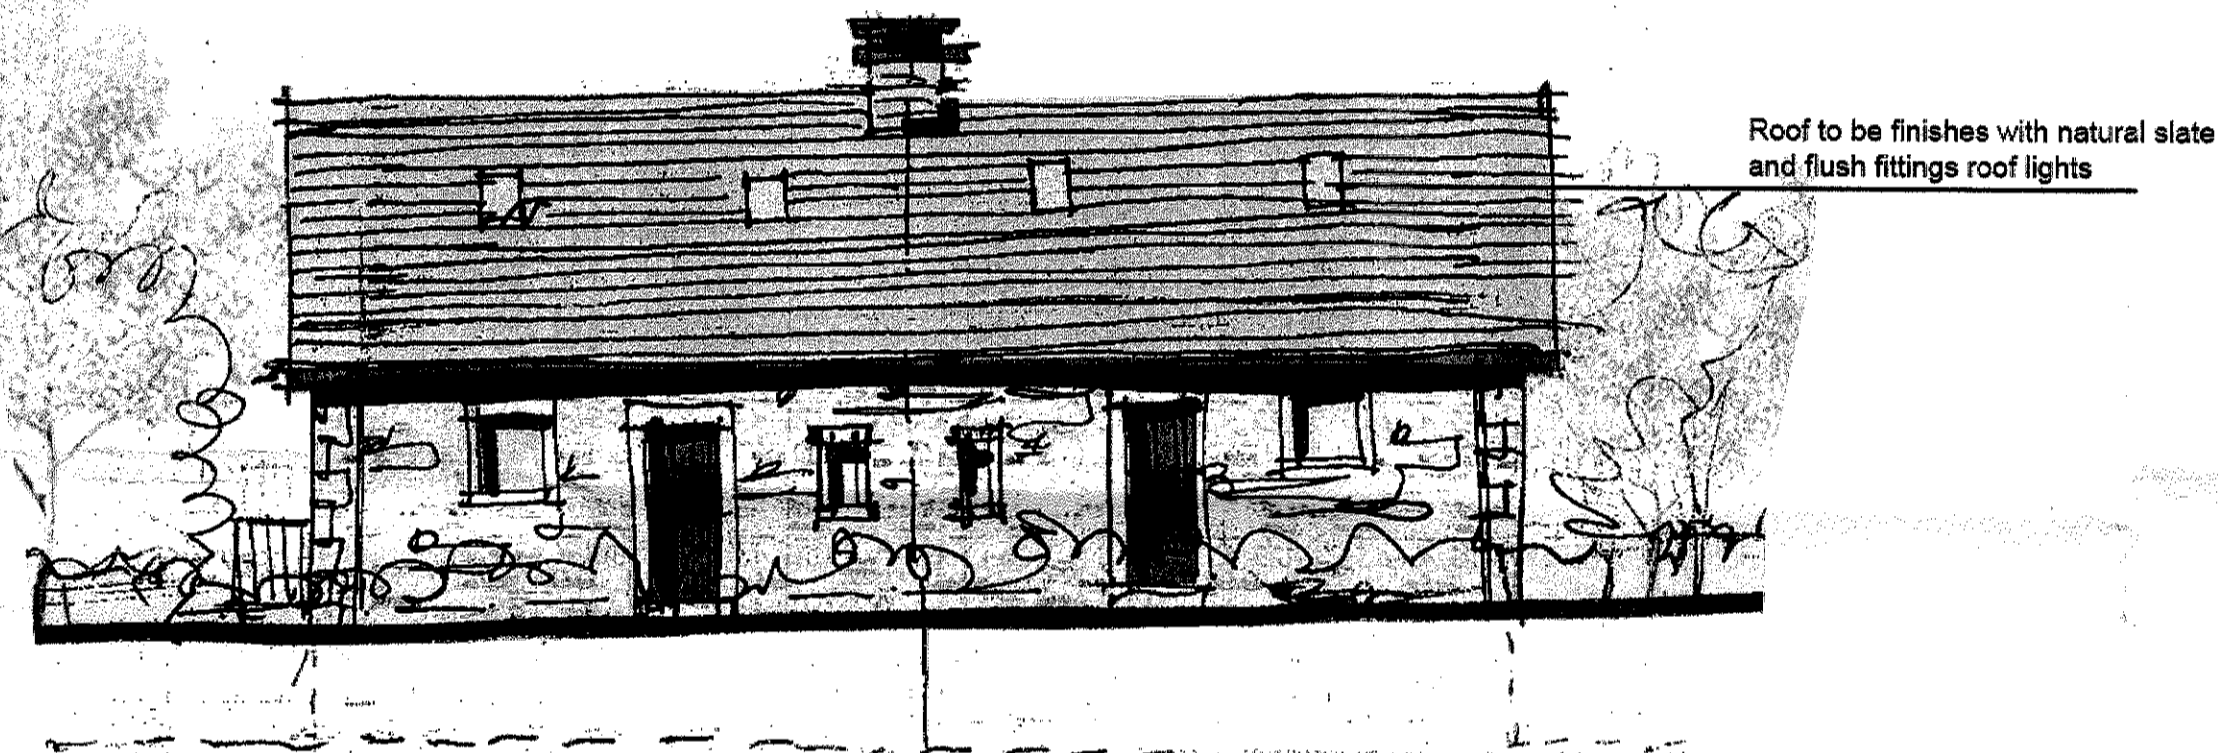


North Elevation

320140592P

3/14

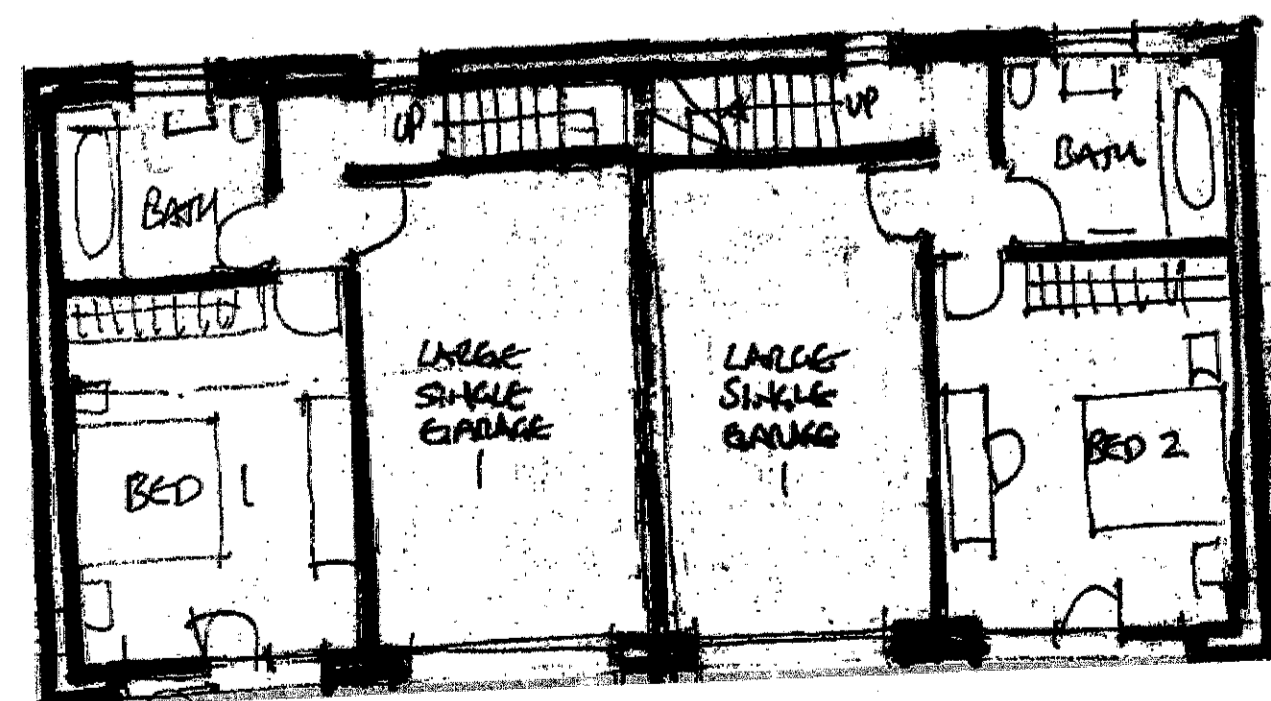

Ground Floor Plan

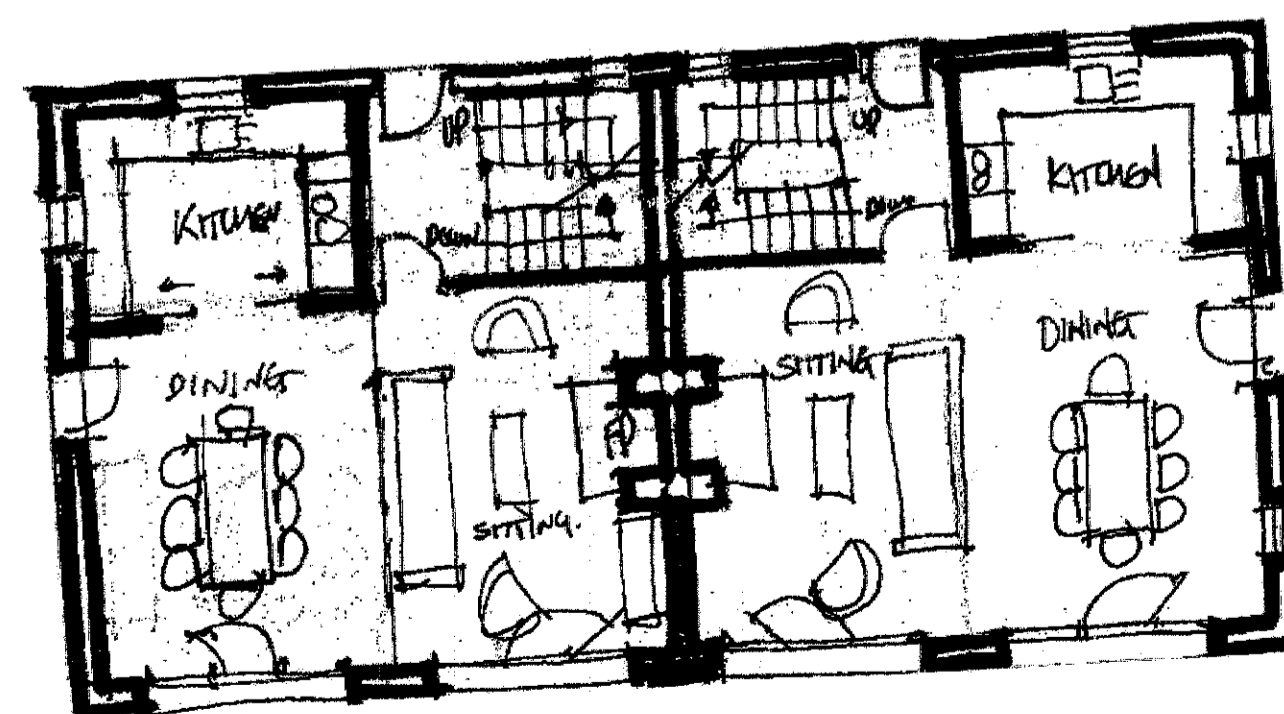

First Floor Plan

A	REV	Graphical update	30/06/2014
10	by	revision	date
Client			
MESSRS THORNER			
Job Title			
PROPOSED DEVELOPMENT OF THE MOORCOCK INN SITE SLADBURN ROAD WADDINGTON BB7 3AA			
Drawing Title			
PROPOSED PLOT 4 & 5 PLANS & ELEVATIONS			
Scale	Date	Drawn	
1:100 @ A1	JUNE 2014	TB	

spa
SUNDERLAND PEACOCK ARCHITECTS
SUNDERLAND PEACOCK & ASSOCIATES LTD.
HAZELBINE, PRINCE BRUNO, CLITHEROE
LANGSHIRE, BB7 2AG
T 01200 423174 F 01200 422228
E info@sunderlandpeacock.com
www.sunderlandpeacock.com

4512-16 A