



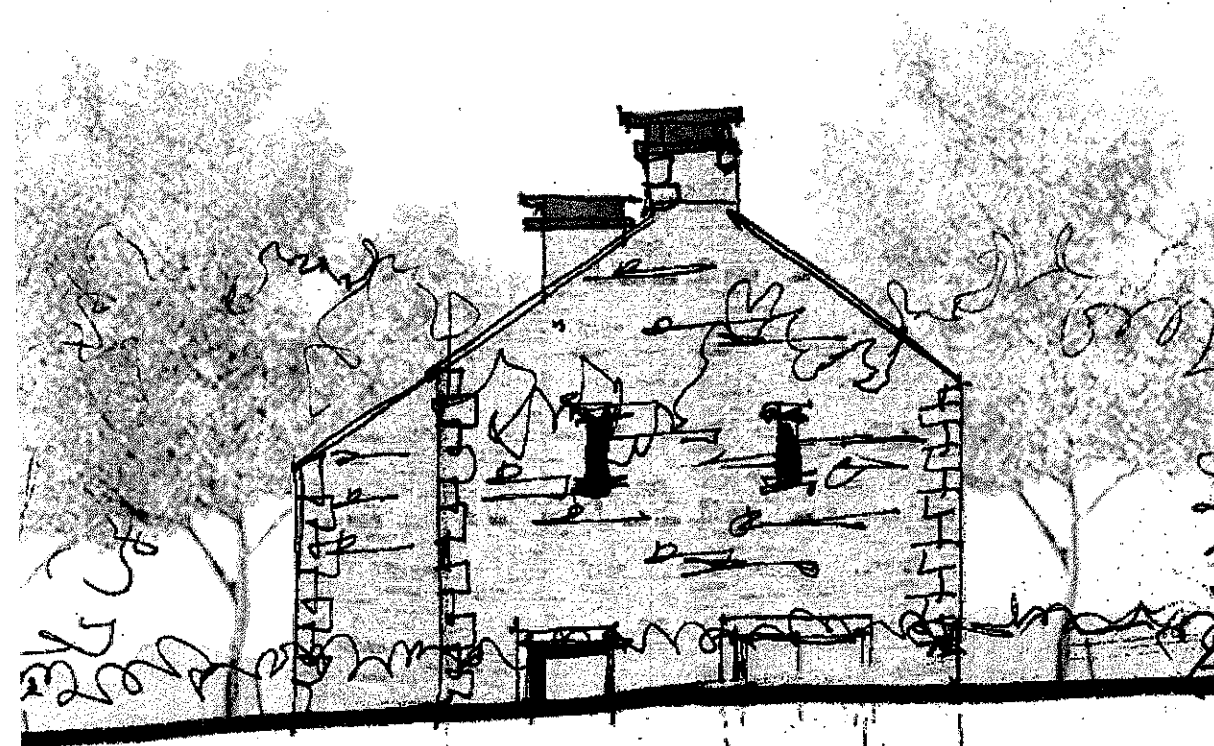


West Elevation

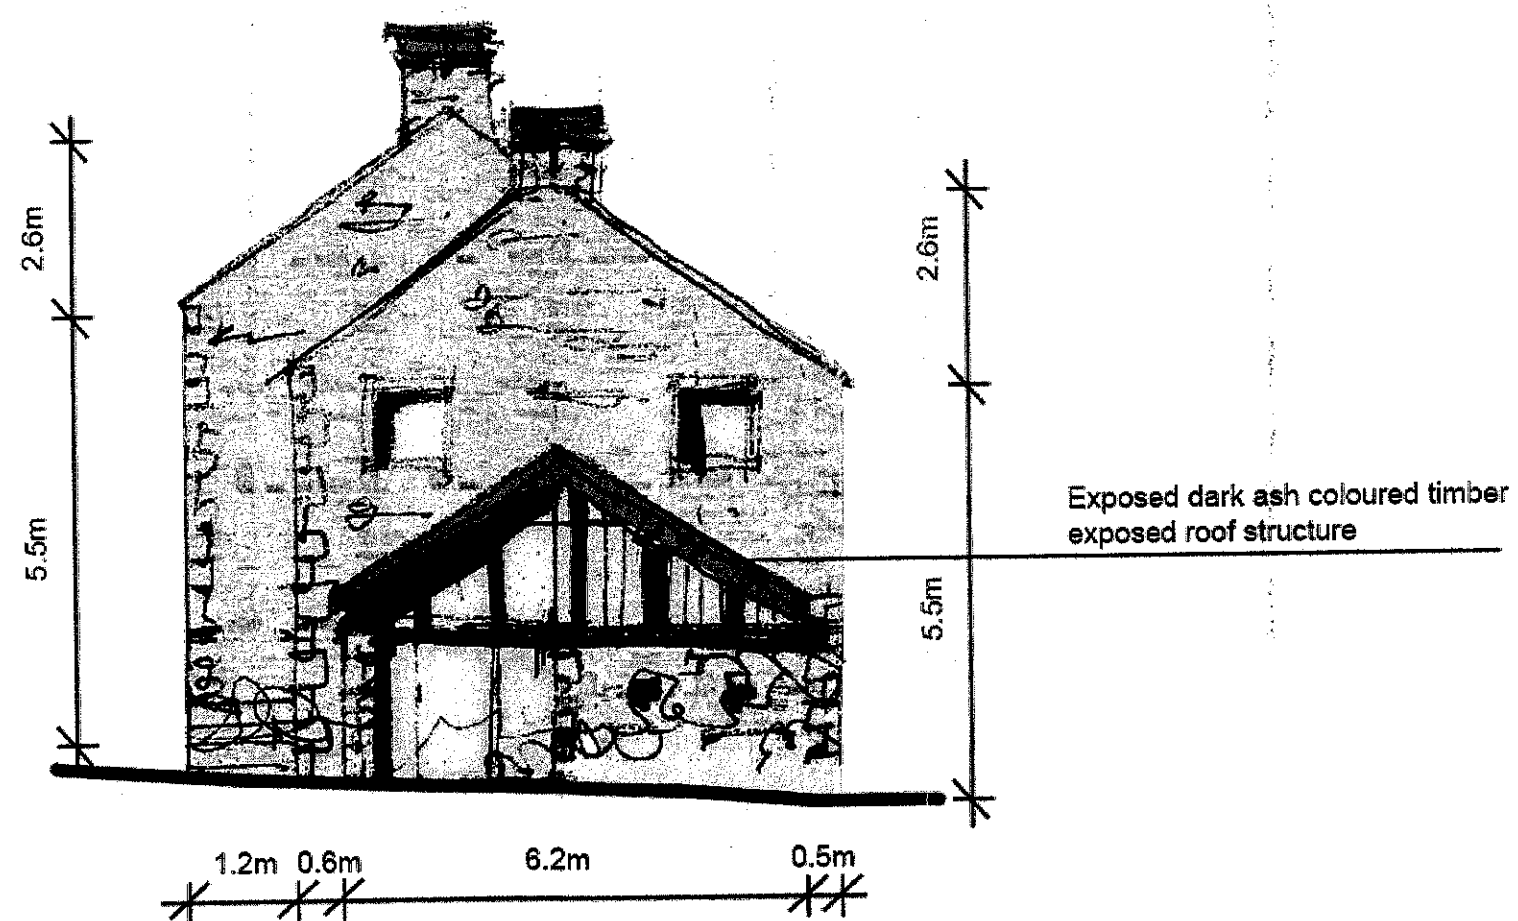



North Elevation




South Elevation

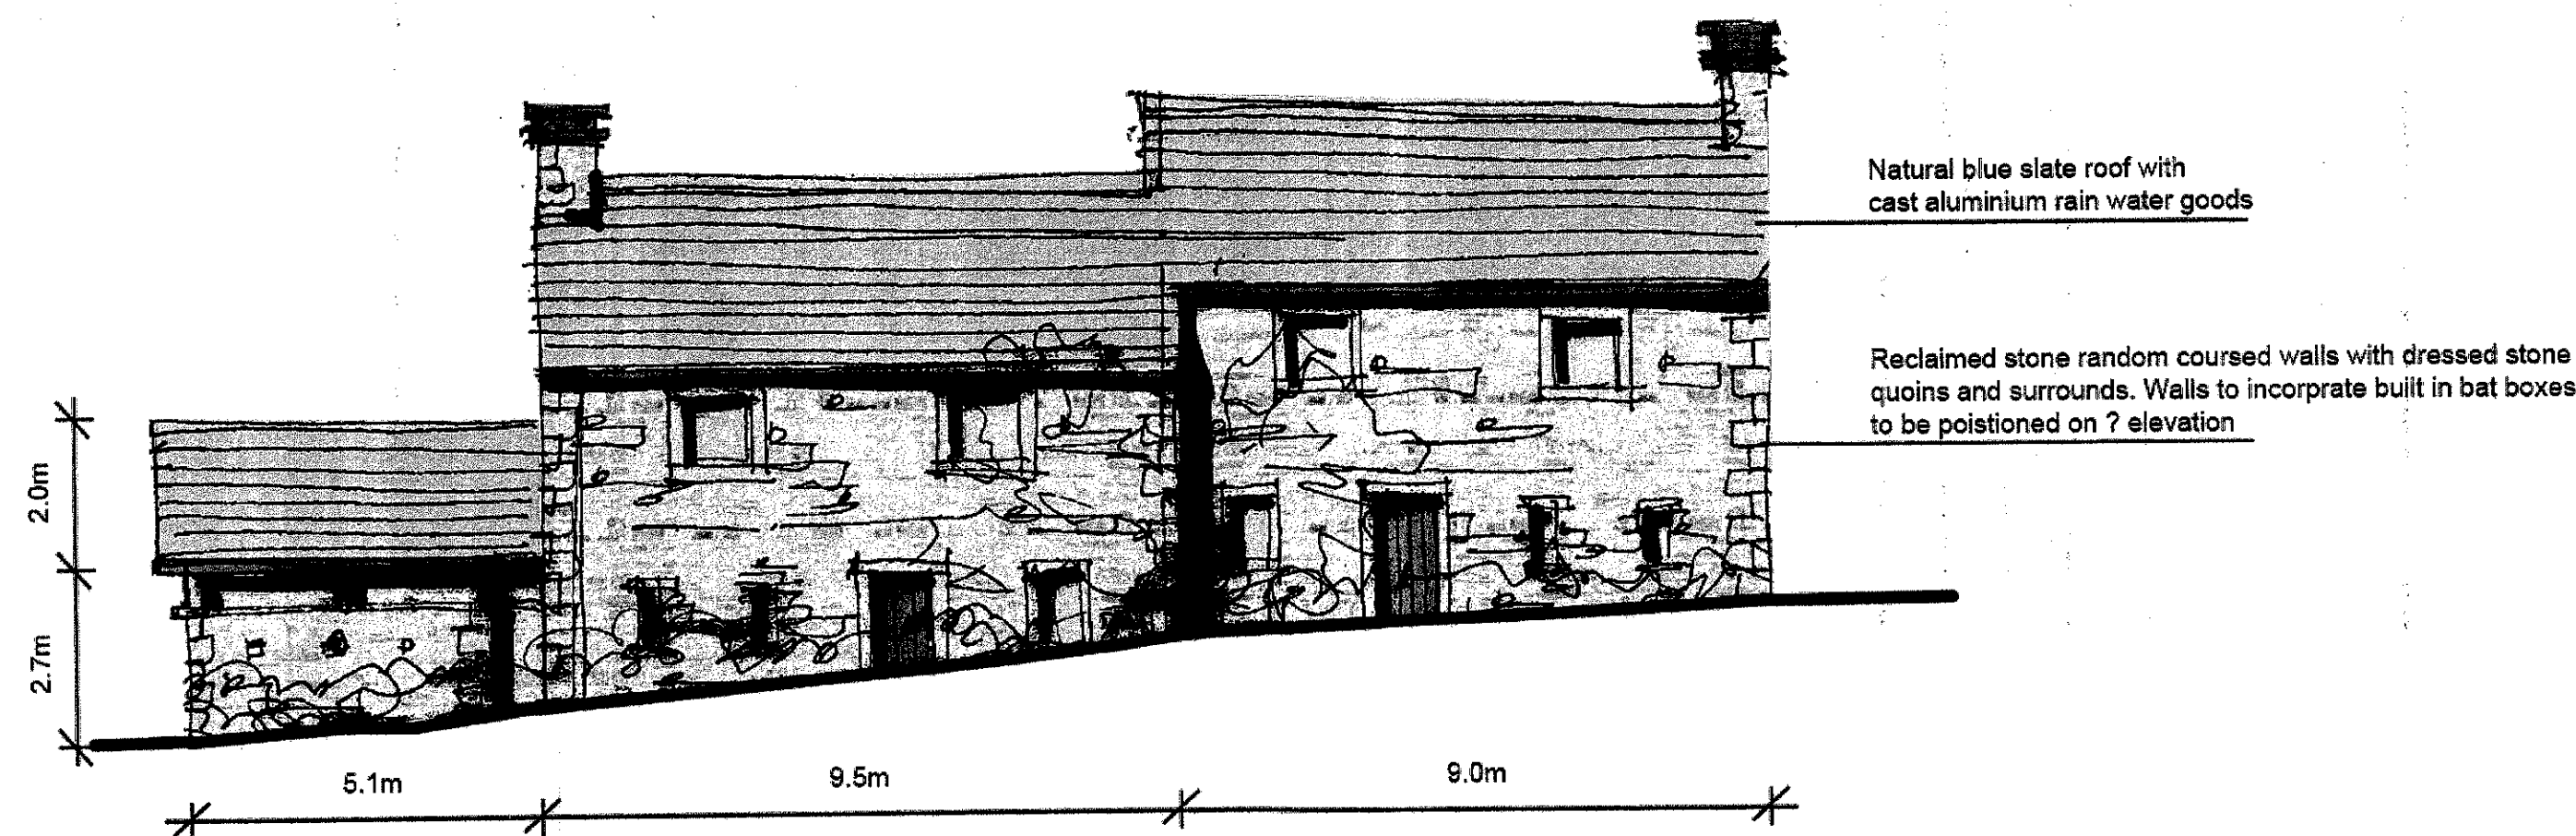

East Elevation

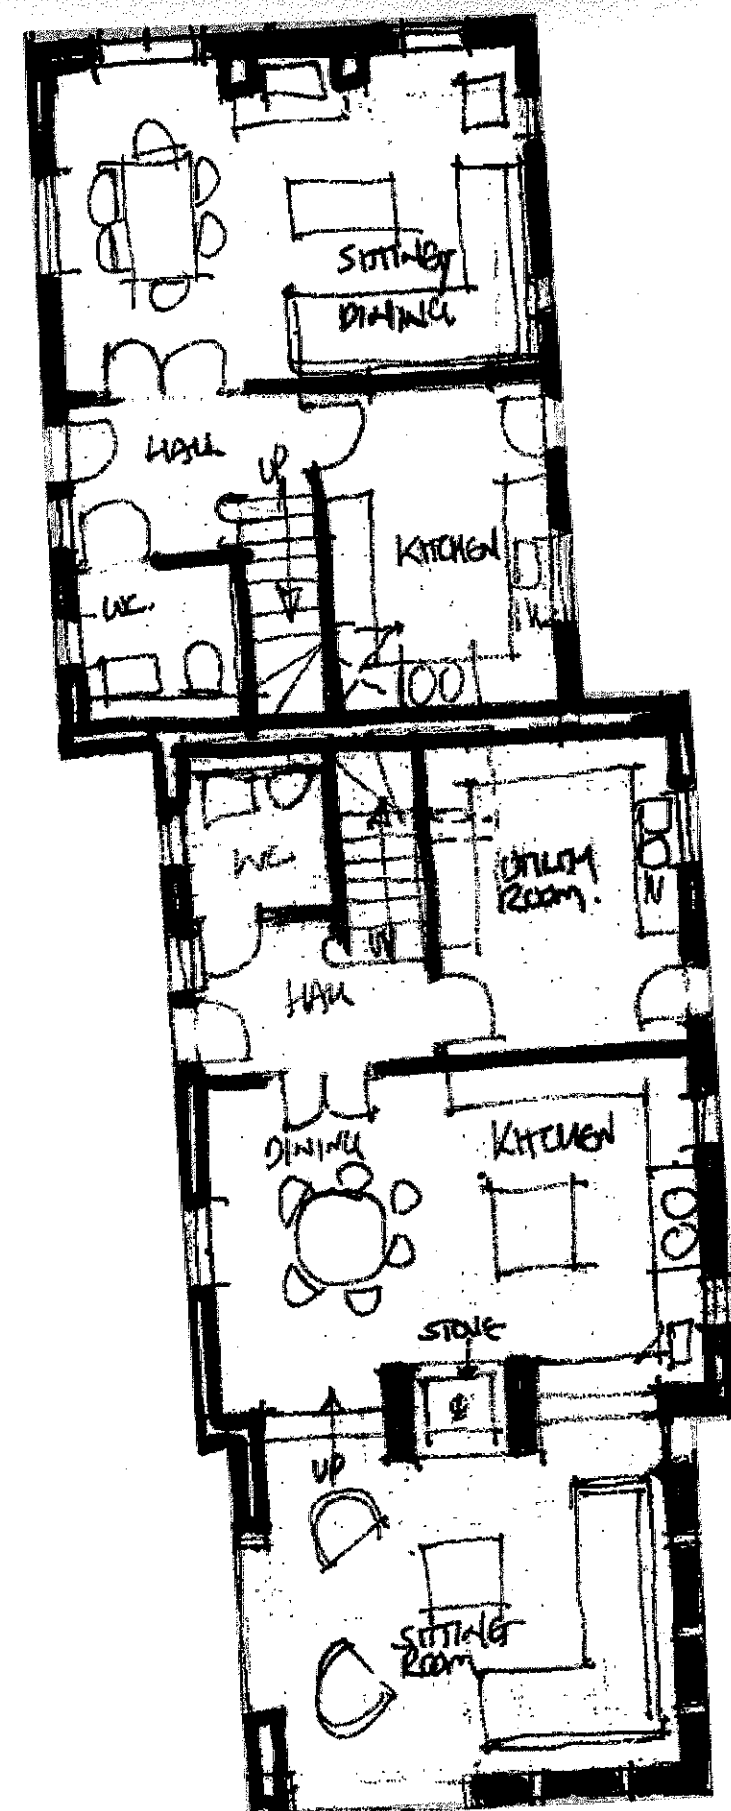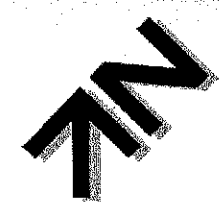

Ground Floor Plan

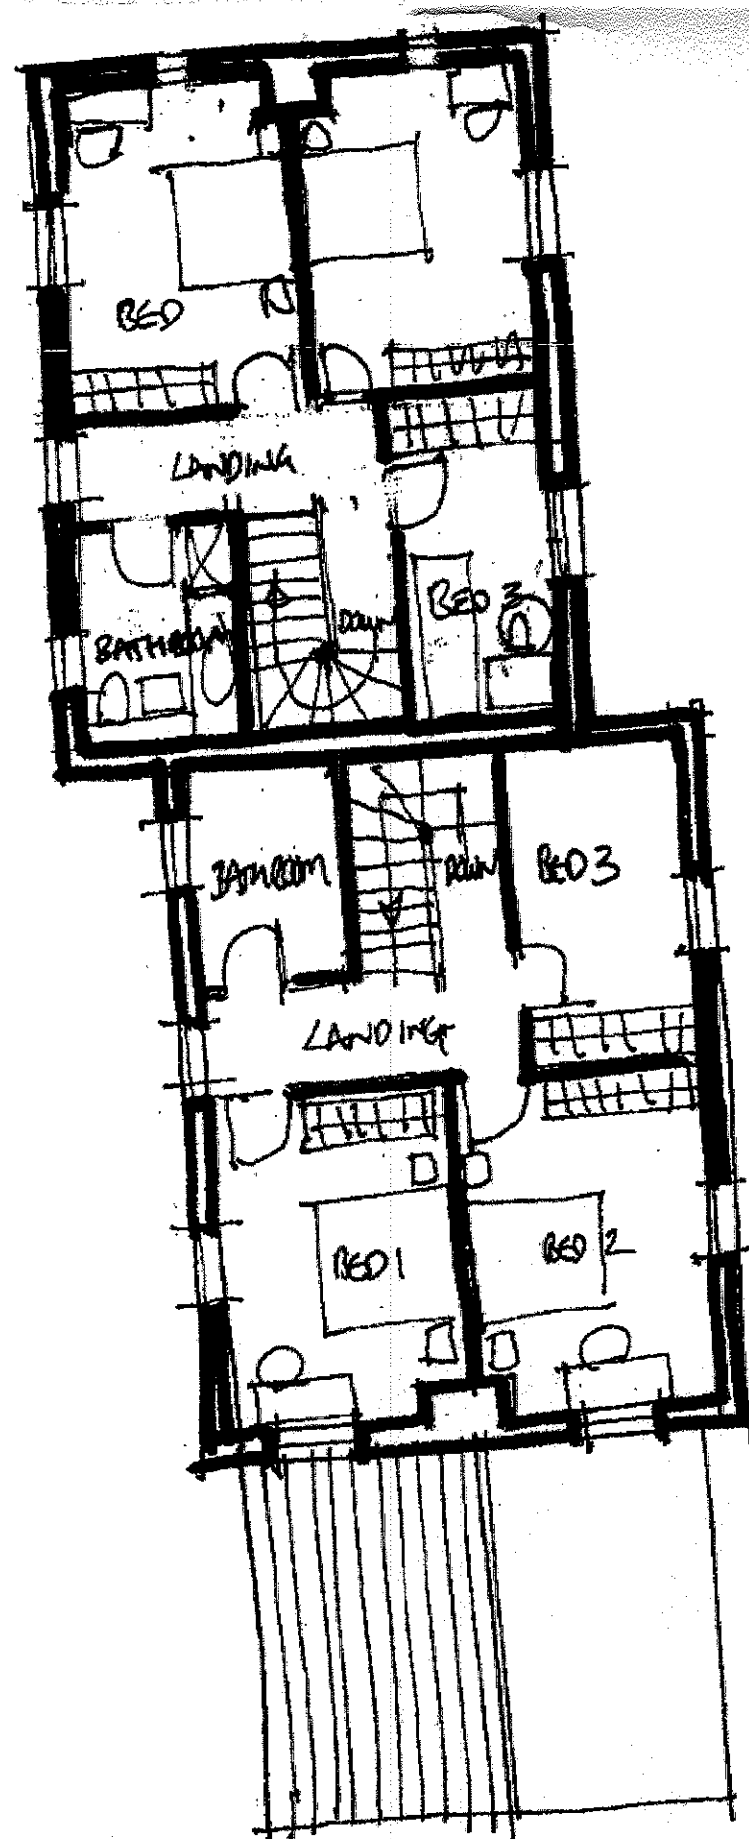

First Floor Plan

320140592P

A	KSM	Graphical update	30/04/2014
no.	by	revision	date

Client
MESSRS THORNER

Job Title
PROPOSED DEVELOPMENT OF THE MOORCOCK INN SITE
SLAIDBURN ROAD
WADDINGTON
BB7 3AA

Drawing Title
PROPOSED PLOT 6 & 7 PLANS & ELEVATIONS

Scale	Date	Drawn
1:100 @ A1	JUNE 2014	TB

spa ARCHITECTS
SUNDERLAND PEACOCK & ASSOCIATES LTD.
HAZELHIRE, PINEICO ROAD, CLYMERIDGE
LANCASHIRE, BB7 2AG
T: 01204 453174 F: 01204 427200
E: info@sunderlandpeacock.com
www.sunderlandpeacock.com

4512-17 A