


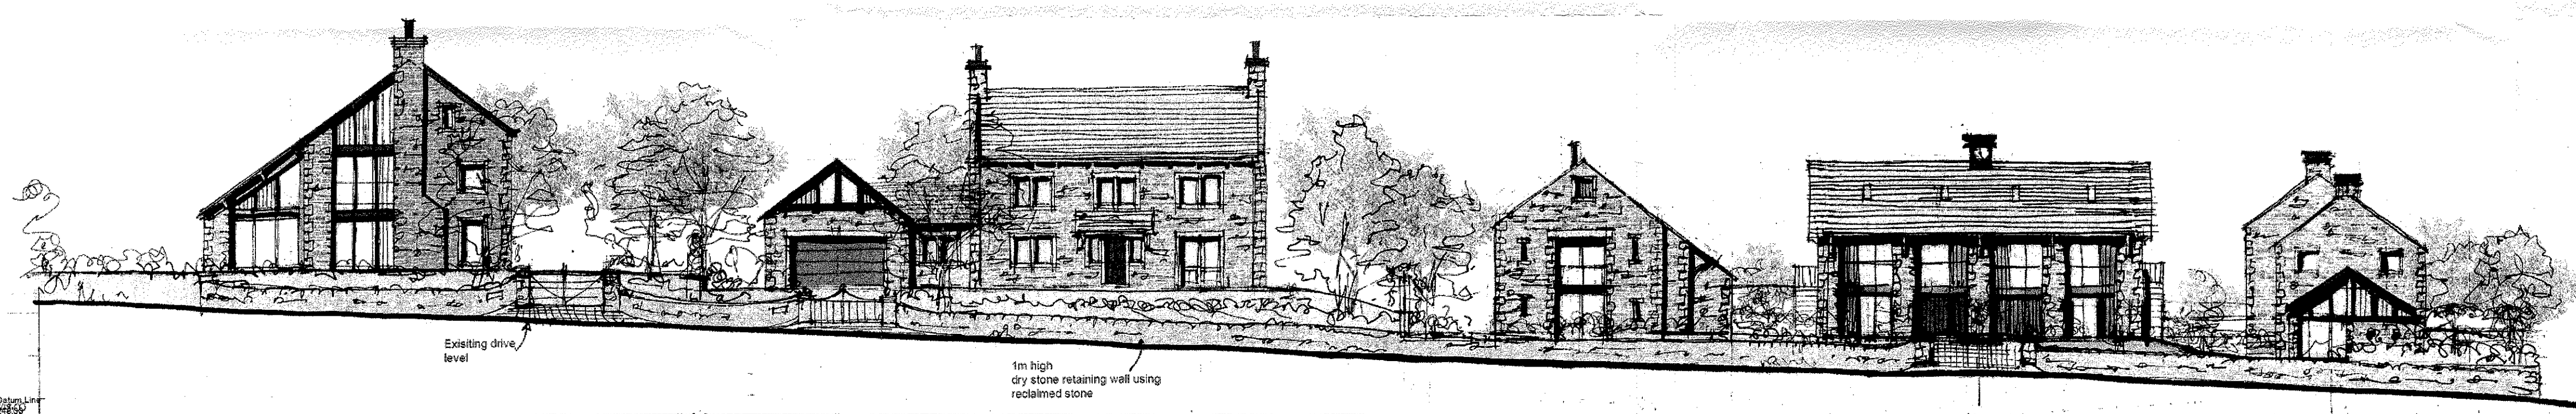


North Elevation (street scene)



West Elevation (street scene)



South Elevation (street scene)

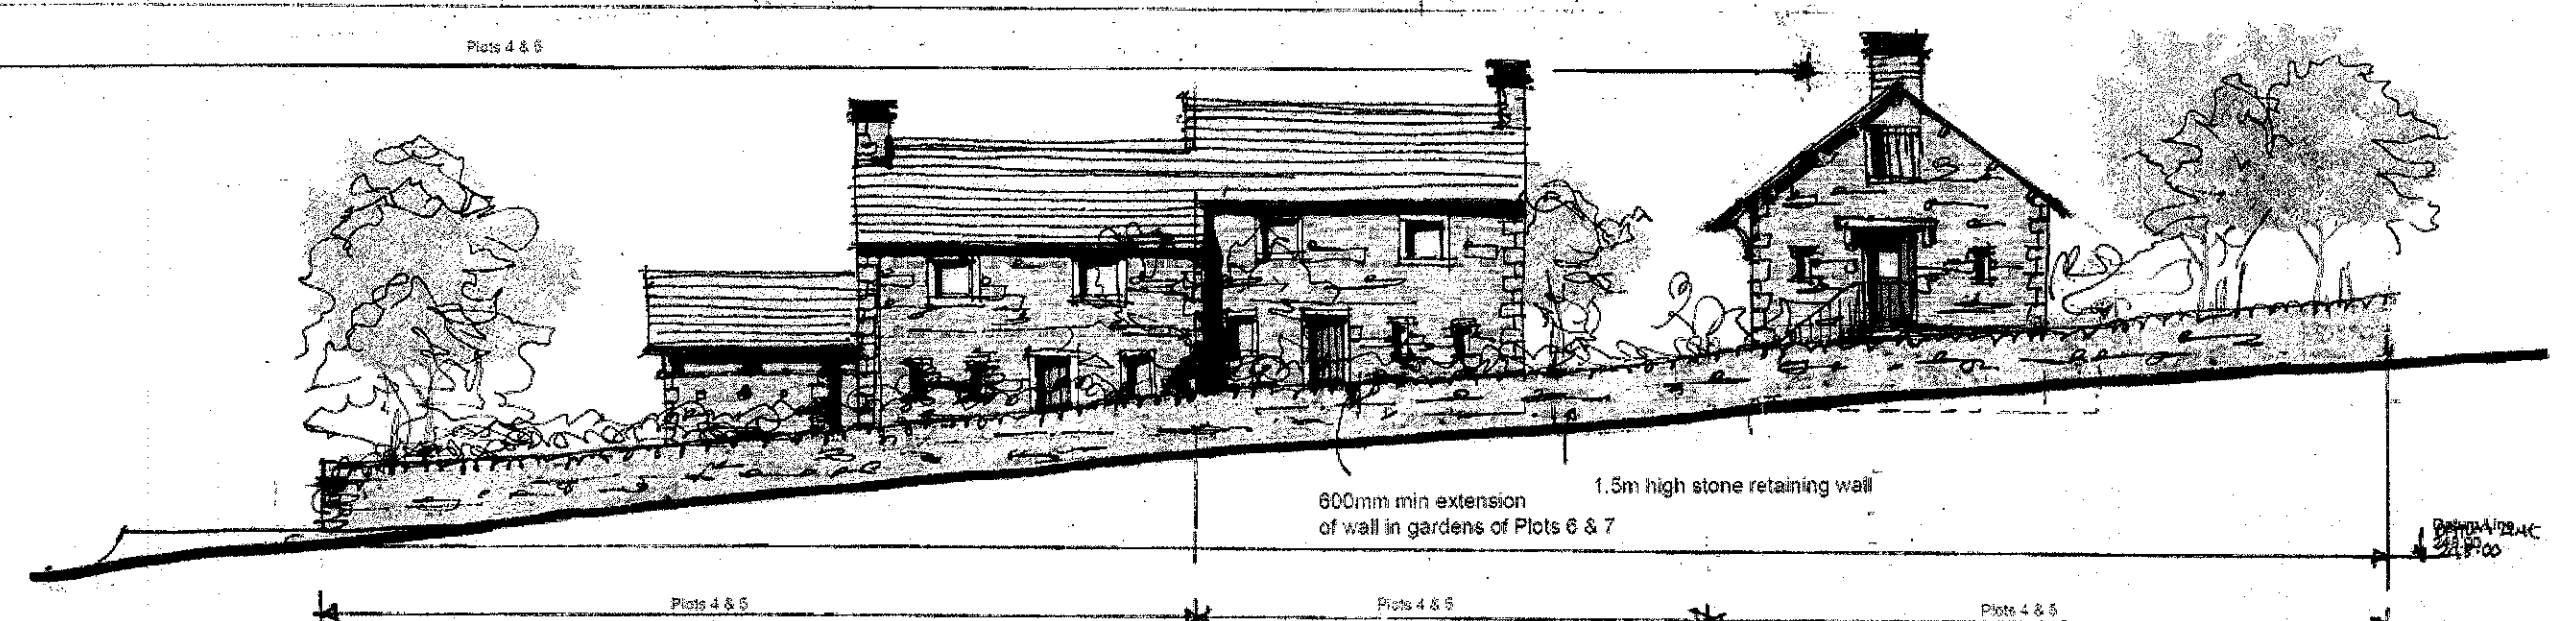

East Elevation (roadside street scene)

320140592P

A KSM Graphical update 20.06.2014
no. by revision date

Client
MESSRS THORNER

Job Title
**PROPOSED DEVELOPMENT OF THE MOORCOCK INN SITE
SLAIDBURN ROAD
WADDINGTON
BB7 3AA**

Drawing Title
PROPOSED STREET SCENE ELEVATIONS

Scale
1:200 @ A1

Date
JUNE 2014

Drawn
TB

SPA
SUNDERLAND PEACOCK ARCHITECTS

SUNDERLAND PEACOCK & ASSOCIATES LTD.
NAVFELMERE, PHILLIPS ROAD, GLITFERNDE
LANCASHIRE, BB7 2AG
T 01204 422176 / 01204 422205
e info@sunderlandpeacock.co.uk
www.sunderlandpeacock.co.uk

4512-12 A