


DO NOT SCALE FROM THIS DRAWING.  
Use written dimensions only, if in doubt ASK  
This drawing is protected under the copyright of 3D.G design

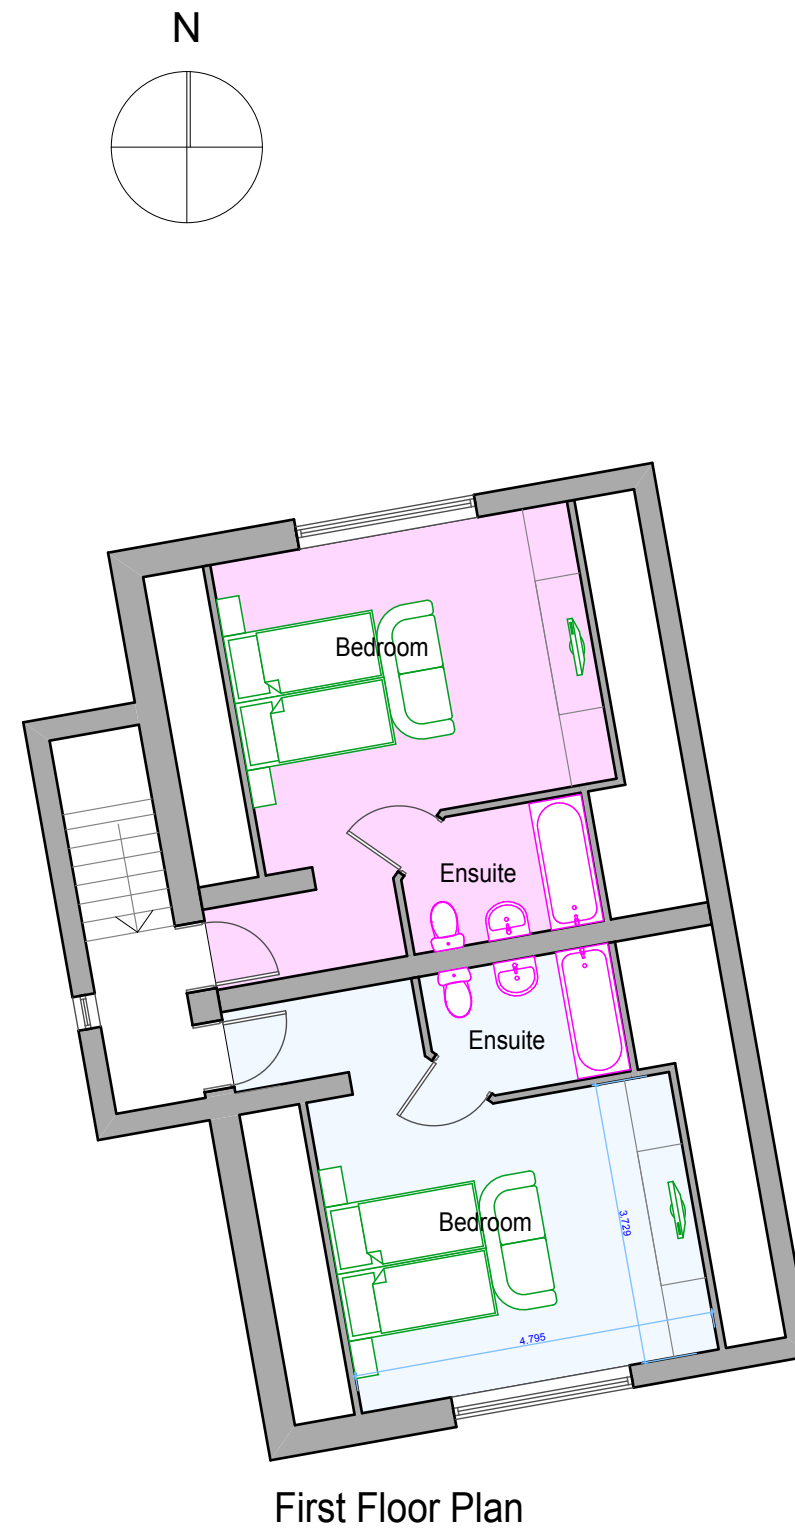

A	First Floor Plan Revised	01.14
Rev	Description	Date
Project:	Three Millstones Inn West Bradford BB7 4SX	
Status:	Planning Application	
Client:	Mr & Mrs Frost	
Drawing Title:	Proposed Floor Plans	
Project No:	010-256	
Drng No:	10	Rev: A
Scale:	1:100 @ A3	

**3D.Gdesign**  
architectural consultants  
11 Leyland House Lancashire Business Park  
Centurion Way Leyland Lancashire PR26 6TY  
t: 01772 367 150  
e: studio@3dgdesign.co.uk  
w: www.3dgdesign.co.uk