



DO NOT SCALE FROM THIS DRAWING.
Use written dimensions only, if in doubt ASK
This drawing is protected under the copyright of 3D.G design

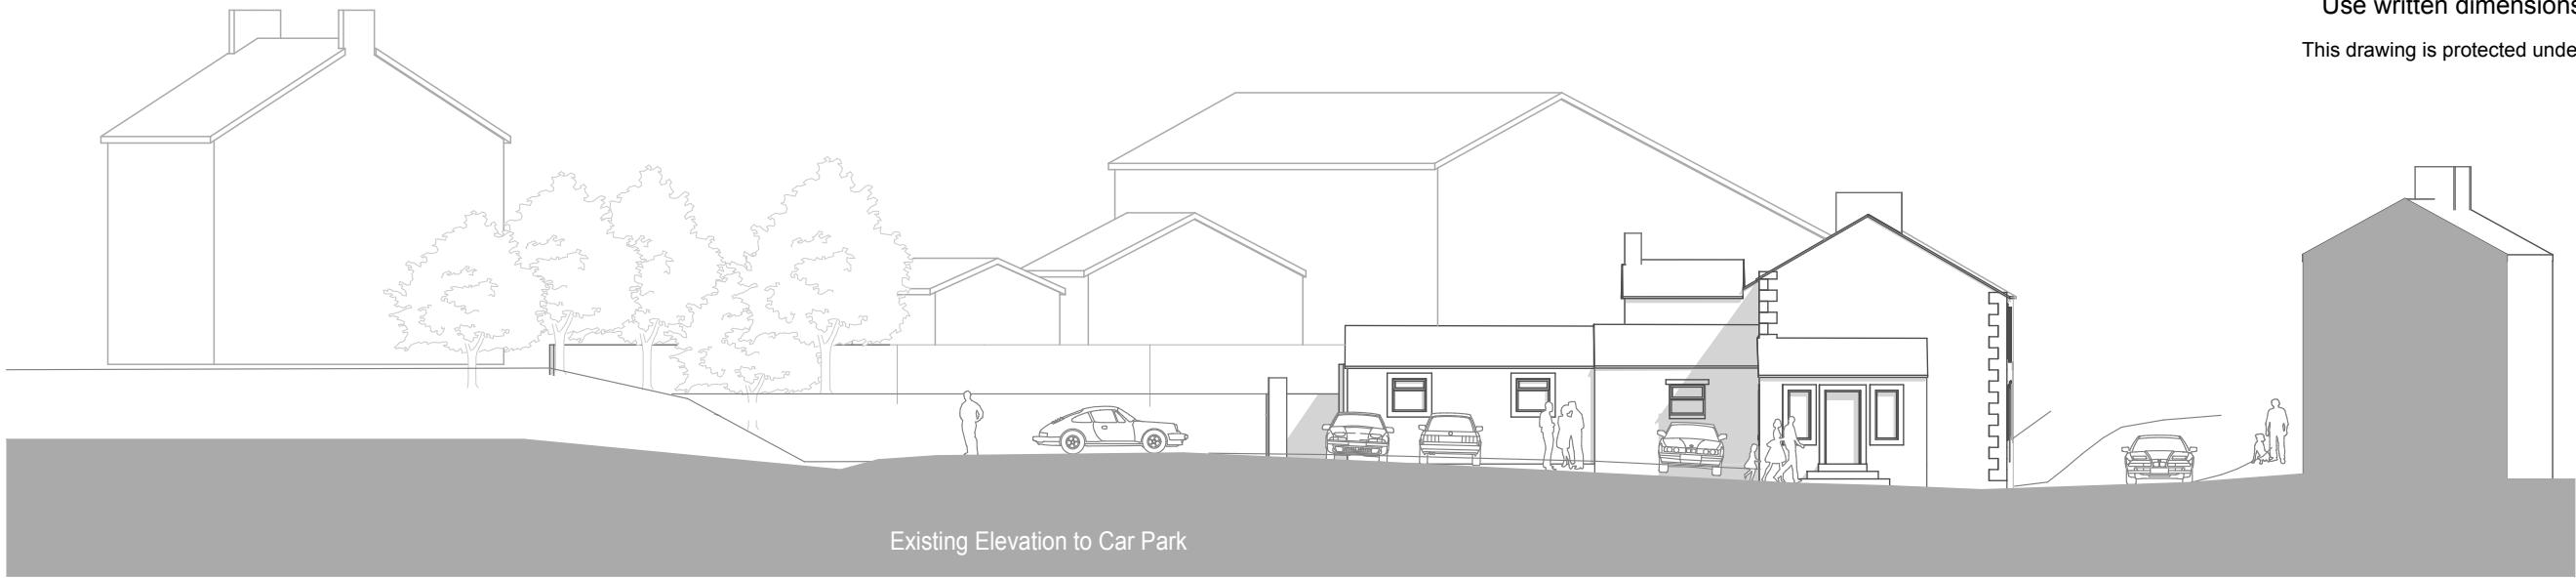

Existing Elevation to Car Park



Proposed Elevation to Car Park

 

B	Elevational Treatment Revised to reduce mass	04.14
A	First Floor Plan Revised to reduce mass	01.14
Rev	Description	Date
Project: Three Millstones Inn West Bradford BB7 4SX		
Status: Planning Application		
Client: Mr & Mrs Frost		
Drawing Title: Site Elevations		
Project No: 010-256		
Drg No: 11	Rev: B	
Scale: 1:200 @ A3		
3D.Gdesign architectural consultants 11 Leyland House Lancashire Business Park Centurion Way Leyland Lancashire PR26 6TY t: 01772 367 150 e: studio@3dgdesign.co.uk w: www.3dgdesign.co.uk		