



E1 Existing East Elevation  
1 : 100 198-P

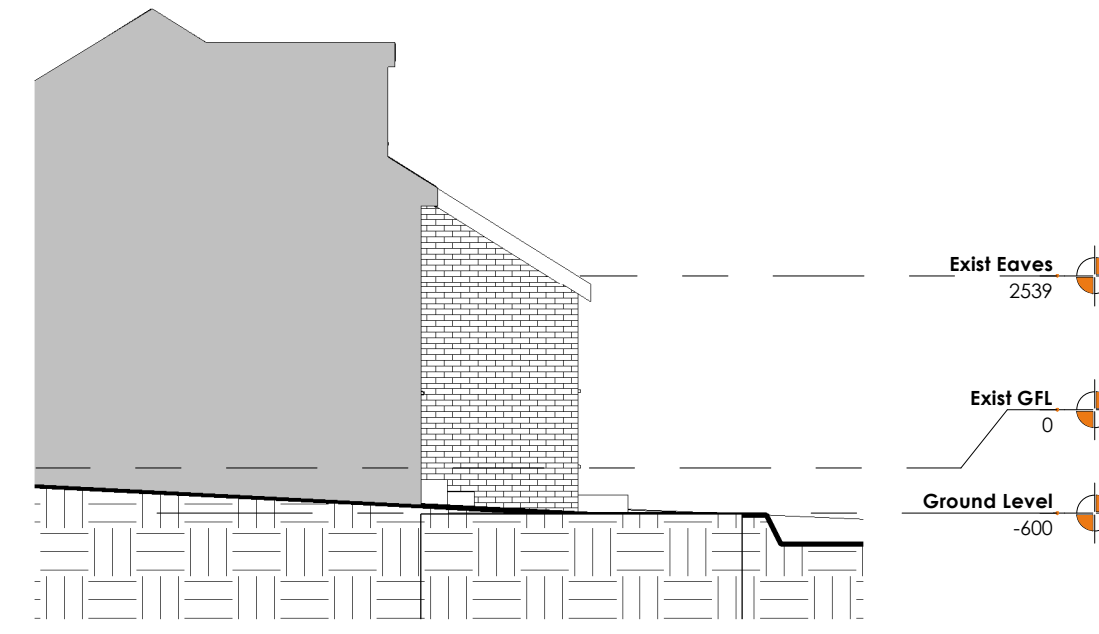

E2 Existing South Elevation  
1 : 100 198-P




E3 Existing West Elevation  
1 : 100 198-P

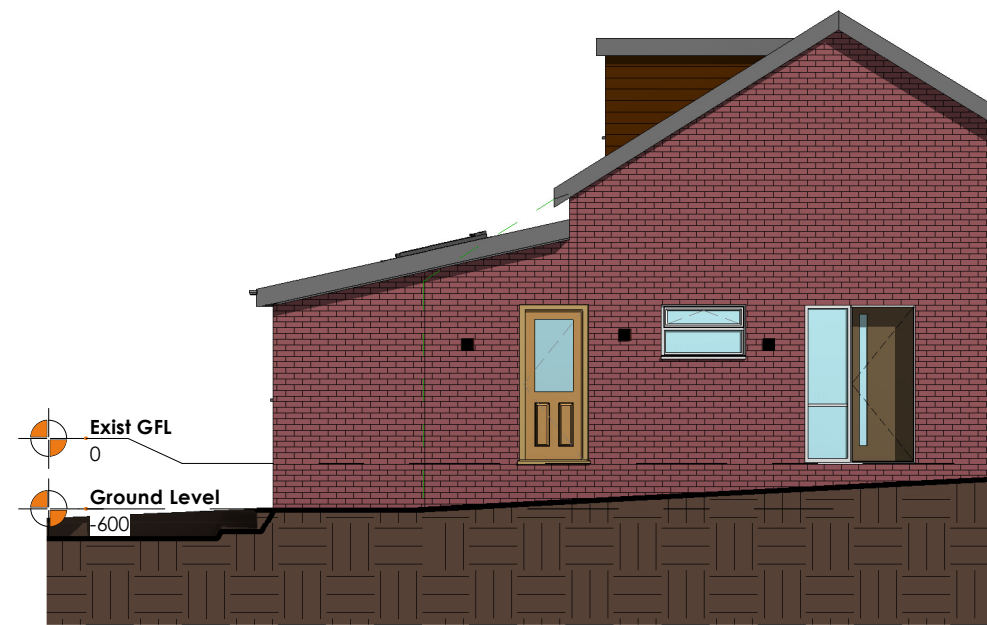


P1 Proposed East Elevation  
1 : 100 198-P




P2 Proposed South Elevation  
1 : 100 198-P

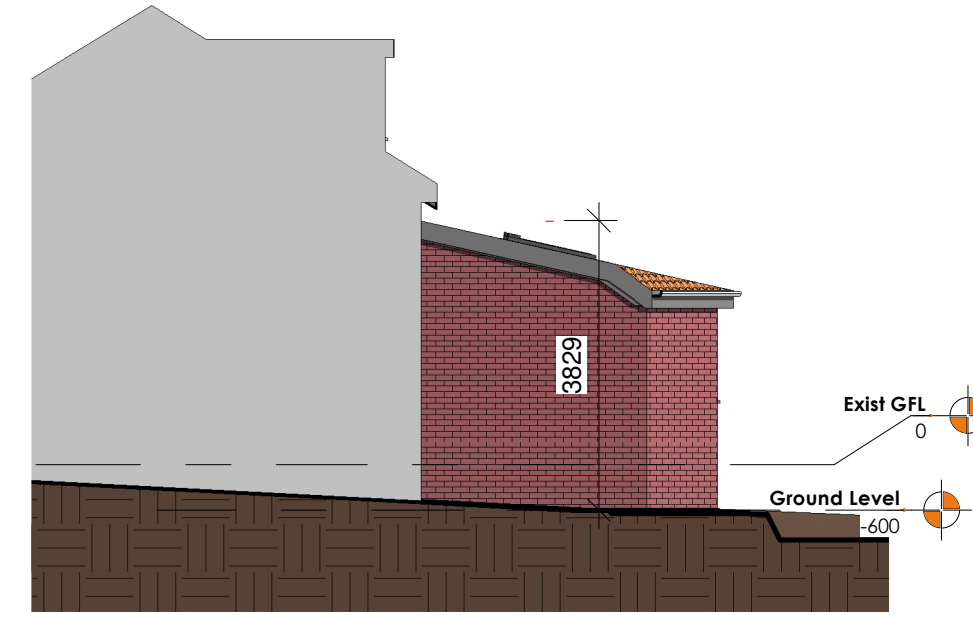


P3 Proposed West Elevation  
1 : 100 198-P

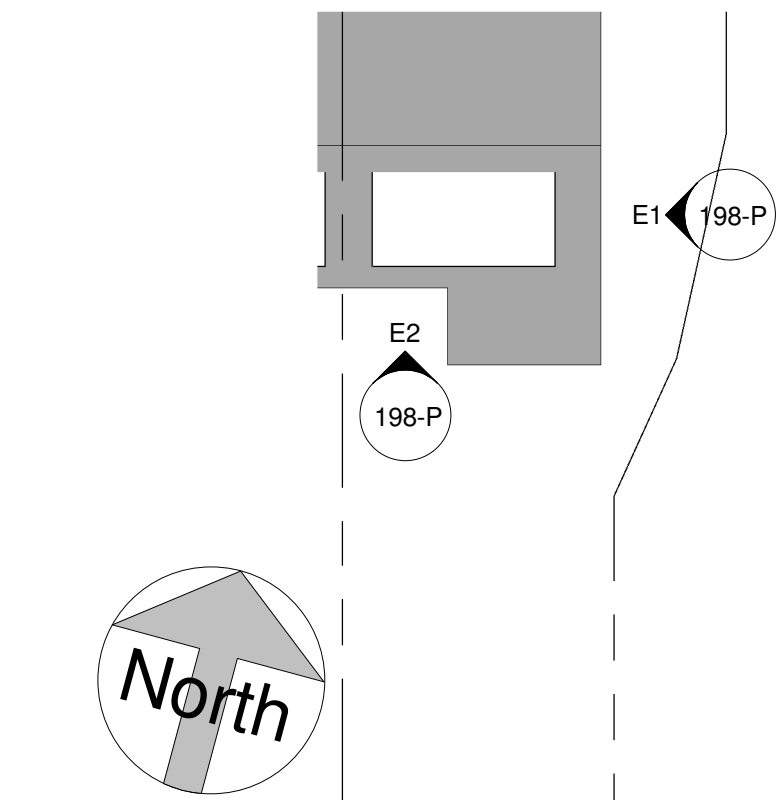


2 Existing Site Plan  
1 : 200 198-P

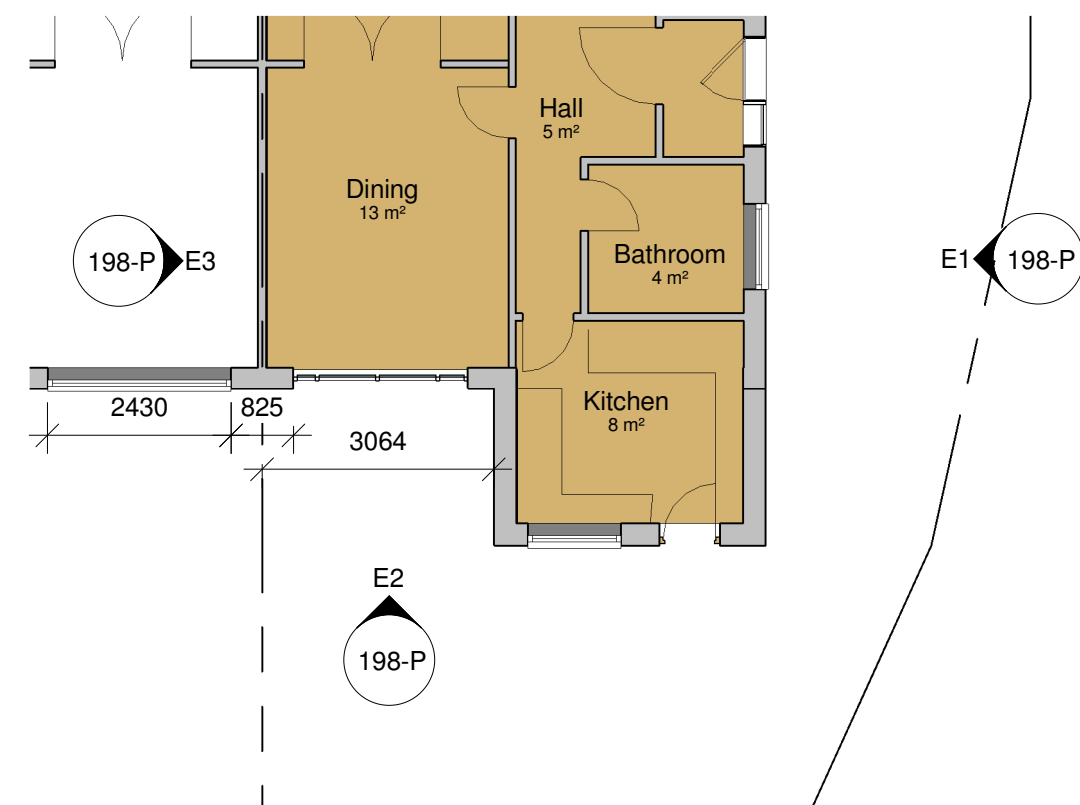

1 Existing Ground Floor Plan  
1 : 100 198-P

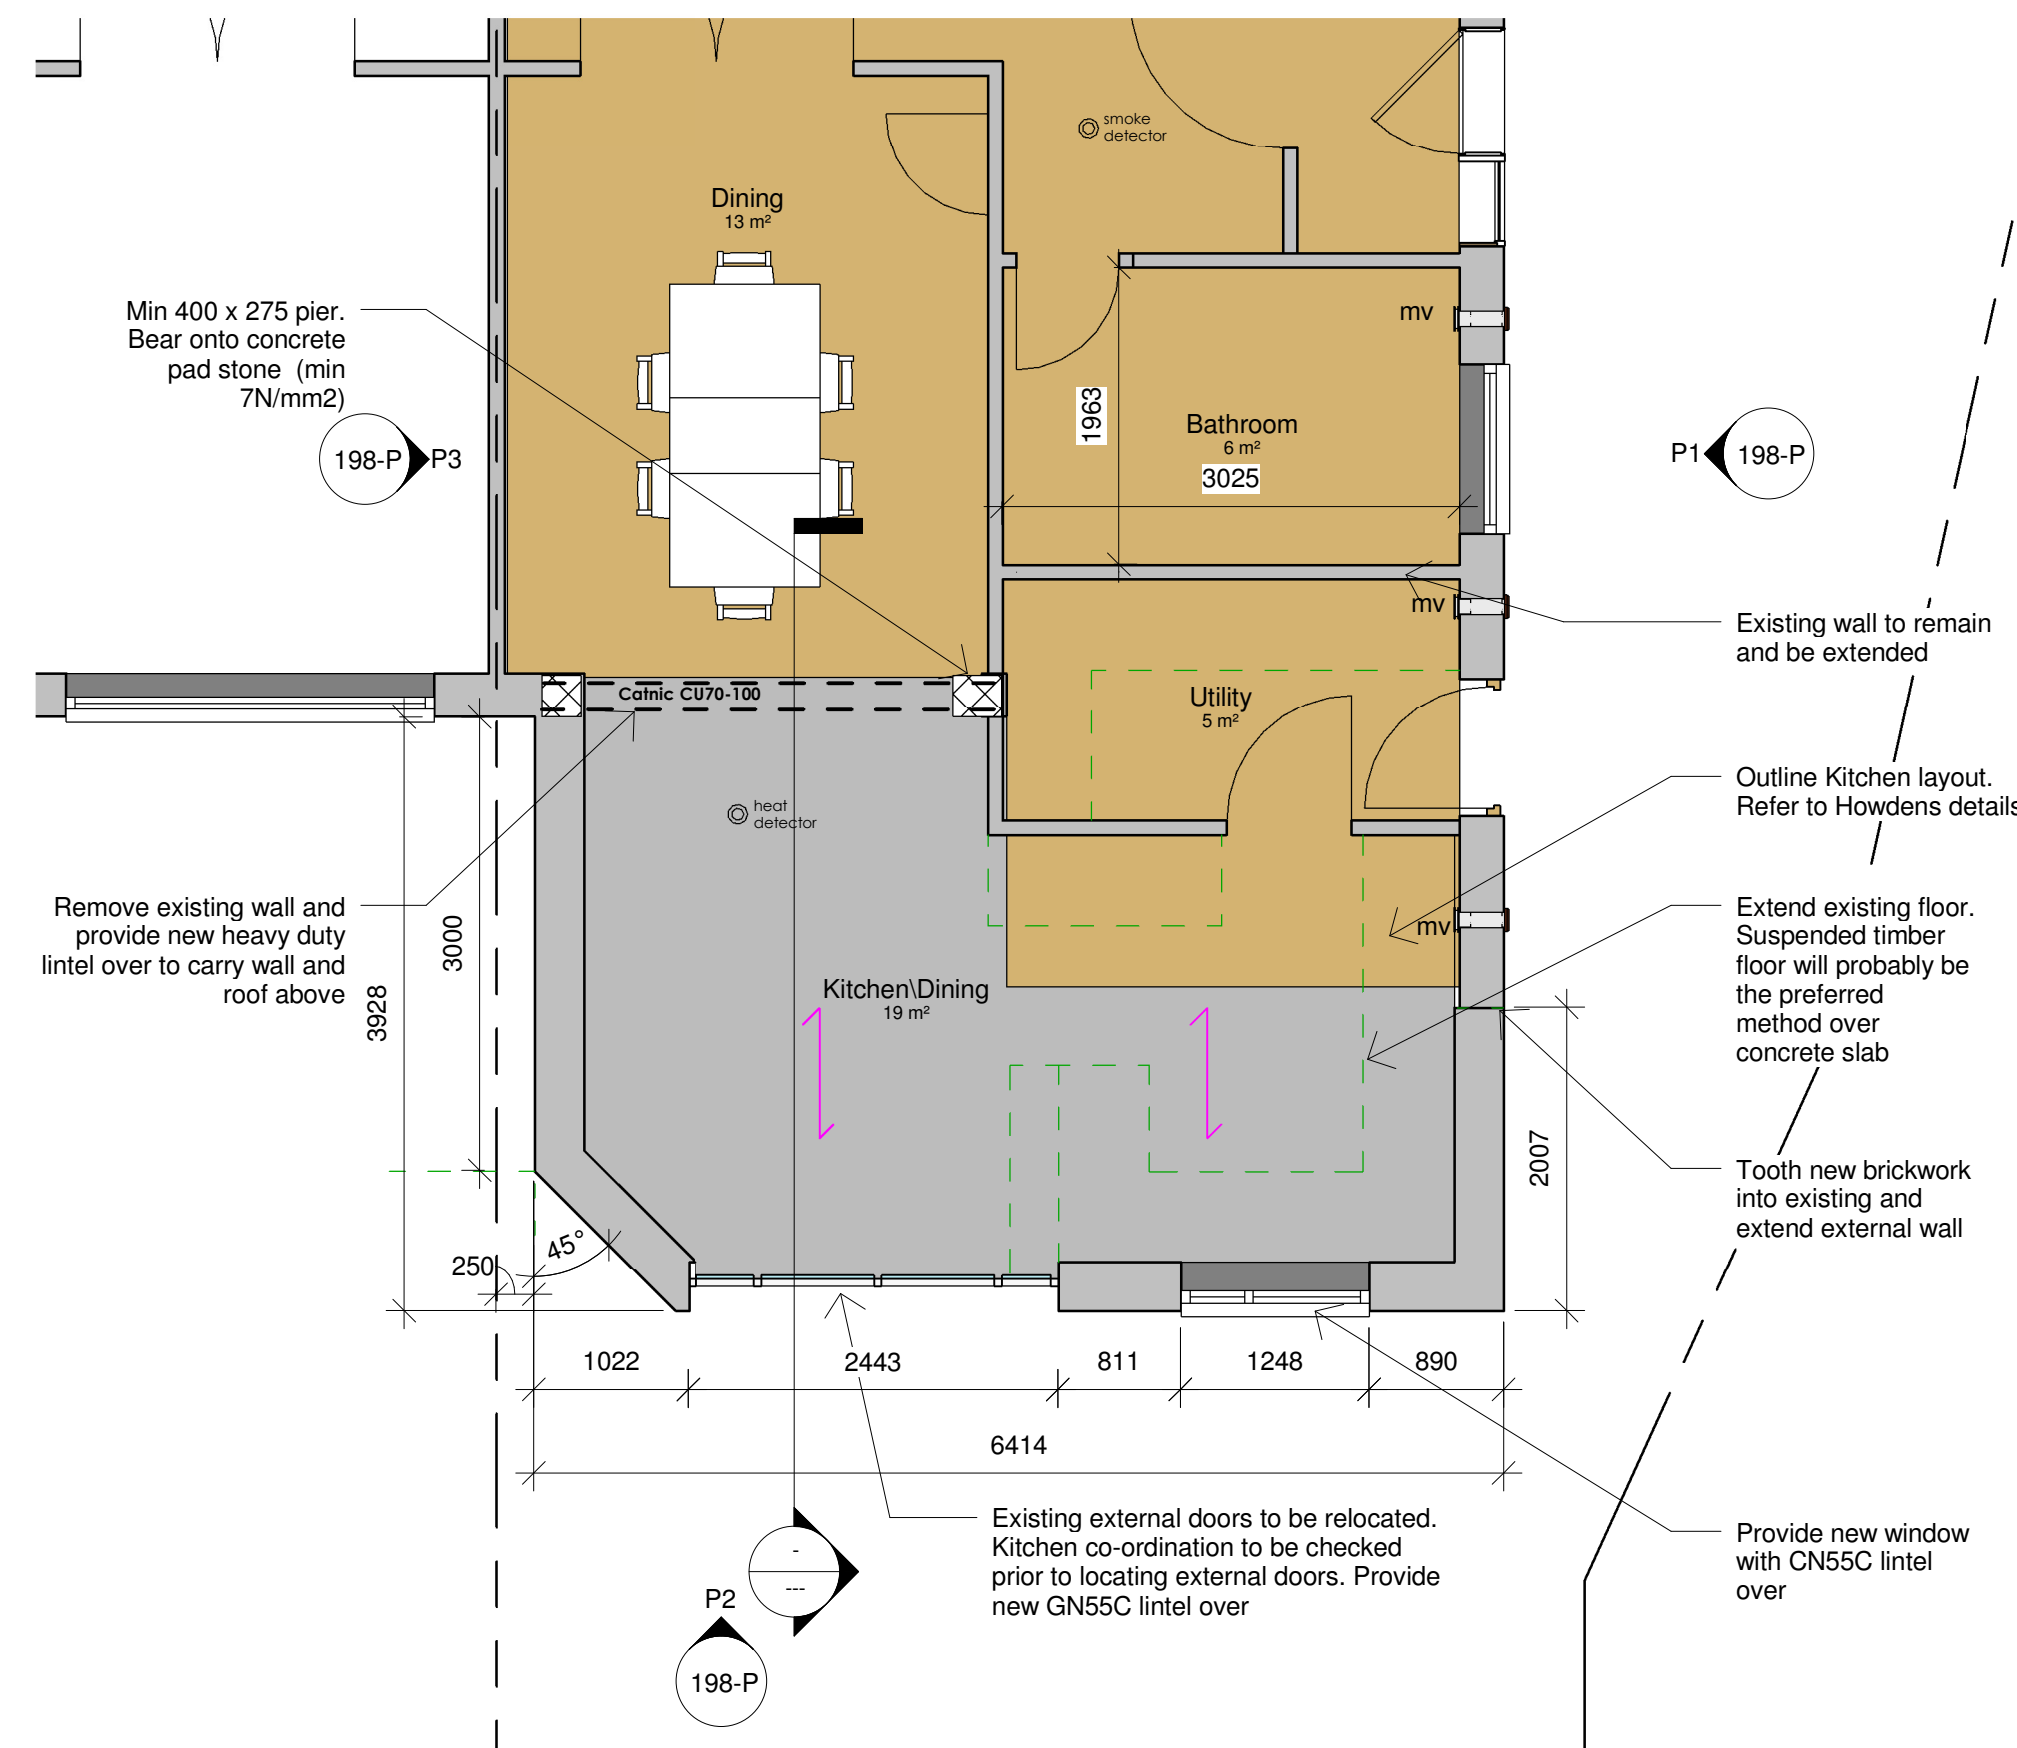

3 Proposed Ground Floor Plan  
1 : 50 198-P

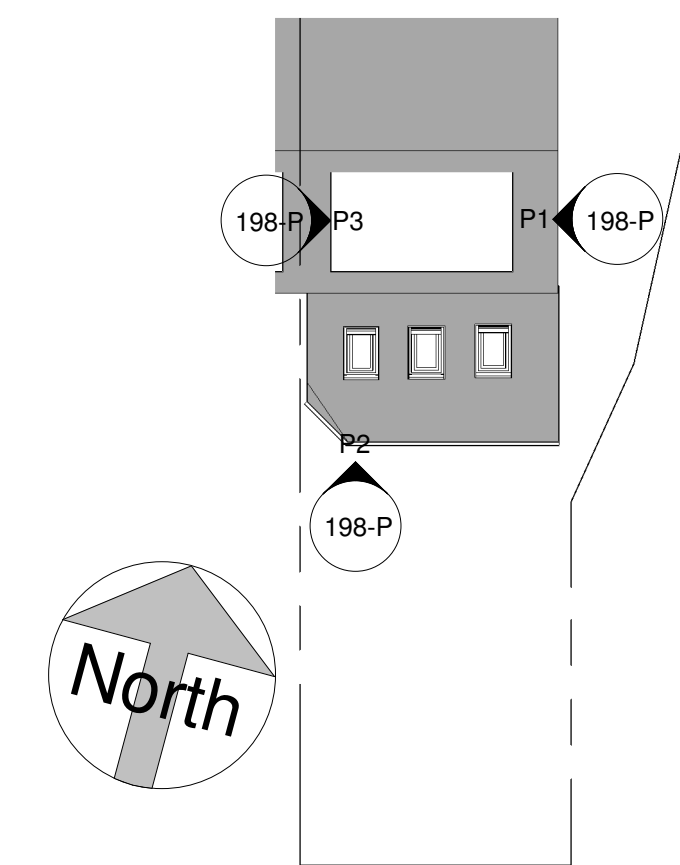

4 Proposed Site Plan  
1 : 200 198-P



21 DARWEN CLOSE, LONGRIDGE

Title	PROPOSED REAR EXTENSION	Drawing No	198-P I	Rev	G
EXISTING AND PROPOSED PLANS		<b>novensus</b> creative thinking...			

04/09/2014 15:12:23