

Notes:

All work is to be carried out to the latest current British standards Codes of Practice and recognised working practices.


All work and materials should comply with Health and Safety legislation and to be approved by the Local Authority Planning / Building Control Officer.

All dimensions are in millimetres unless where explicitly shown otherwise.


The contractor should check and clarify all dimensions as work proceeds and notify the design team of any discrepancies.

Do not scale off the drawings, if in doubt ask.


Avaton Chartered Town Planning are not liable for work undertaken prior to Full Planning Consent and/or Building Regulations Approval

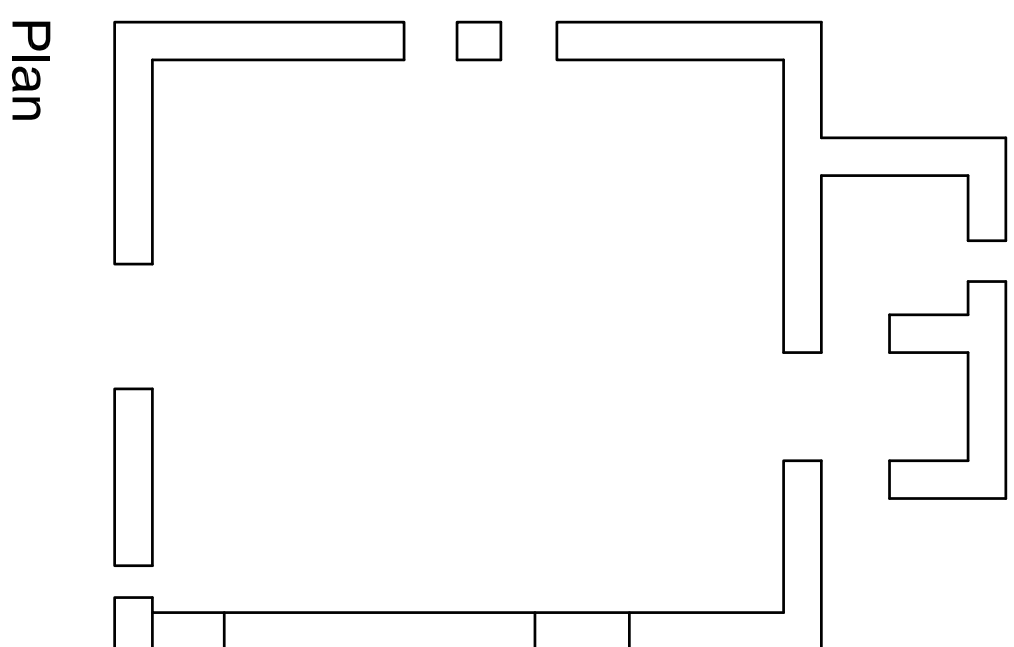


Plan

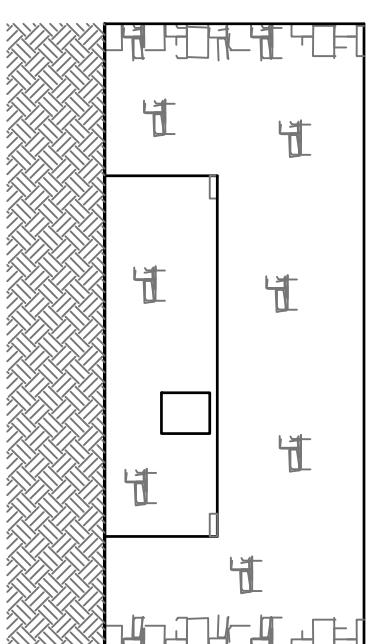


North Elevation

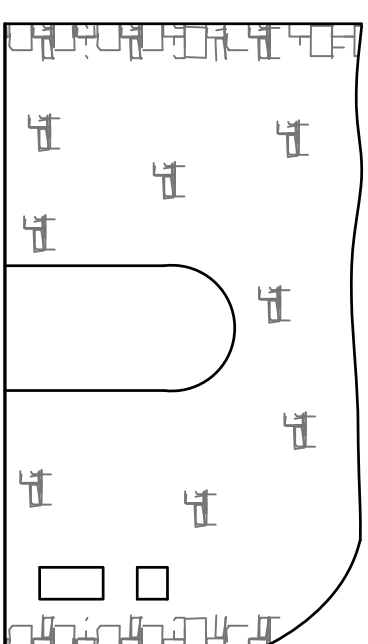


South Elevation

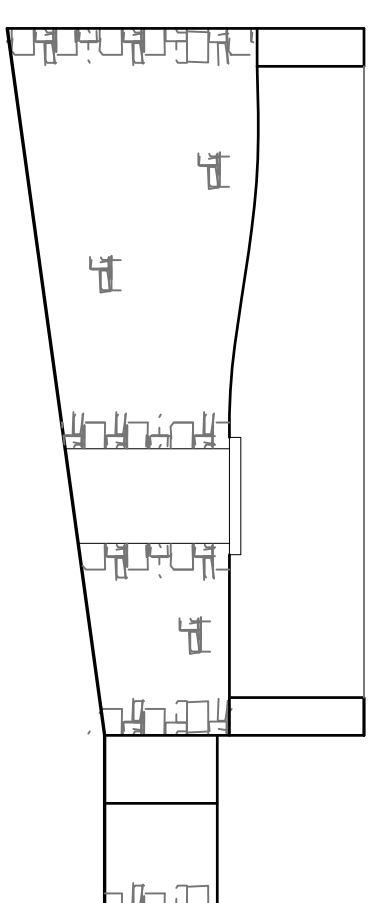

East Elevation

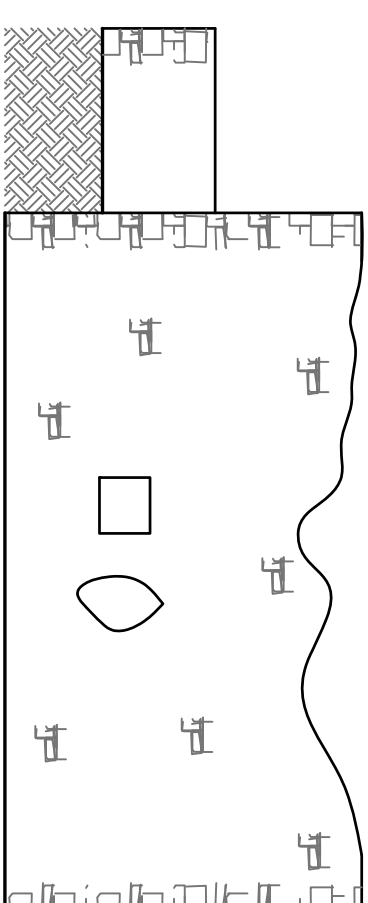

West Elevation

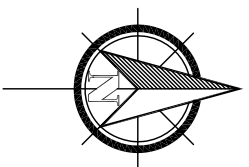

Town Planning - Architectural Design - Building Regulations - Surveying

Chartered Town Planning

Avalon



RTPI

Phone: 01282 834834 Fax: 01282 451666
Web: www.avalon.co.uk Email: planning@avalon.co.uk
2 Reedley Business Centre, Reedham Road, Burnley, Lancashire, BB10 2TV

EXISTING PLANS AND ELEVATIONS					
Site: Cowley Brook Farm Higher Road Longridge PR3 2YX					
Client: Kate Butcher / Christine Quick					
Date: 13.06.14		Scale: 1:100 @ A2			
Project No: BUTC/Dwg 02				Drawn: HA	
Amendments:					