
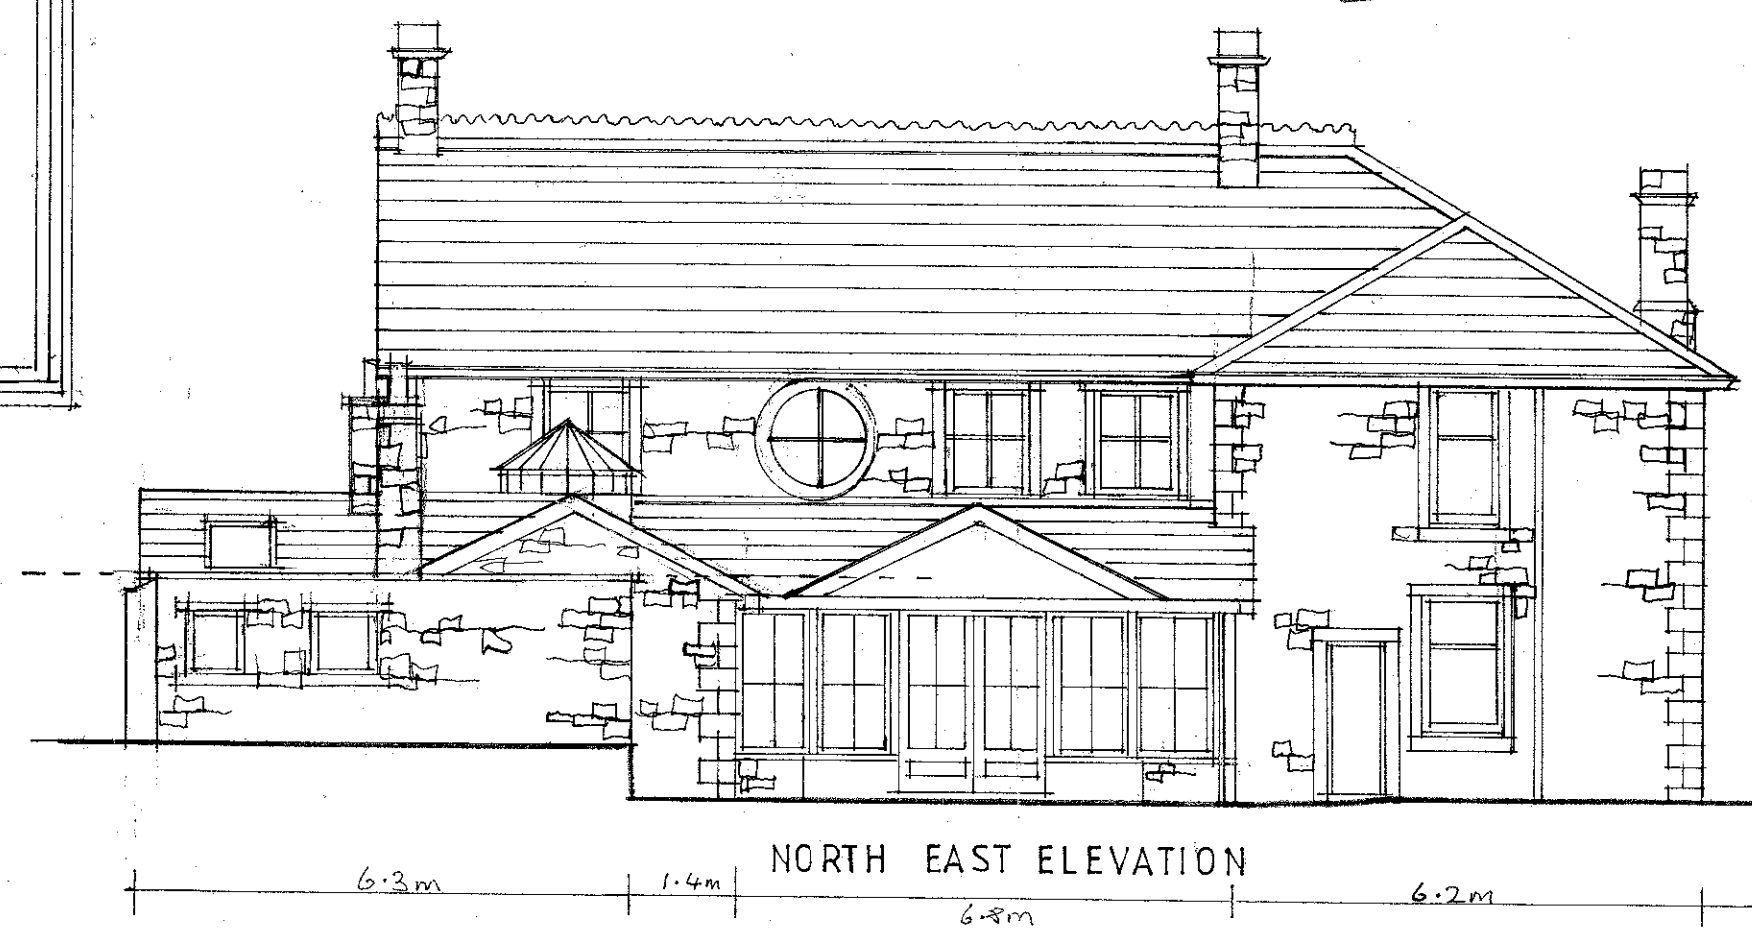
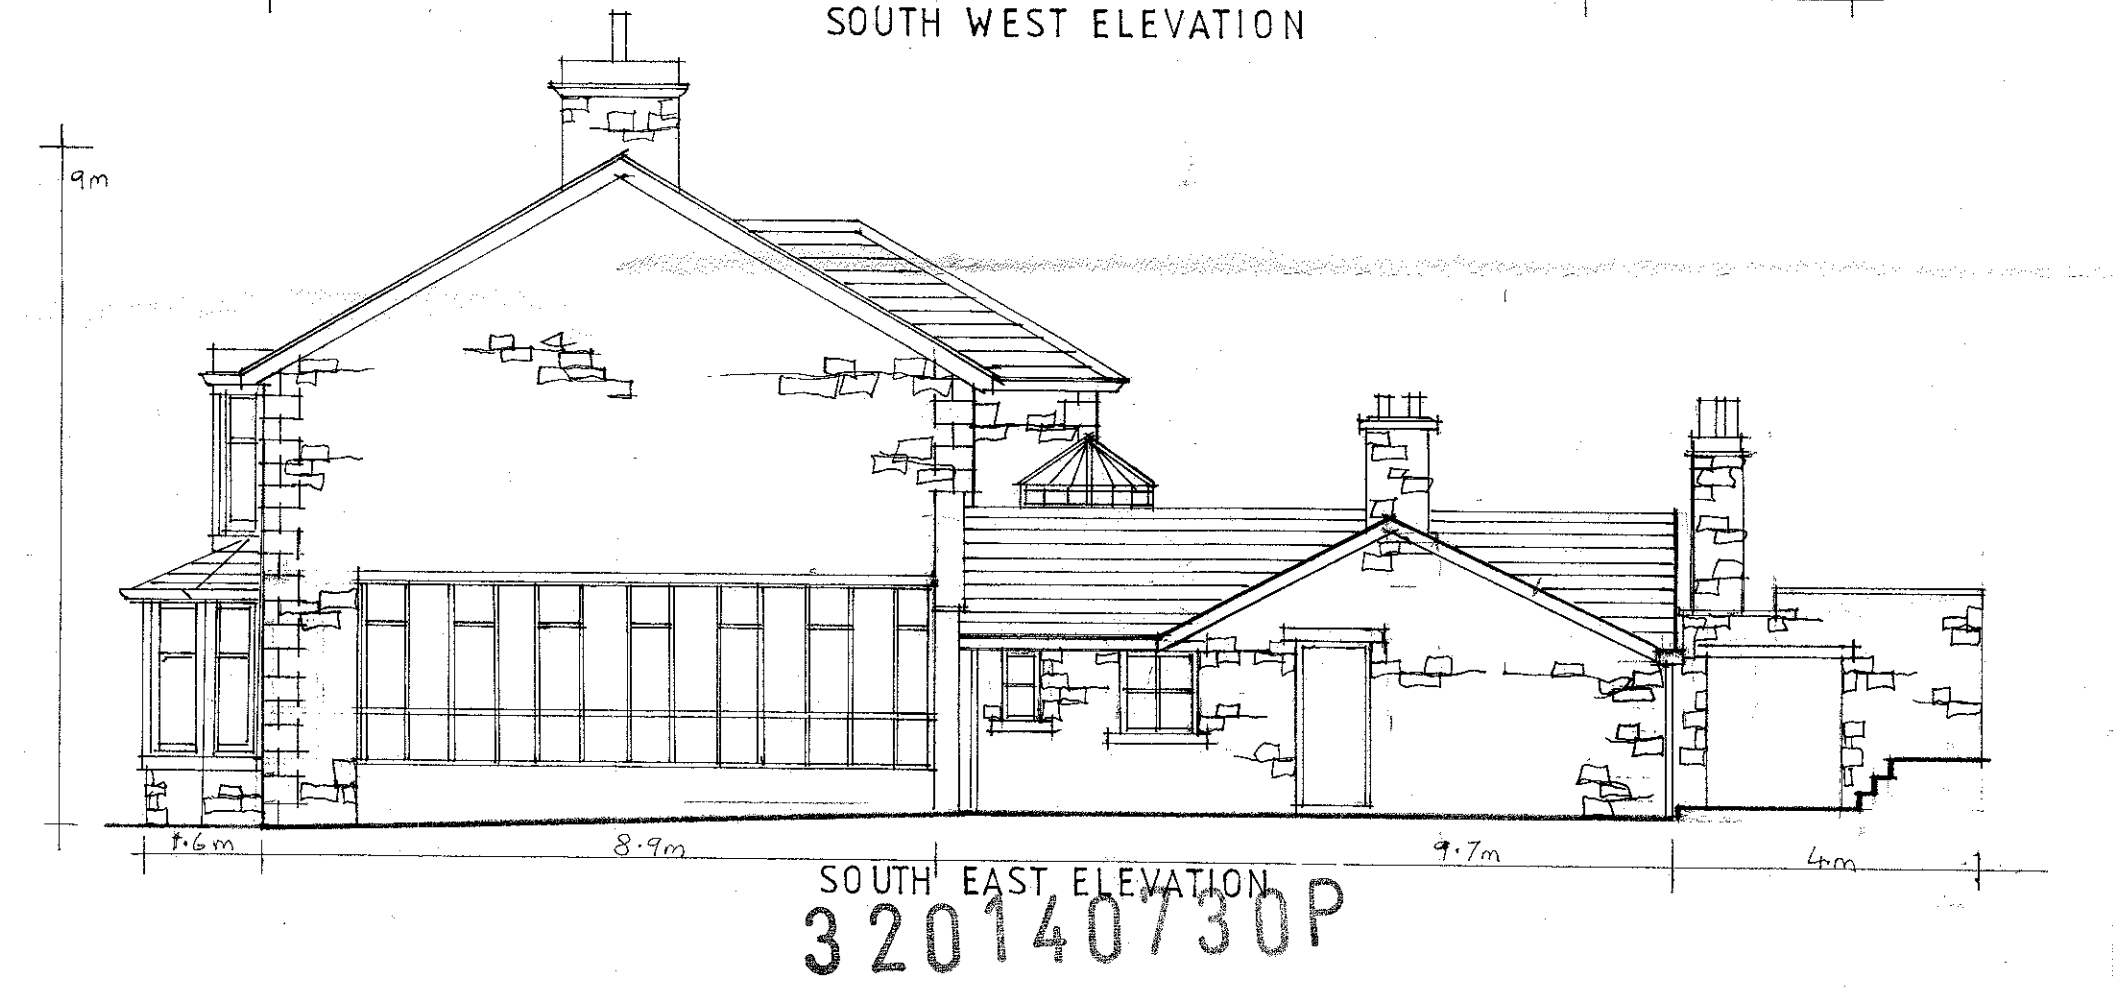
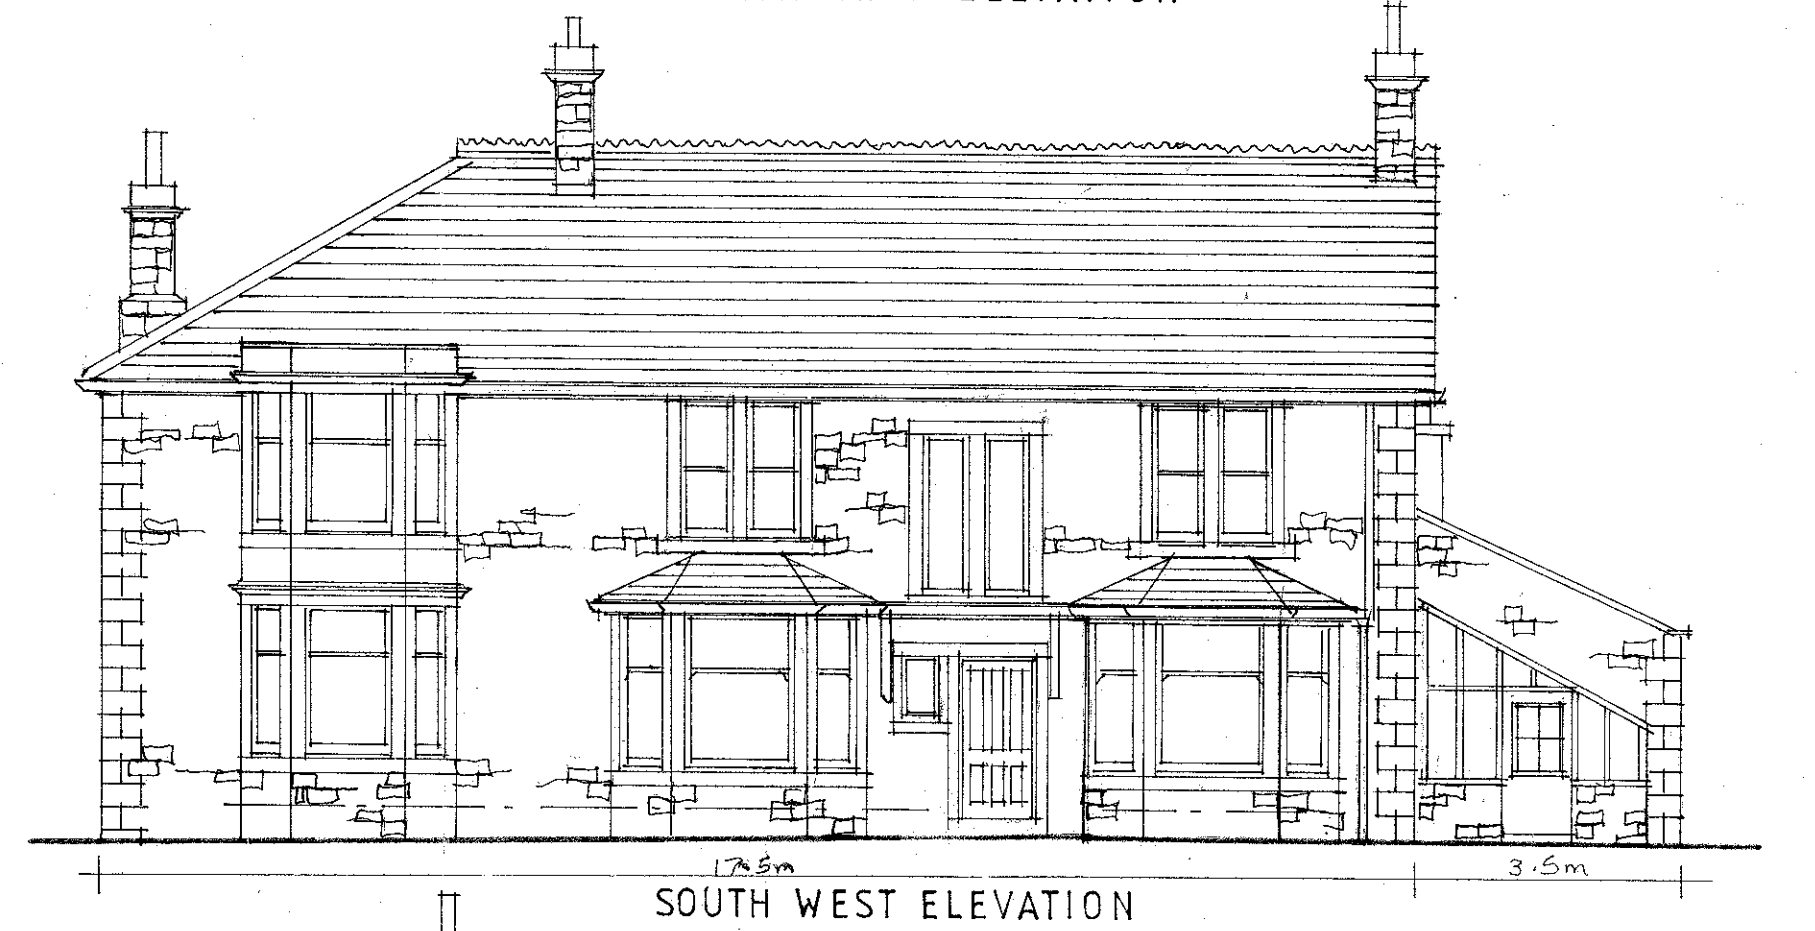


GROUND FLOOR PLAN

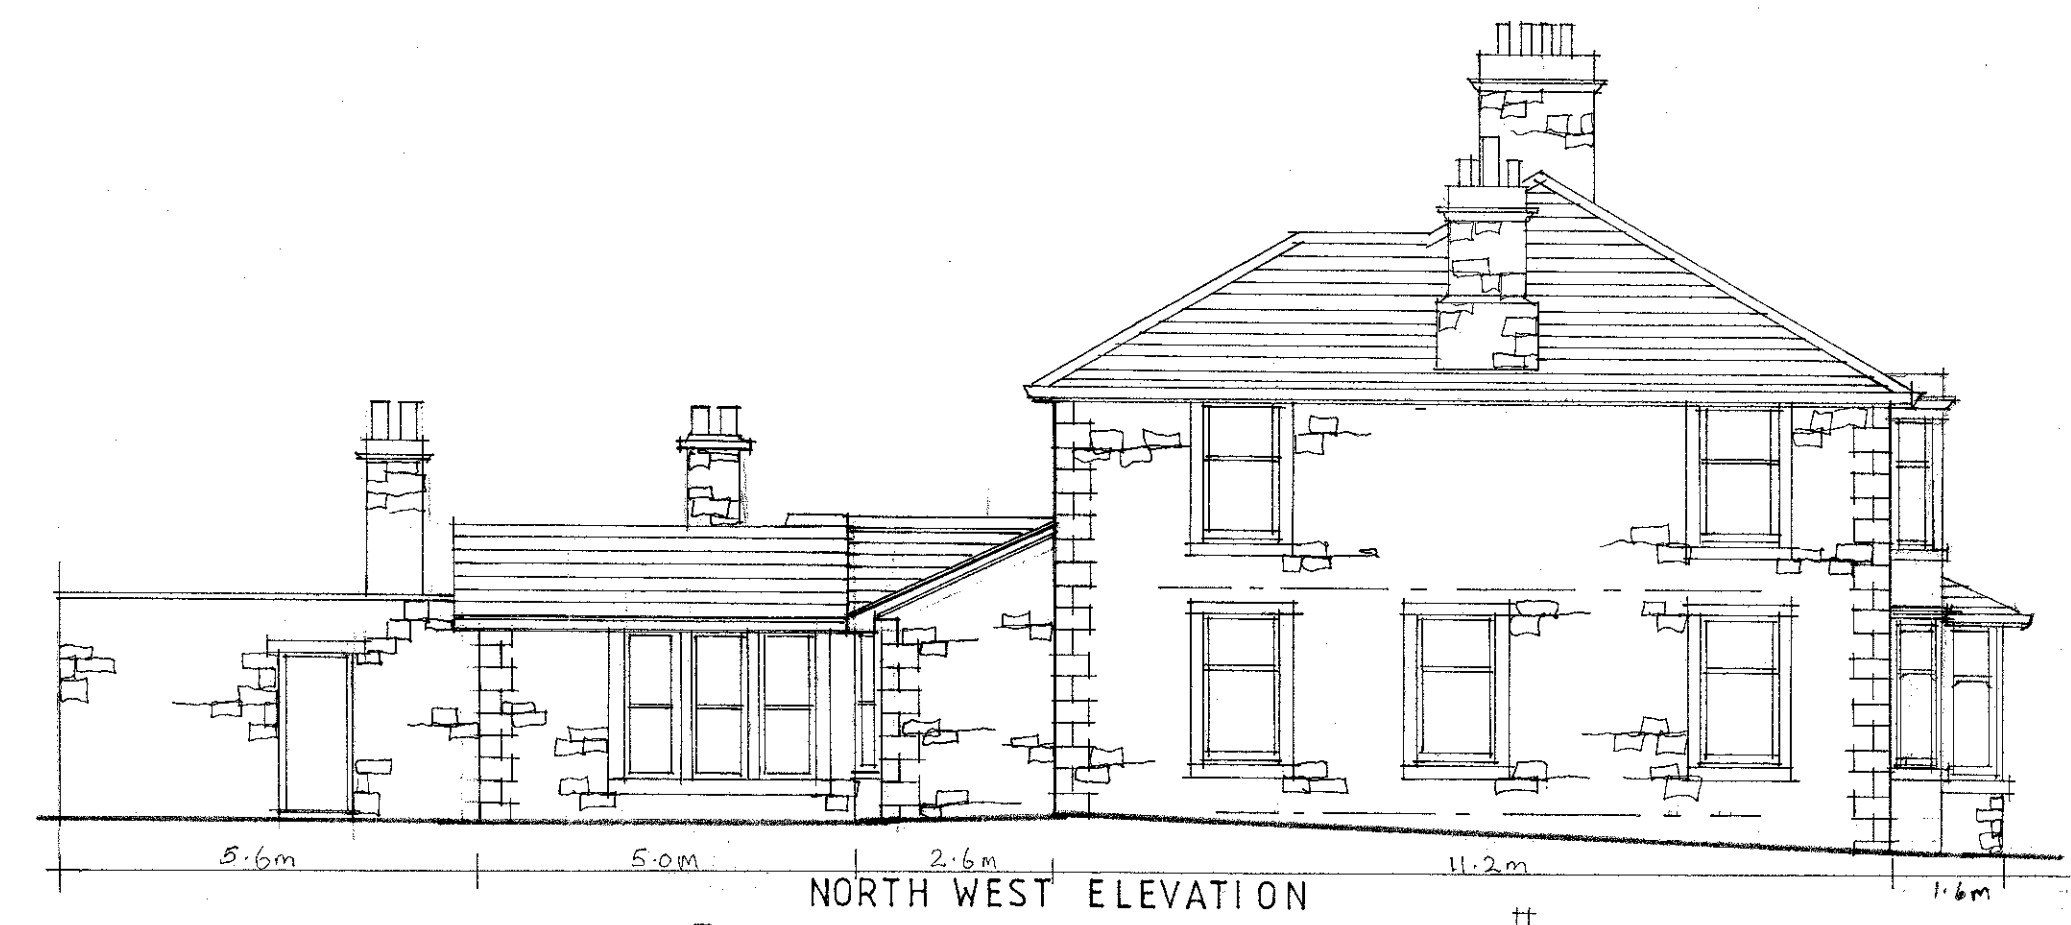

AMENDED PLANS RECEIVED
DATE 7/8/14

A - CHIMNEYS AND BAY WINDOW ADDED 5/8/14

Client
Mr & Mrs D SUNDERLAND

Job Title
PROPOSED ALTERATIONS TO
HODDER VIEW
CHAIGLEY

Drawing Title
EXISTING GROUND FLOOR PLAN
AND ELEVATIONS

Scale 1:50 Date MAY 14 Drawn LKR

spa ARCHITECTS
SUNDERLAND PEACOCK & ASSOCIATES LTD.
SUNDERLAND PEACOCK & ASSOCIATES LTD.
HAZELMERE, PIMLICO ROAD, CLITHEROE,
LANCASHIRE, BB7 2AG
T 01204 623119 F 01204 627258
E info@sunderlandpeacock.com
www.sunderlandpeacock.com