
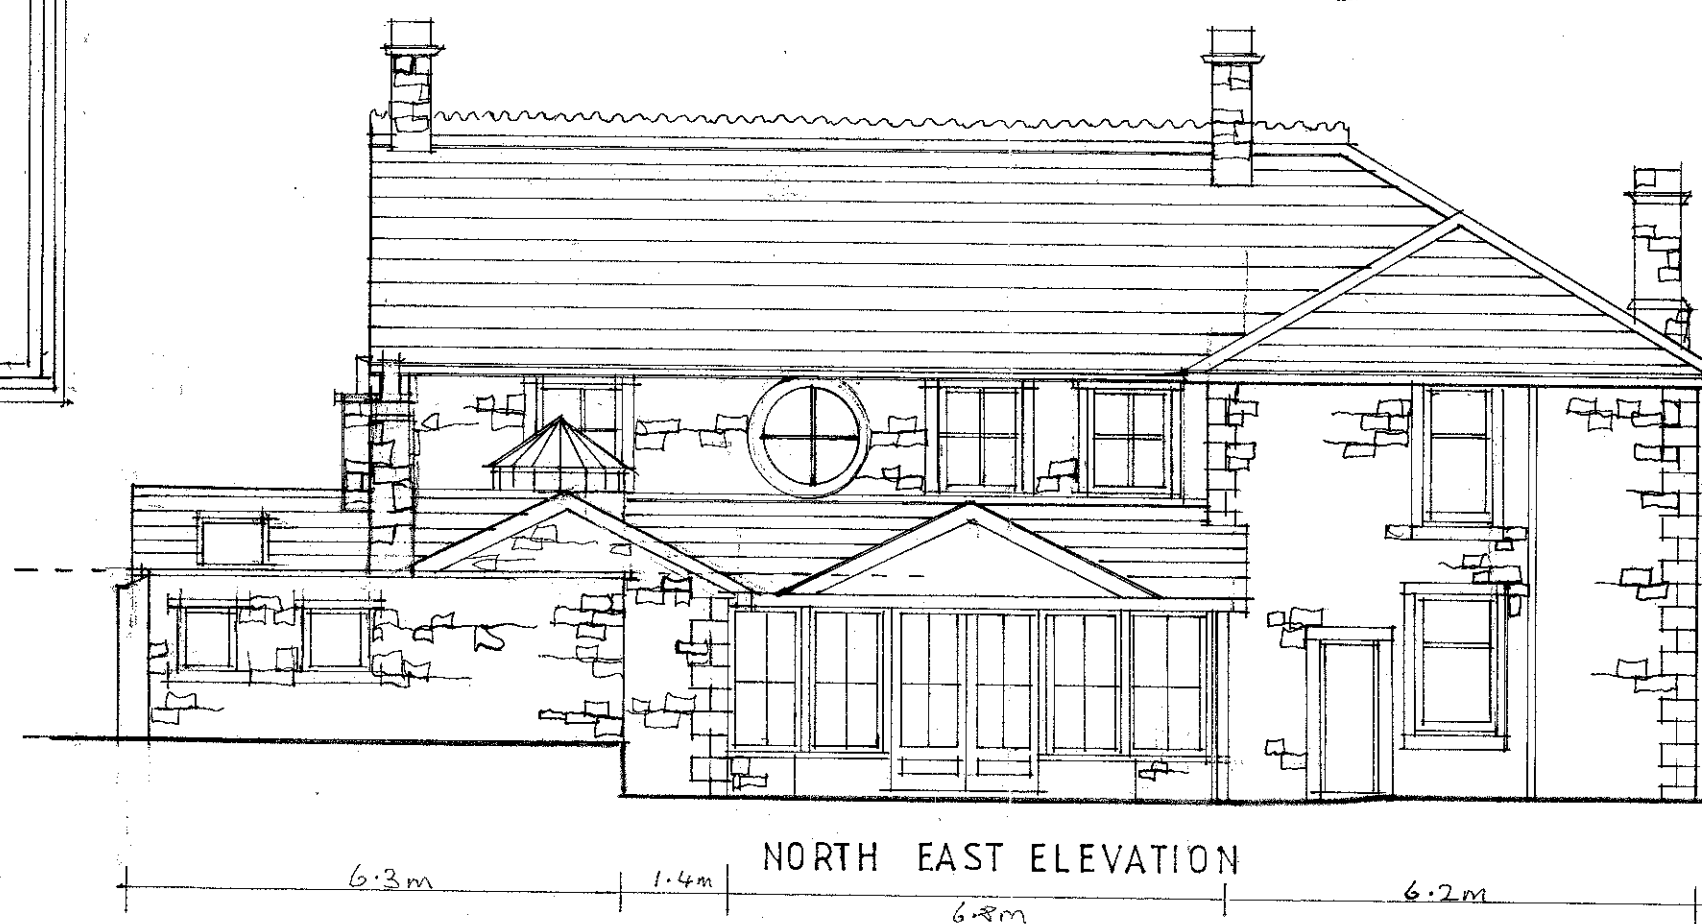
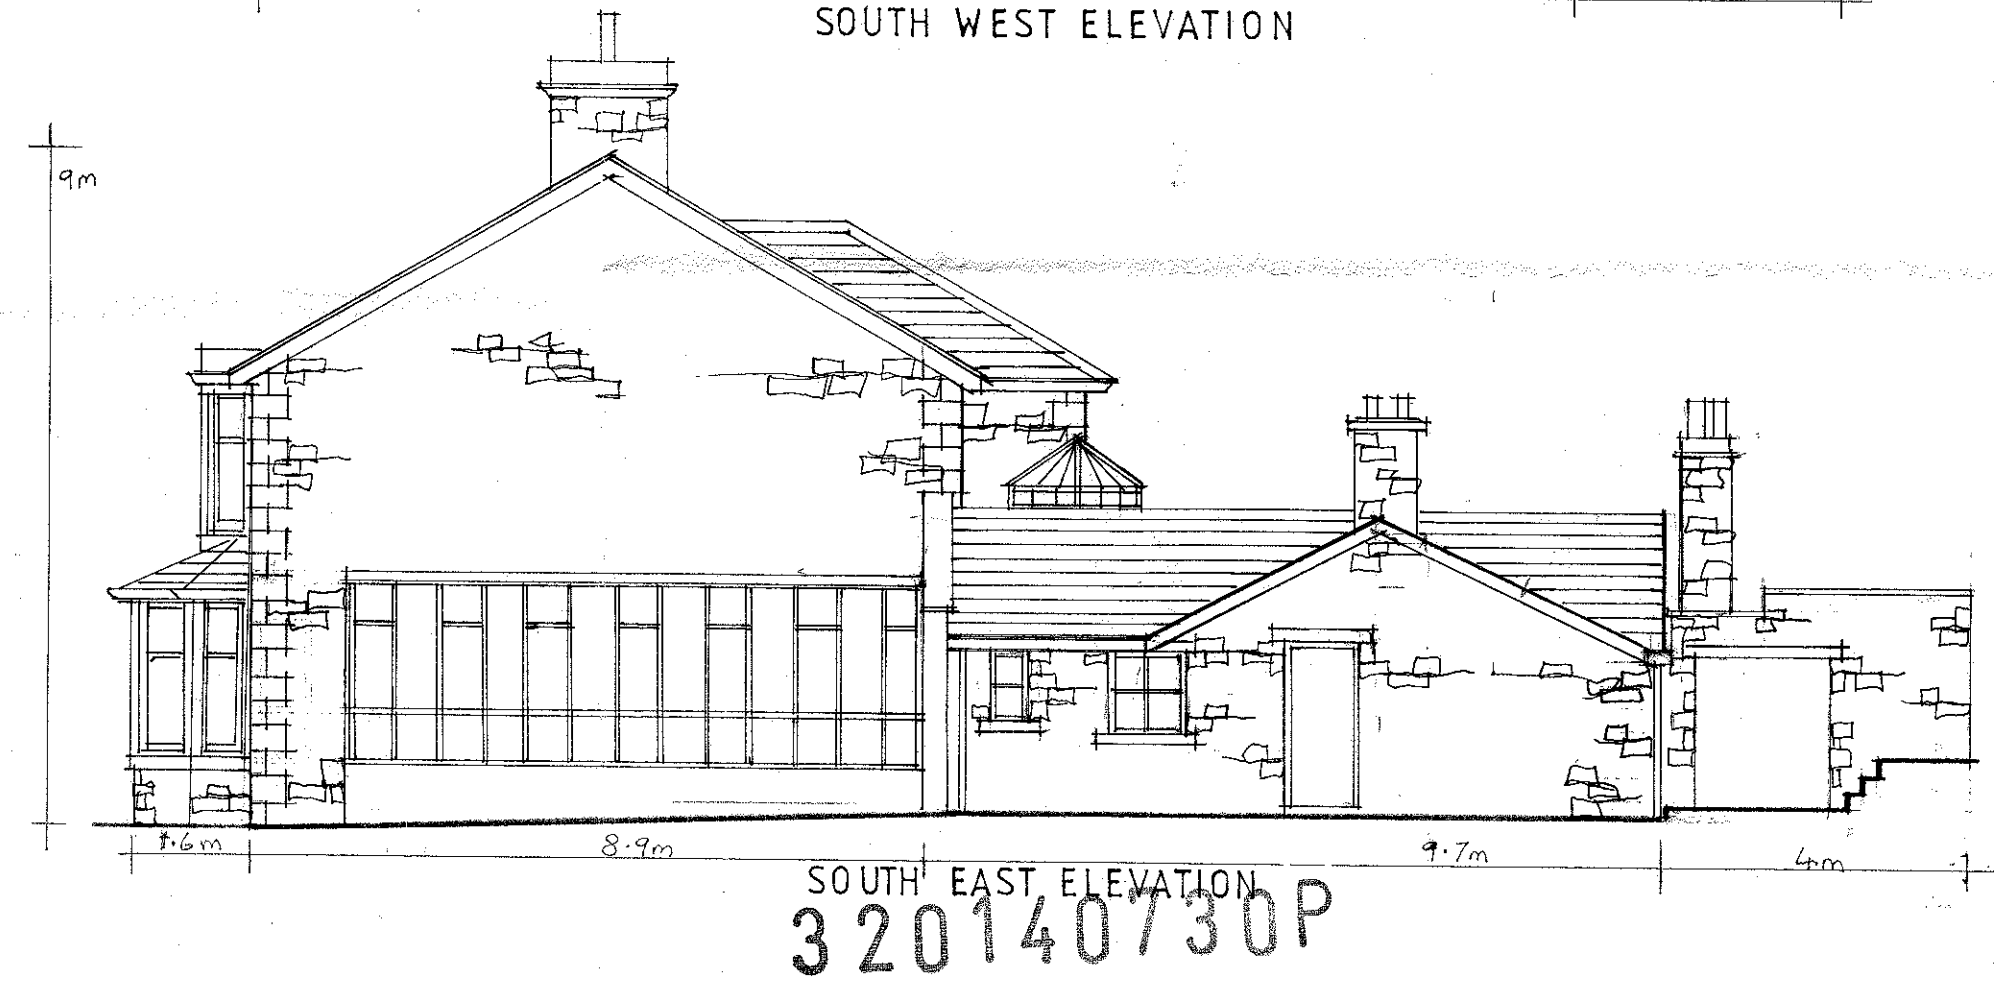


GROUND FLOOR PLAN

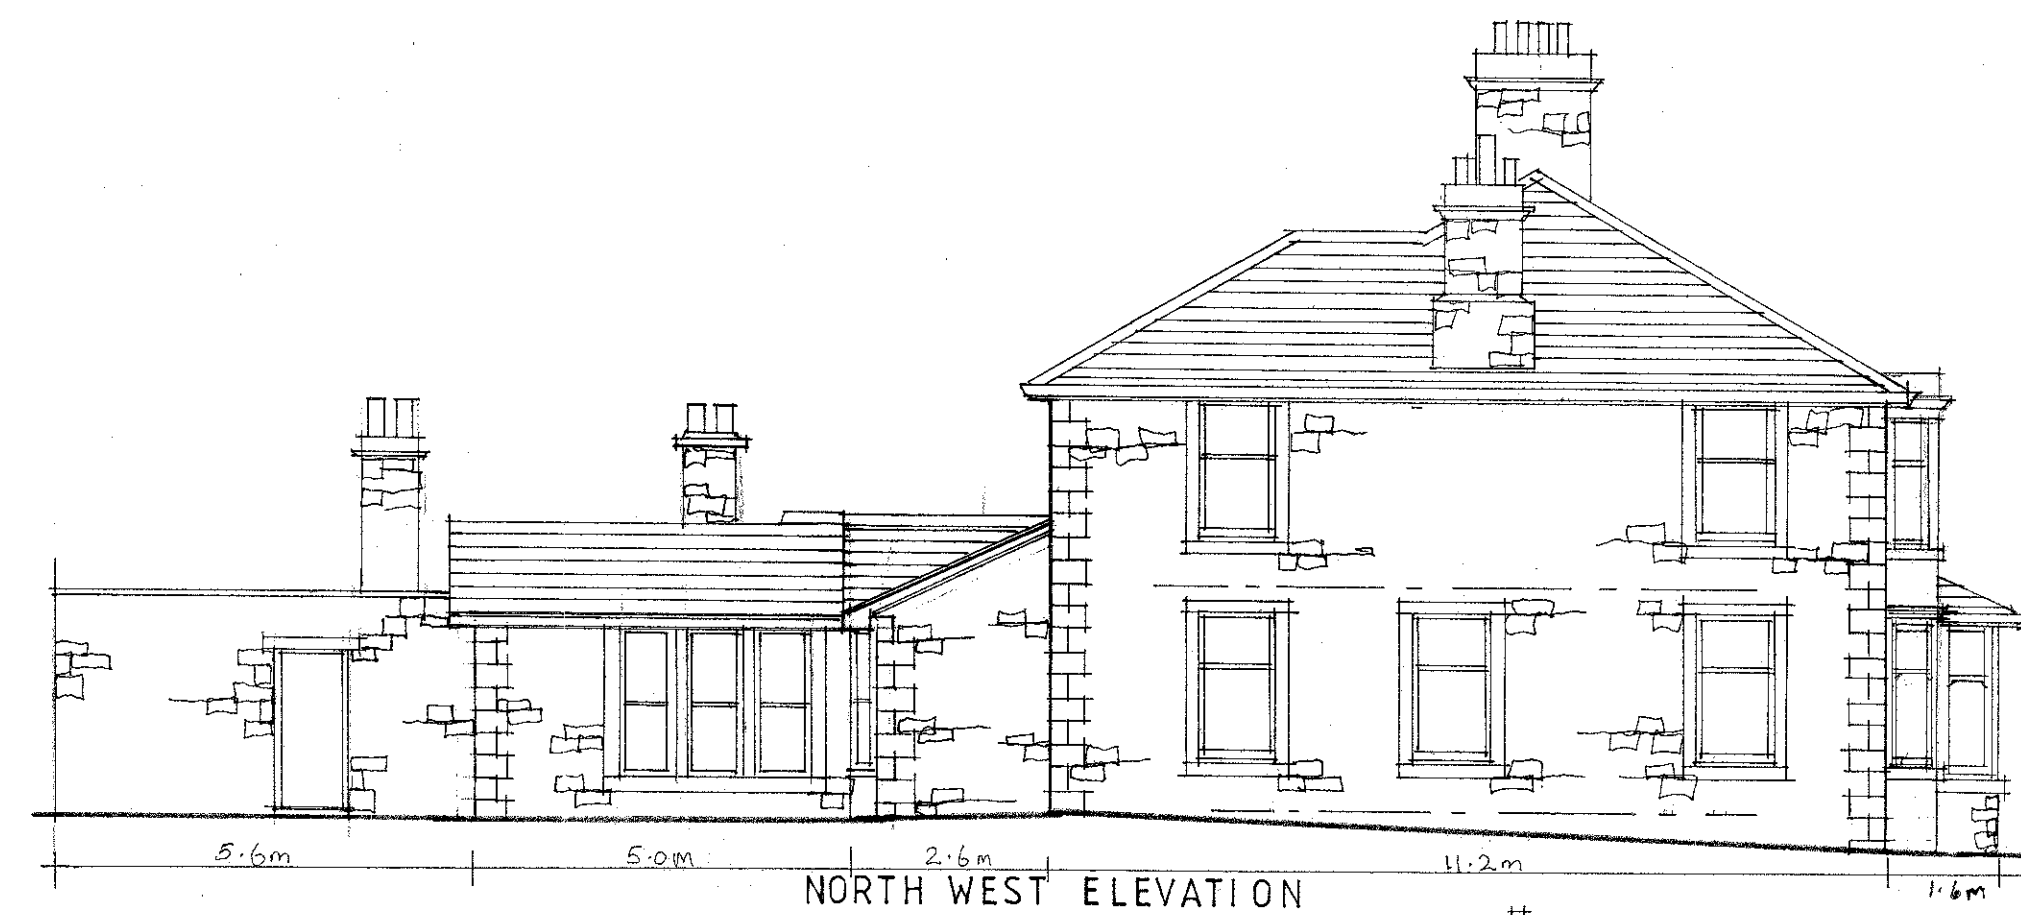

AMENDED PLANS RECEIVED
DATE 7/8/14

A - CHIMNEYS AND BAY WINDOWS ADDED 5/3/14

Client
Mr & Mrs D SUNDERLAND

Job Title
PROPOSED ALTERATIONS TO
HODDER VIEW
CHAIGLEY

Drawing Title
EXISTING GROUND FLOOR PLAN
AND ELEVATIONS

Scale 1:50 Date MAY 14 Drawn LKR

spa ARCHITECTS
SUNDERLAND PEACOCK & ASSOCIATES LTD.
HAZELBINE, PIMLICO ROAD, CLITHEROE,
LANCASHIRE, BB7 2AG
T 01200 423174 F 01200 423238
E info@sunderlandpeacock.com
www.sunderlandpeacock.com

4585 - 1 of 1