
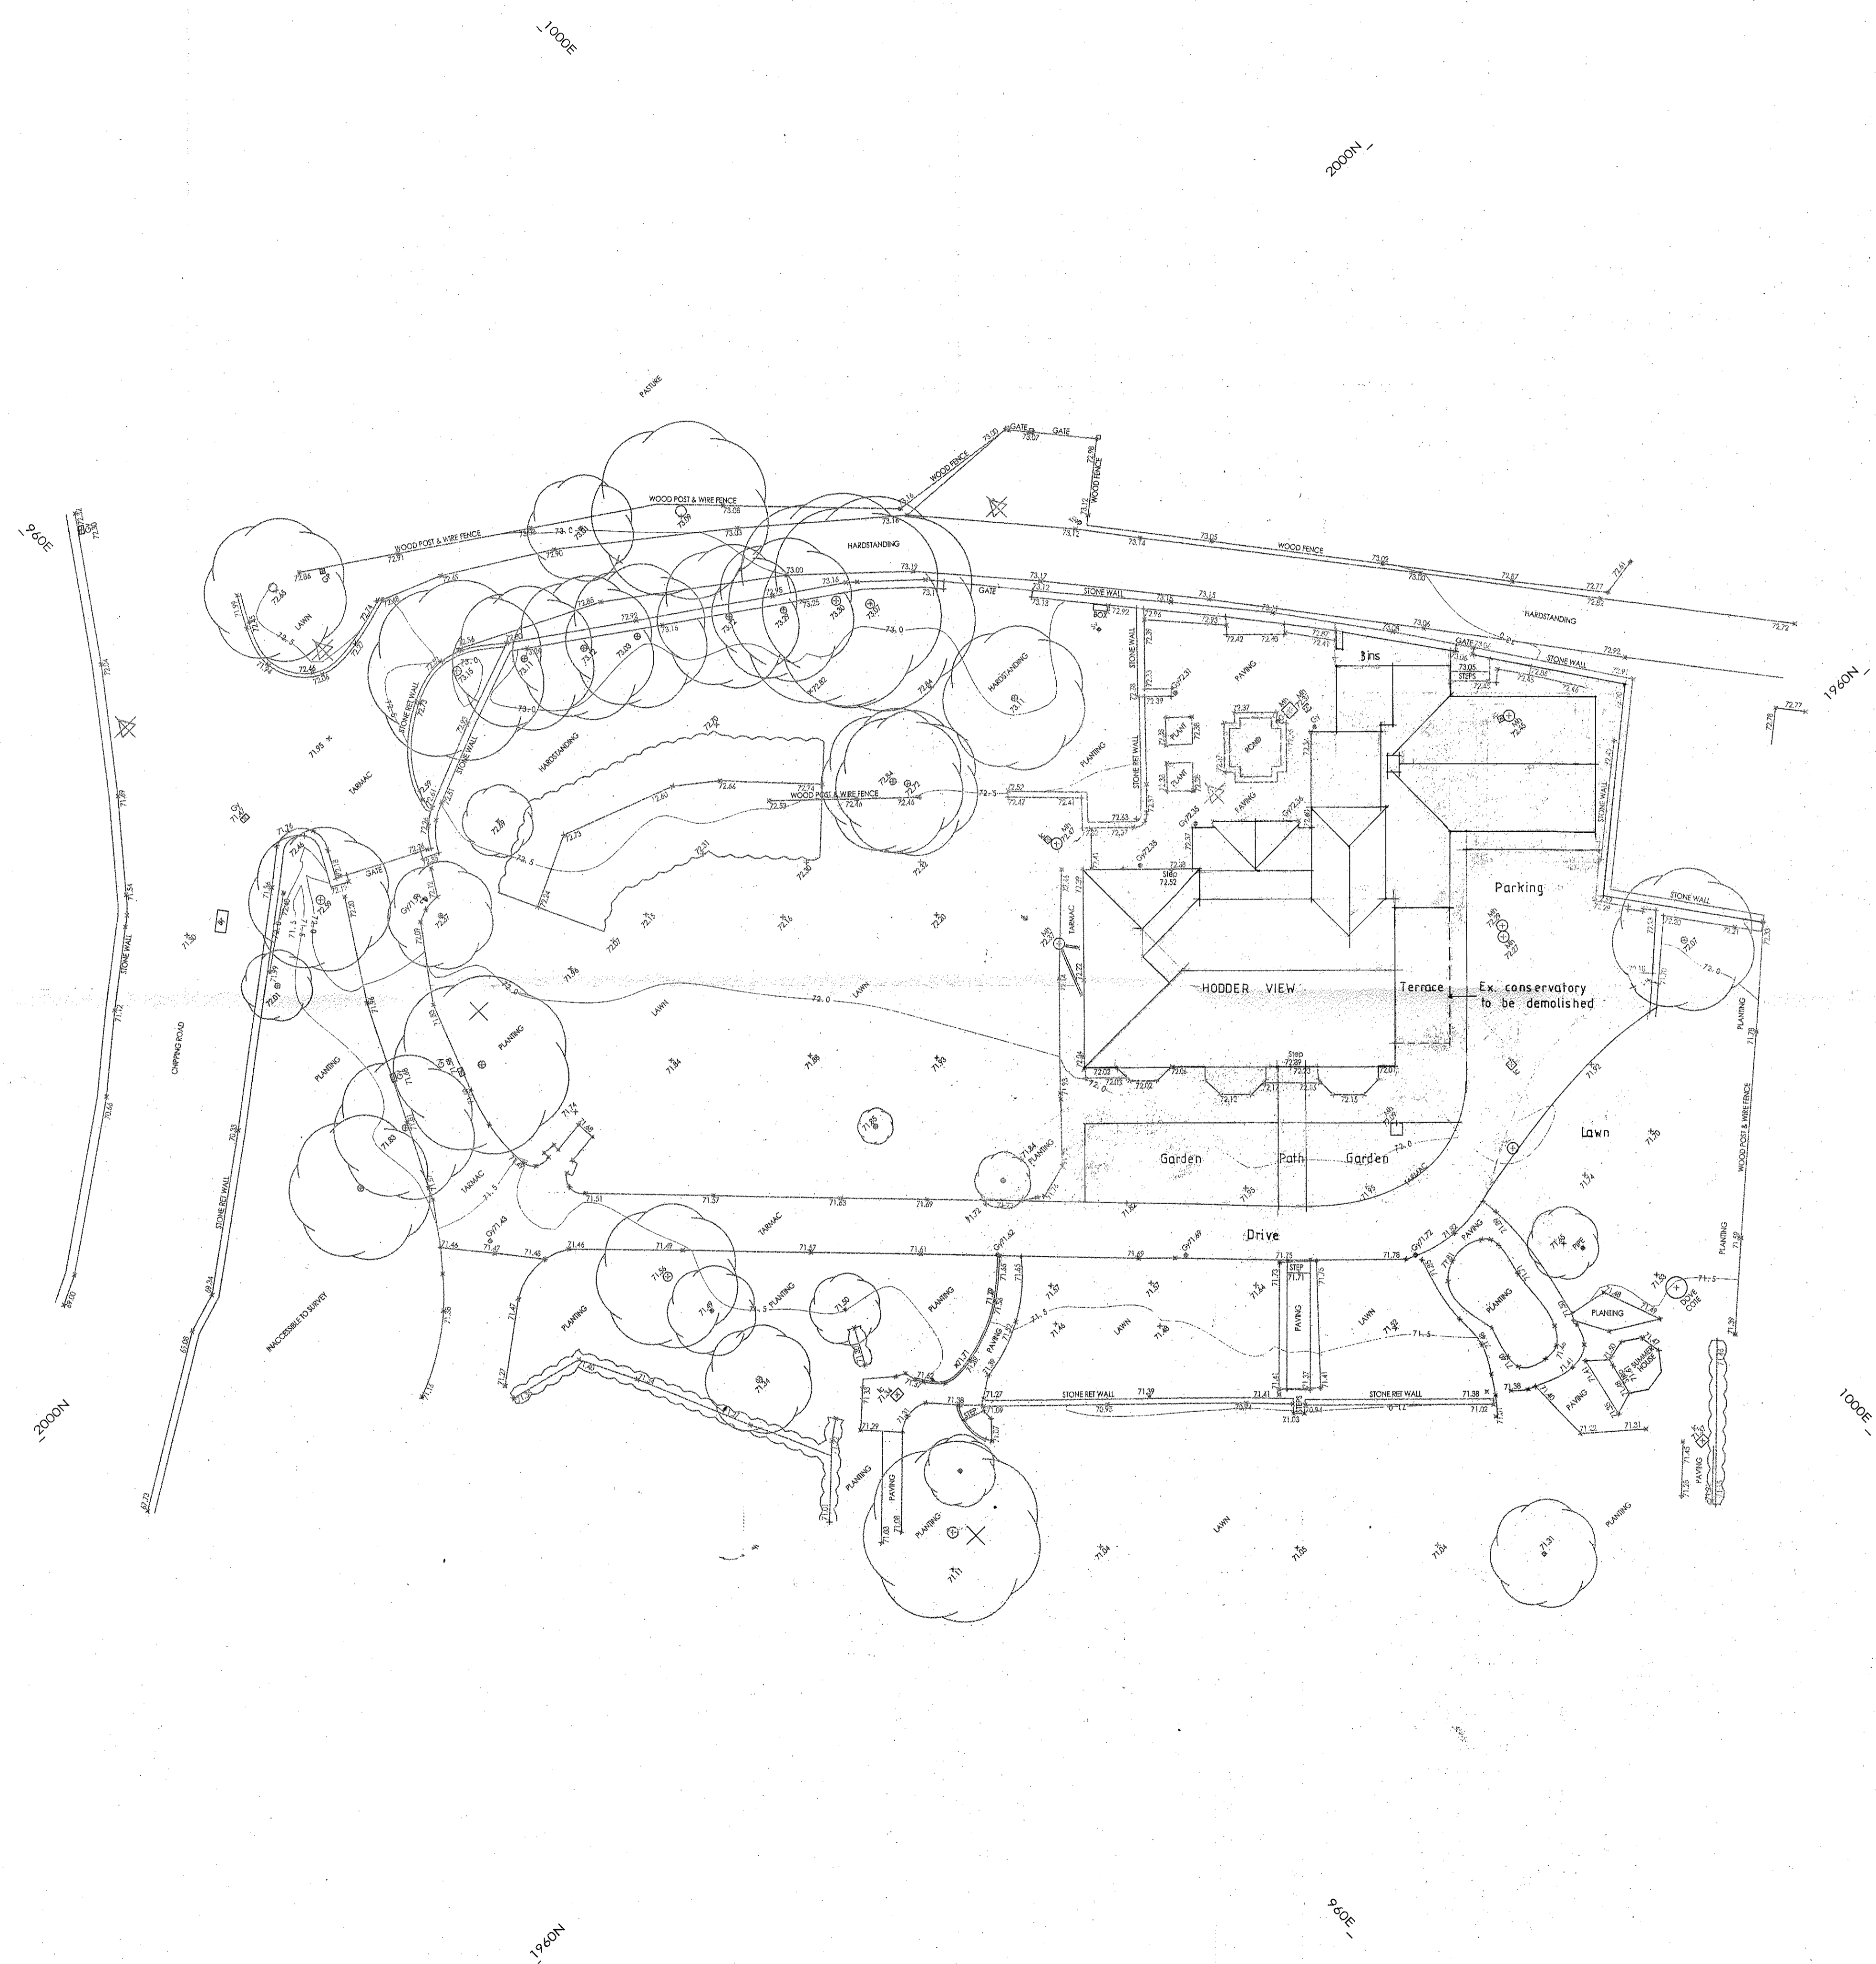


LEGEND

BOUNDARY	---	WALL	---
CONCRETE	---	GLASS	---
BRICK	---	WOOD	---
STONE	---	IRON	---
ASPHALT	---	STEEL	---
GRAVEL	---	ROOF	---
PAVING	---	ROOF	---
GRASS	---	ROOF	---
...

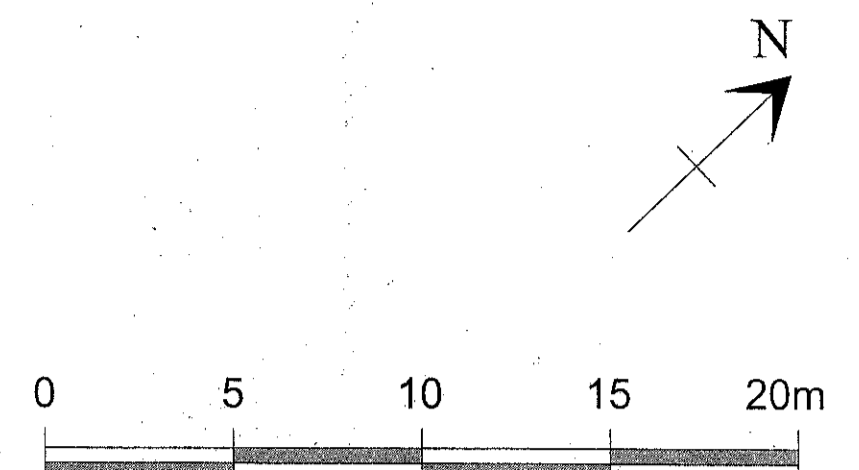

REV A Changes made to pmp.
extension design 16/07/14 SGH

320140730P

Mr and Mrs Sunderland

Proposed alterations to
Hodder View
Chalgley

Proposed Site Plan

Scale: 1:200 @ A1 Date: June 2014 Sheet: NE

spa
SUNDERLAND PEACOCK ARCHITECTS

BLAKELEY HOUSE, 100-102, BRIDGE STREET, SUNDERLAND, TYNE AND WEAR, NE1 3JQ
TEL: 0191 276 1111
WWW.SUNDERLANDPEACOCKARCHITECTS.CO.UK

4585 - 07A