




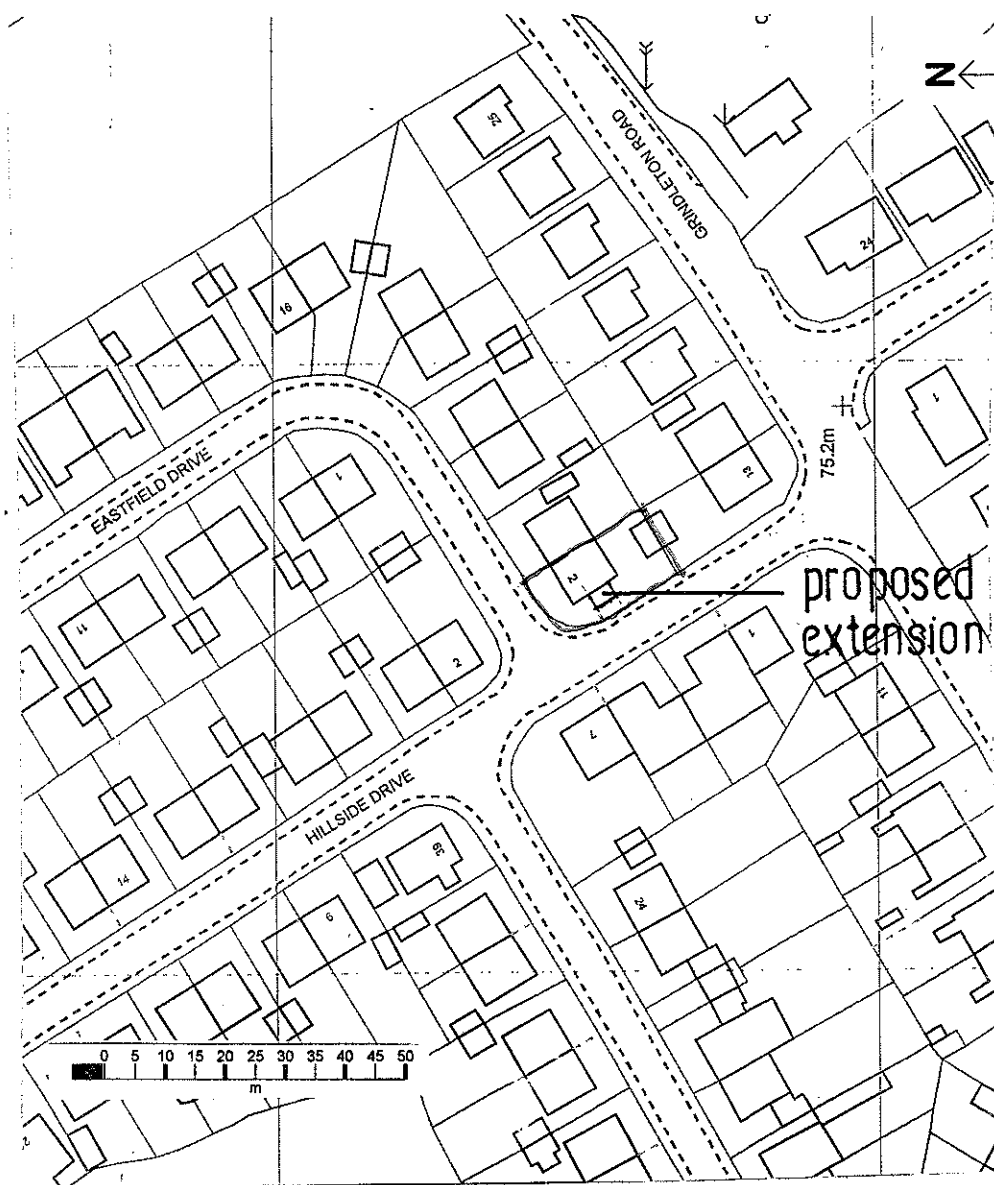

location plan, scale: 1:1250

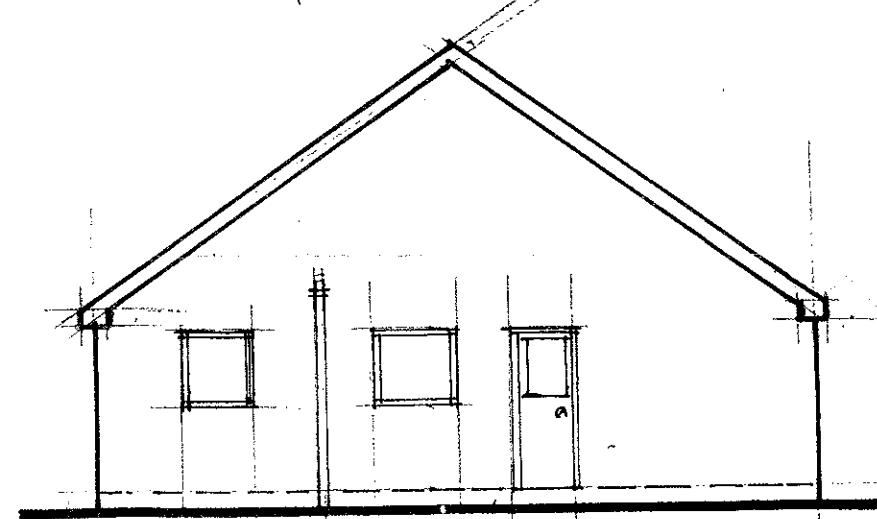


existing elevation from side road

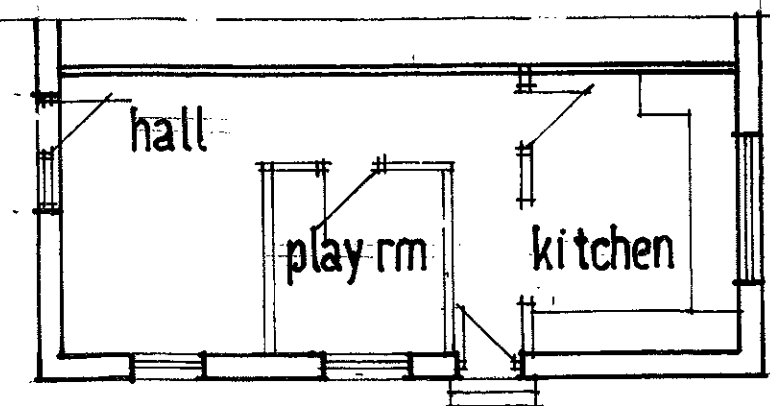


existing part of ground floor plan


scale 1:100

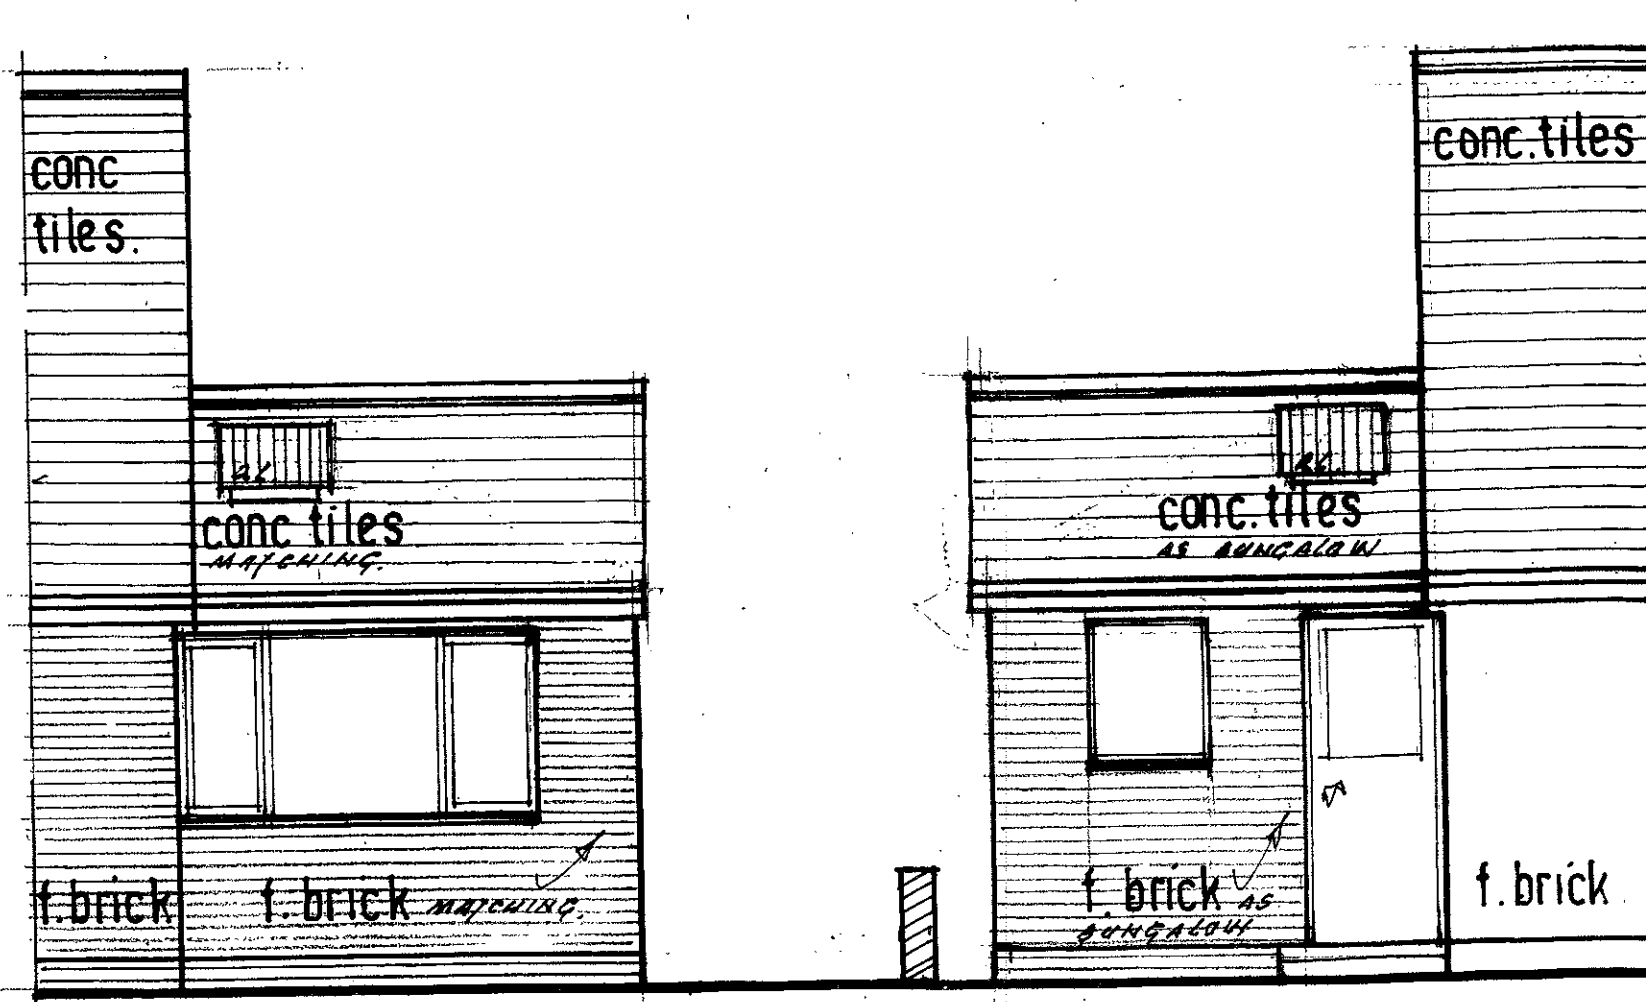


proposed front elevation FACING EASTFIELD DRIVE

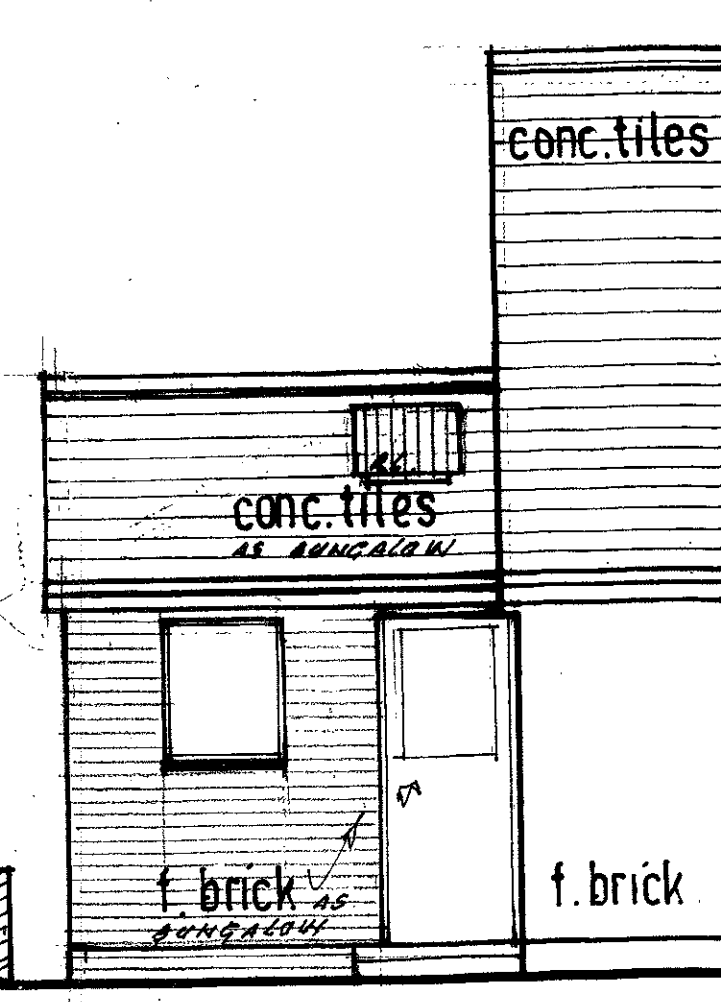


proposed rear elevation FACING GRINDLETON ROAD

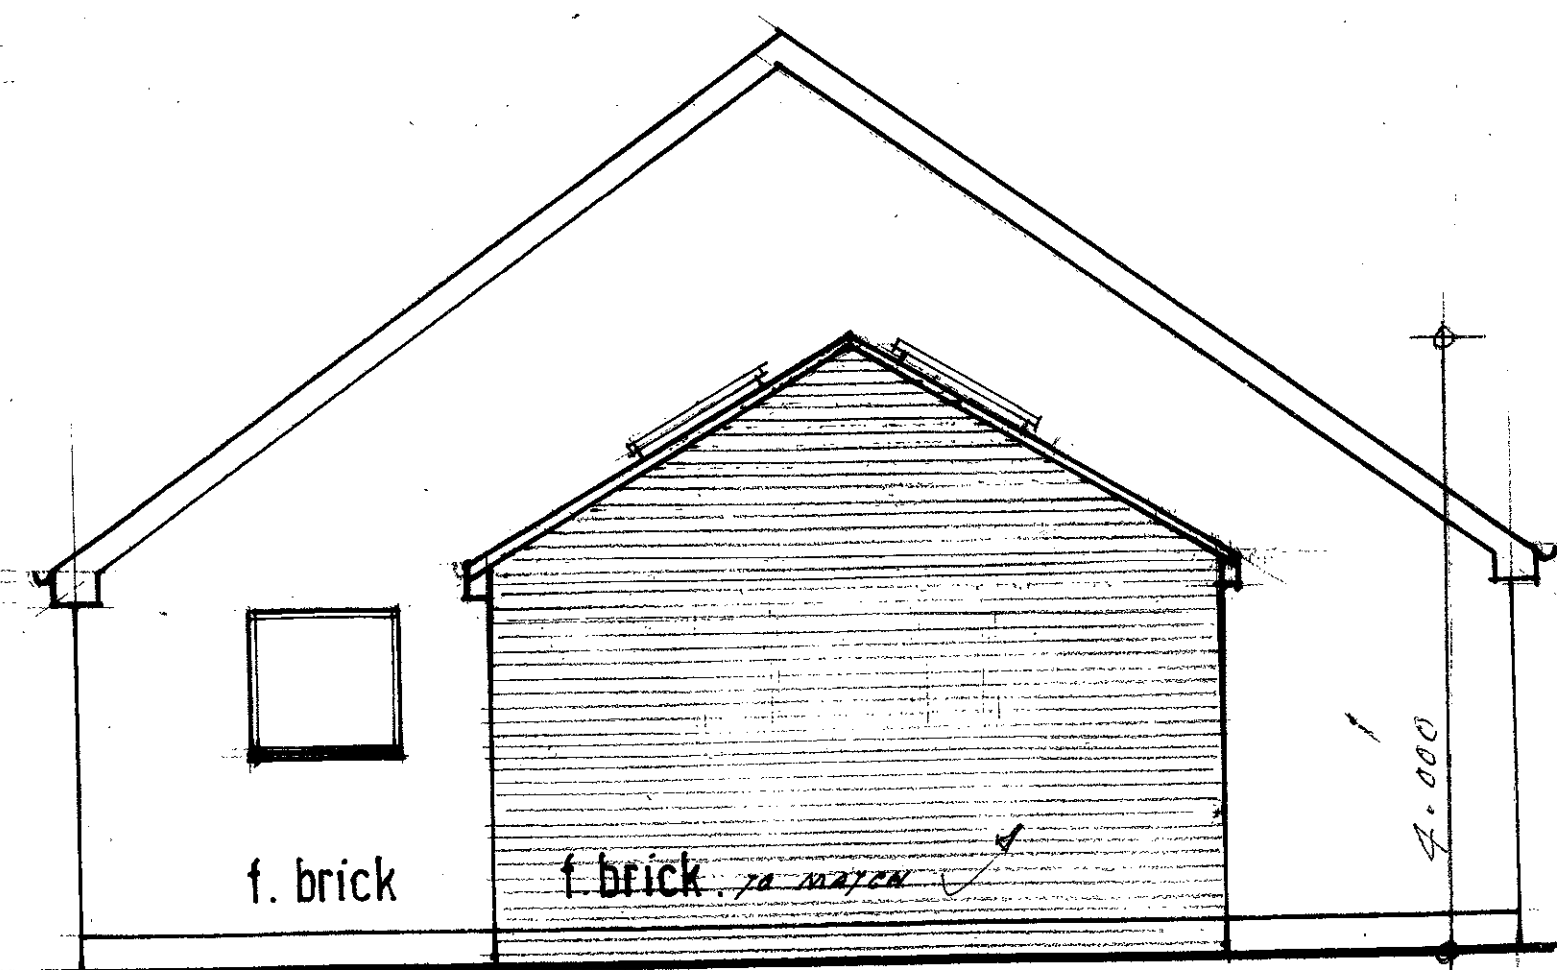

elevation of extension from side road, HILLSIDE DRIVE AS PROPOSED

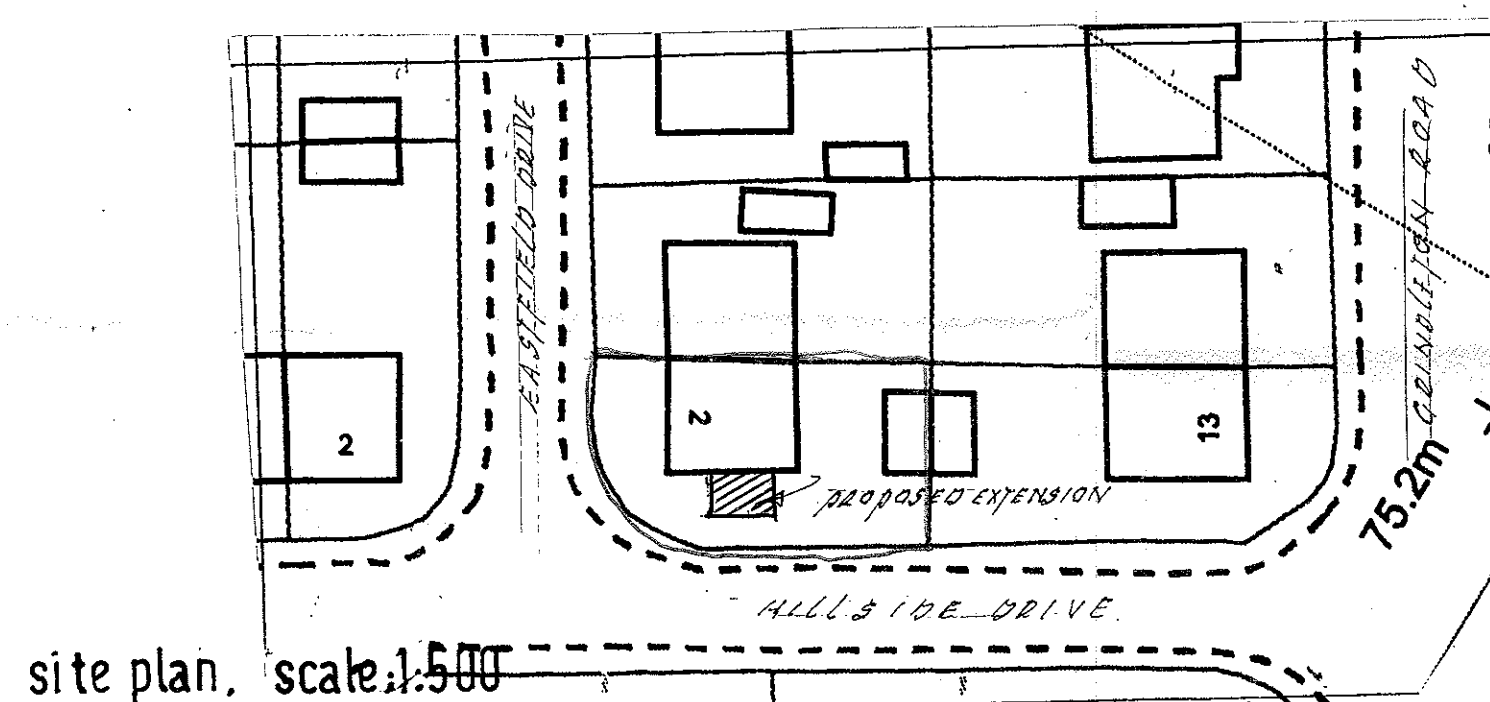

site plan, scale: 1:500

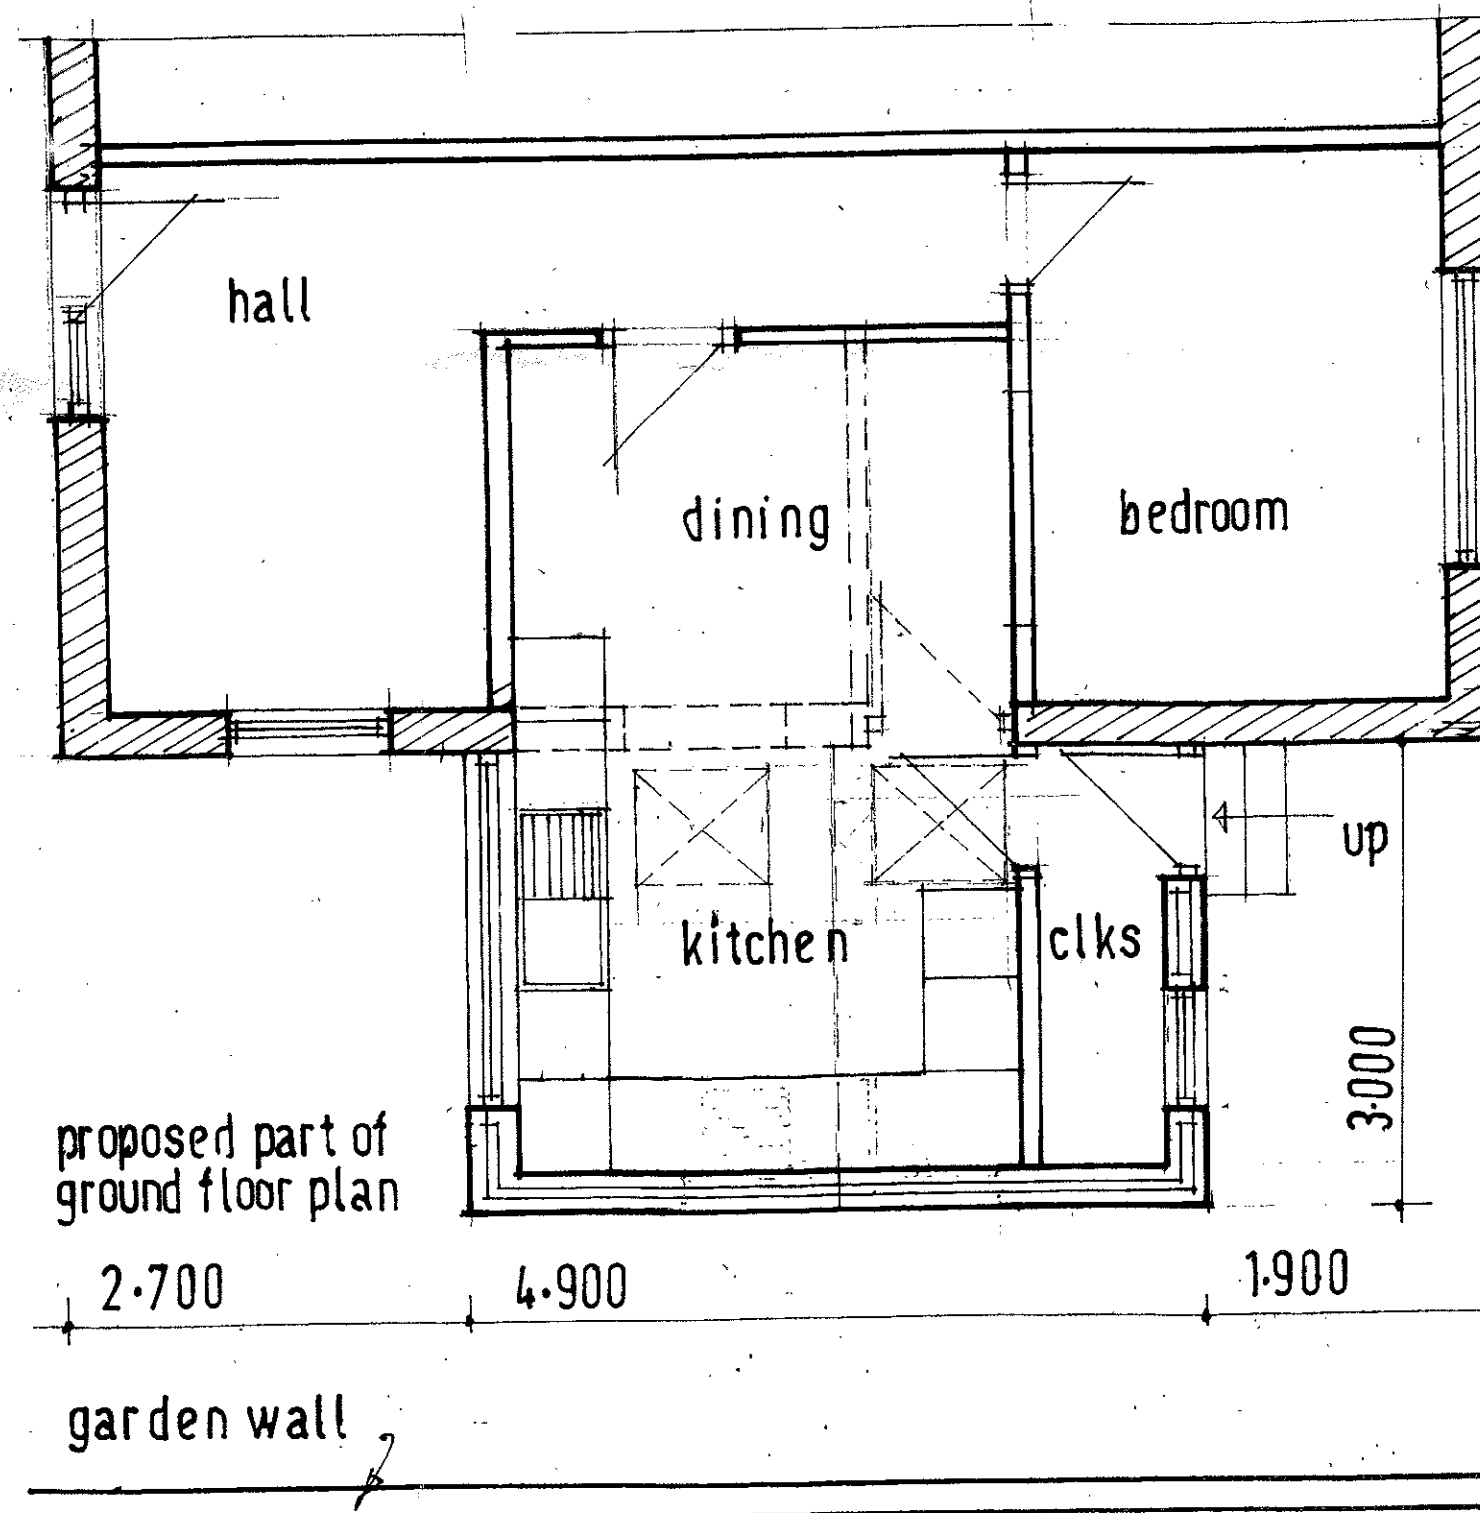

proposed part of ground floor plan

2.700

4.900

1.900

garden wall

320140733P