




EXISTING SOUTH EAST ELEVATION

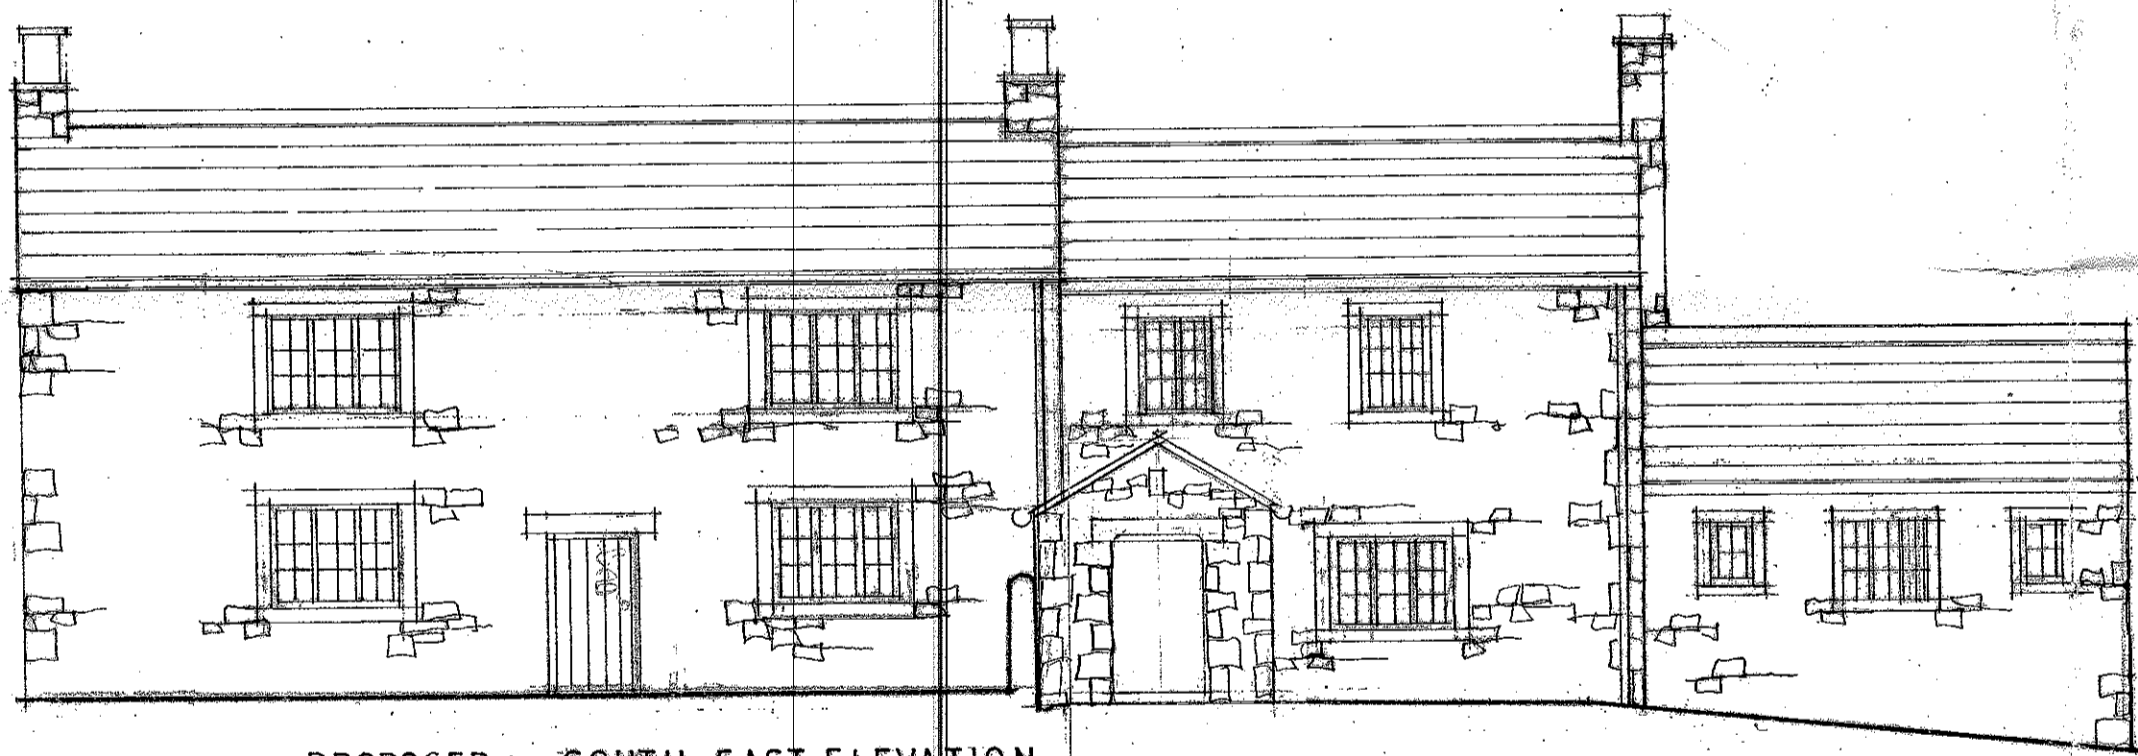

PROPOSED SOUTH EAST ELEVATION

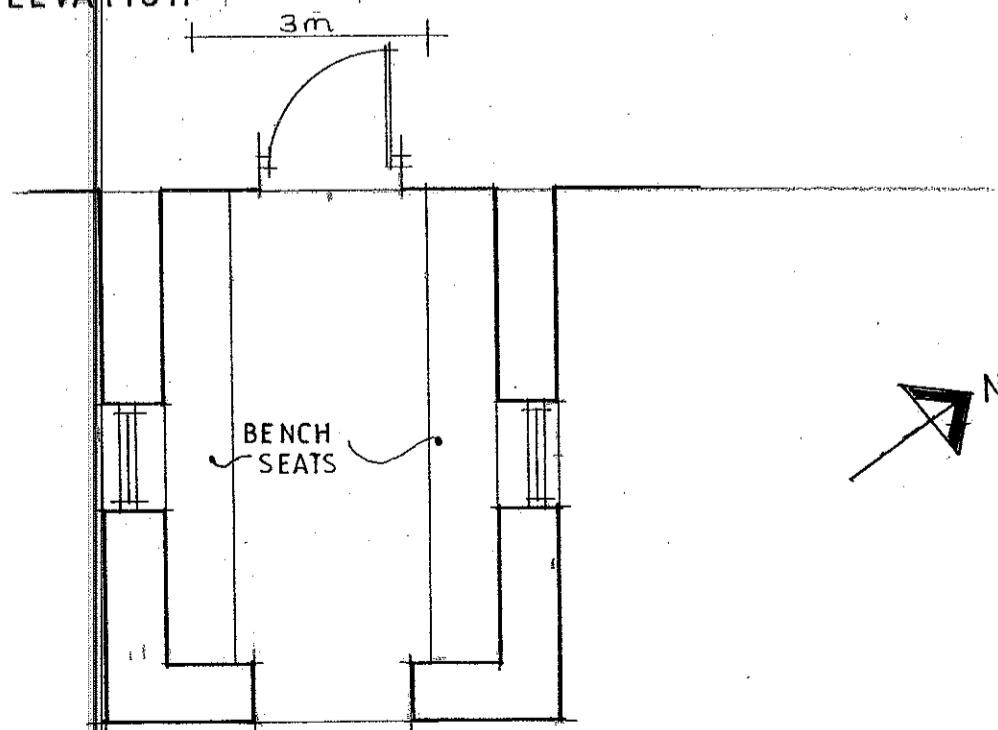

PORCH PLAN 1:50

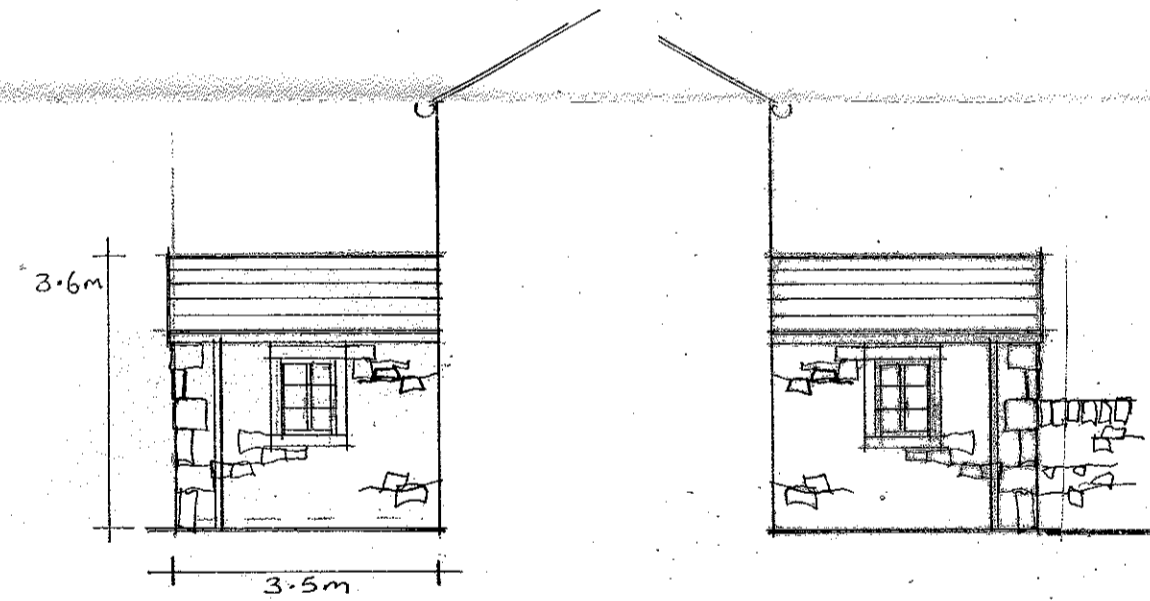

Client
Mr & Mrs MORRIS

Job Title
PROPOSED NEW PORCH AT
WOLFEN HALL
CHIPPING

Drawing Title
EXISTING AND PROPOSED
ELEVATIONS AND PLAN

Scale 1:50	1:100	Date JUN 13	Drawn LKR
---------------	-------	----------------	--------------

spa
ARCHITECTS

SUNDERLAND PEACOCK & ASSOCIATES LTD.
HAZELMERE, PIMLICO ROAD, CLITHEROE,
LANCASHIRE, BB7 2AG
T 01200 423178 F 01200 427328
E info@sunderlandpeacock.com
www.sunderlandpeacock.com

320140746P