


Existing Ground Floor Site Plan of 9 Fox Street




Existing First Floor Plan of 9 Fox Street

This drawing is the property of IWA Architects. Copyright is reserved by them and the drawing is issued on condition that it is not copied either wholly or in part without the consent in writing of IWA Architects.
Dimensions should not be scaled. All dimensions to be checked on site by the contractor before commencement of the relevant part of the work

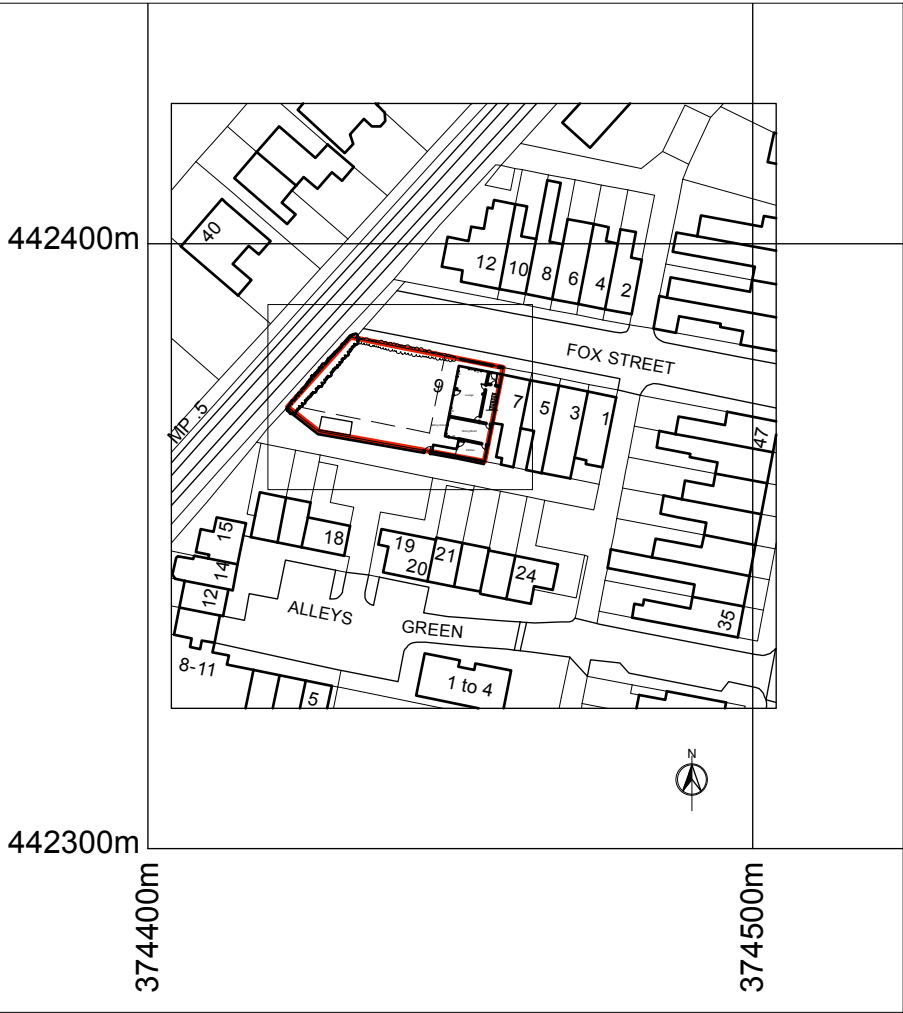

Key Plan - 1:1250

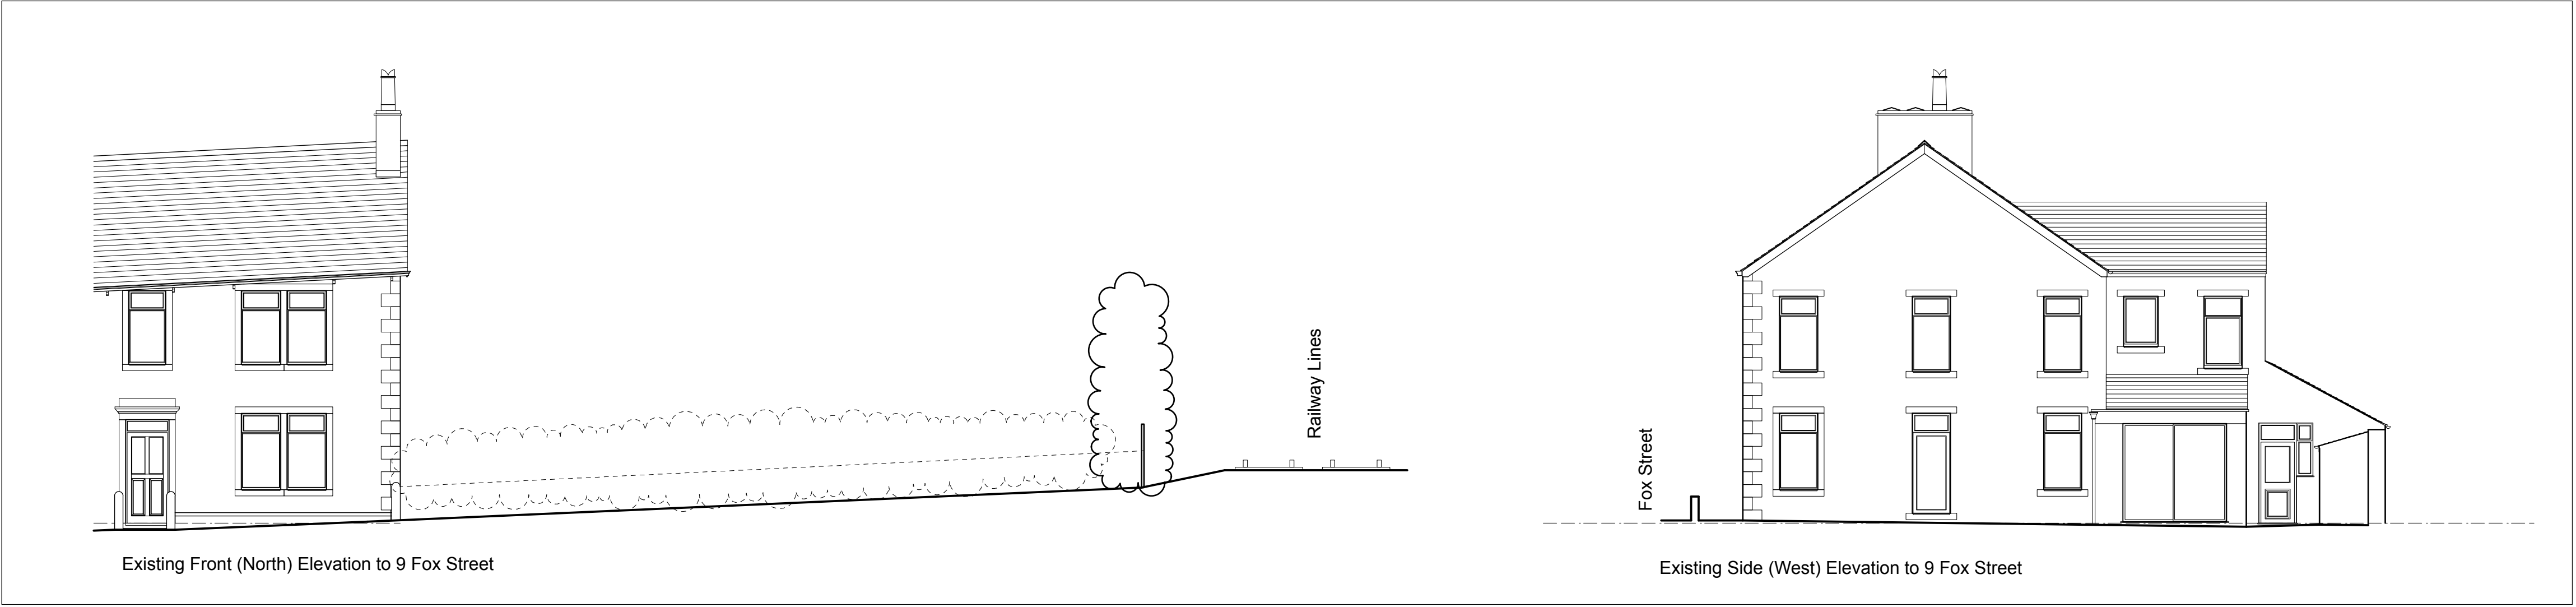

Existing Front (North) Elevation to 9 Fox Street



Existing Side (West) Elevation to 9 Fox Street

Rev	Date	Description
A	08.12.14	Internal ground and first floor layouts of No. 9 added.

Land Adjacent to 9 Fox Street
Clitheroe

Existing Site Plan & Elevations

Drwg. No.: 1830.E.001	Rev.: A
Date: Jan '12	Scale: 1:100@A1

IWA Architects
Waterloo Mill, Waterloo Road, Clitheroe, Lancashire, BB7 1LR.
t: + 44 (0) 1200 423487
f: + 44 (0) 1200 458278
e: admin@iwaarchitects.co.uk
w: www.iwaarchitects.co.uk