



Key Plan - 1:1250

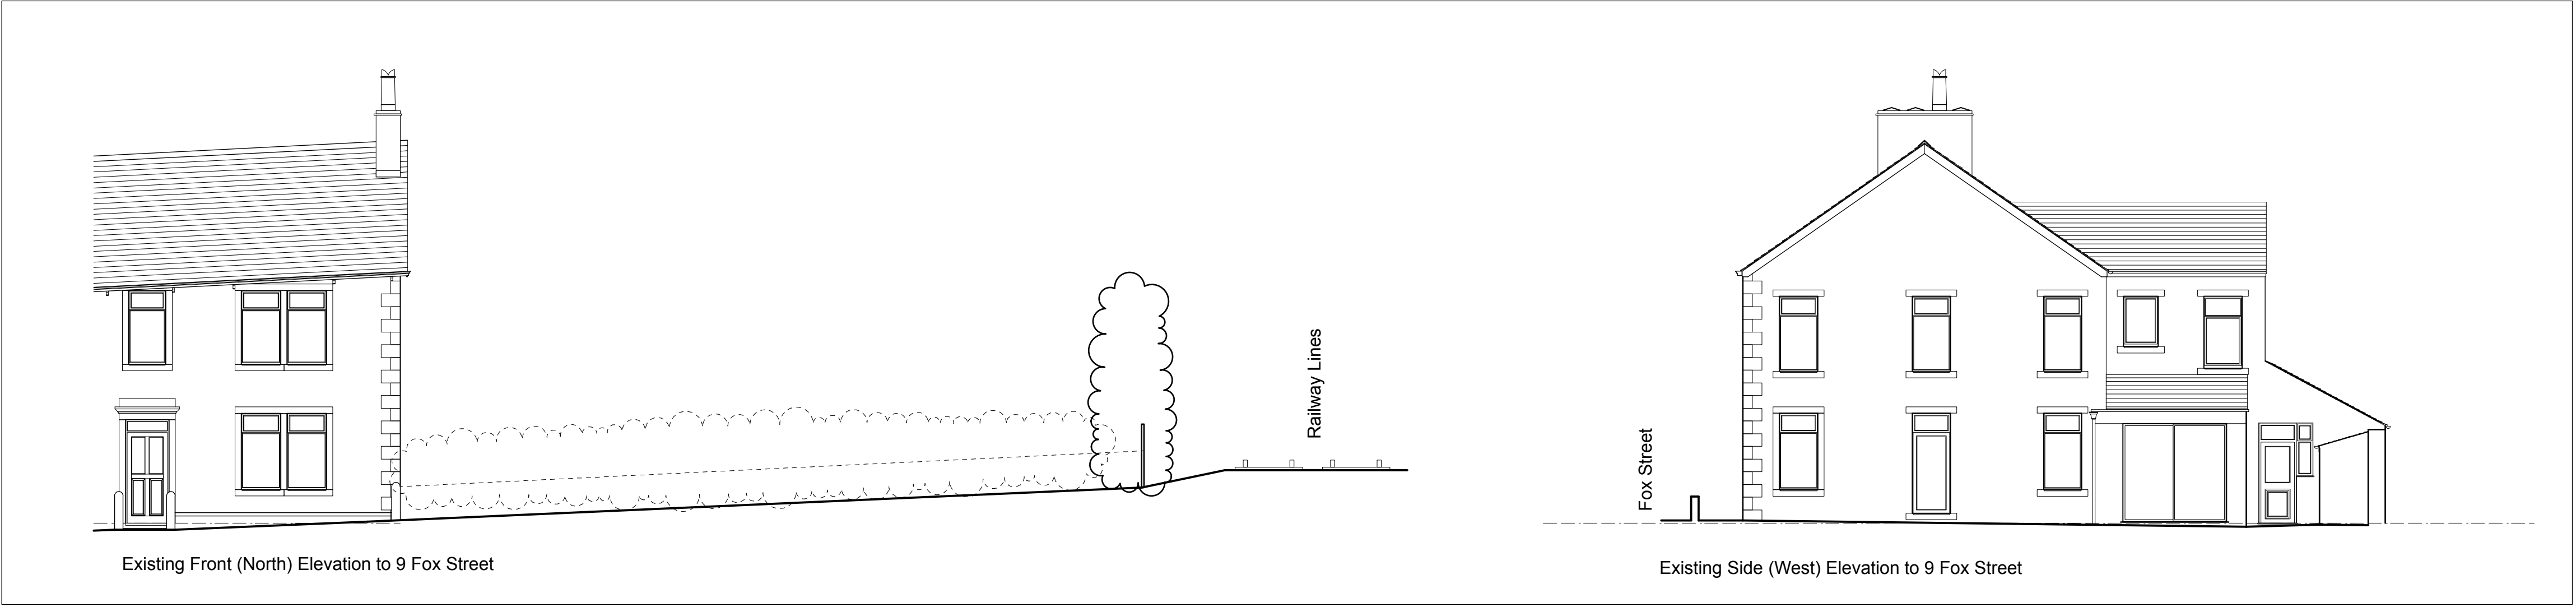

This drawing is the property of IWA Architects. Copyright is reserved by them and the drawing is issued on condition that it is not copied either wholly or in part without the consent in writing of IWA Architects.  
Dimensions should not be scaled. All dimensions to be checked on site by the contractor before commencement of the relevant part of the work

 

Rev	Date	Description
--	--	--

**Land Adjacent to 9 Fox Street**  
Clitheroe

Existing Site Plan & Elevations

Drwg. No.: 1830.E.001	Rev.: 7
-----------------------	---------

Date: Jan '12	Scale: 1:100@A1
---------------	-----------------

**IWA Architects**

Waterloo Mill, Waterloo Road, Clitheroe, Lancashire, BB7 1LR.  
t: + 44 (0) 1200 423487  
f: + 44 (0) 1200 458278  
e: admin@iwarchitects.co.uk  
w: www.iwarchitects.co.uk