



Key Plan - 1:1000

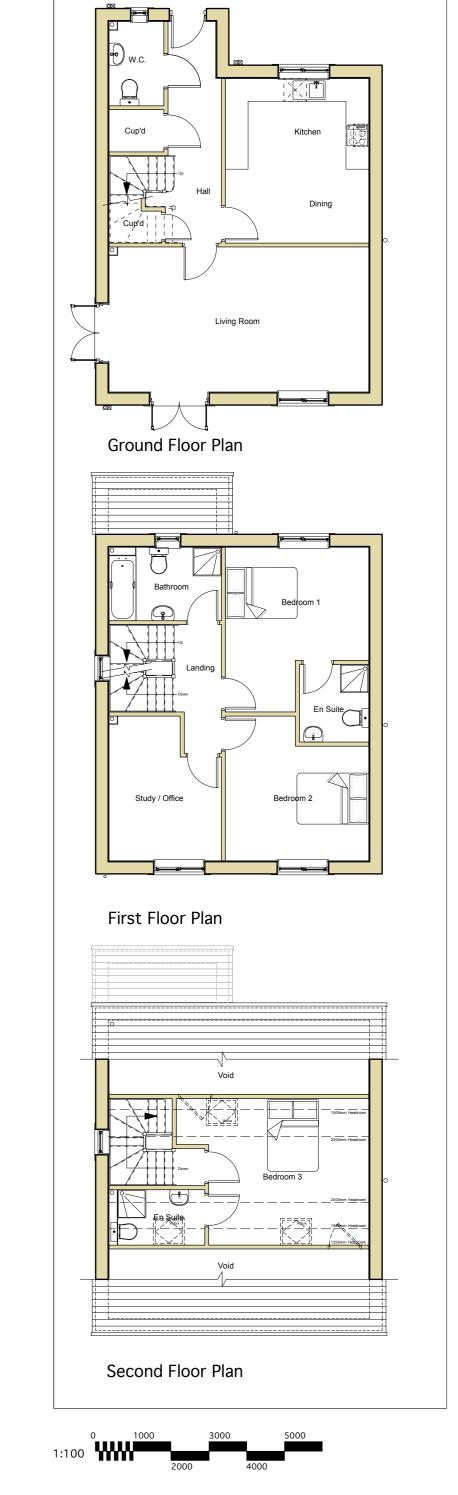

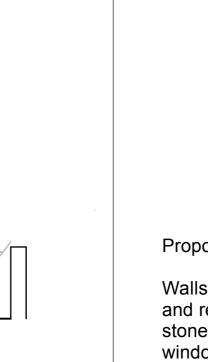

Proposed Materials:-

Walls - Natural or reconstituted stone block cavity wall to front elevation and rendered blockwork cavity walls to side and rear elevations; with stone quoin detailing to front corners, stone heads and cills to the windows and doors and 2 courses of stone block at base of rendered walls.

Roof covering - Natural slate finish to match adjacent properties. Painted timber fascias and verge boards.

Windows (including French patio doors) - White uPVC double glazed casement windows. Velux roof windows or similar where shown.

Doors - External quality timber doors to pattern shown, or similar, with stained or painted finish.

Rainwater and drainage - Black uPVC gutters and downpipes.

Hardstandings - To be natural 'Indian' stone flags, to paths and patio areas and red / brown brindle brick pavers to car parking areas.

This drawing is the property of IWA Architects. Copyright is reserved by them and the drawing is issued on condition that it is not copied either wholly or in part without the consent in writing of IWA

Dimensions should not be scaled. All dimensions to be checked on site by the contractor before commencement of the relevant part of the

 Rev
 Date
 Description

 B 11.08.14
 Notes amended / added for Planning Application
A 17.05.12 Amended scheme for 1 dwelling, further to comments from Local Authority Planning Department.

Land Adjacent to 9 Fox Street Clitheroe

Proposed Plans, Site Plan & Elevations

Drwg. No.: 1830.P.001

Date: Jan '12 Scale: 1:100@A1

IWA Architects

Waterloo Mill, Waterloo Road, Clitheroe, Lancashire, BB7 1LR.

t: + 44 (0) 1200 423487 f: + 44 (0) 1200 458278 e: admin@iwarchitects.co.uk w: www.iwarchitects.co.uk

