


Talbot Fold Barn

Talbot Fold Cottage

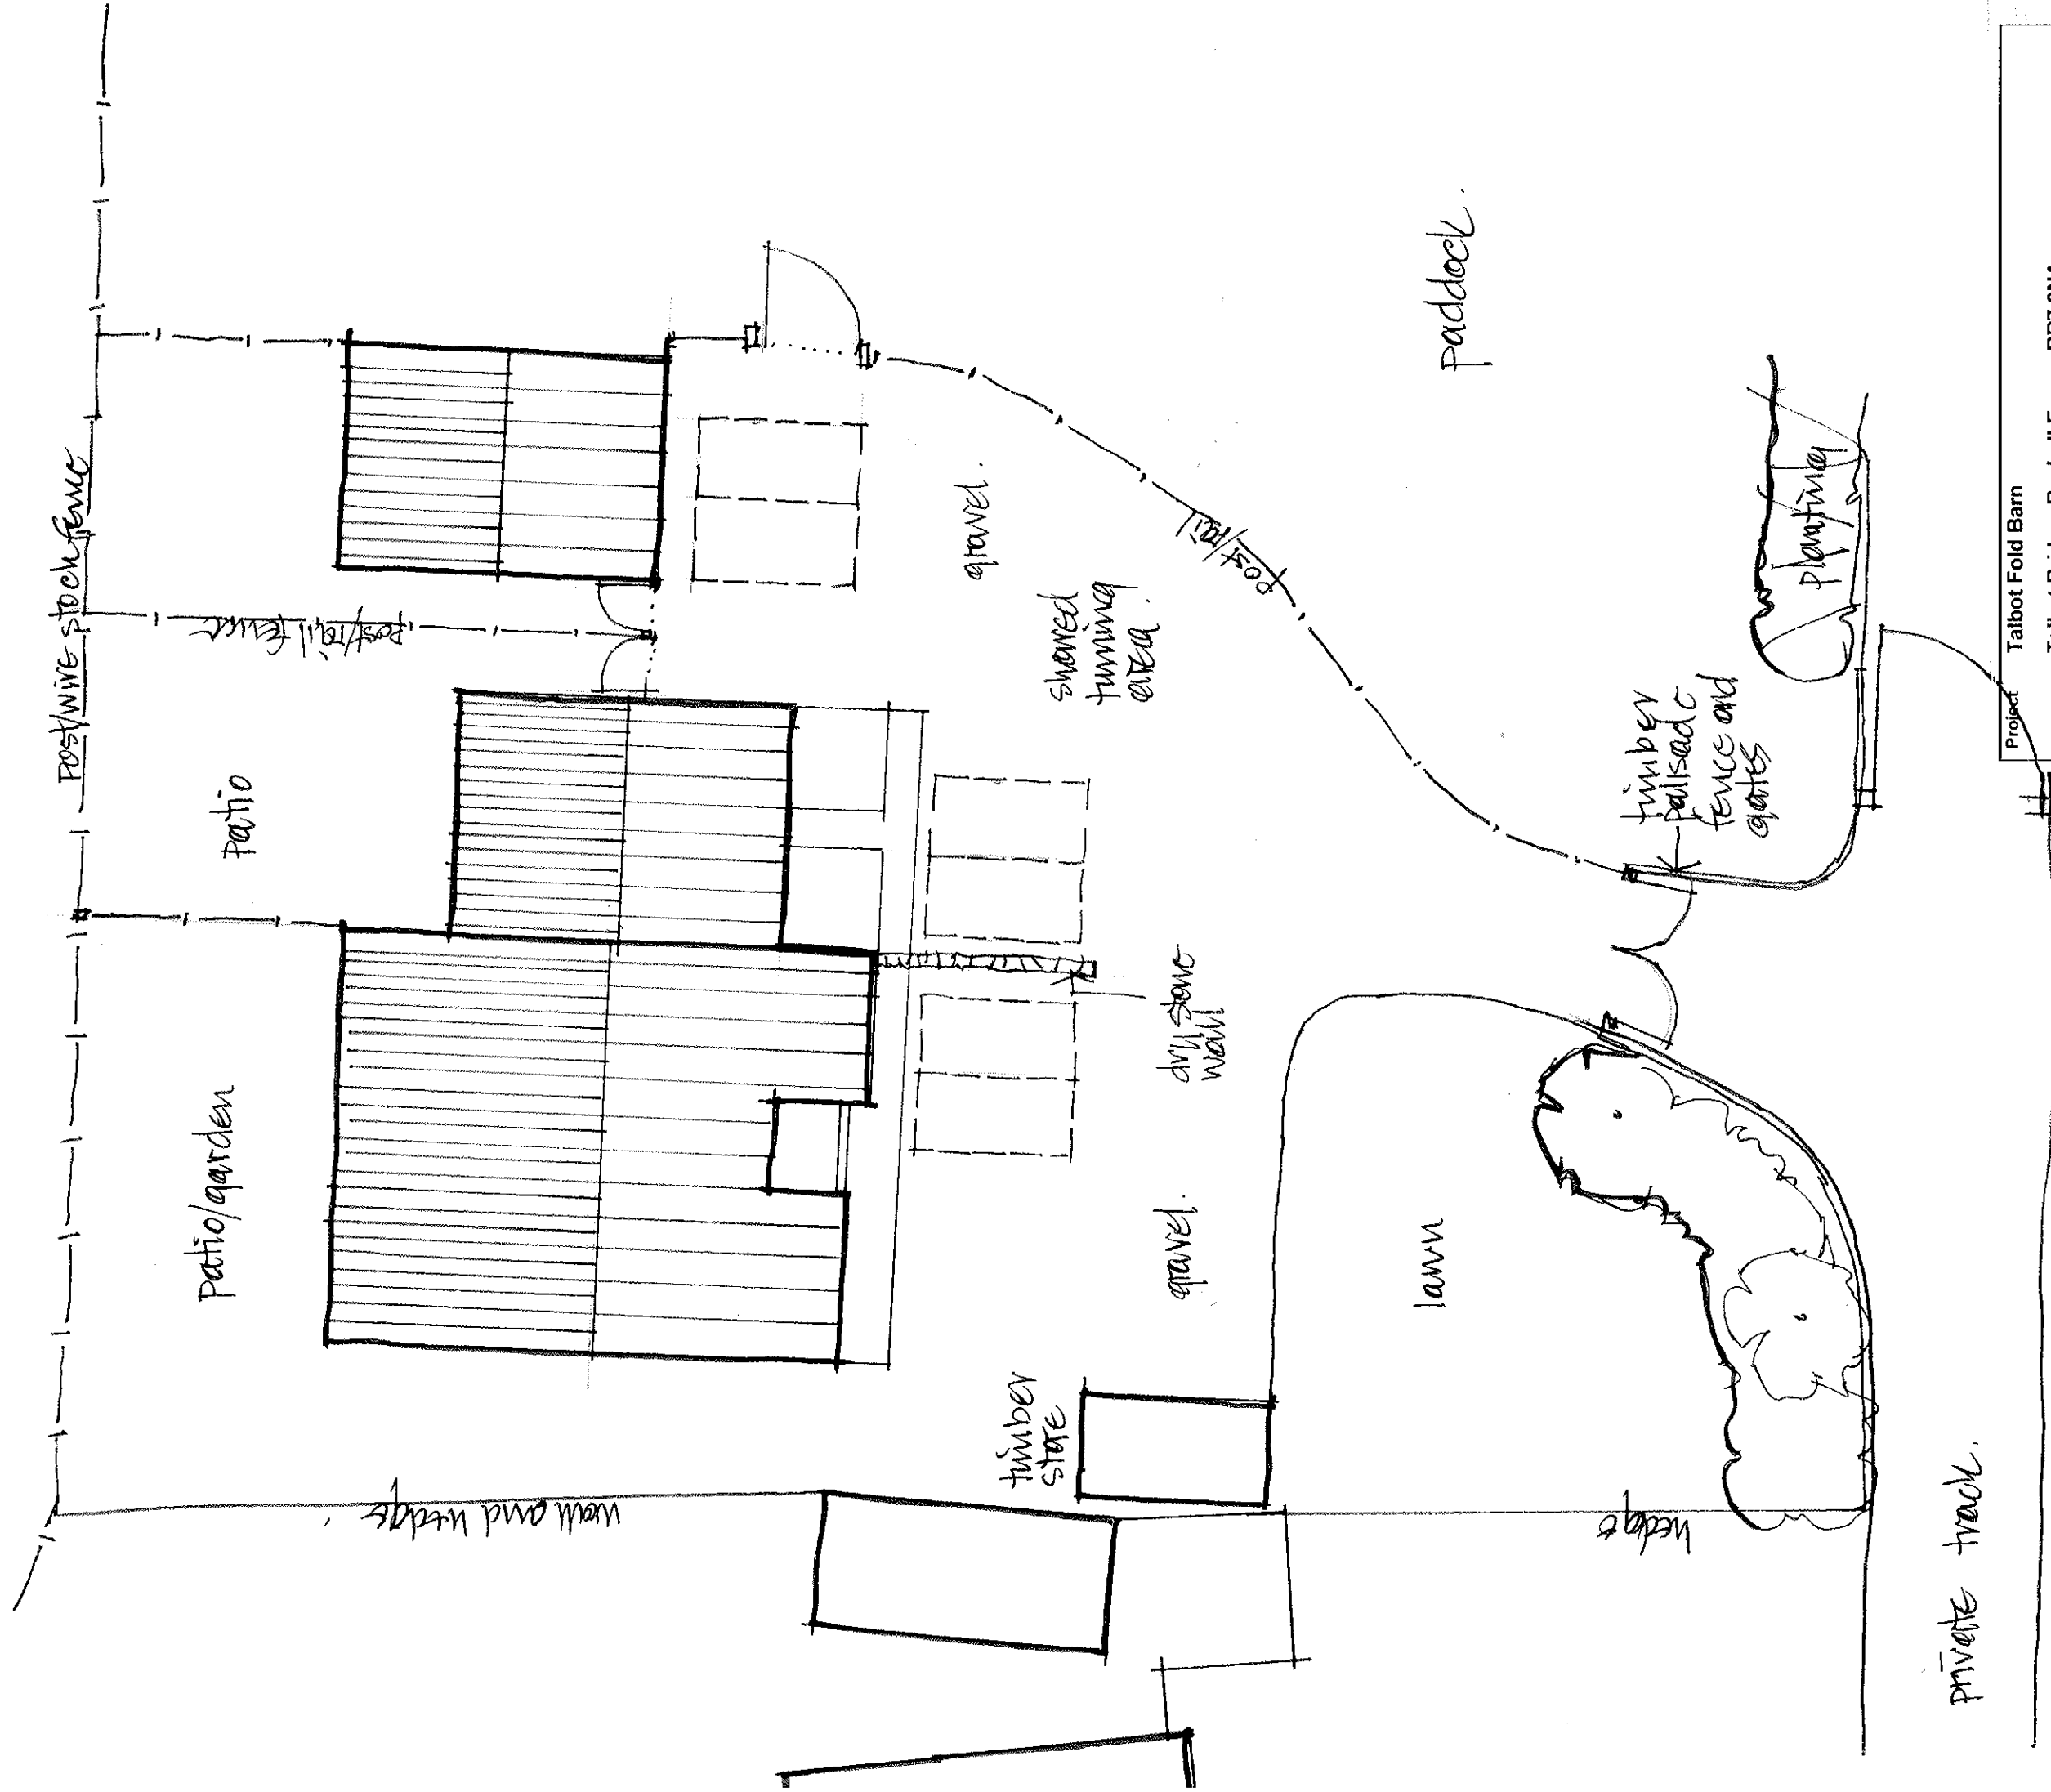

Project	Talbot Fold Barn		
	Talbot Bridge, Bashall Eaves, BB7 3NA		
	For Mr & Mrs D Clegg		
Title	Site plan as proposed		
Drawing Number	214/002	Scale: 1:200	08/14

Michael A. Harrison
Chartered Architect, Green Farm, Tatham, Lancaster, LA2 8PJ
TEL: 015242 61571 Mobile: 07973 861756 e mail michaelharrison@tiscali.co.uk