



3201407982

320140798F


AMENDED PLANS RECEIVED
DATE 20th October 2014

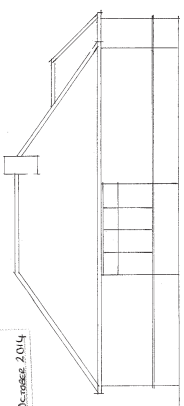


existing north west

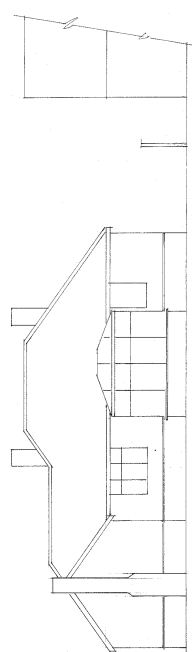


existing north east

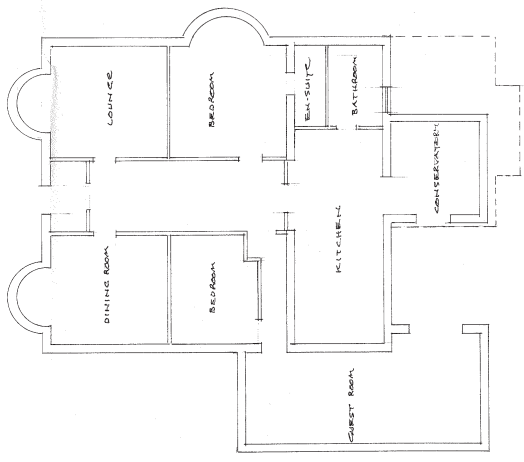

existing floor plan

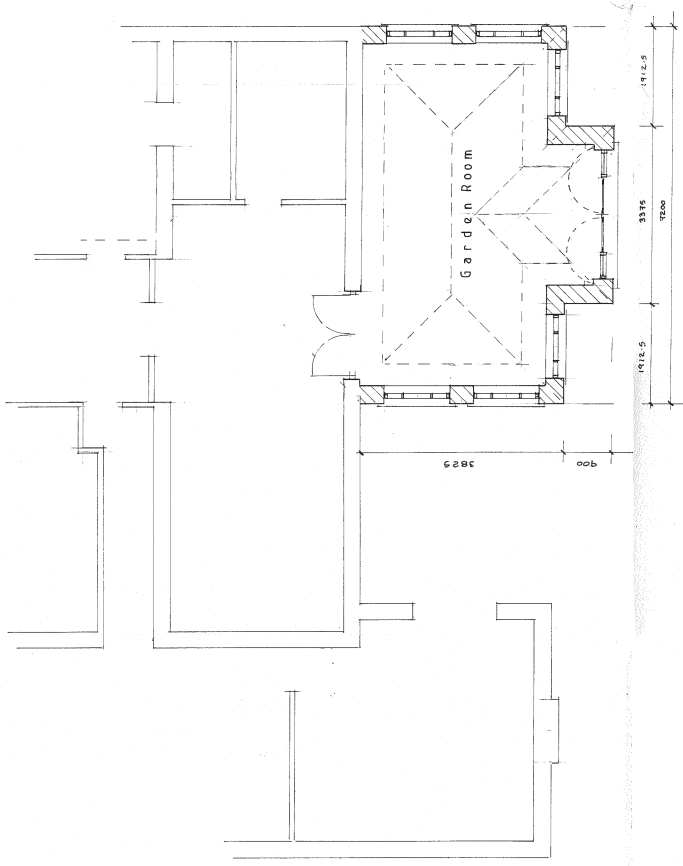

proposed plan

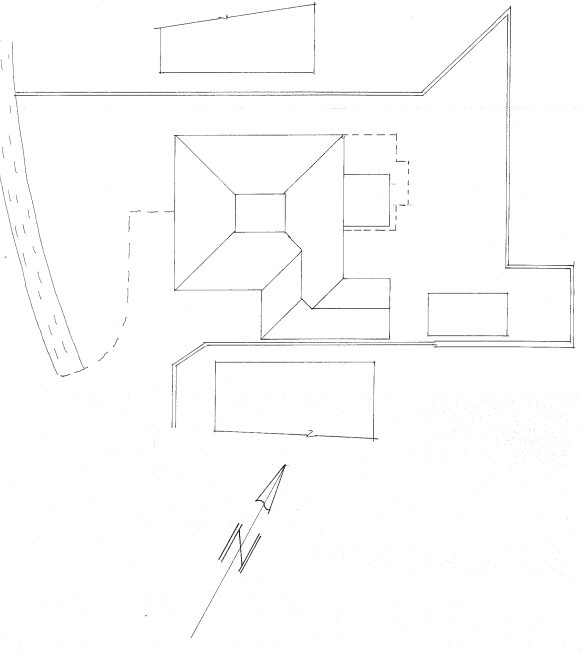

existing site plan

3201407982

AMENDED PLANS RECEIVED
DATE 20th October 2014

roof amendments 20.10.14

SJ Biuletcki Limited Building Surveyors
Drawing no 7007 a
Scale 1:100 & 1:50
Proposed Single Storey Extension At The Bungalow Cliffhorne Road Waddington