




existing north west

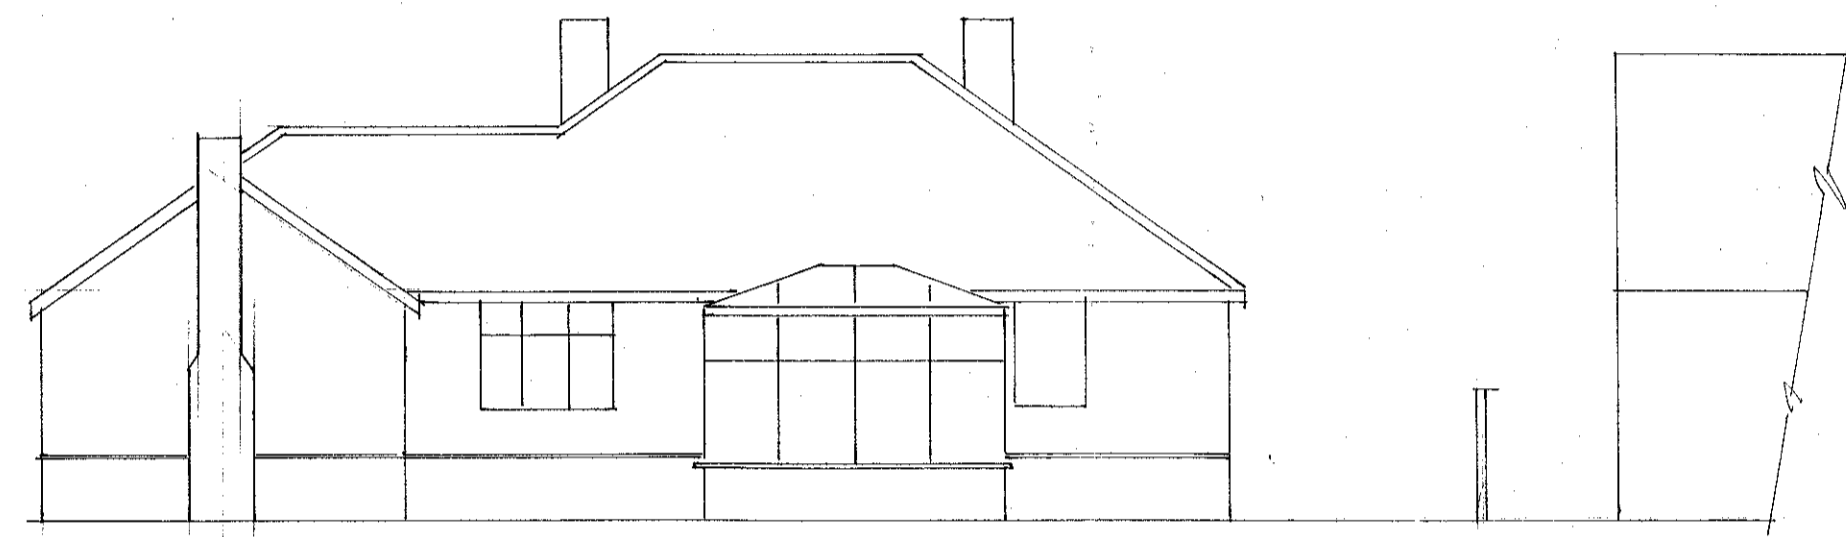


existing north east

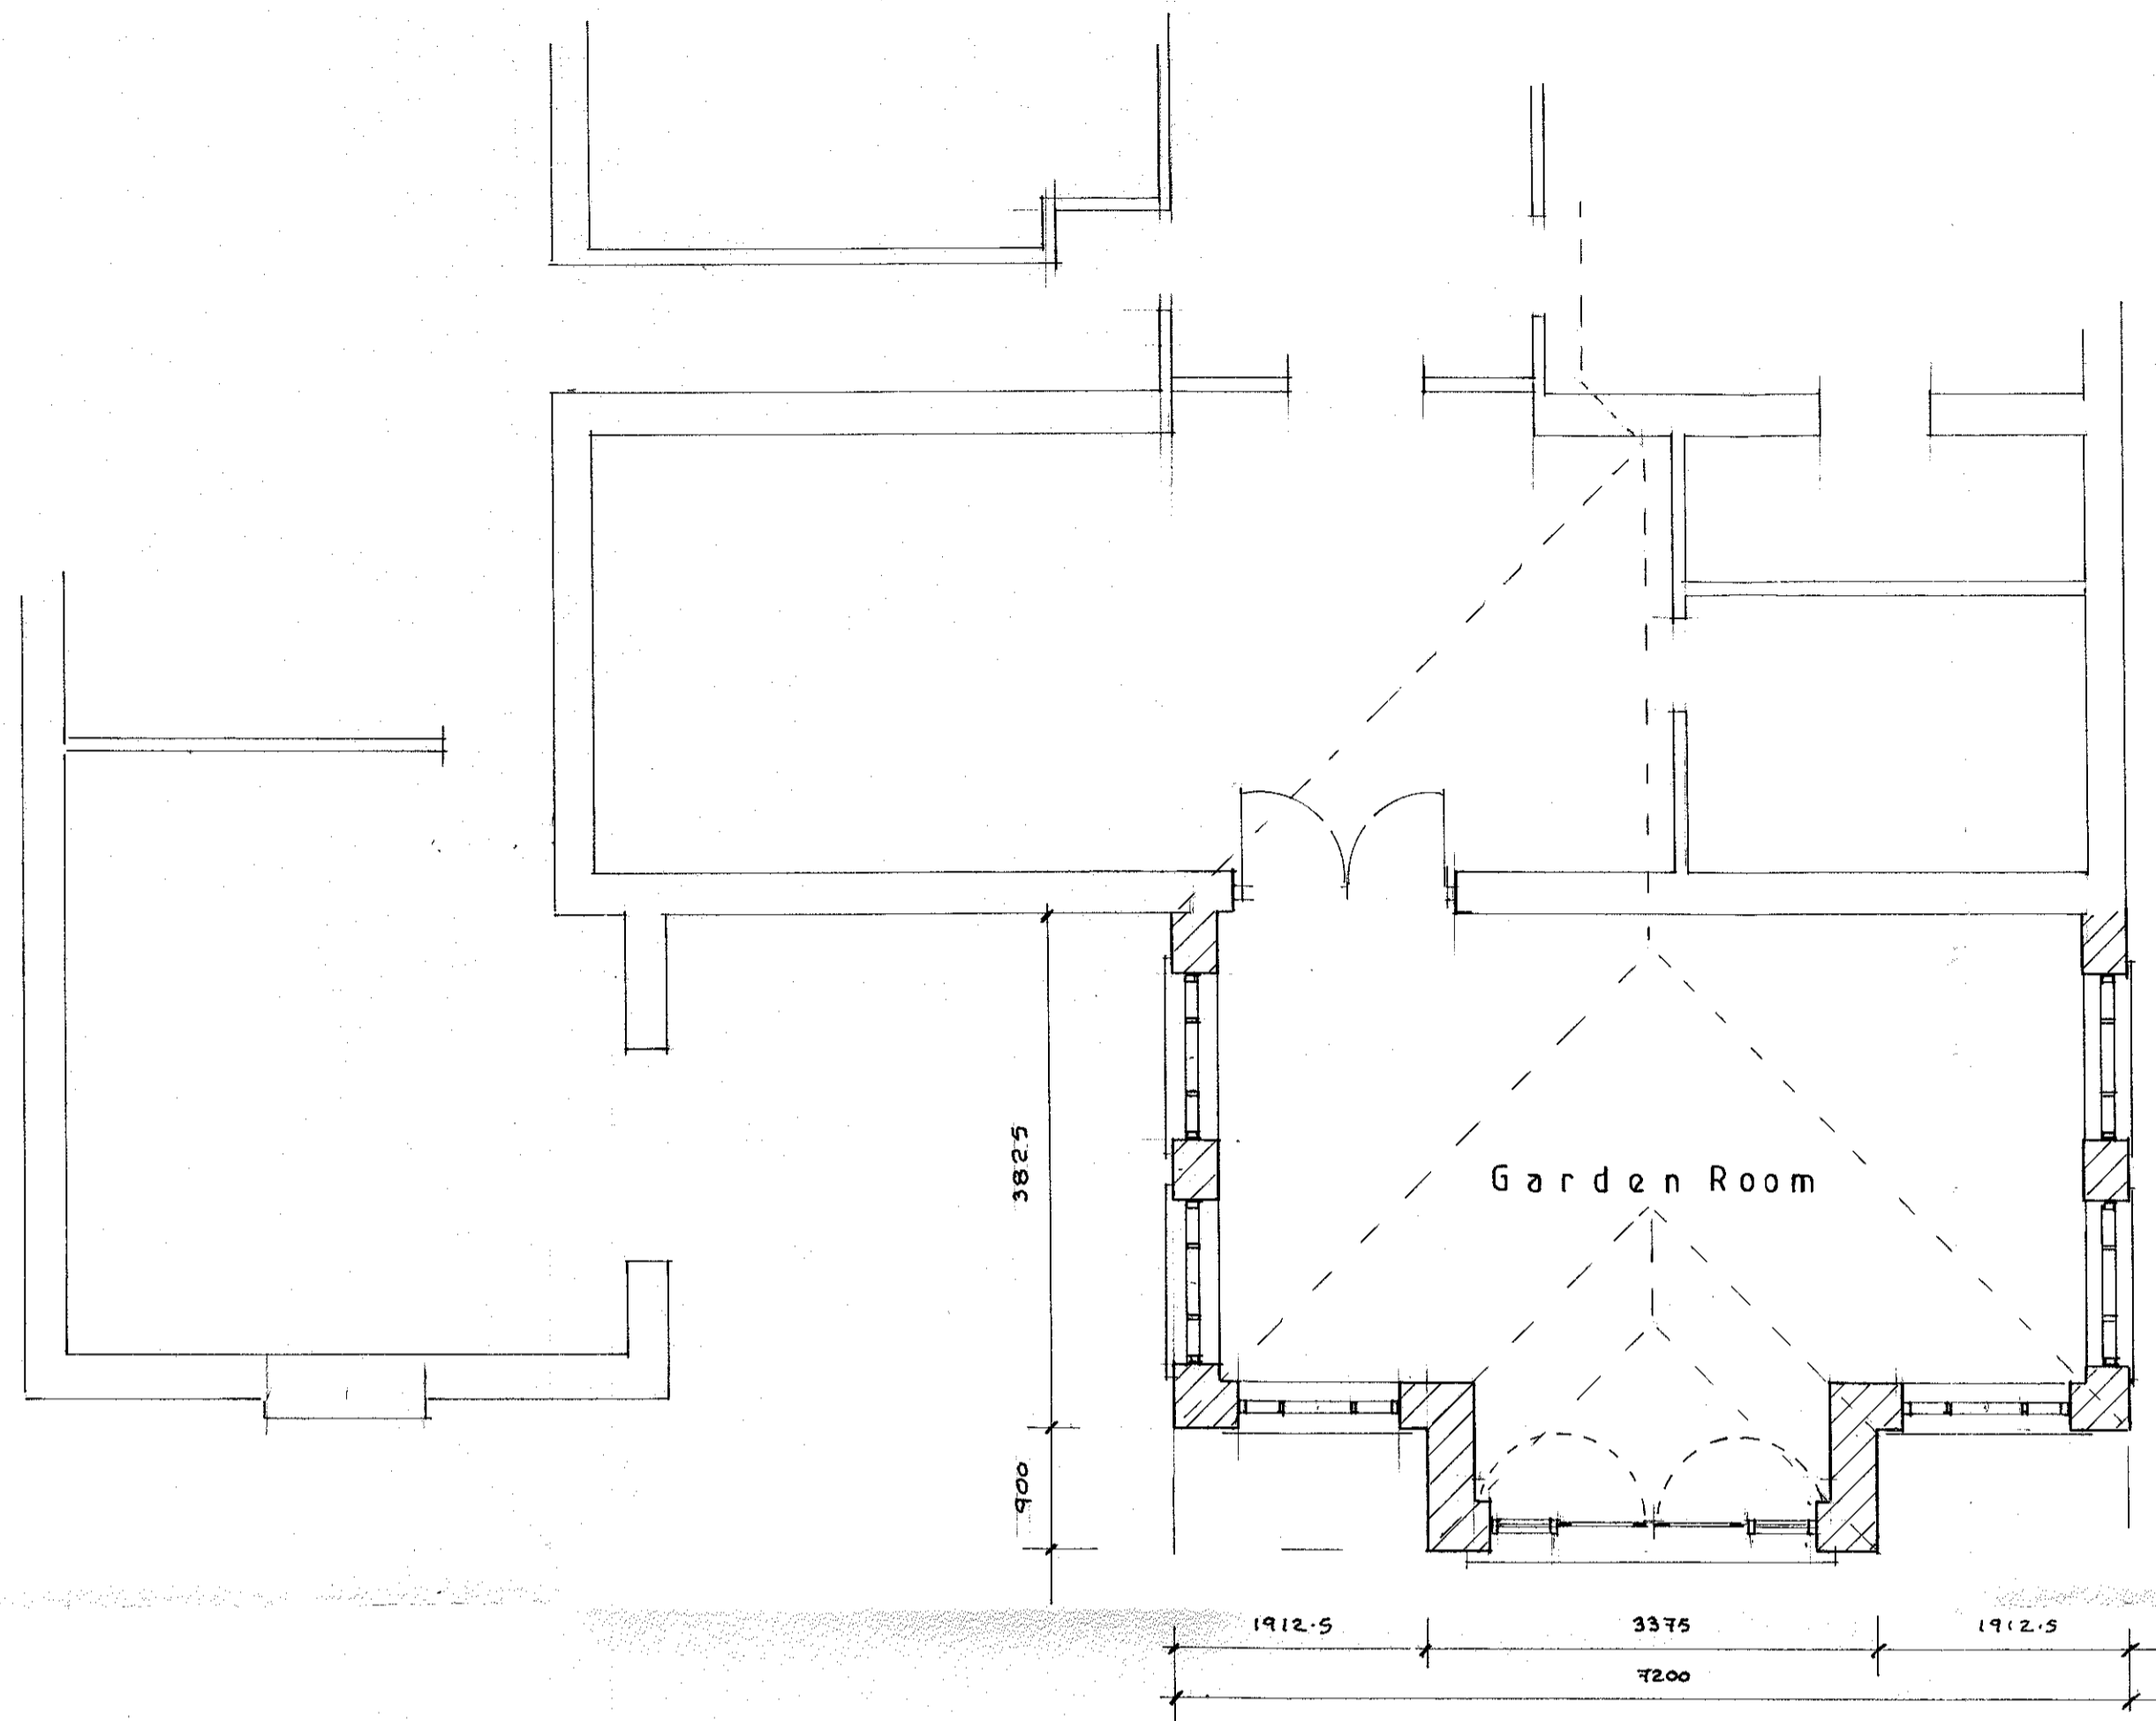

proposed plan

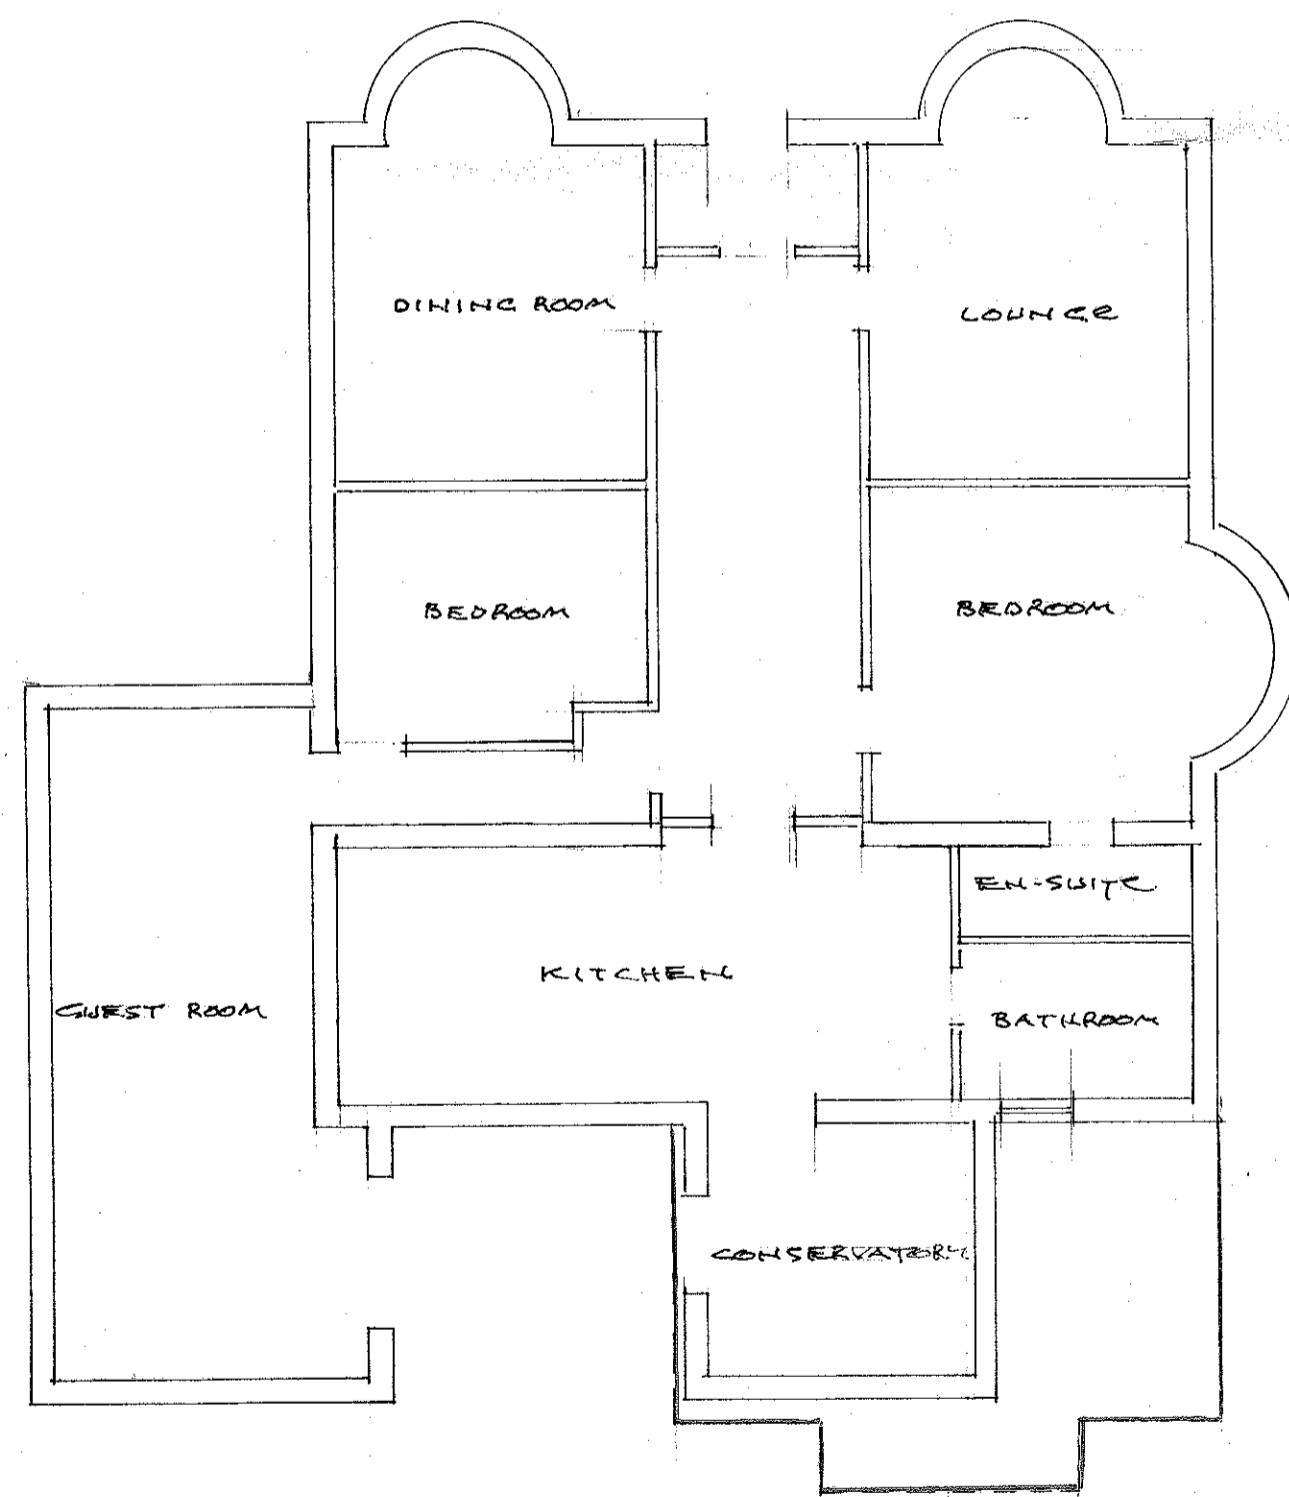

existing floor plan

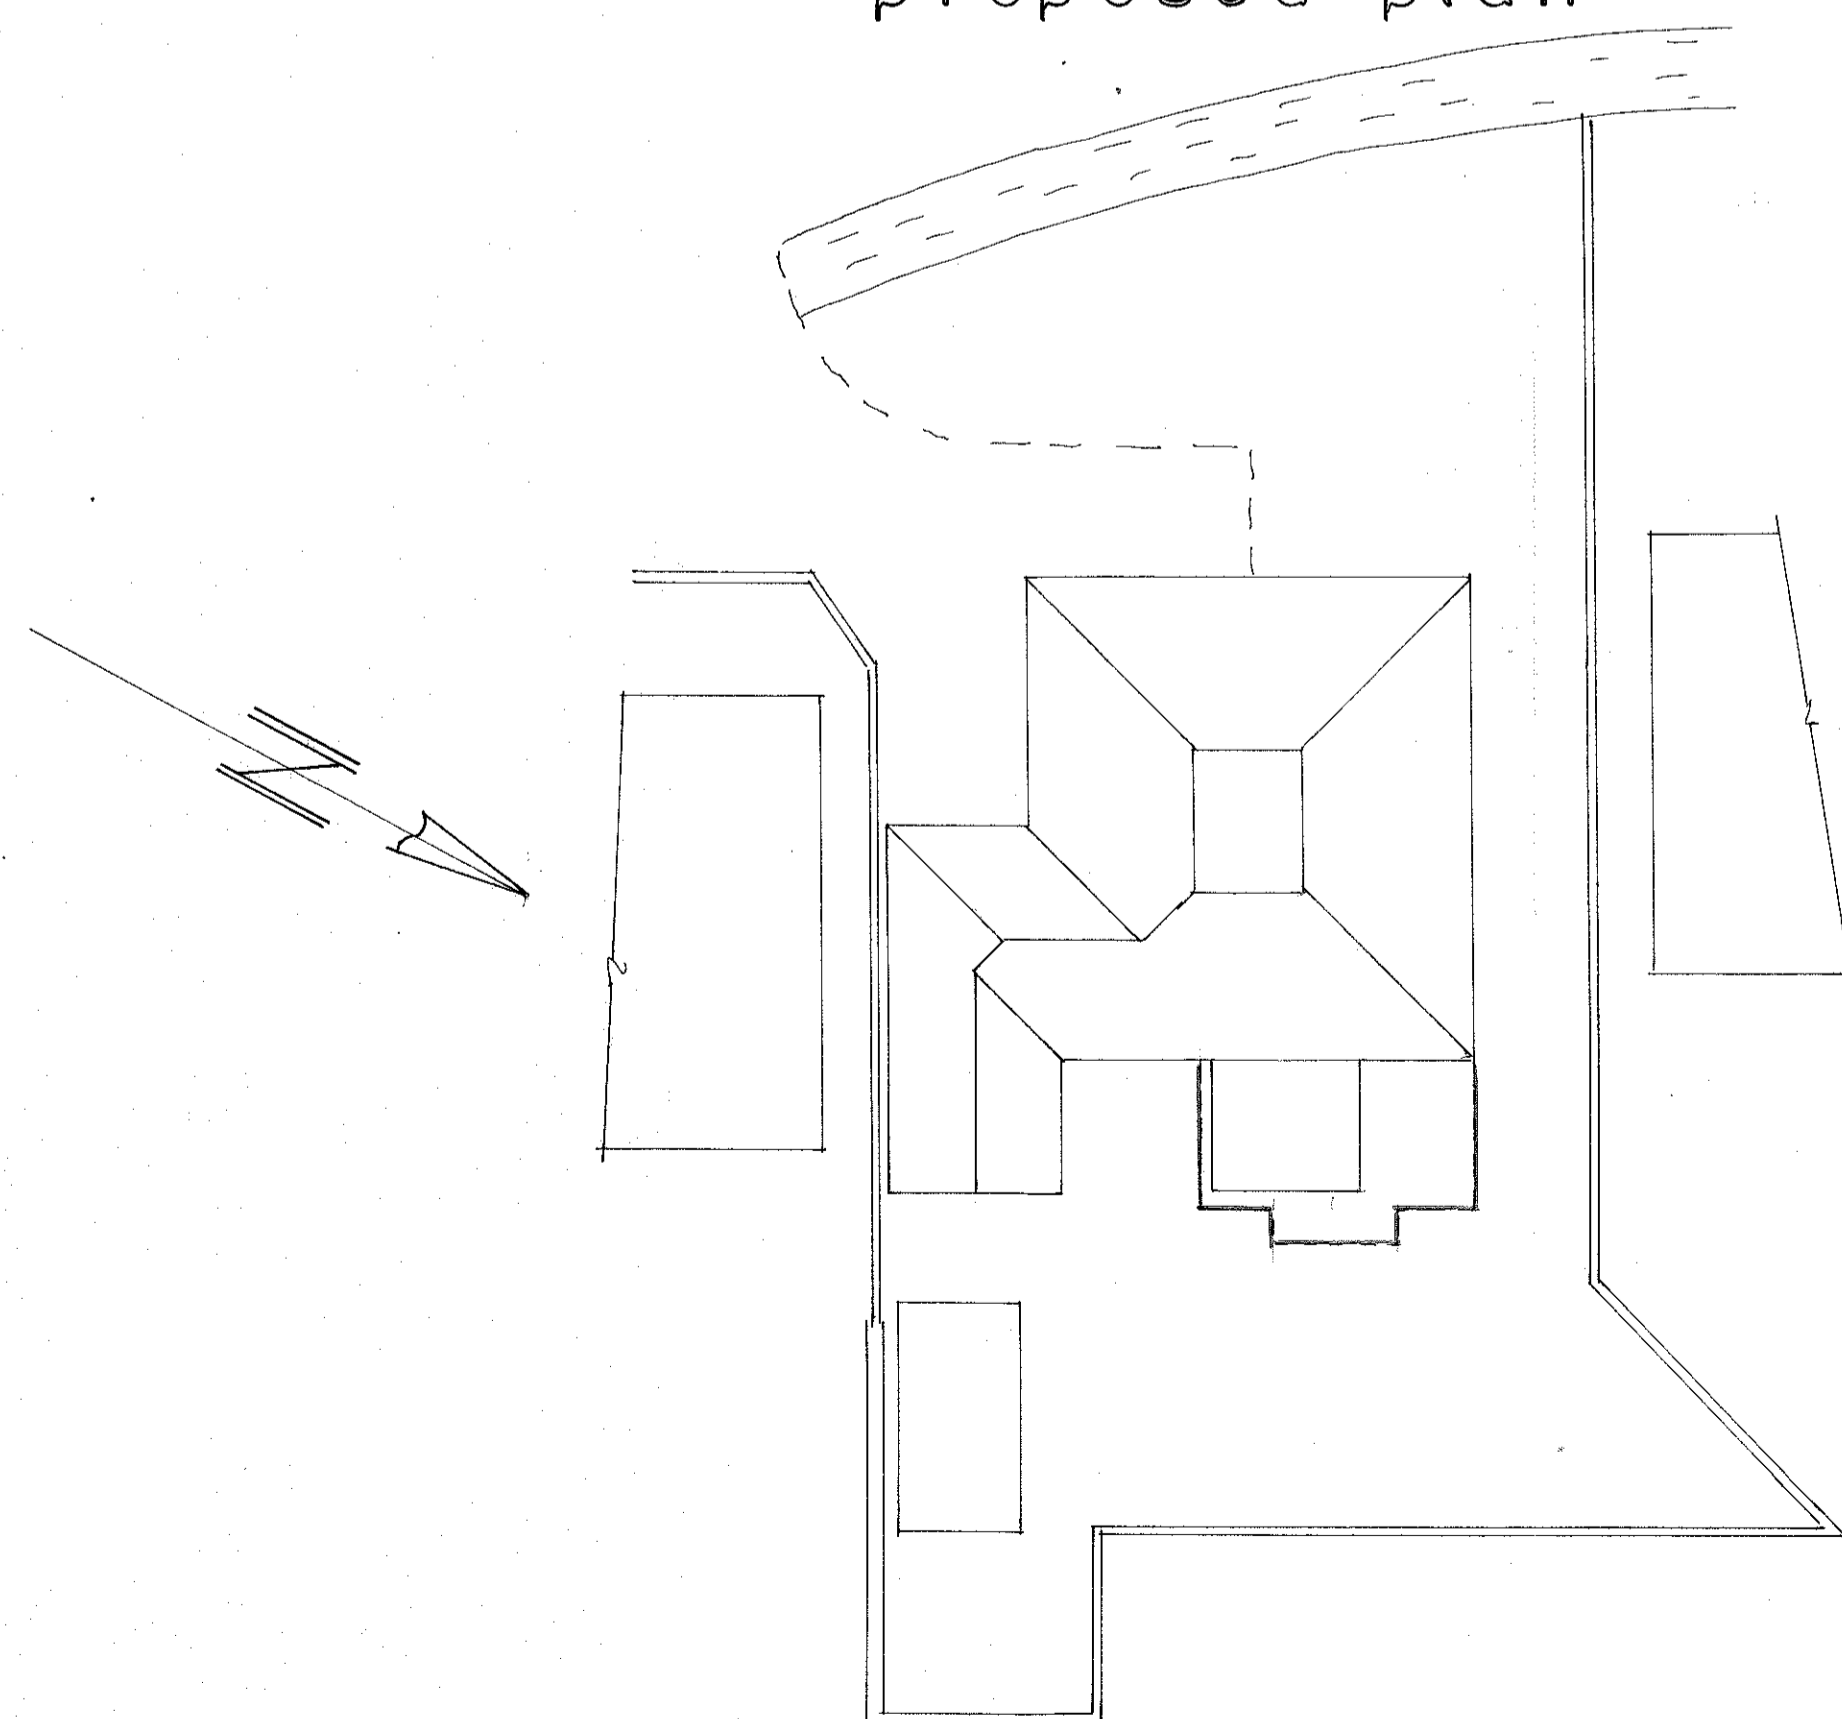

existing site plan

320140798P

S.J.Bialecki Limited Building Surveyors
Drawing no 7007
Scale 1:100 & 1:50
Proposed Single Storey Extension At The Bungalow Clitheroe Road Waddington