


PLAN VIEW GROUND FLOORS


320140833?

16 SEP 2014

FOR THE ATTENTION OF

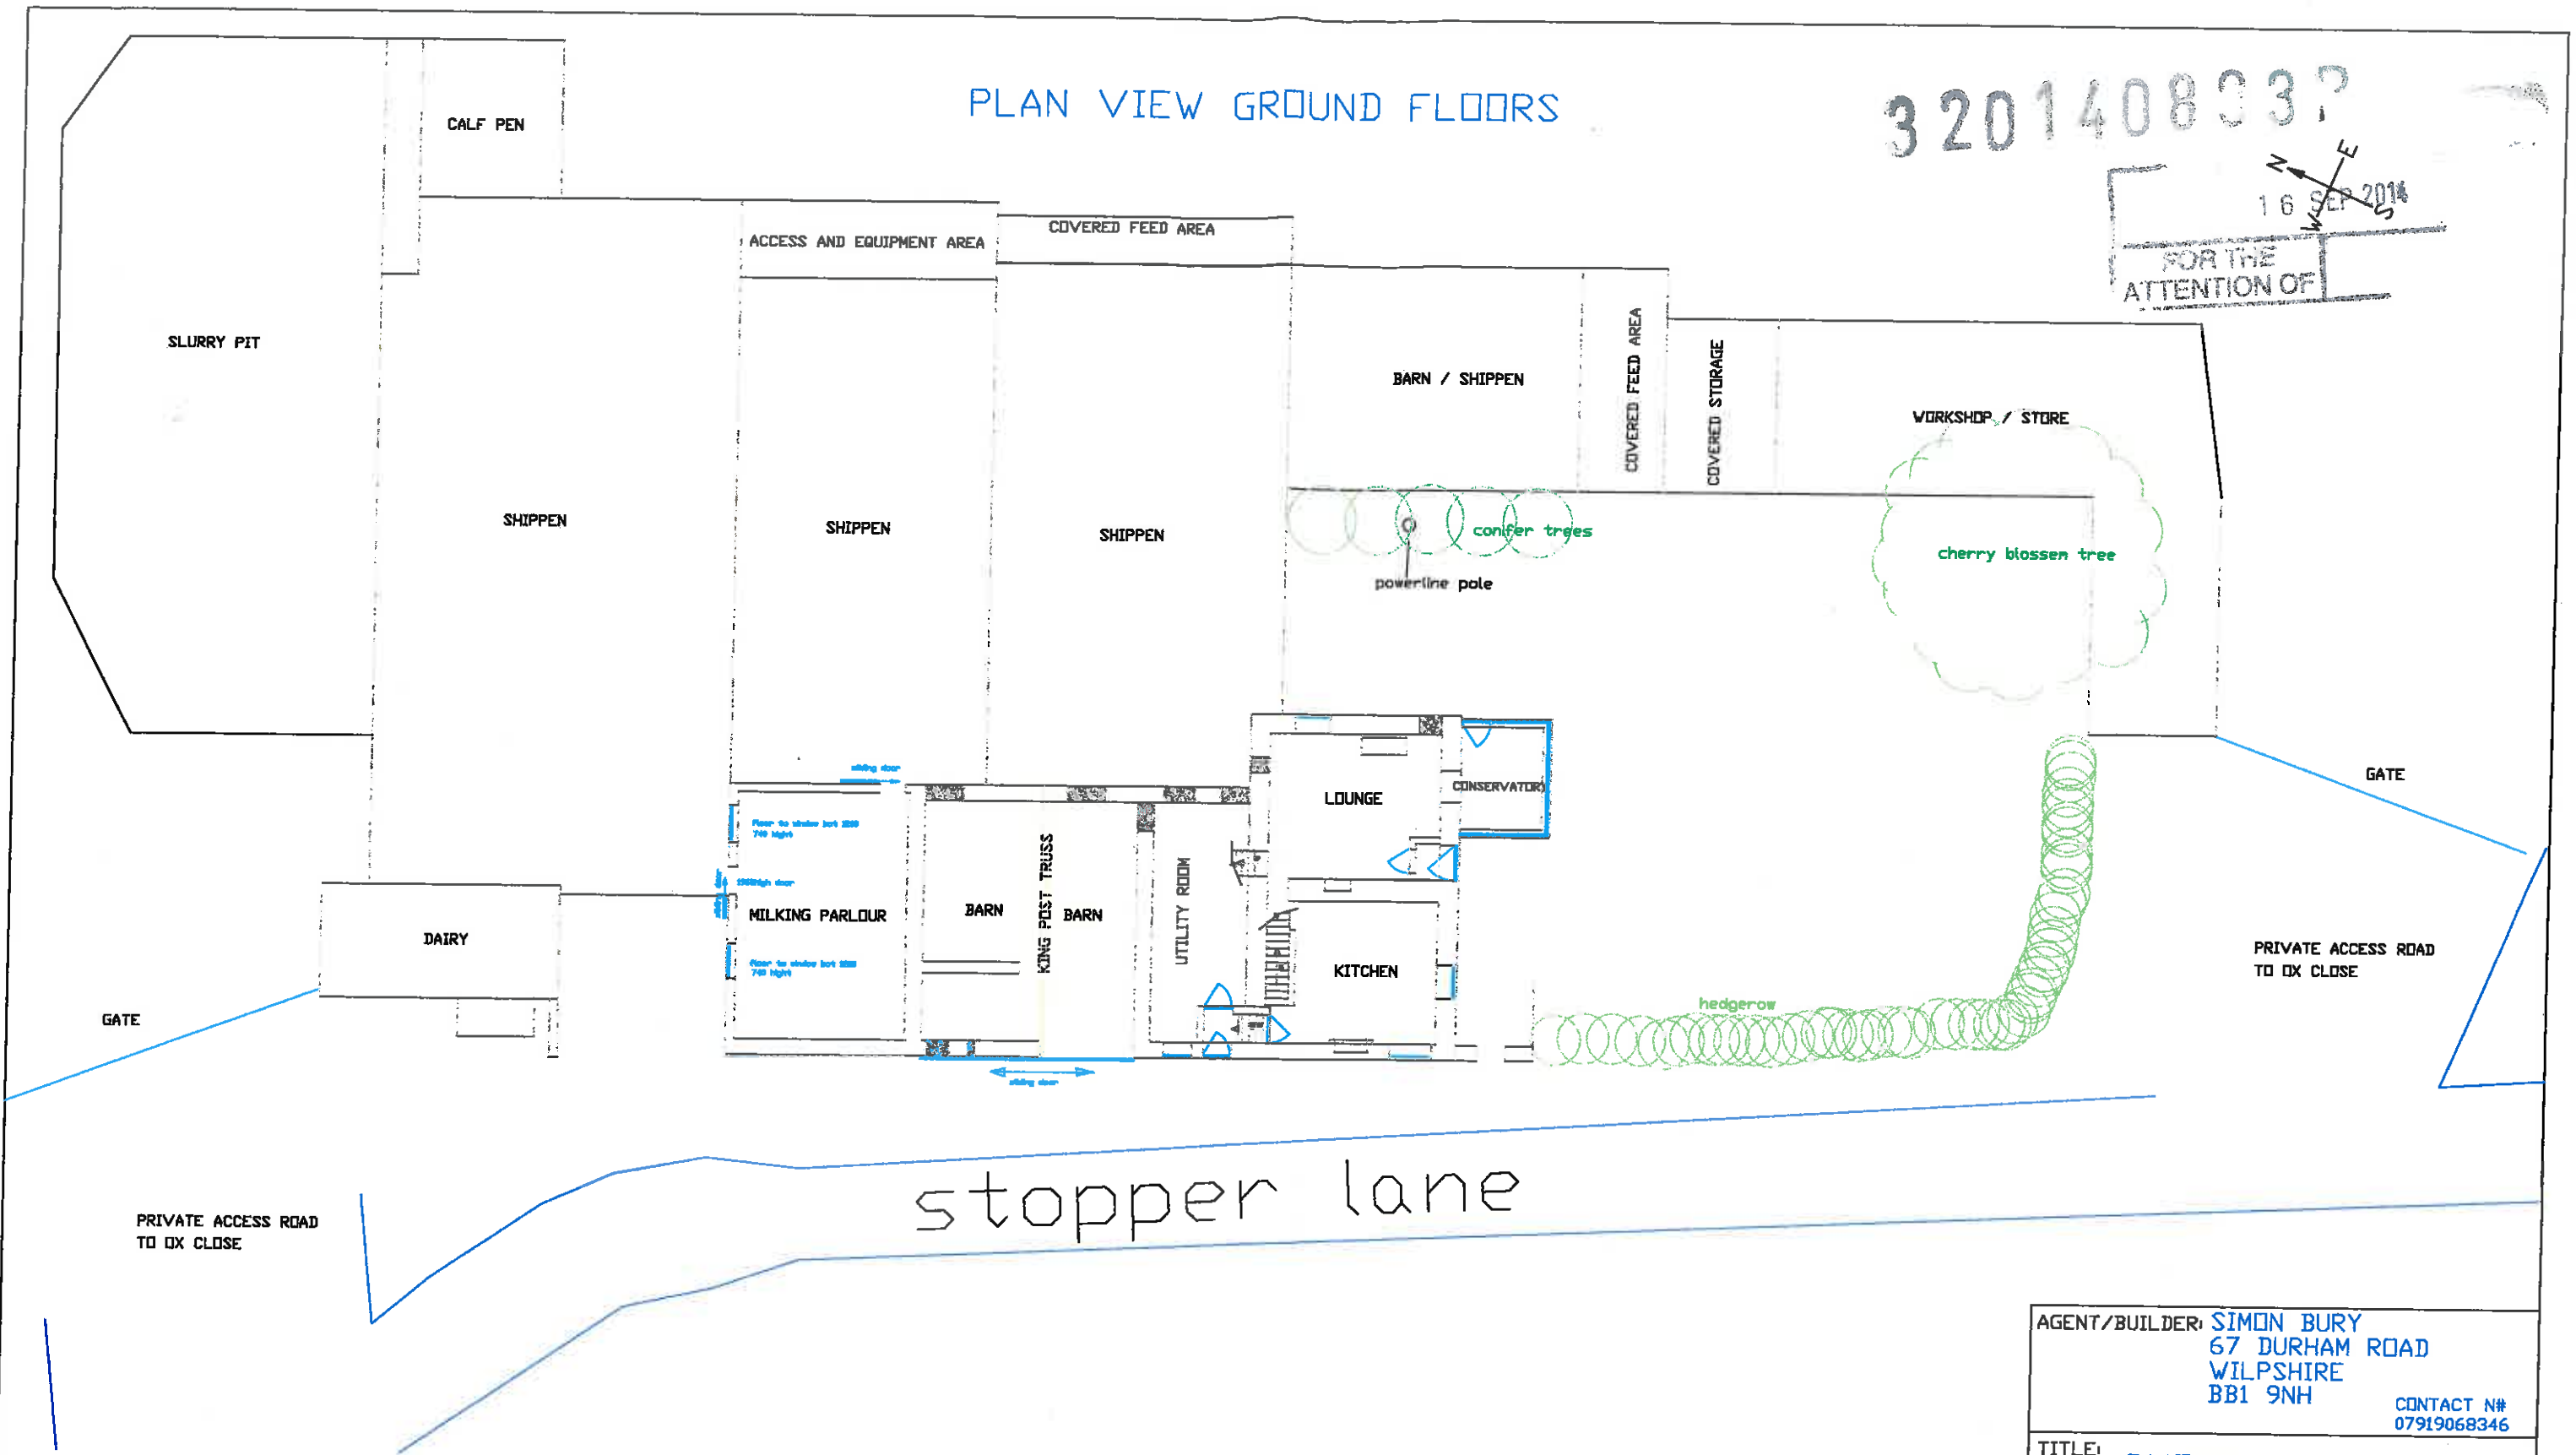

stopper lane

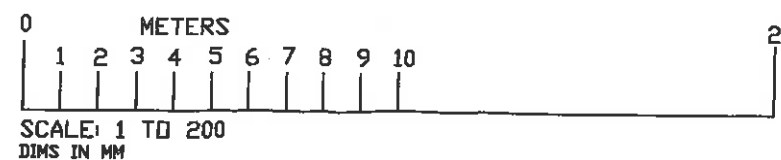


AGENT/BUILDER: SIMON BURY 67 DURHAM ROAD WILPSHIRE BB1 9NH CONTACT N# 07919068346	
TITLE: CURRENT LAYOUT	
ADDRESS: OX CLOSE FARM STOPPER LANE RIMINGTON CLITHEROE BB7 4EJ	PROJECT: EXTEND HOUSE INTO BARN AND MILKING PARLOUR REMOVE NUMEROUS AGRI BUILDINGS
DATE: 15 9 2014	SCALE: 1/200
DRAWING NUMBER: OX CLOSE 4C 2014/A	


3 2014 0803 P

SIDE ELEVATION FROM STOPPER LANE

16 SEP 2014
FOR THE
ATTENTION OF

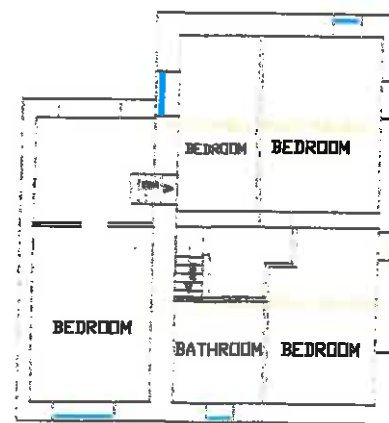

PLAN VIEW OF FIRST FLOORS

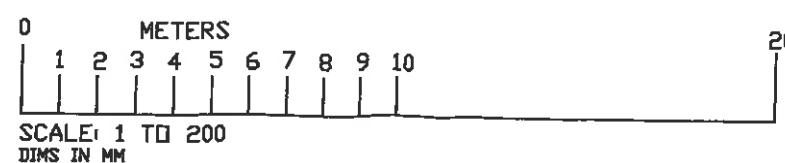


AGENT/BUILDER: SIMON BURY 67 DURHAM ROAD WILPSHIRE BB1 9NH CONTACT N° 07919068346	
TITLE: CURRENT LAYOUT	
ADDRESS: OX CLOSE FARM STOPPER LANE RIMINGTON CLITHEROE BB7 4EJ	PROJECT: EXTEND HOUSE INTO BARN AND MILKING PARLOUR REMOVE NUMEROUS AGRI BUILDINGS
DATE: 15 9 2014	SCALE: 1/200
DRAWING NUMBER: OX CLOSE4C 2014/B	

320140802


16 SEP 2014

FOR THE
ATTENTION OF


VIEW FROM ARROW C

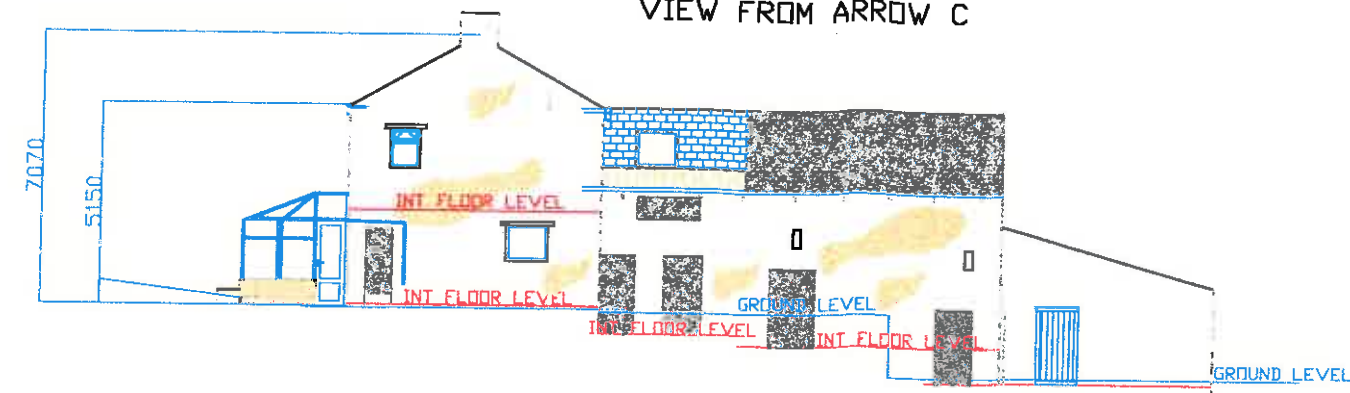


VIEW FROM ARROW D

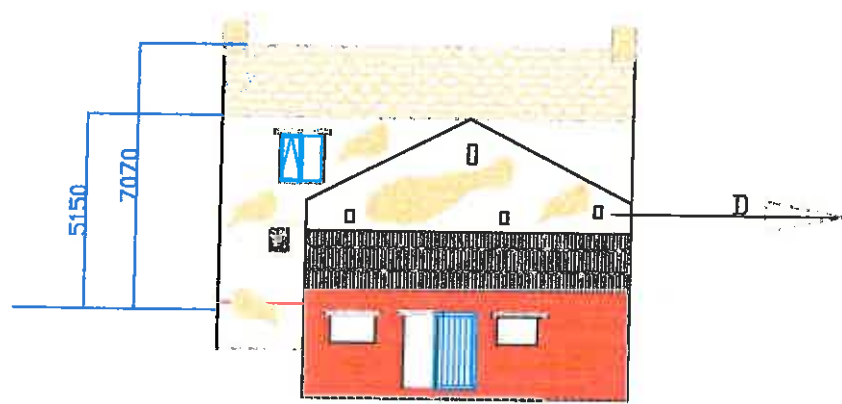

MIXED ROOFING MATLS

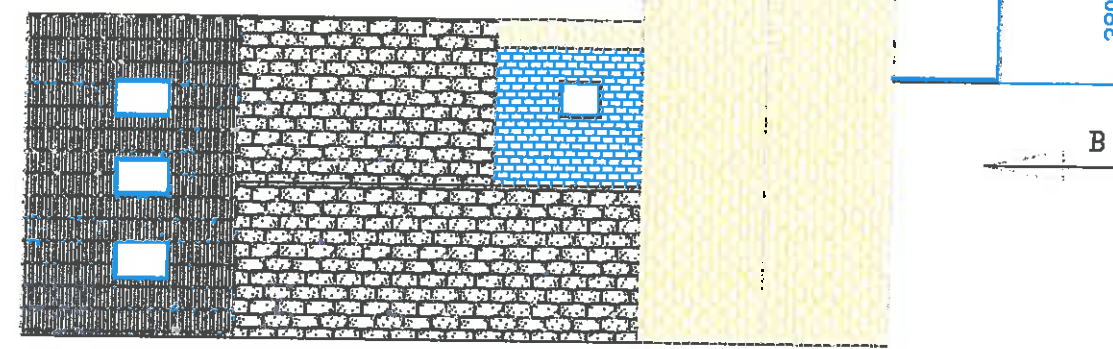


VIEW FROM ARROW B

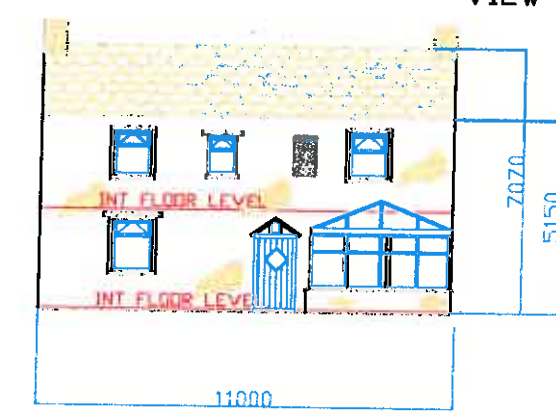


PLAN HOUSE BARN MILKING PARLOUR

A

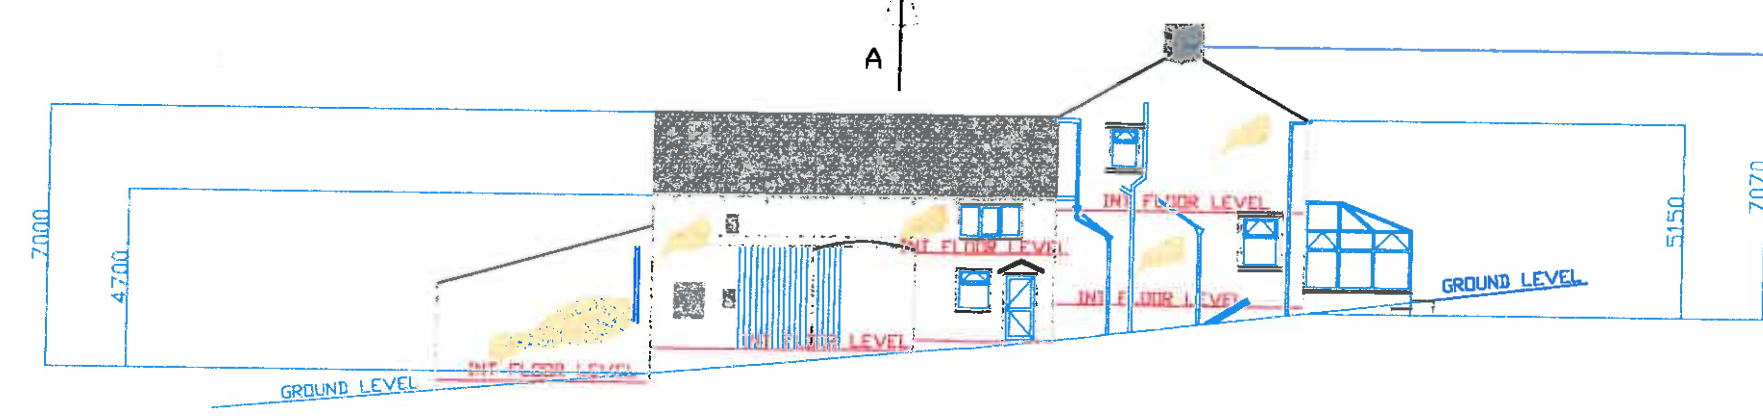


VIEW FROM ARROW A

HOUSE BARN AND MILKING PARLOUR ONLY
OTHER ATTACHED BUILDINGS NOT SHOWN FOR CLARITY

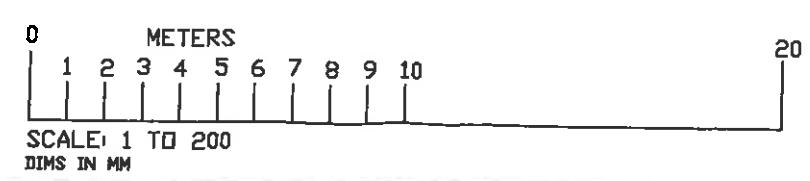

AGENT/BUILDER: SIMON BURY 67 DURHAM ROAD WILPSHIRE BB1 9NH CONTACT N# 07919068346	
TITLE: CURRENT LAYOUT	
ADDRESS: OX CLOSE FARM STOPPER LANE RIMINGTON CLITHERDE BB7 4EJ	PROJECT: EXTEND HOUSE INTO BARN AND MILKING PARLOUR REMOVE NUMEROUS AGRI BUILDINGS
DATE: 15 9 2014	SCALE: 1/200
DRAWING NUMBER: OX CLOSE 4C 2014/C	

BOUNDARY EXCEEDS DRAWING LIMITS
SEE SEPERATE SITE PLAN

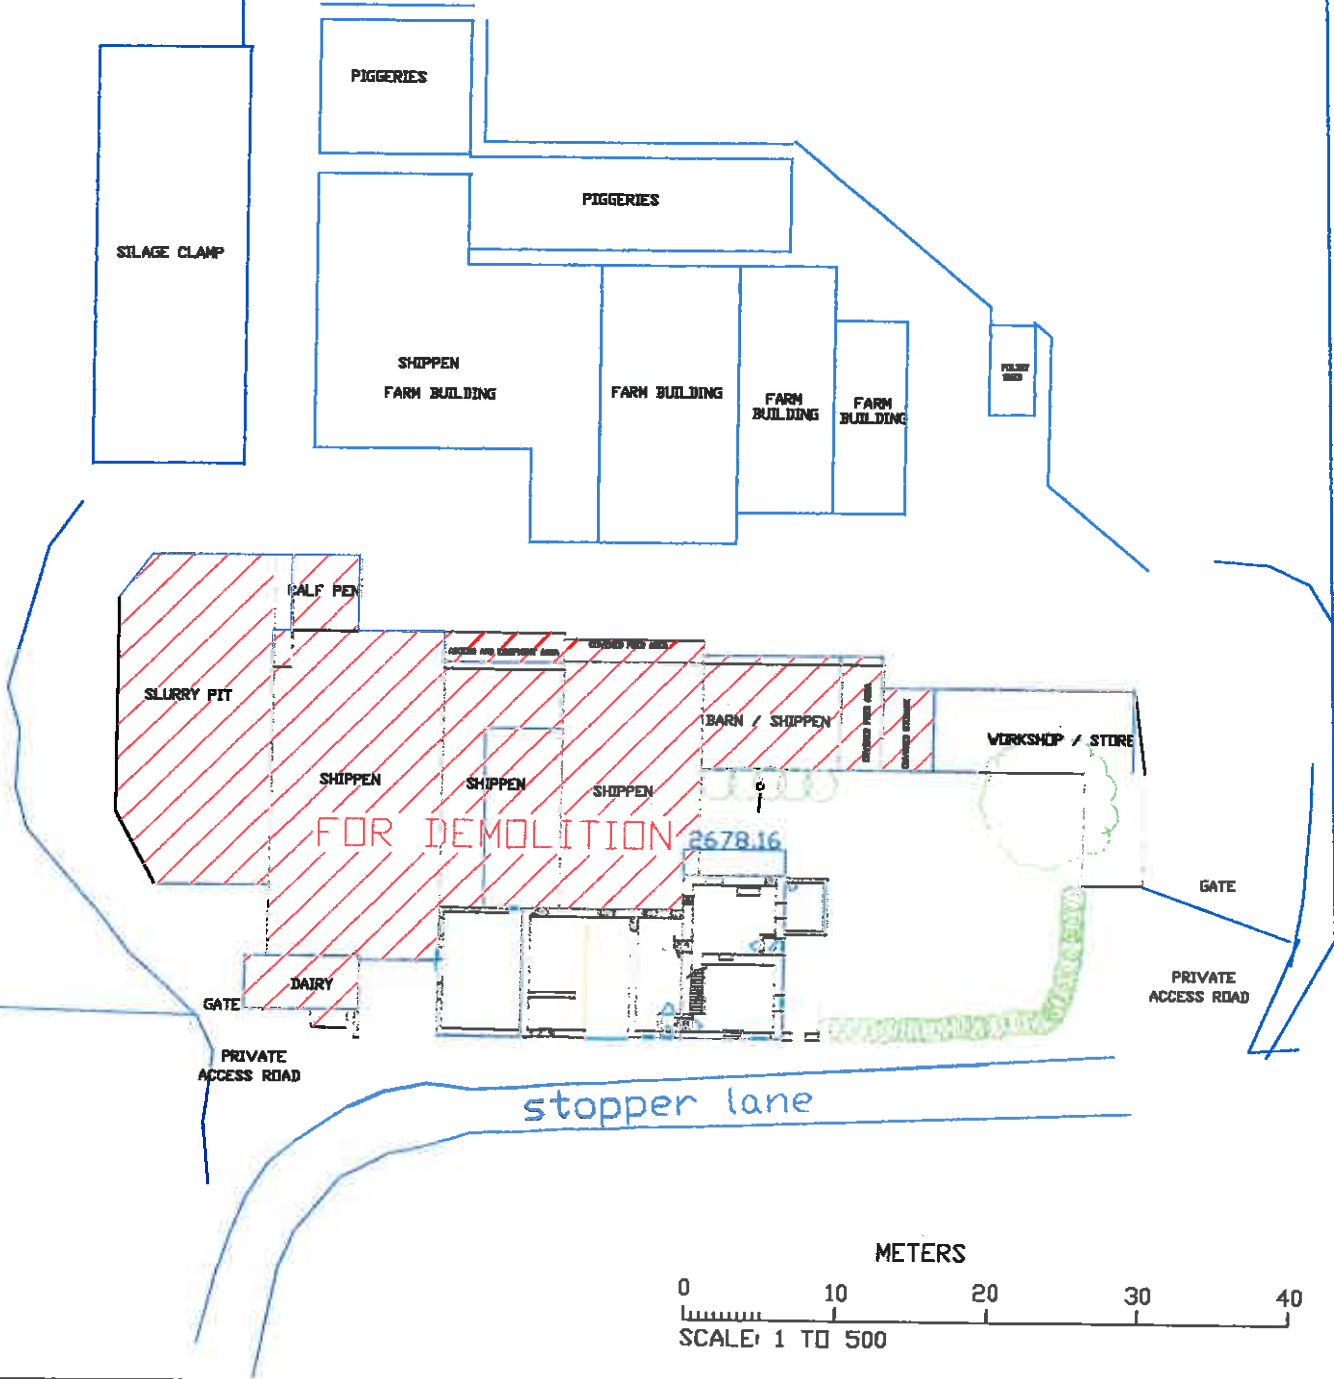

AGENT/BUILDER: SIMON BURY 67 DURHAM ROAD WILPSHIRE BB1 9NH		CONTACT N# 07919068346
TITLE: CURRENT LAYOUT		
ADDRESS: DX CLOSE FARM STOPPER LANE RIMINGTON CLITHEROE BB7 4EJ		PROJECT: EXTEND HOUSE INTO BARN AND MILKING PARLOUR REMOVE NUMEROUS AGRI BUILDINGS
DATE: 16 9 2014		SCALE: 1/500
DRAWING NUMBER: DX CLOSE 4C 2014/D		