




PROPOSED PLAN LAYOUT
1ST FLOOR SECTIONAL

3201409030

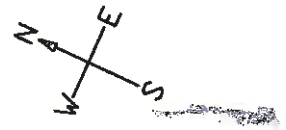

16 SEP 2014

FOR THE
ATTENTION OF

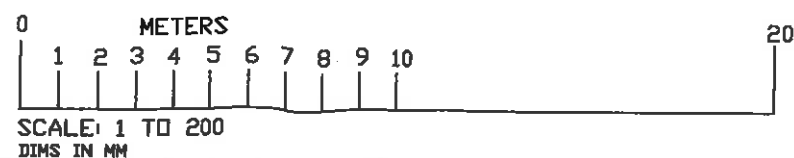
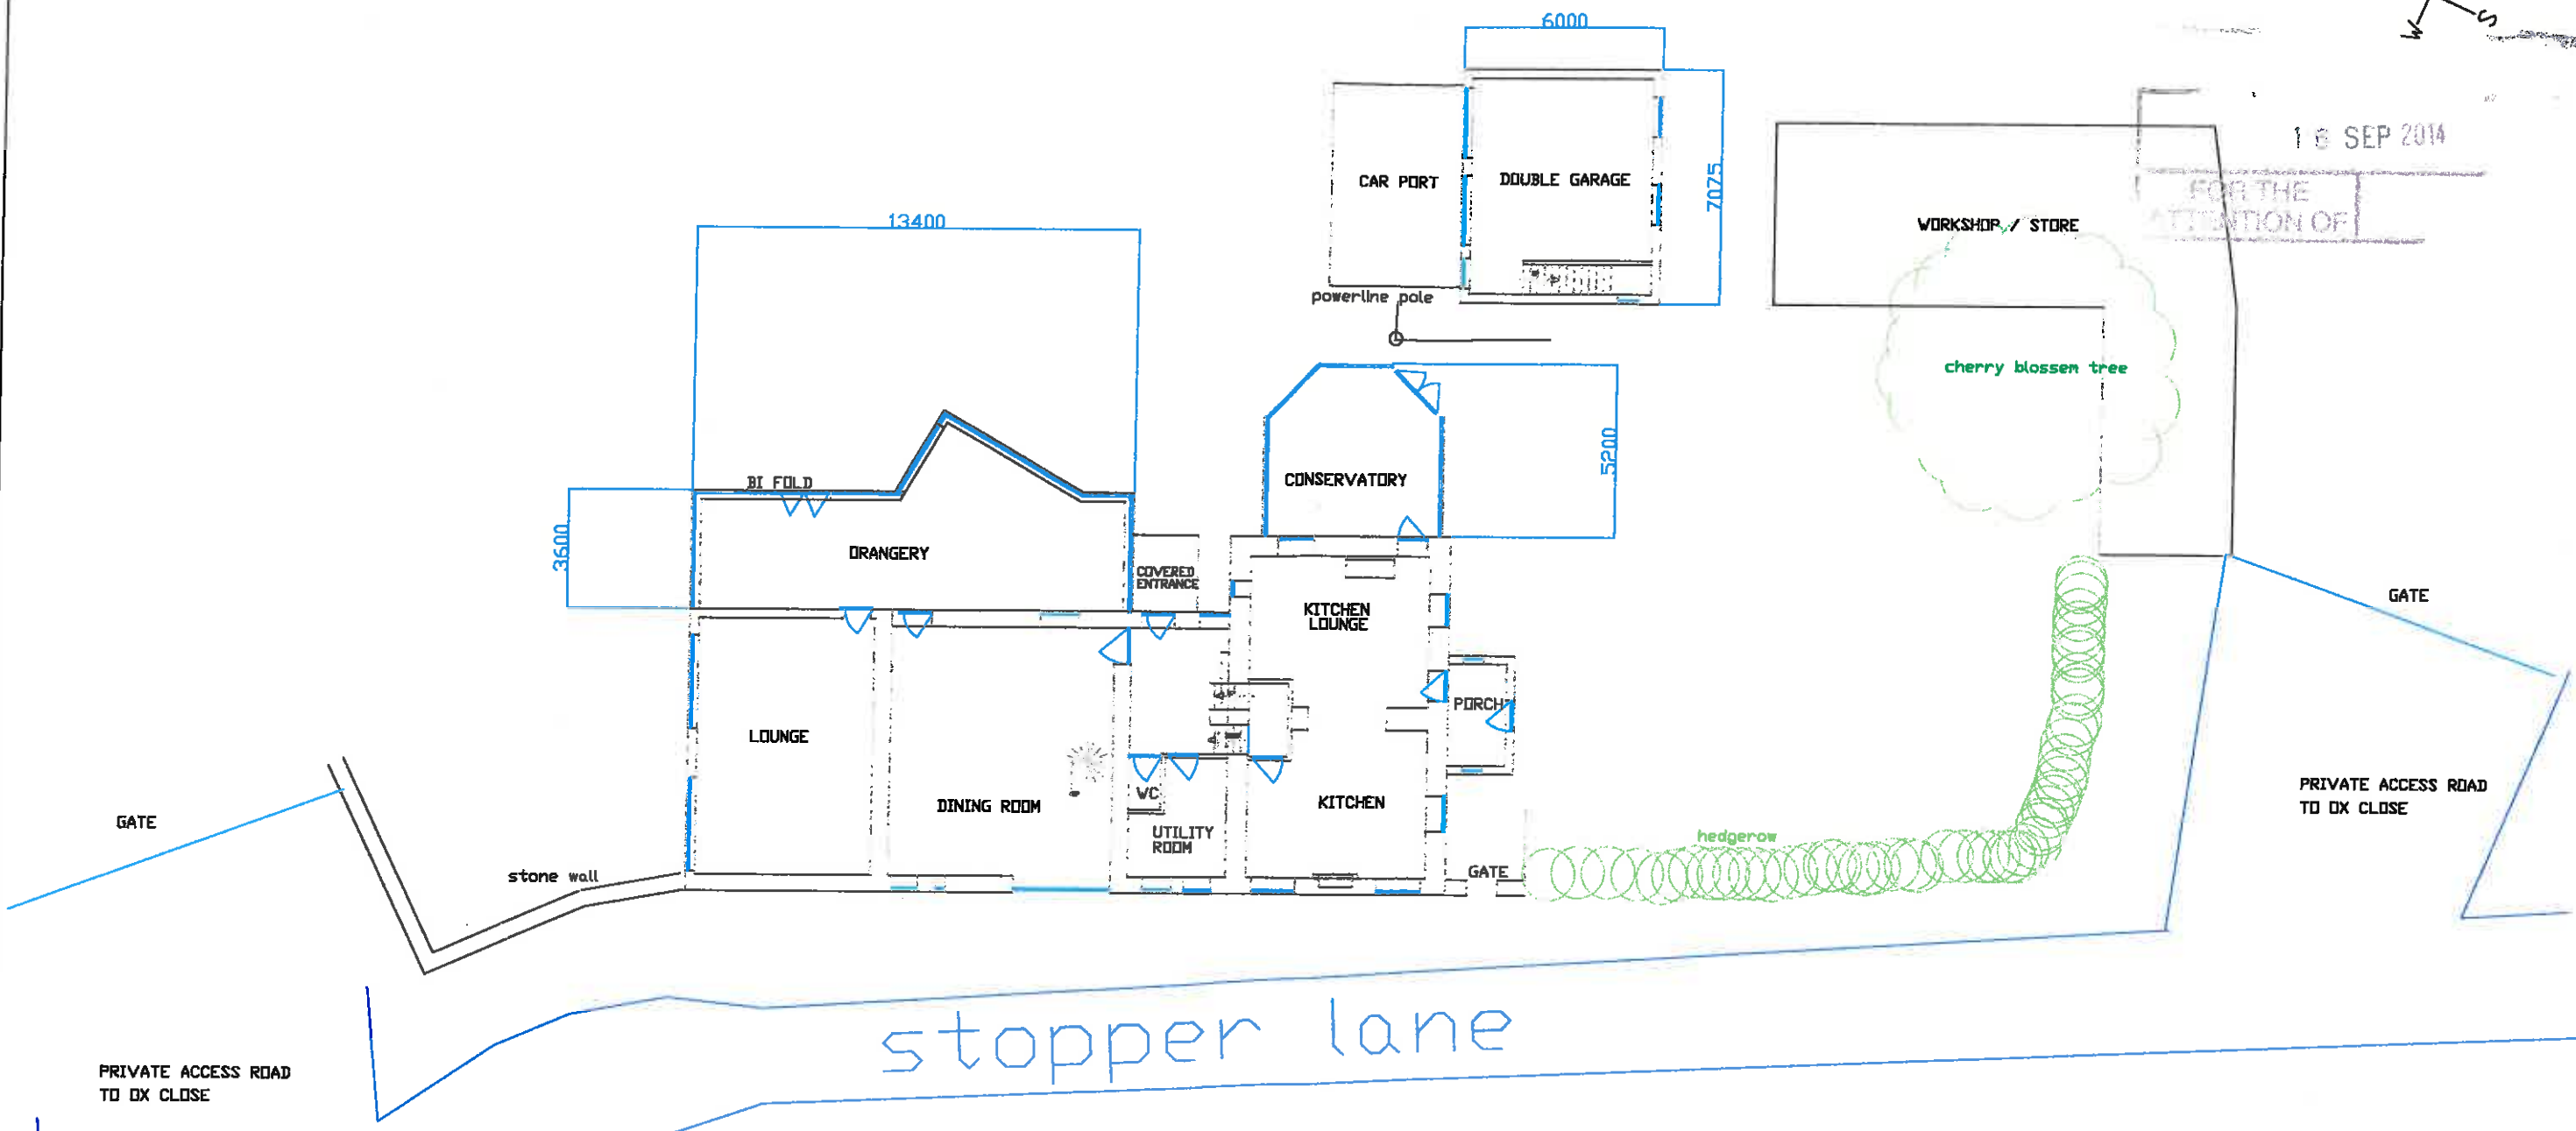


AGENT/BUILDER: SIMON BURY 67 DURHAM ROAD WILPSHIRE BB1 9NH		CONTACT N# 07919068346
TITLE: PROPOSED LAYOUT		
ADDRESS: OX CLOSE FARM STOPPER LANE RIMINGTON CLITHEROE BB7 4EJ	PROJECT: EXTEND HOUSE INTO BARN AND MILKING PARLOUR REMOVE NUMEROUS AGRI BUILDINGS	
DATE: 15 9 2014	SCALE: 1/200	
DRAWING NUMBER:	OX CLOSE4P 2014/A	

BOUNDARY EXCEEDS DRAWING LIMITS
SEE SEPERATE SITE PLAN



320140803P

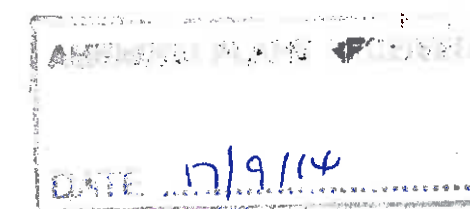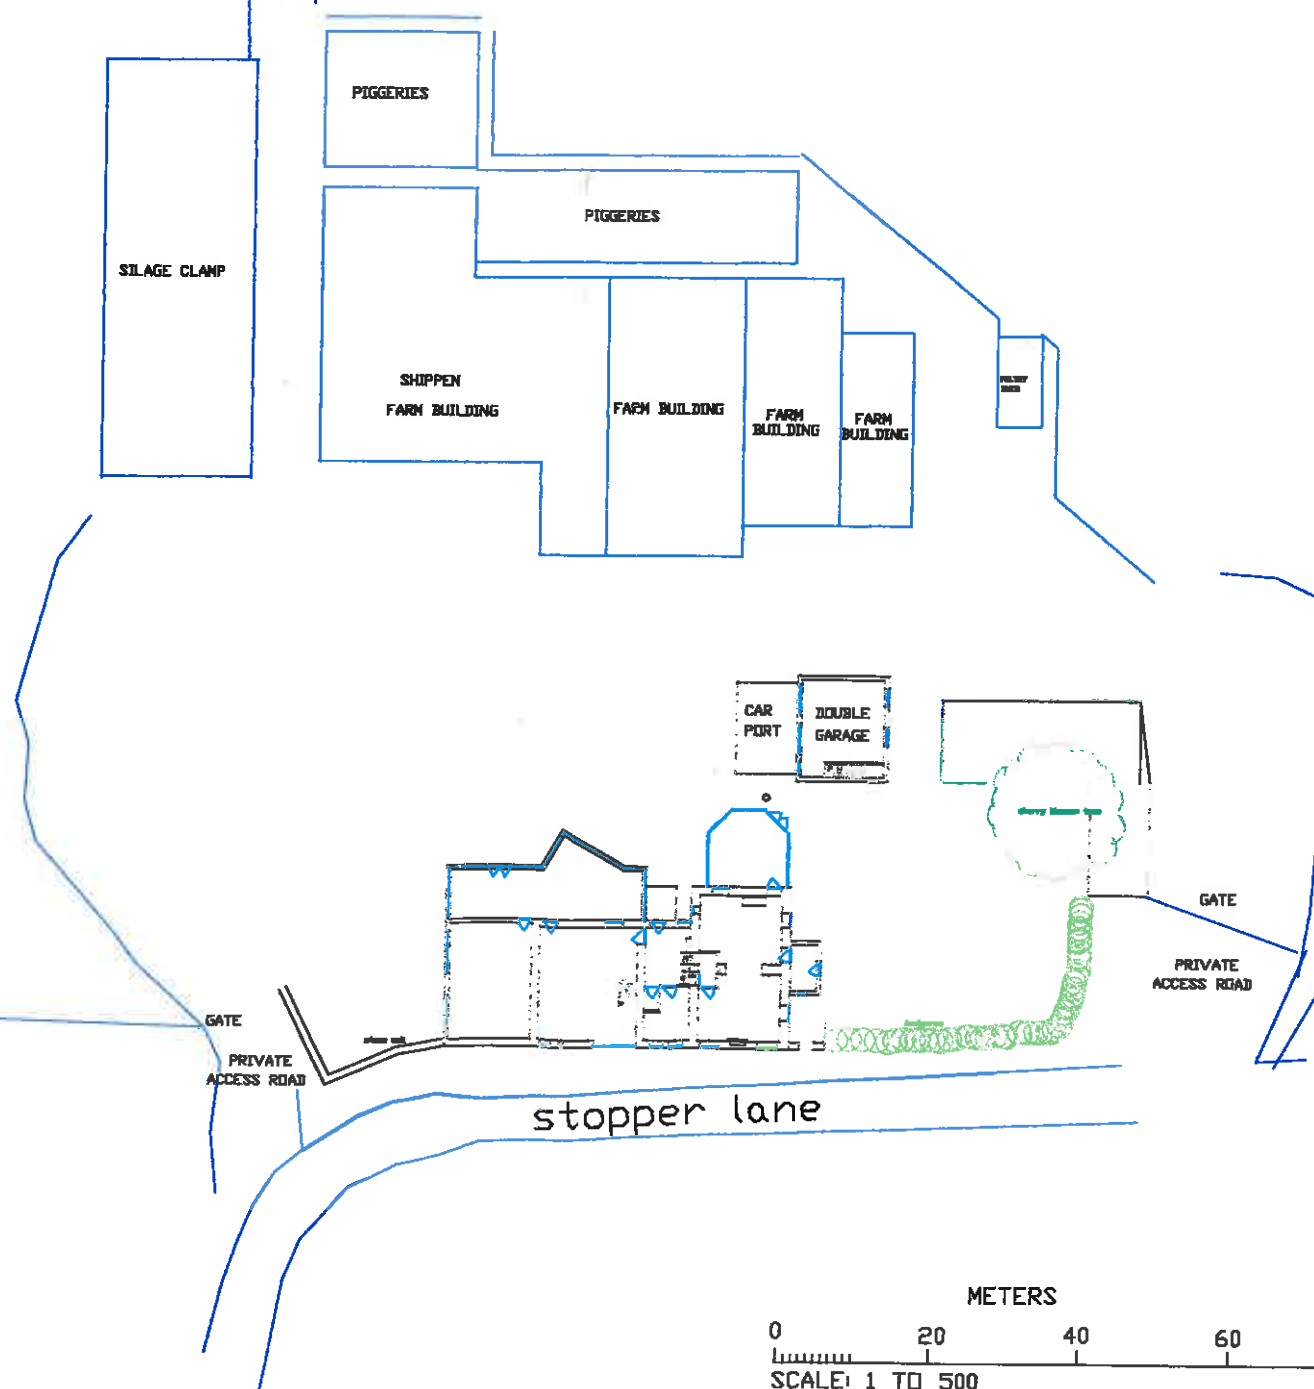

AGENT/BUILDER: SIMON BURY 67 DURHAM ROAD WILPSHIRE BB1 9NH		CONTACT N# 07919068346
TITLE: CURRENT LAYOUT		
ADDRESS: OX CLOSE FARM STOPPER LANE RIMINGTON CLITHEROE BB7 4EJ	PROJECT: EXTEND HOUSE INTO BARN AND MILKING PARLOUR REMOVE NUMEROUS AGRI BUILDINGS	
DATE: 15 9 2014	SCALE: 1/500	
DRAWING NUMBER: OX CLOSE 4P 2014/D		


PROPOSED ELEVATION

320140803P

16 SEP 2014




PROPOSED PLAN LAYOUT

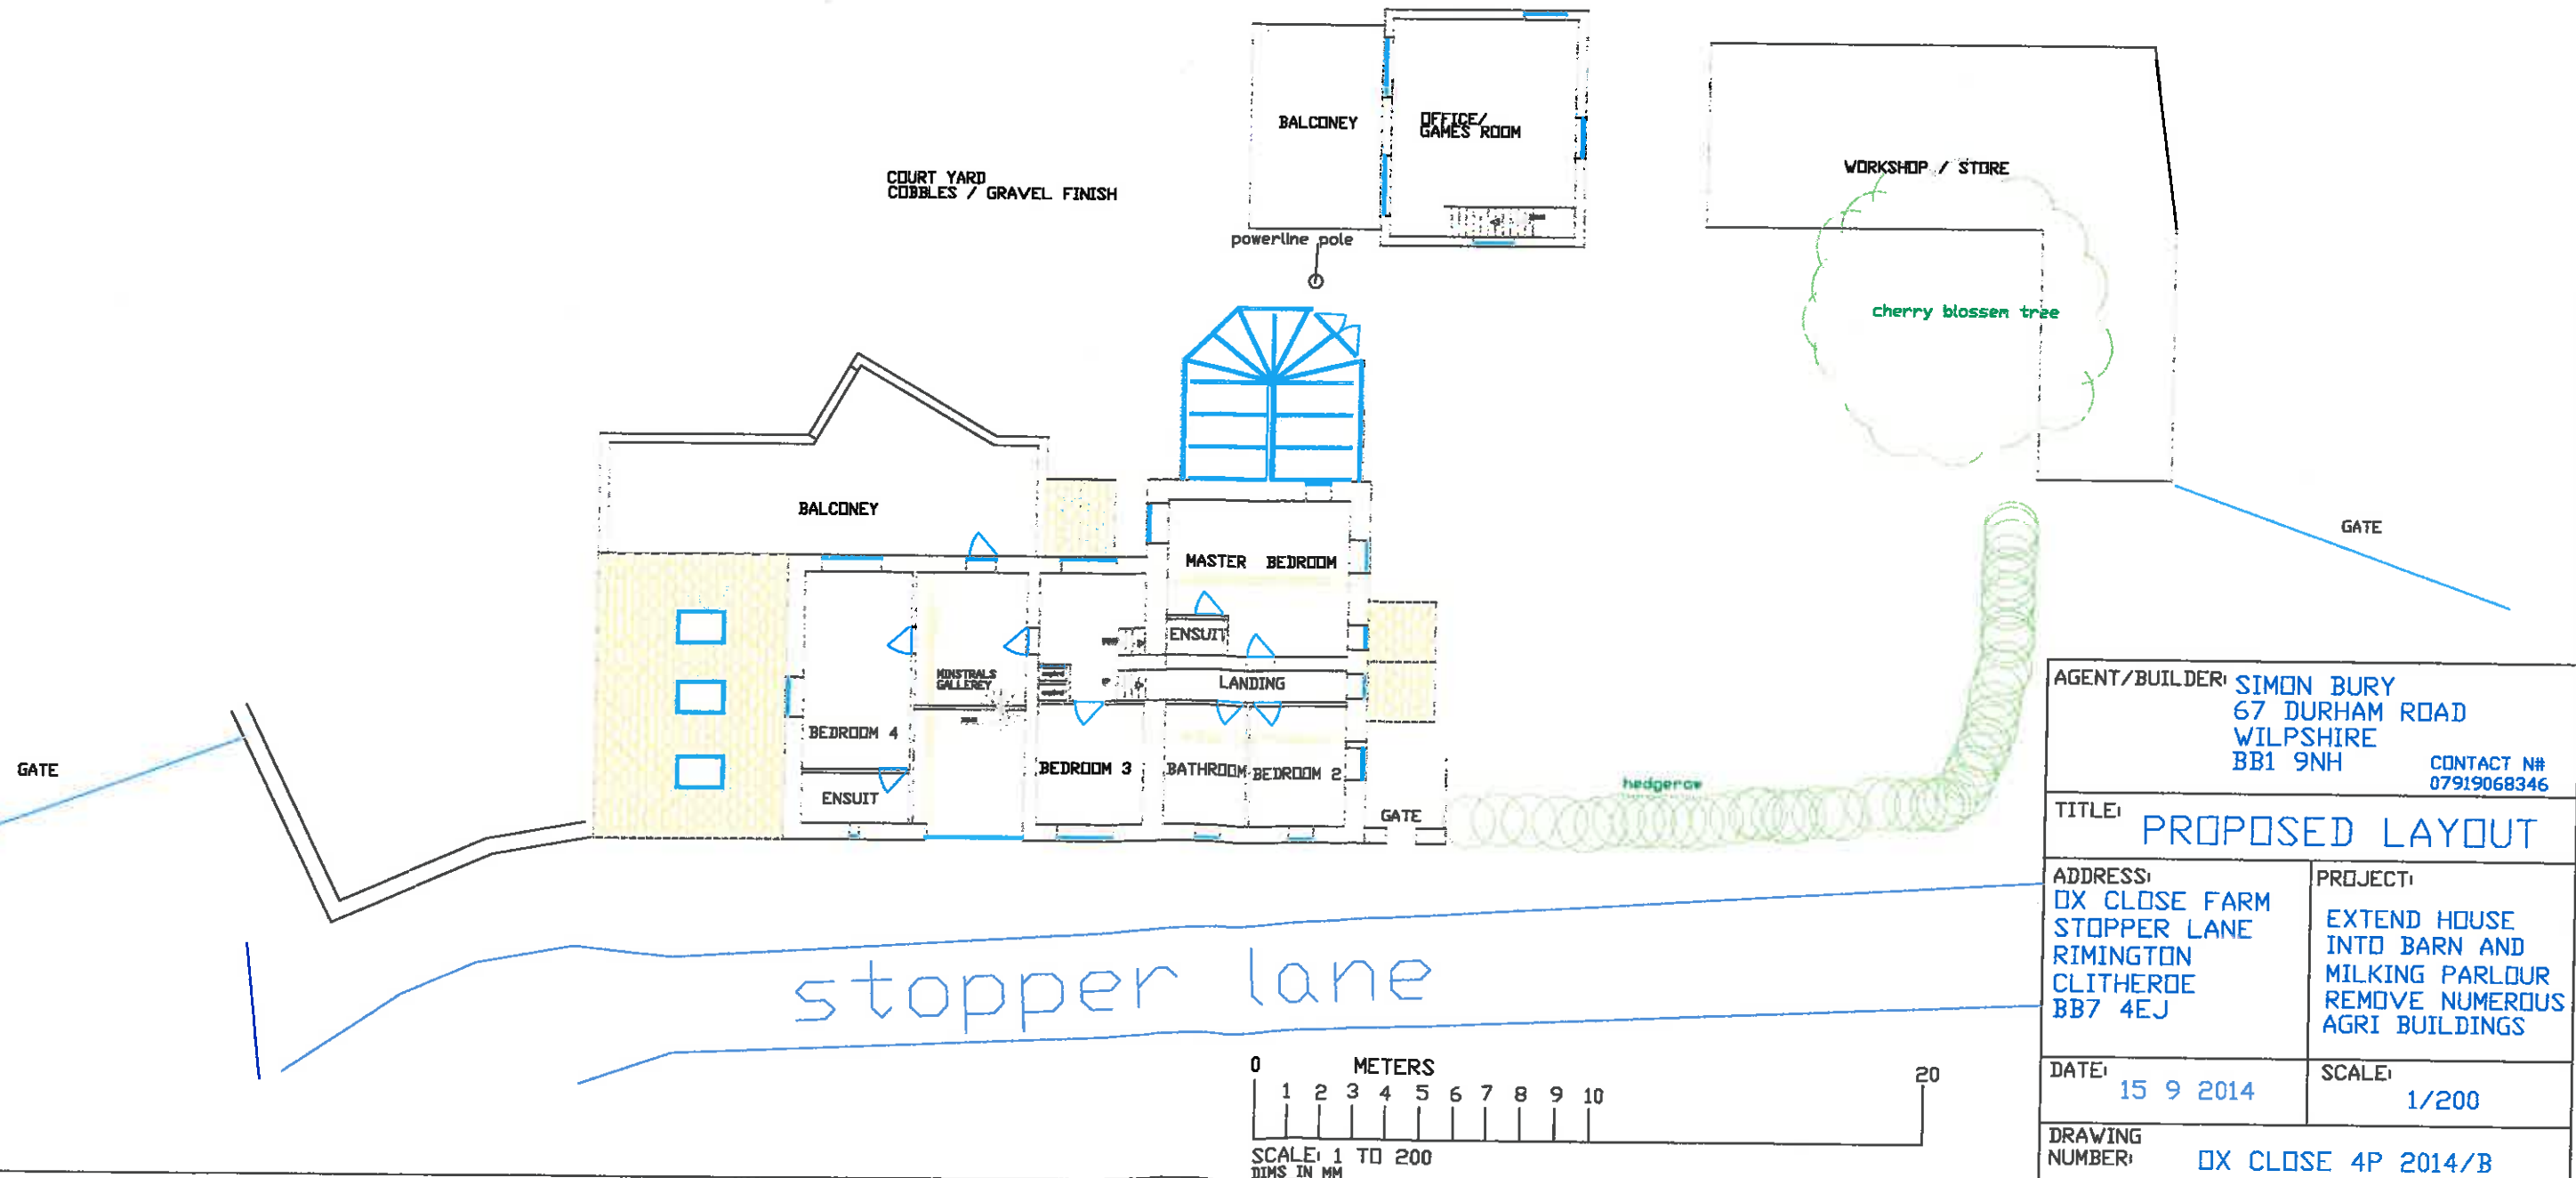


VIEWS ON HOUSE

320140803P

VIEW ON ARROW C

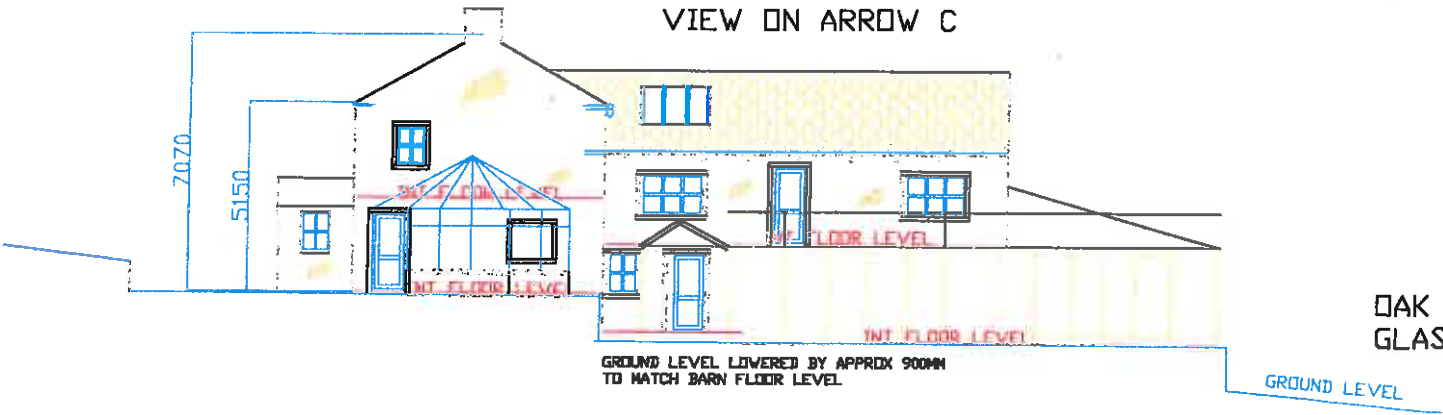


VIEW ON ARROW D

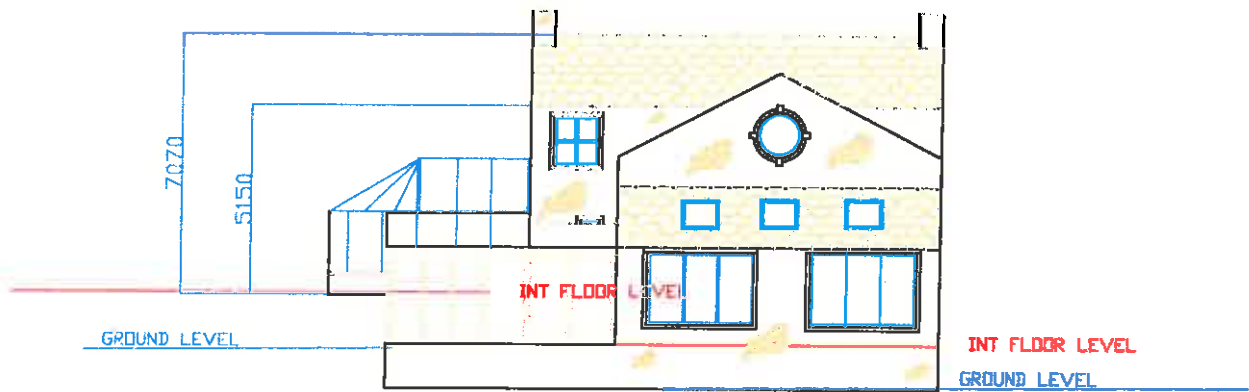

OAK FRAME
GLASS PANELS


VIEW ON ARROW B

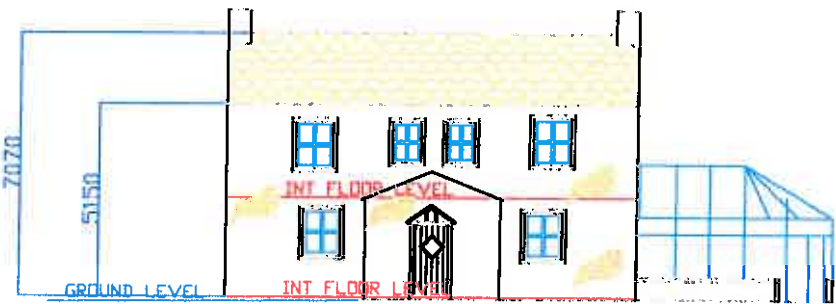

C

B

BALCONY

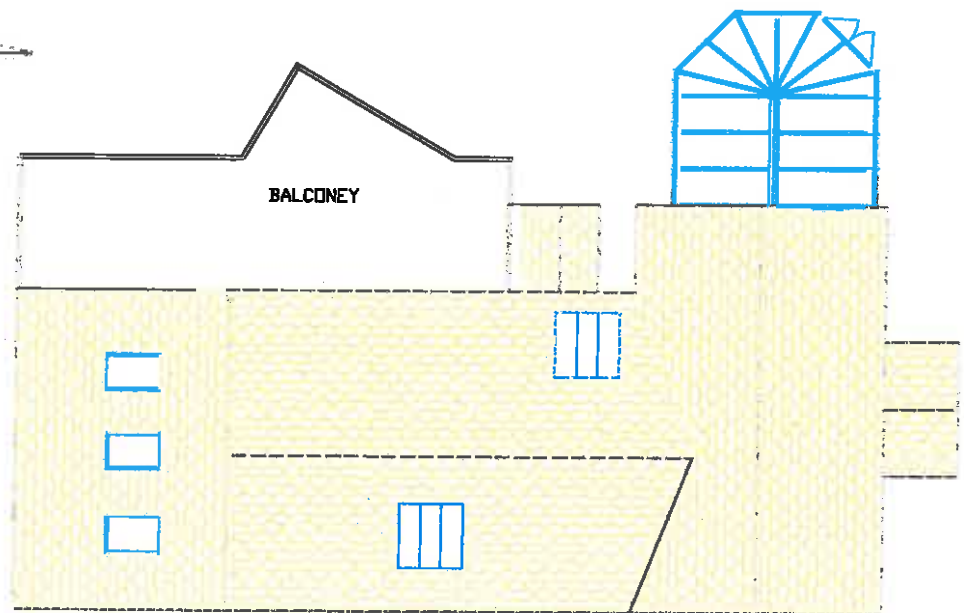

0 1 2 3 4 5 6 7 8 9 10
METERS
SCALE: 1 TO 100
DIMS IN MM

AGENT/BUILDER: SIMON BURY
67 DURHAM ROAD
WILPSHIRE
BB1 9NH
CONTACT N#
07919068346

TITLE: PROPOSED LAYOUT

ADDRESS:
OX CLOSE FARM
STOPPER LANE
RIMINGTON
CLITHEROE
BB7 4EJ

PROJECT:
EXTEND HOUSE
INTO BARN AND
MILKING PARLOUR
REMOVE NUMEROUS
AGRI BUILDINGS

DATE:
16 9 2014

SCALE:
1/100

DRAWING
NUMBER: OX CLOSE 4P 2014/C



3201408030

VIEWS ON GARAGE

VIEW FROM ARROW D


VIEW FROM ARROW C

PLAN VIEW

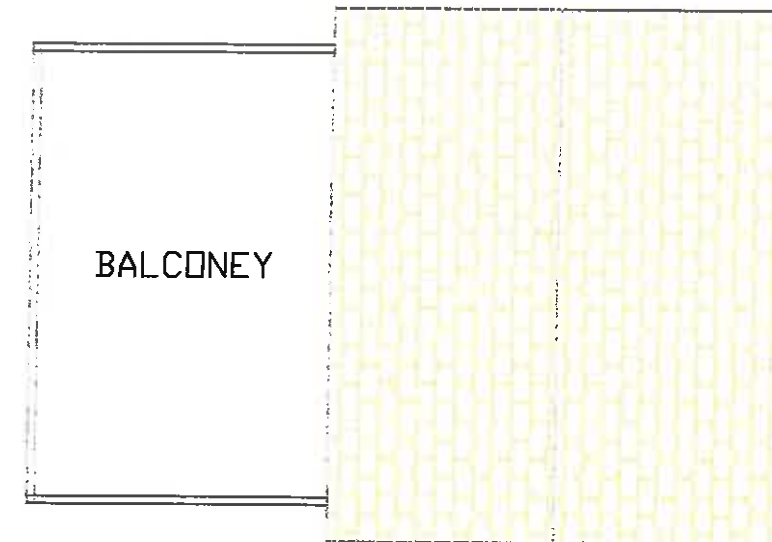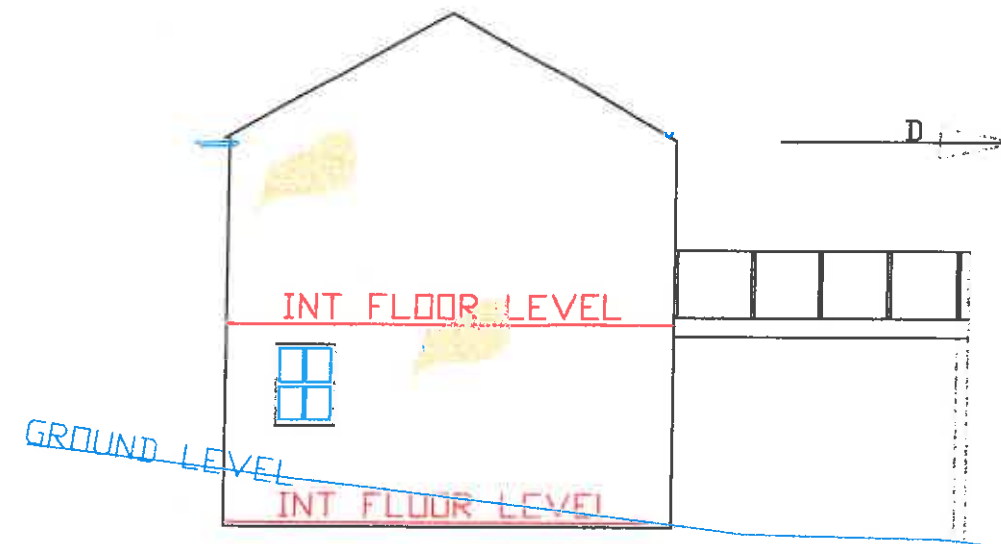

VIEW FROM ARROW B

VIEW FROM ARROW A

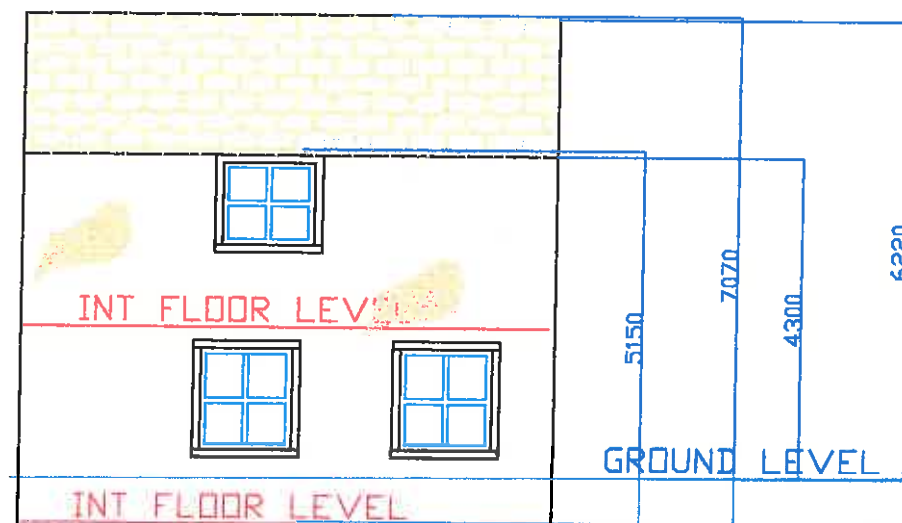

AGENT/BUILDER: SIMON BURY 67 DURHAM ROAD WILPSHIRE BB1 9NH		CONTACT N# 07919068346
TITLE: PROPOSED LAYOUT		
ADDRESS: OX CLOSE FARM STOPPER LANE RIMINGTON CLITHEROE BB7 4EJ	PROJECT: EXTEND HOUSE INTO BARN AND MILKING PARLOUR REMOVE NUMEROUS AGRI BUILDINGS	
DATE: 15 9 2014	SCALE: 1/100	
DRAWING NUMBER:	OX CLOSE 4P 2014/E	