




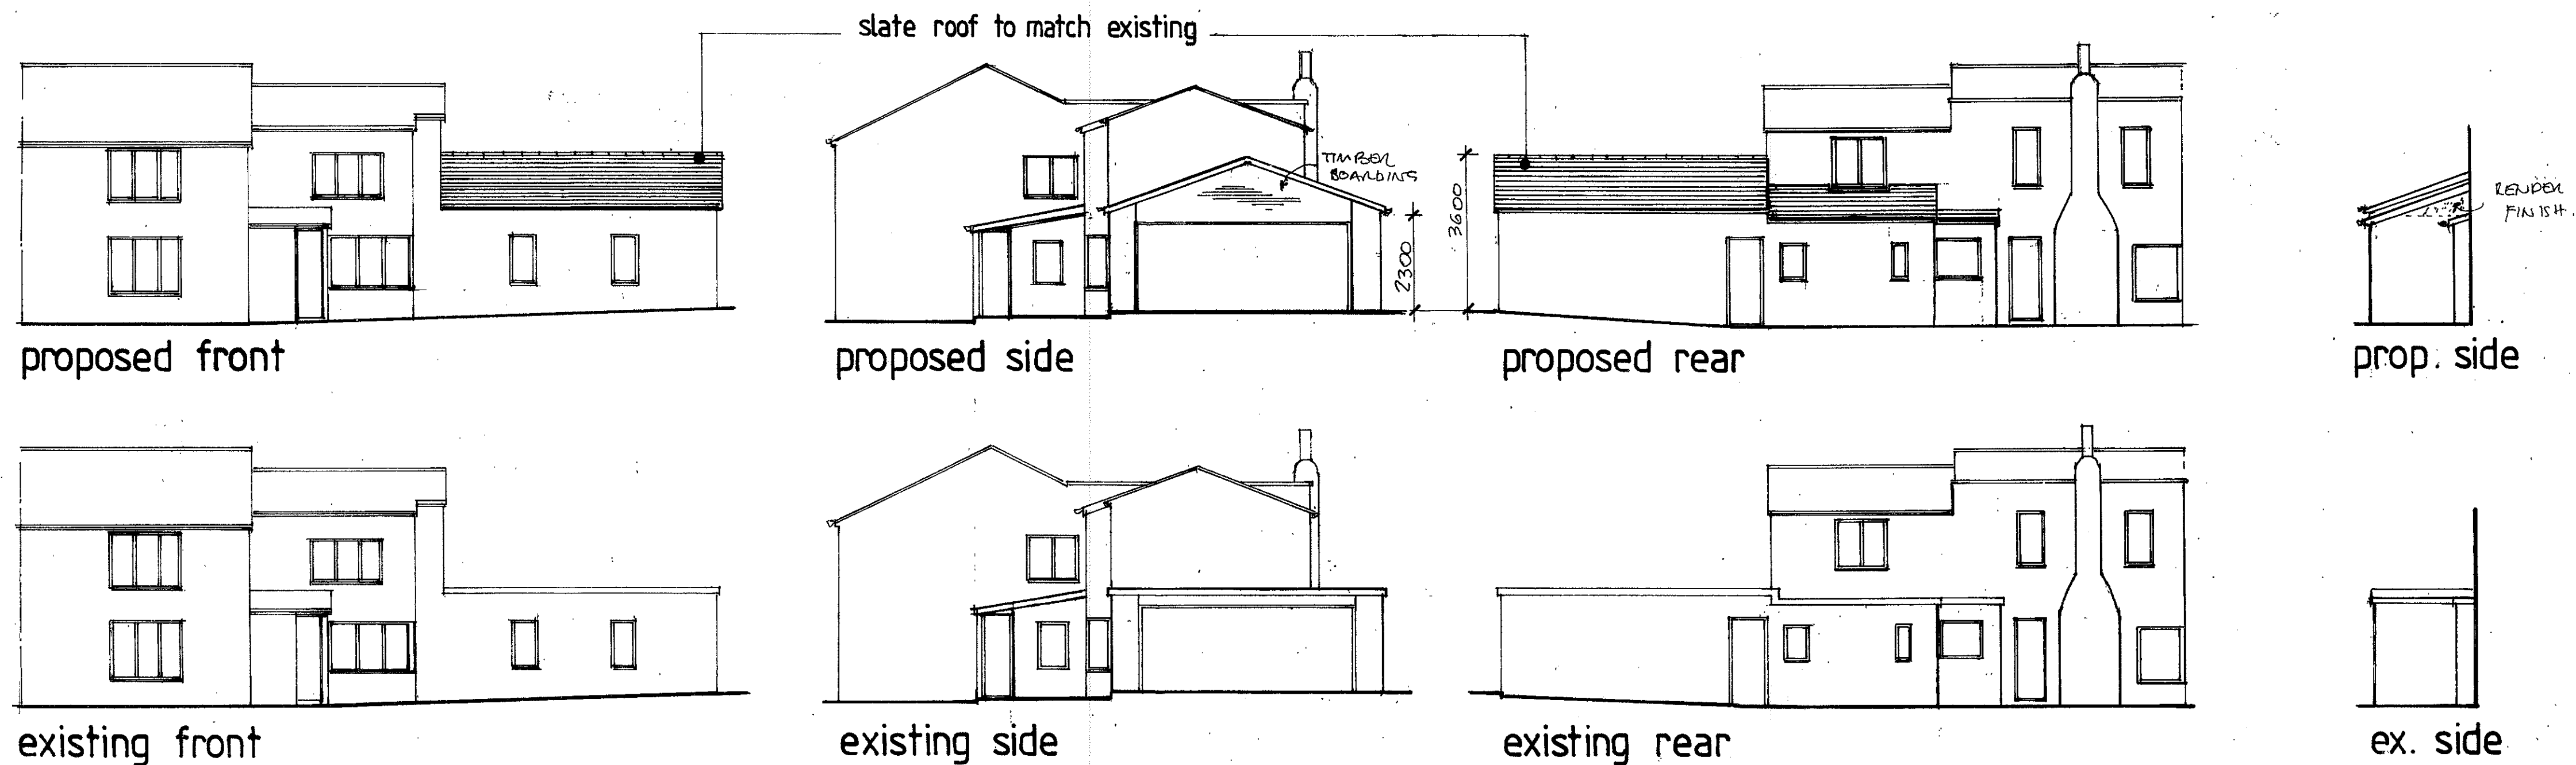


0 1 2 3 4 5 6
SCALE IN METRES @ 1:100

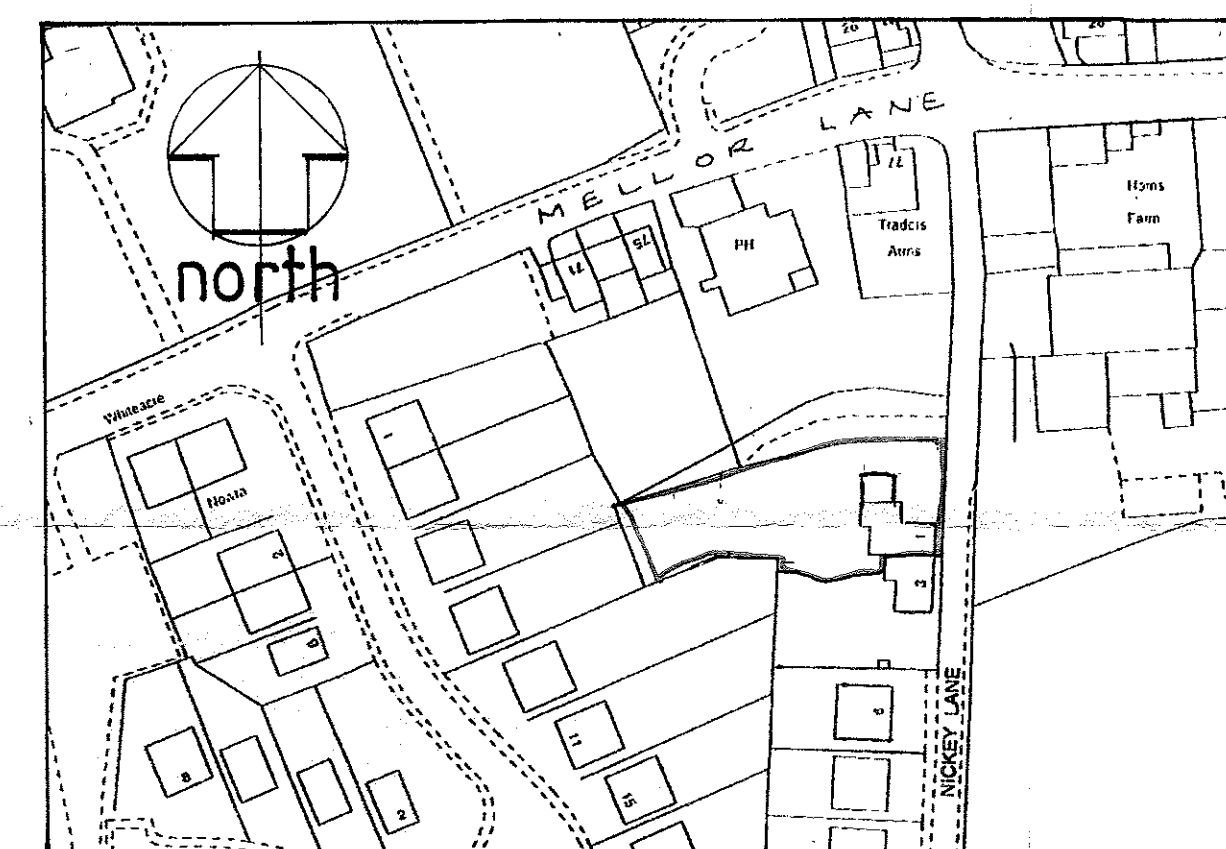


location plan scale 1:1250

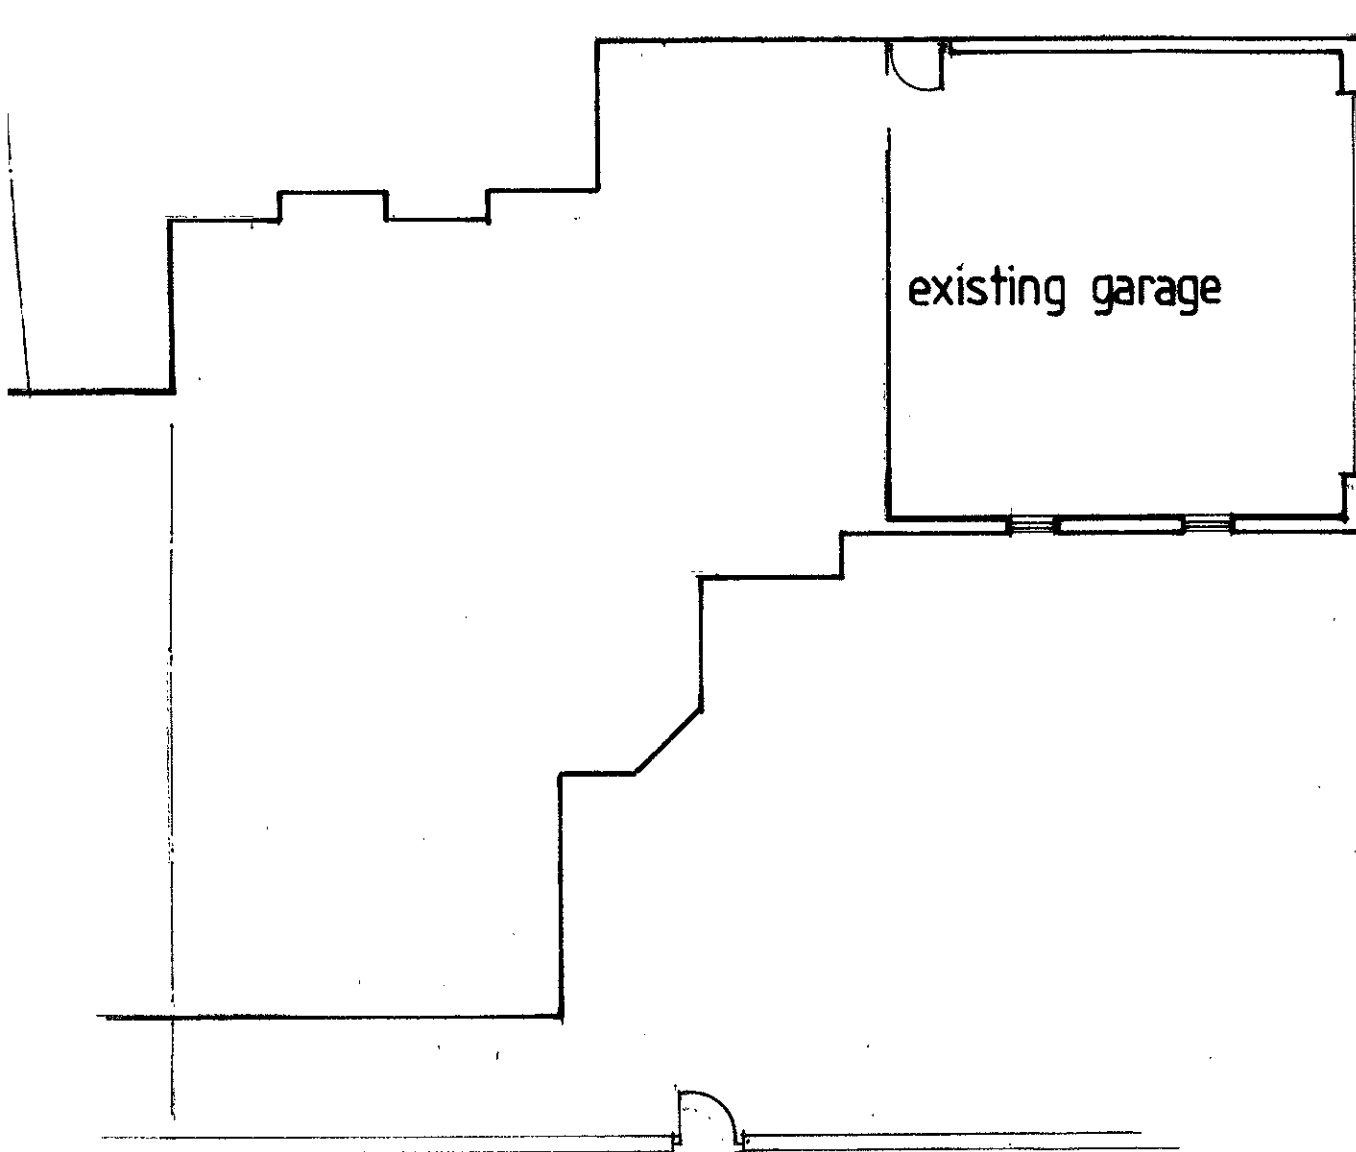


P L A N

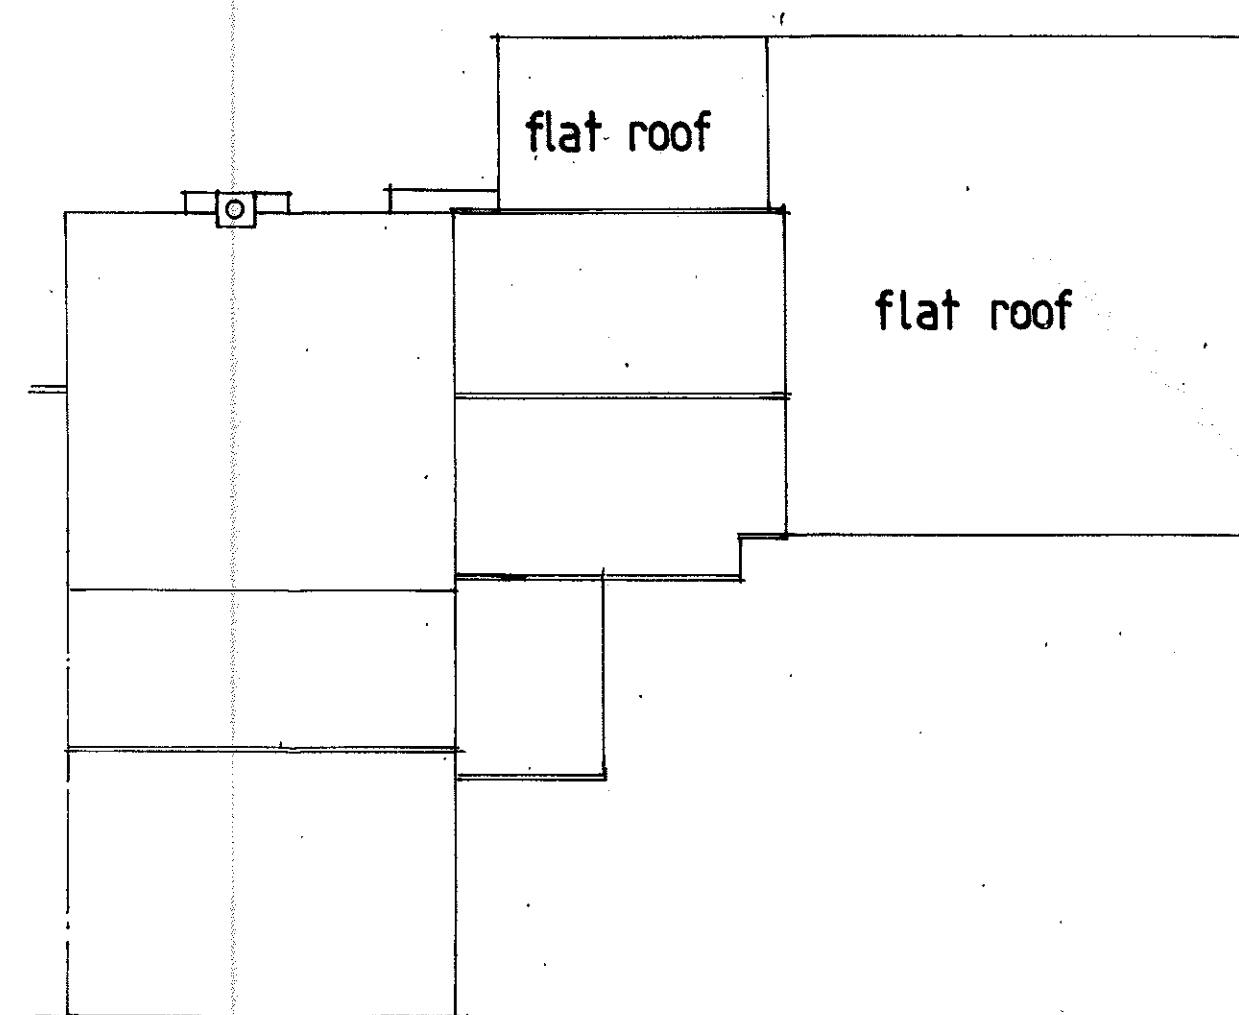

existing roof plan

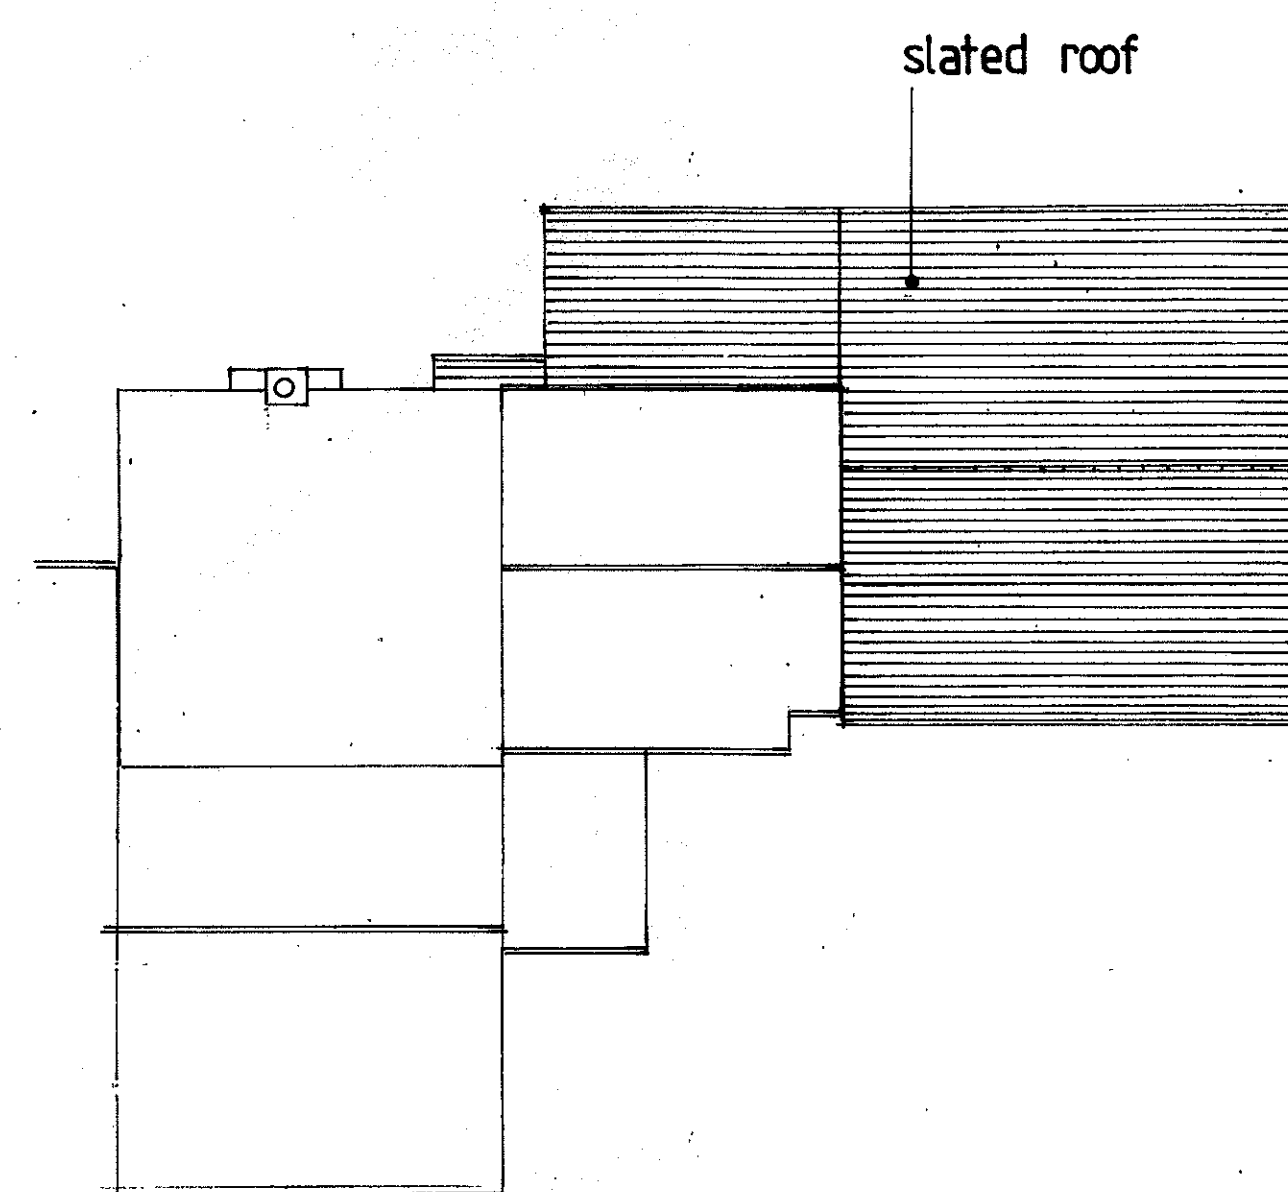

proposed roof plan

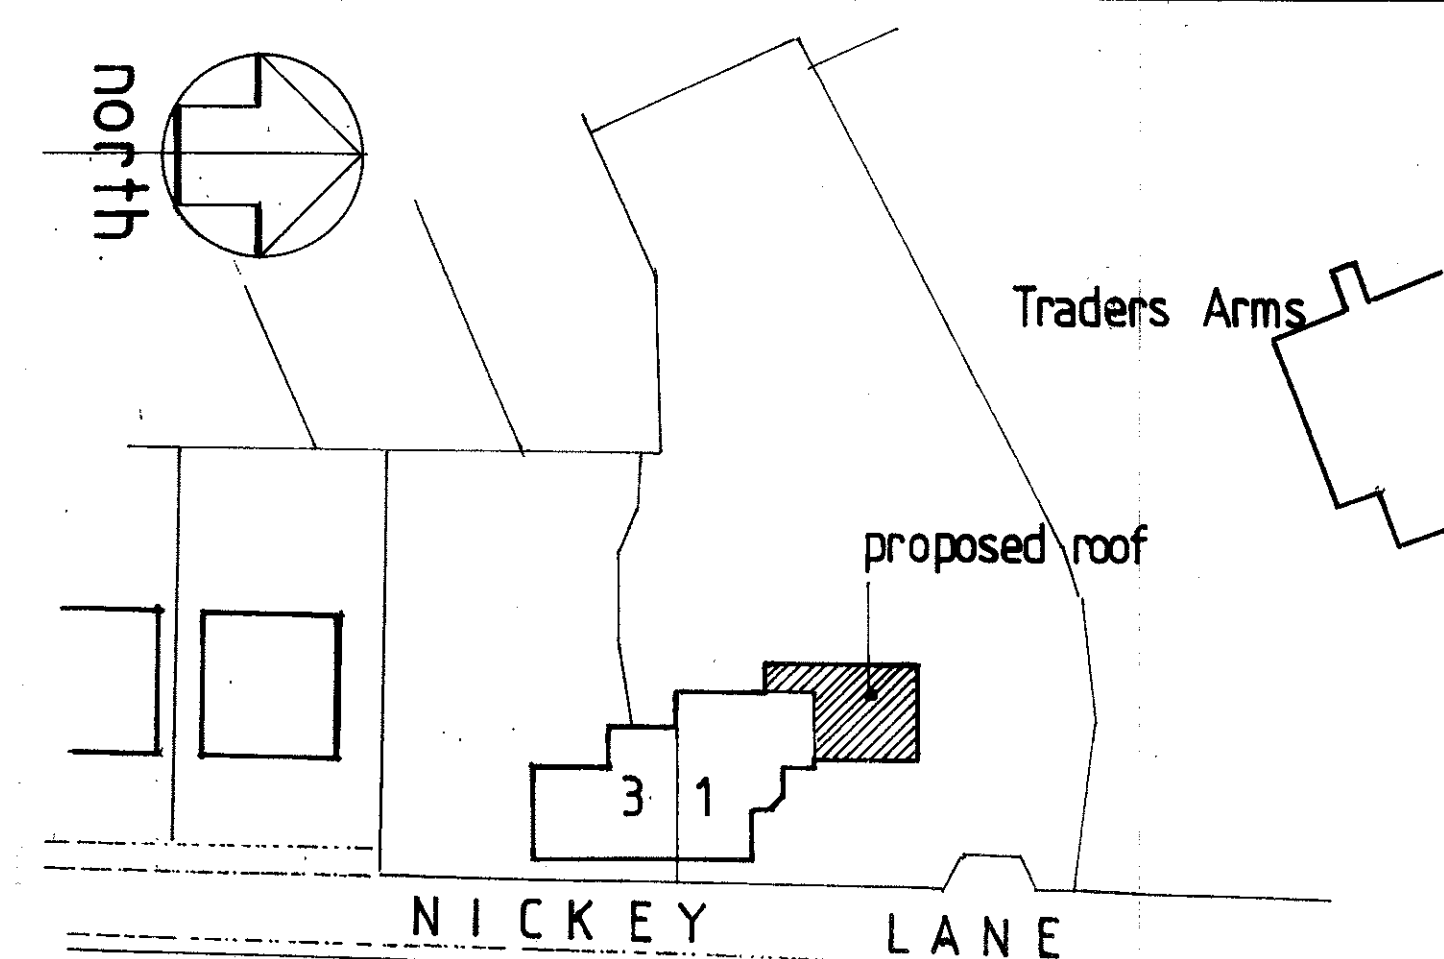

SITE PLAN 320140806P Scale 1:500

0 5 10 15 20 25 30 (METRES)

DRAWN BY - PETER J. HOLGATE