




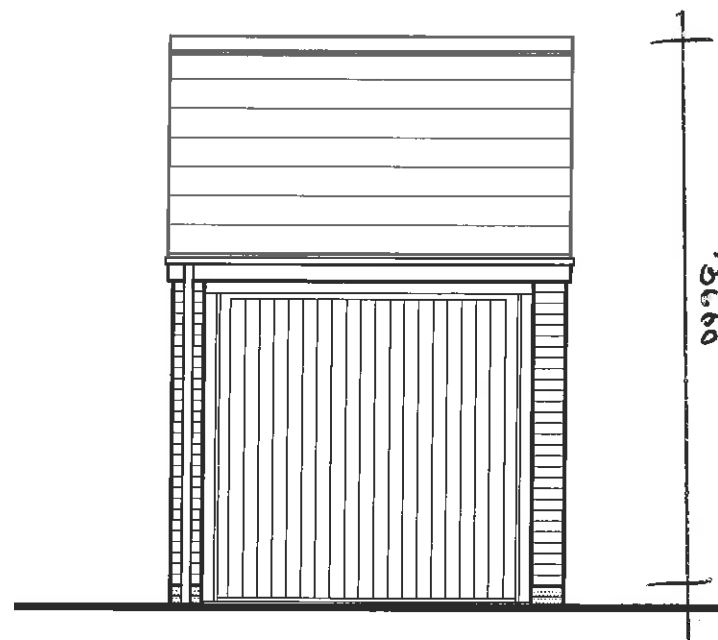


Front Elevation

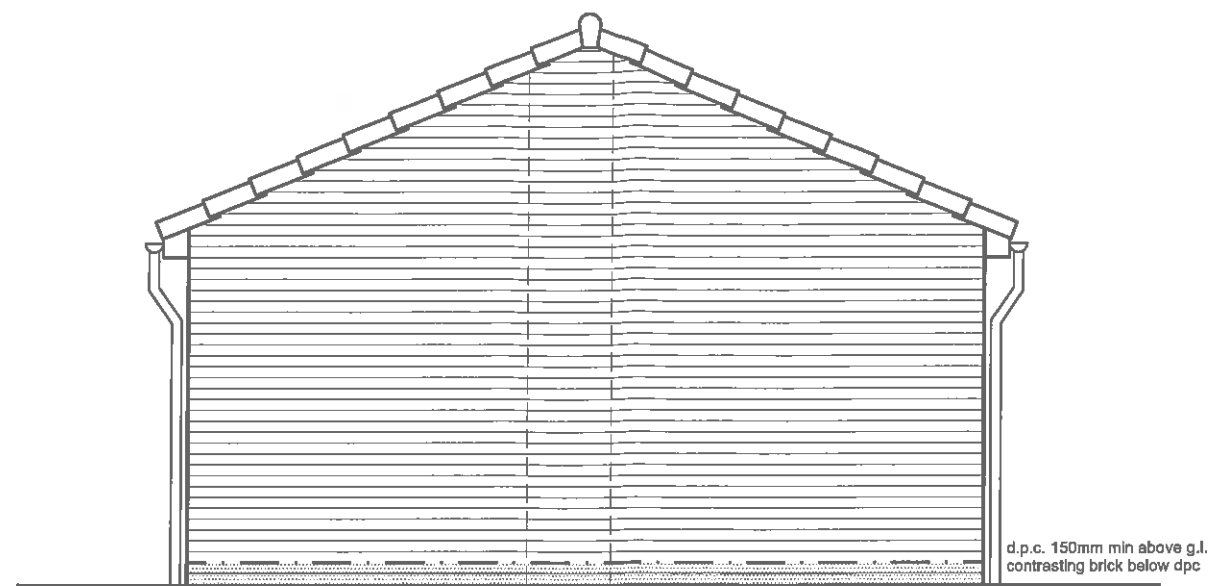

Side Elevation

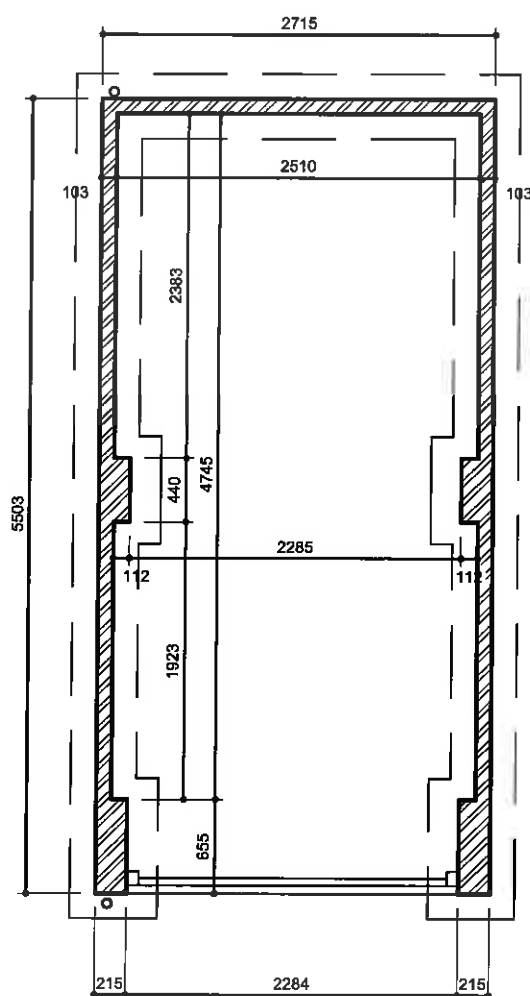

Plan

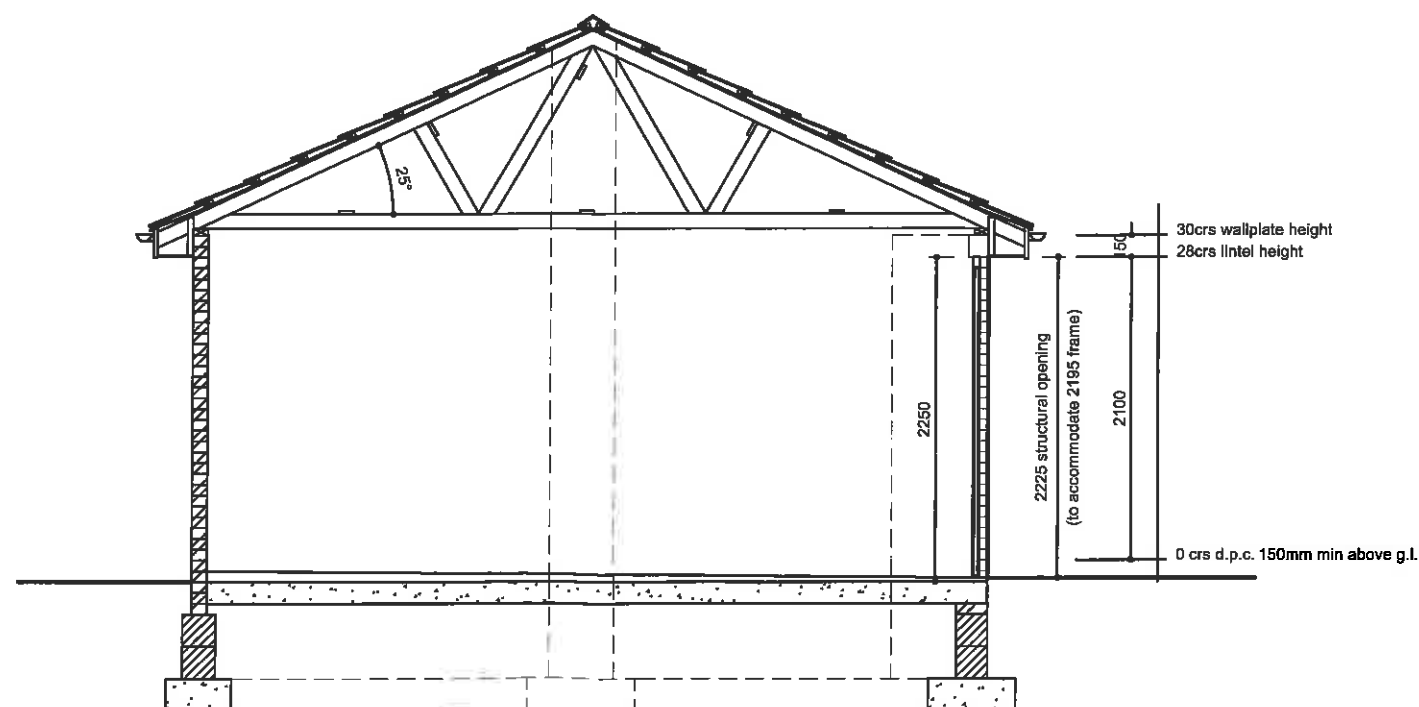

Section (25deg)

320140815P

A	14.02.11	Garage door style amended	AT
Rev	Date	Amendment	

Bellway

WEST LANCASHIRE
(a member of Bellway Plc Group of Companies)

Compass House, Neville Street, Chadderton, Oldham,
Greater Manchester OL9 6LD
Tel: 0161 620 7797 Fax: 0161 628 3223

Project
**Proposed Garage
- Single Detached**

Subject
Plan, Elevations & Section

Scale	Date	Drawn	Checked
1:50	16.02.10	AT	-
Drawing No.	Revision		
BW/NW/SG/001	A		

Note
All specifications, materials and workmanship to be in accordance with current
NBS and Building Regulations.
Main drainage to comply with Sewers for Adoption current edition.
Highways to be in accordance with Local Authority specification.
Do not scale from this drawing. All dimensions to be verified with the drawing office.

Cad File Name