



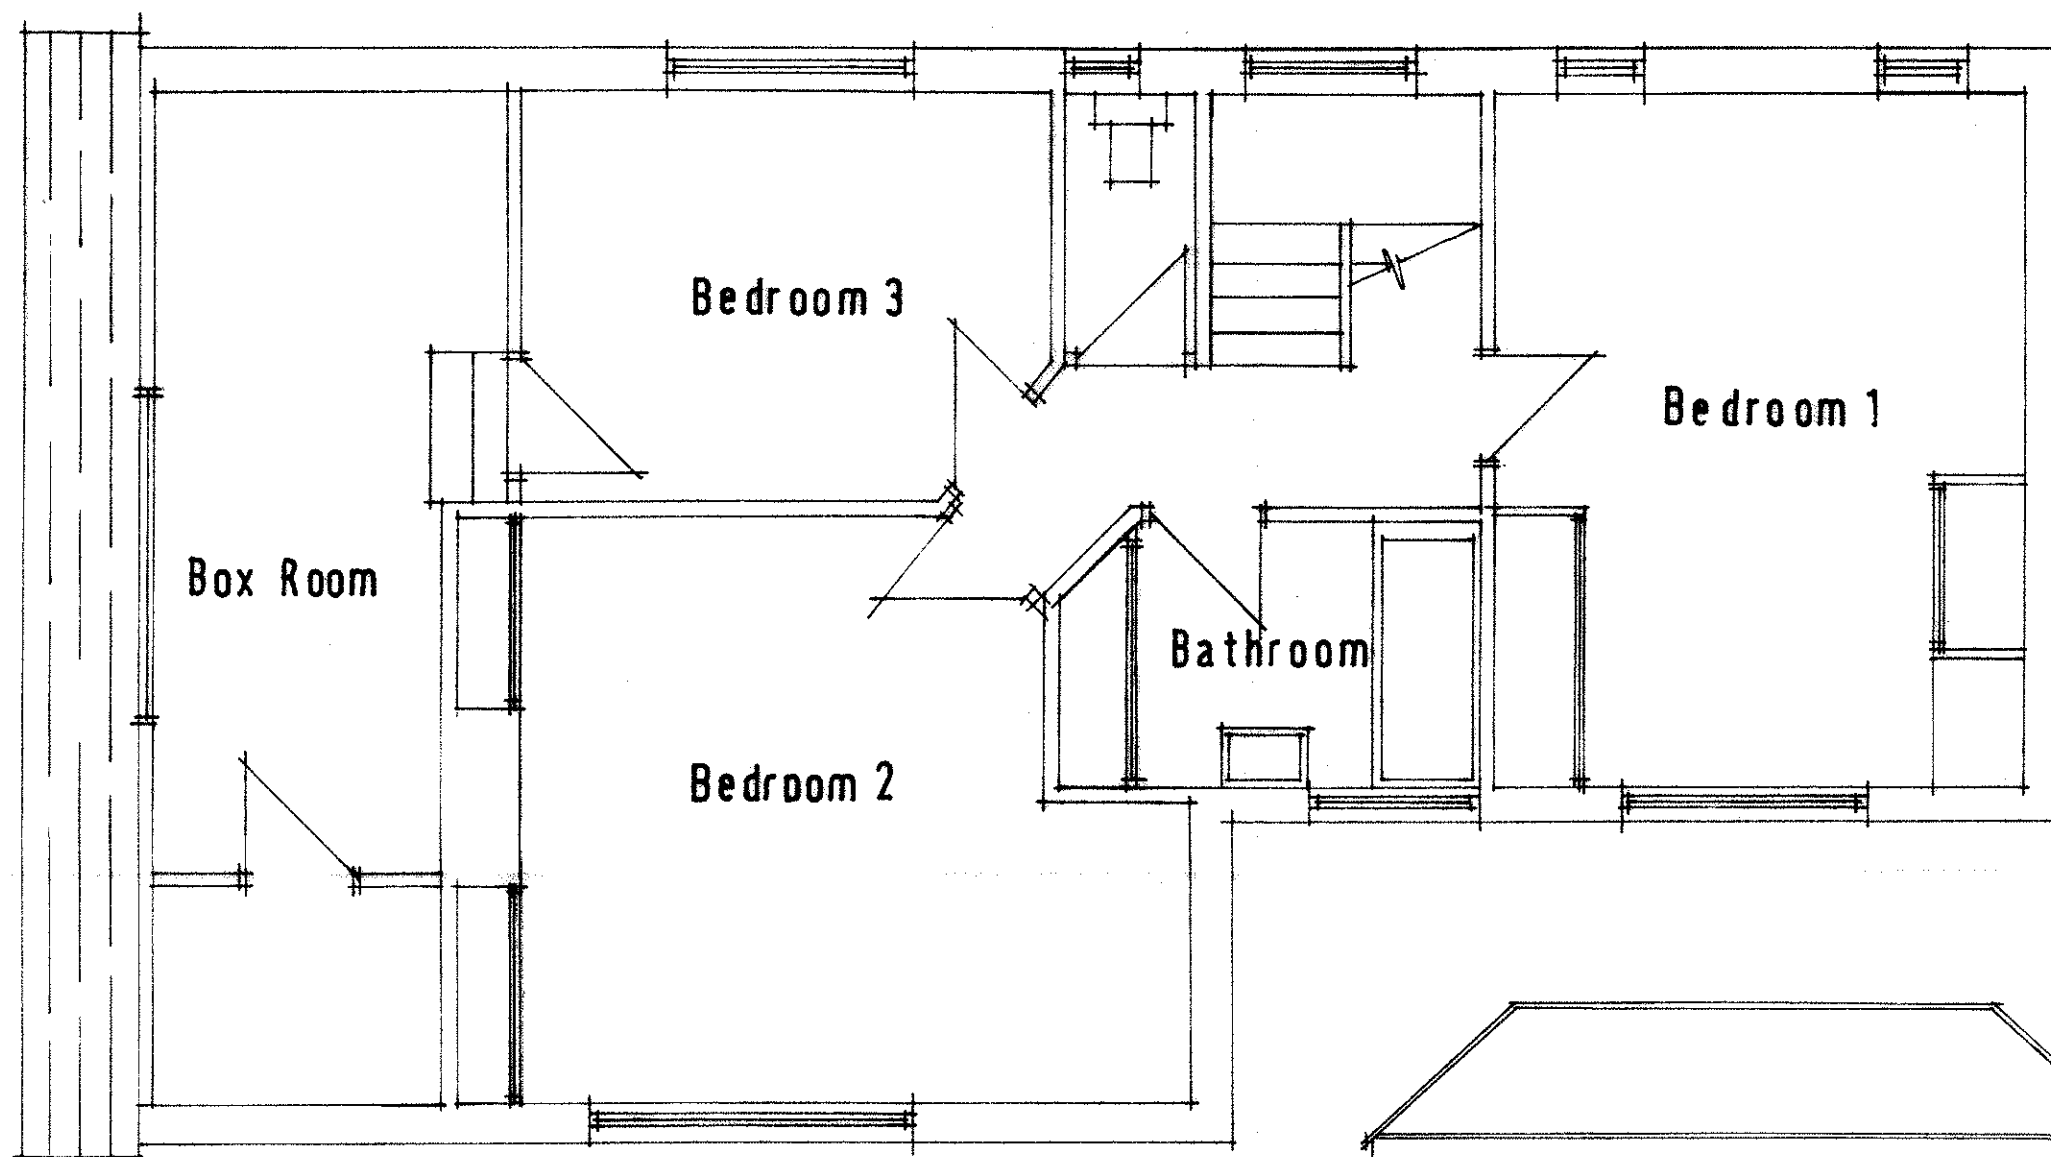

FIRST FLOOR PLAN



EXISTIN REAR ELEVATION

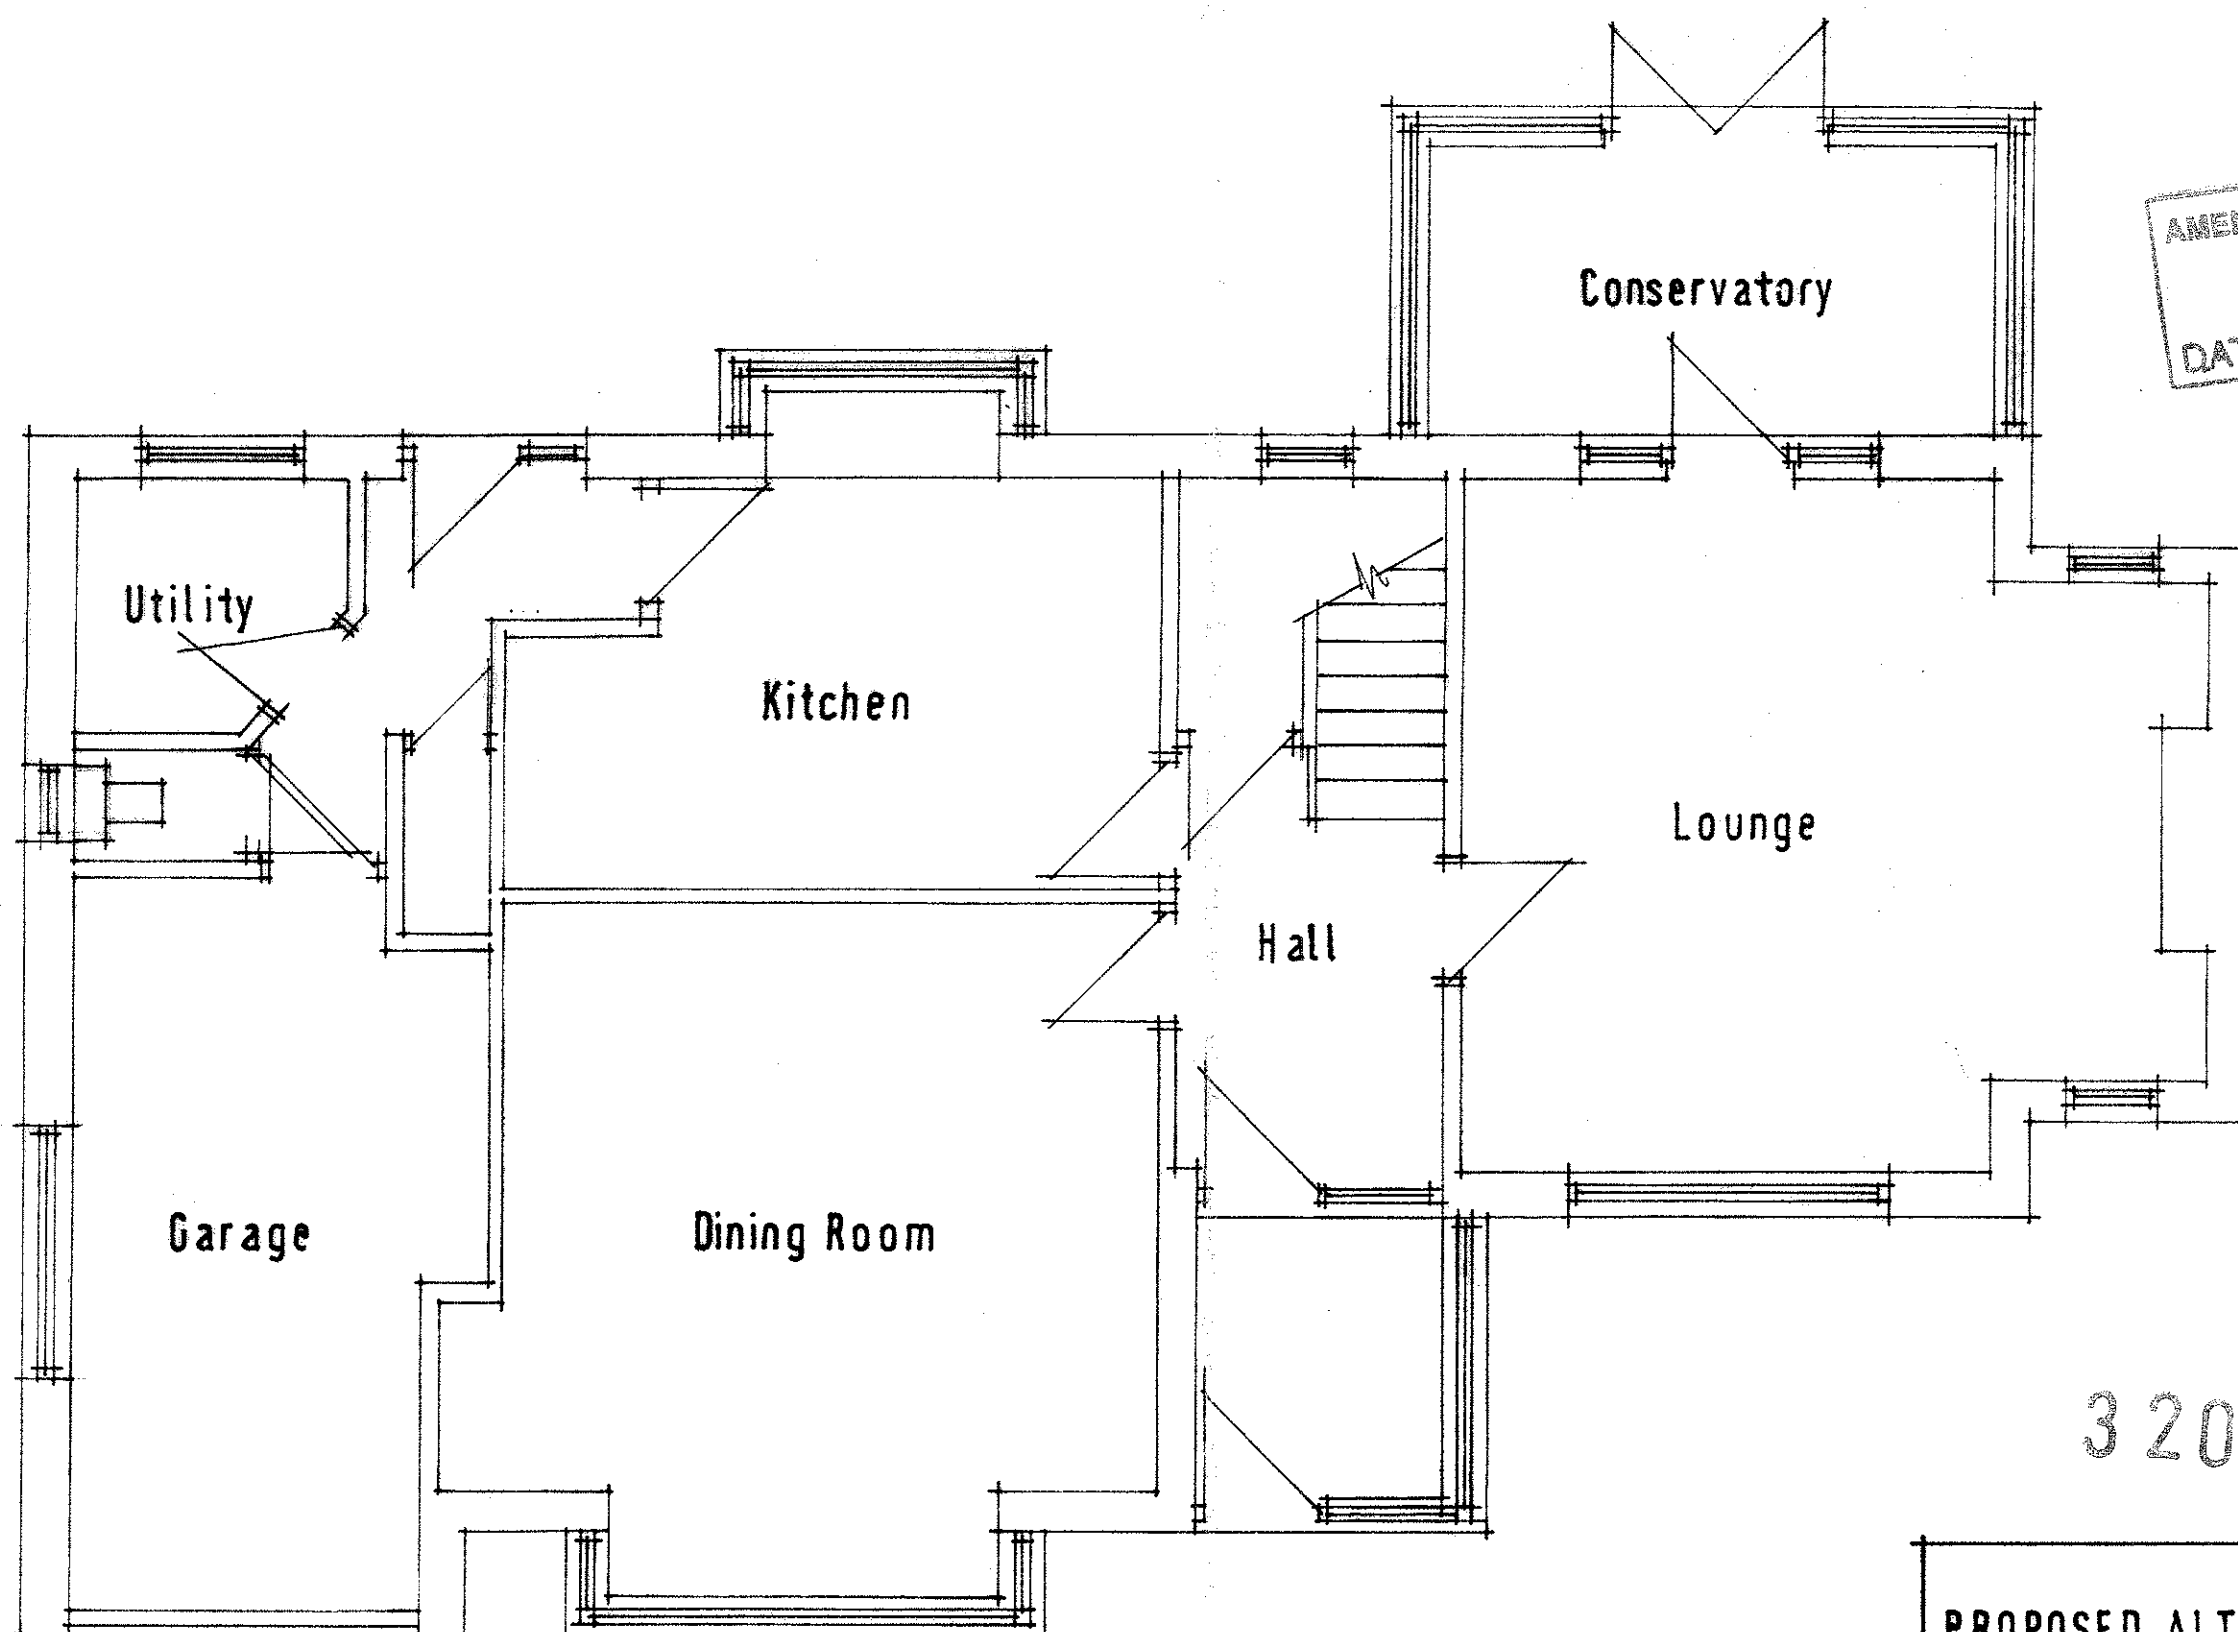

GROUND FLOOR PLAN

AMENDED PLANS RECEIVED
DATE 15.9.14

320140832P

PROPOSED ALTERATIONS & EXTENSIONS
16 CLAREMONT AVENUE CLITHEROE

PLANS AS EXISTING

Drawing No. 1. Scale: 1:50 & 1:100 August 2014