




N.E. Side Elevation

S.W. Side Elevation



Rear Elevation

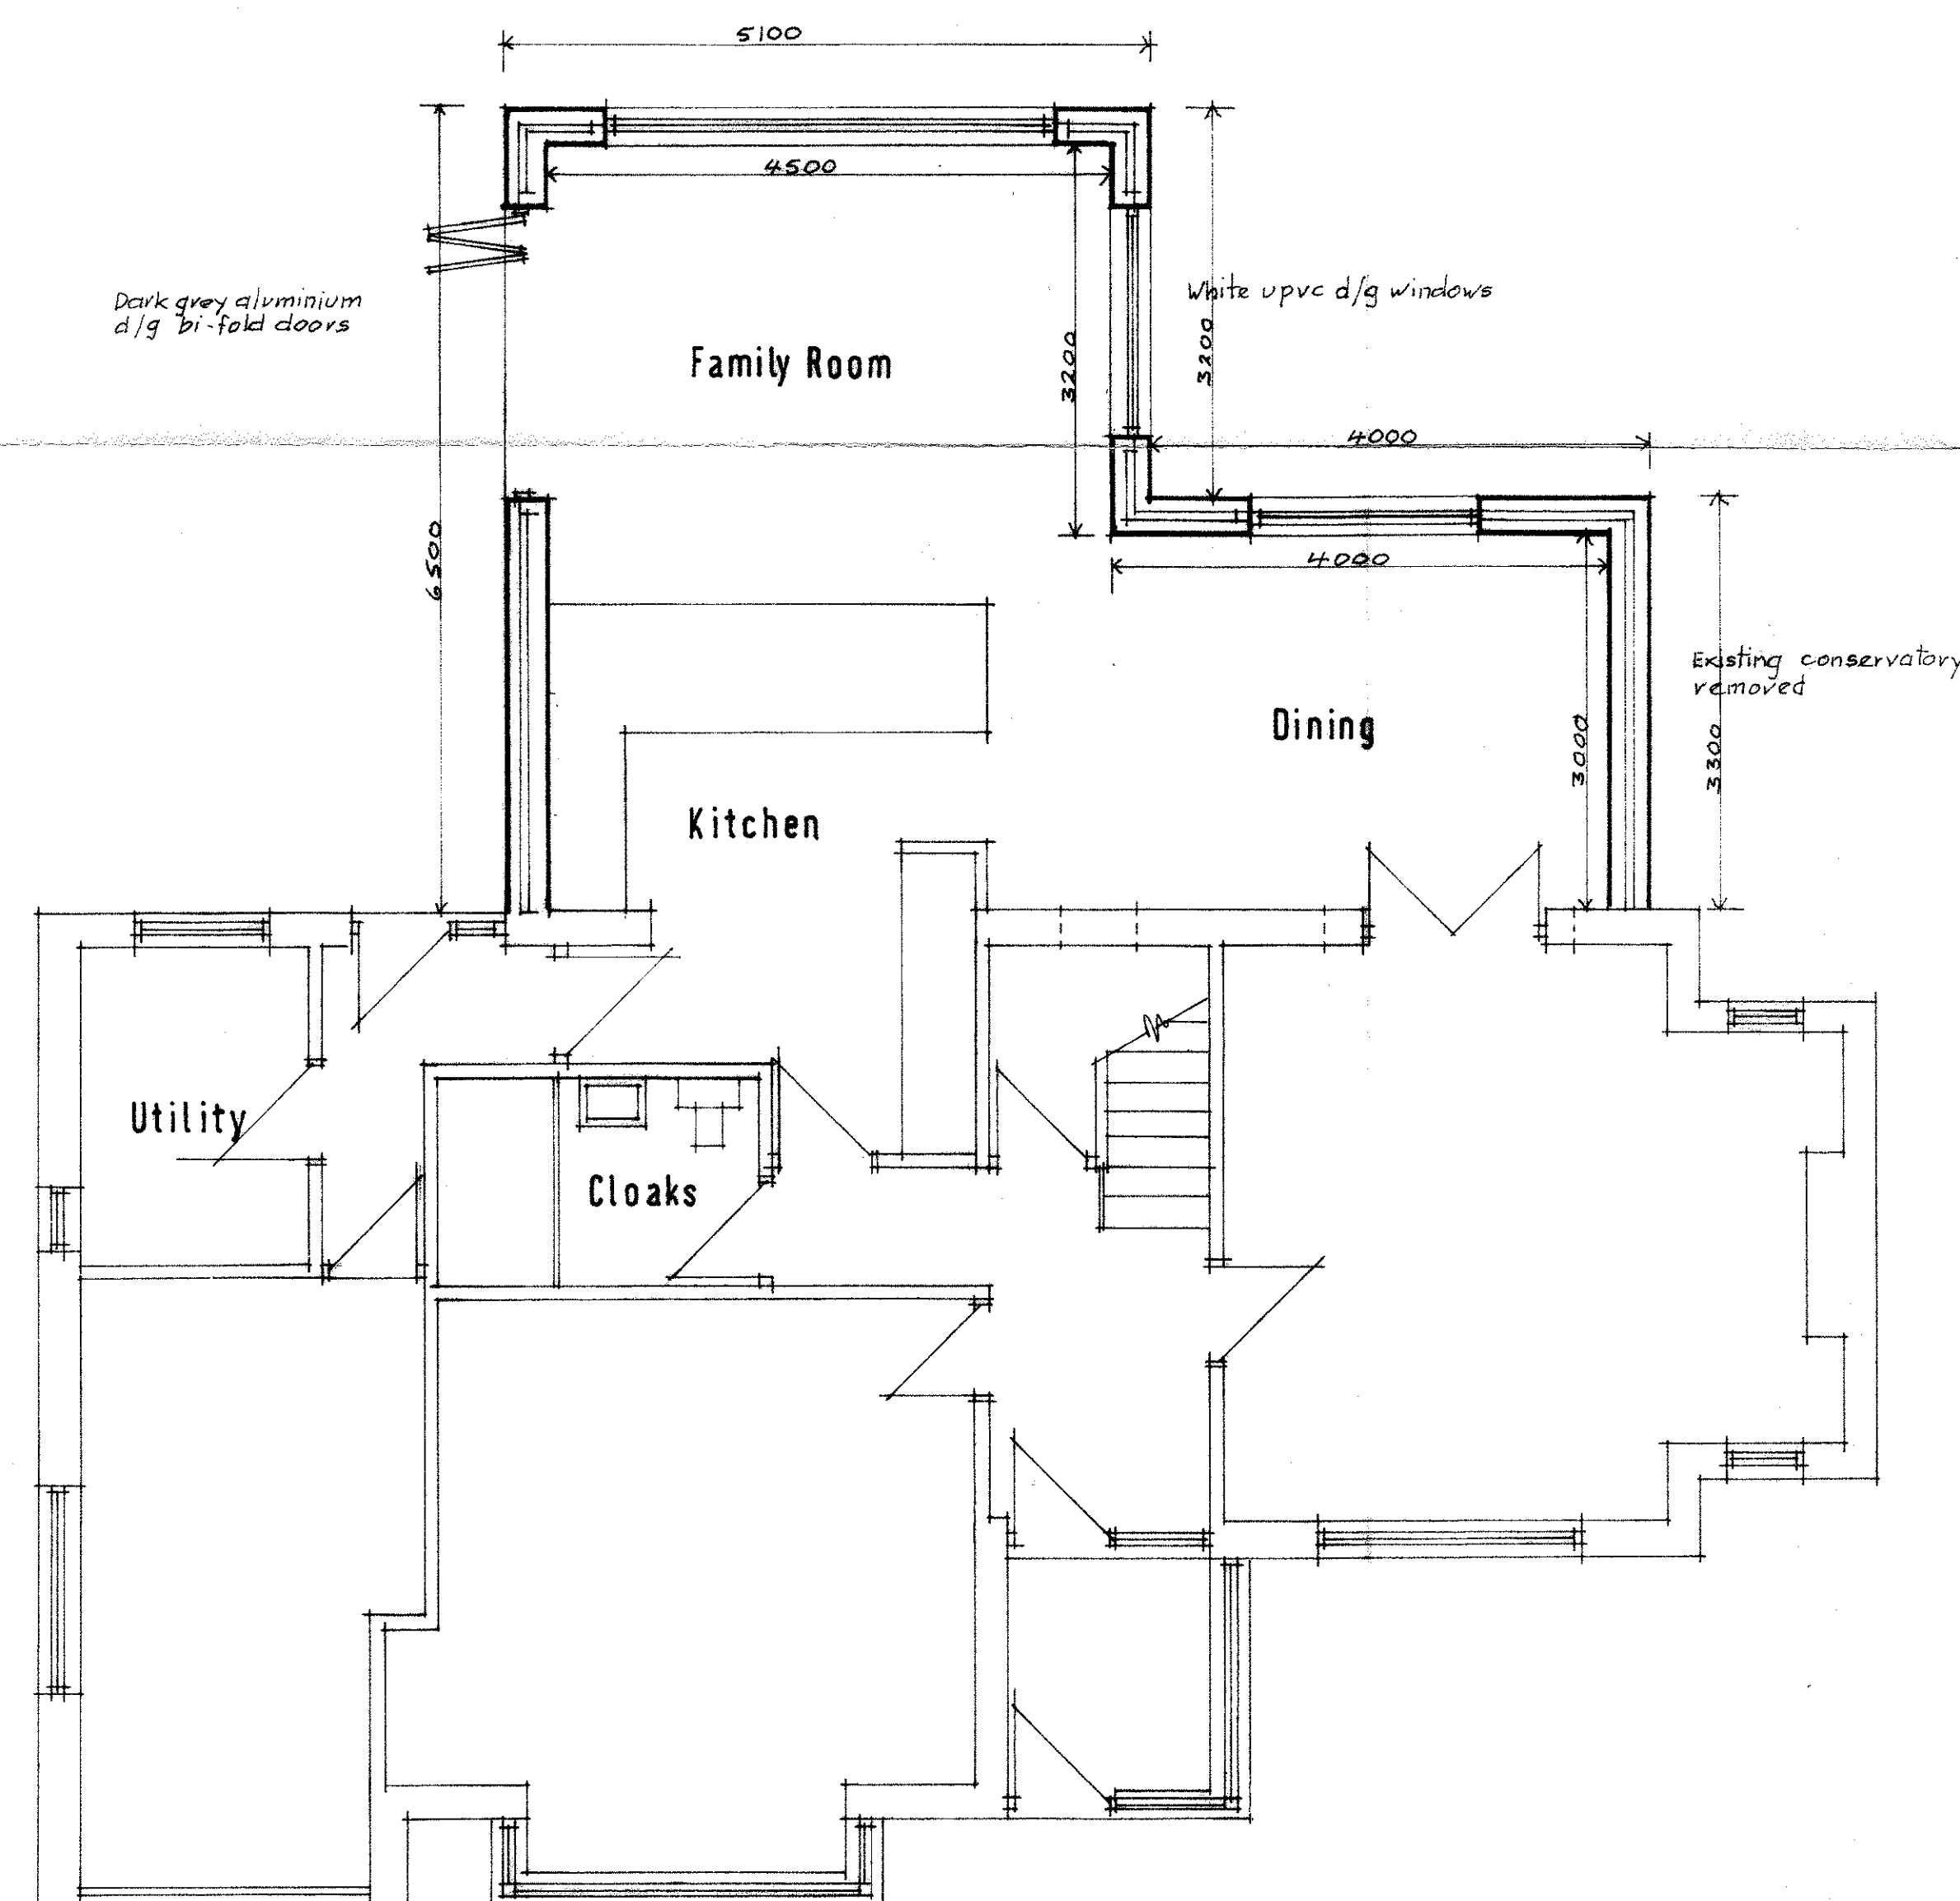

Ground Floor Plan

AMENDED PLANS RECEIVED
DATE 15/9/14

320140832P

PROPOSED ALTERATIONS & EXTENSIONS
16 CLAREMONT AVENUE CLITHEROE

PLANS AS PROPOSED

Drawing No. 2 Scales: 1:50 & 1:100 August 2014