



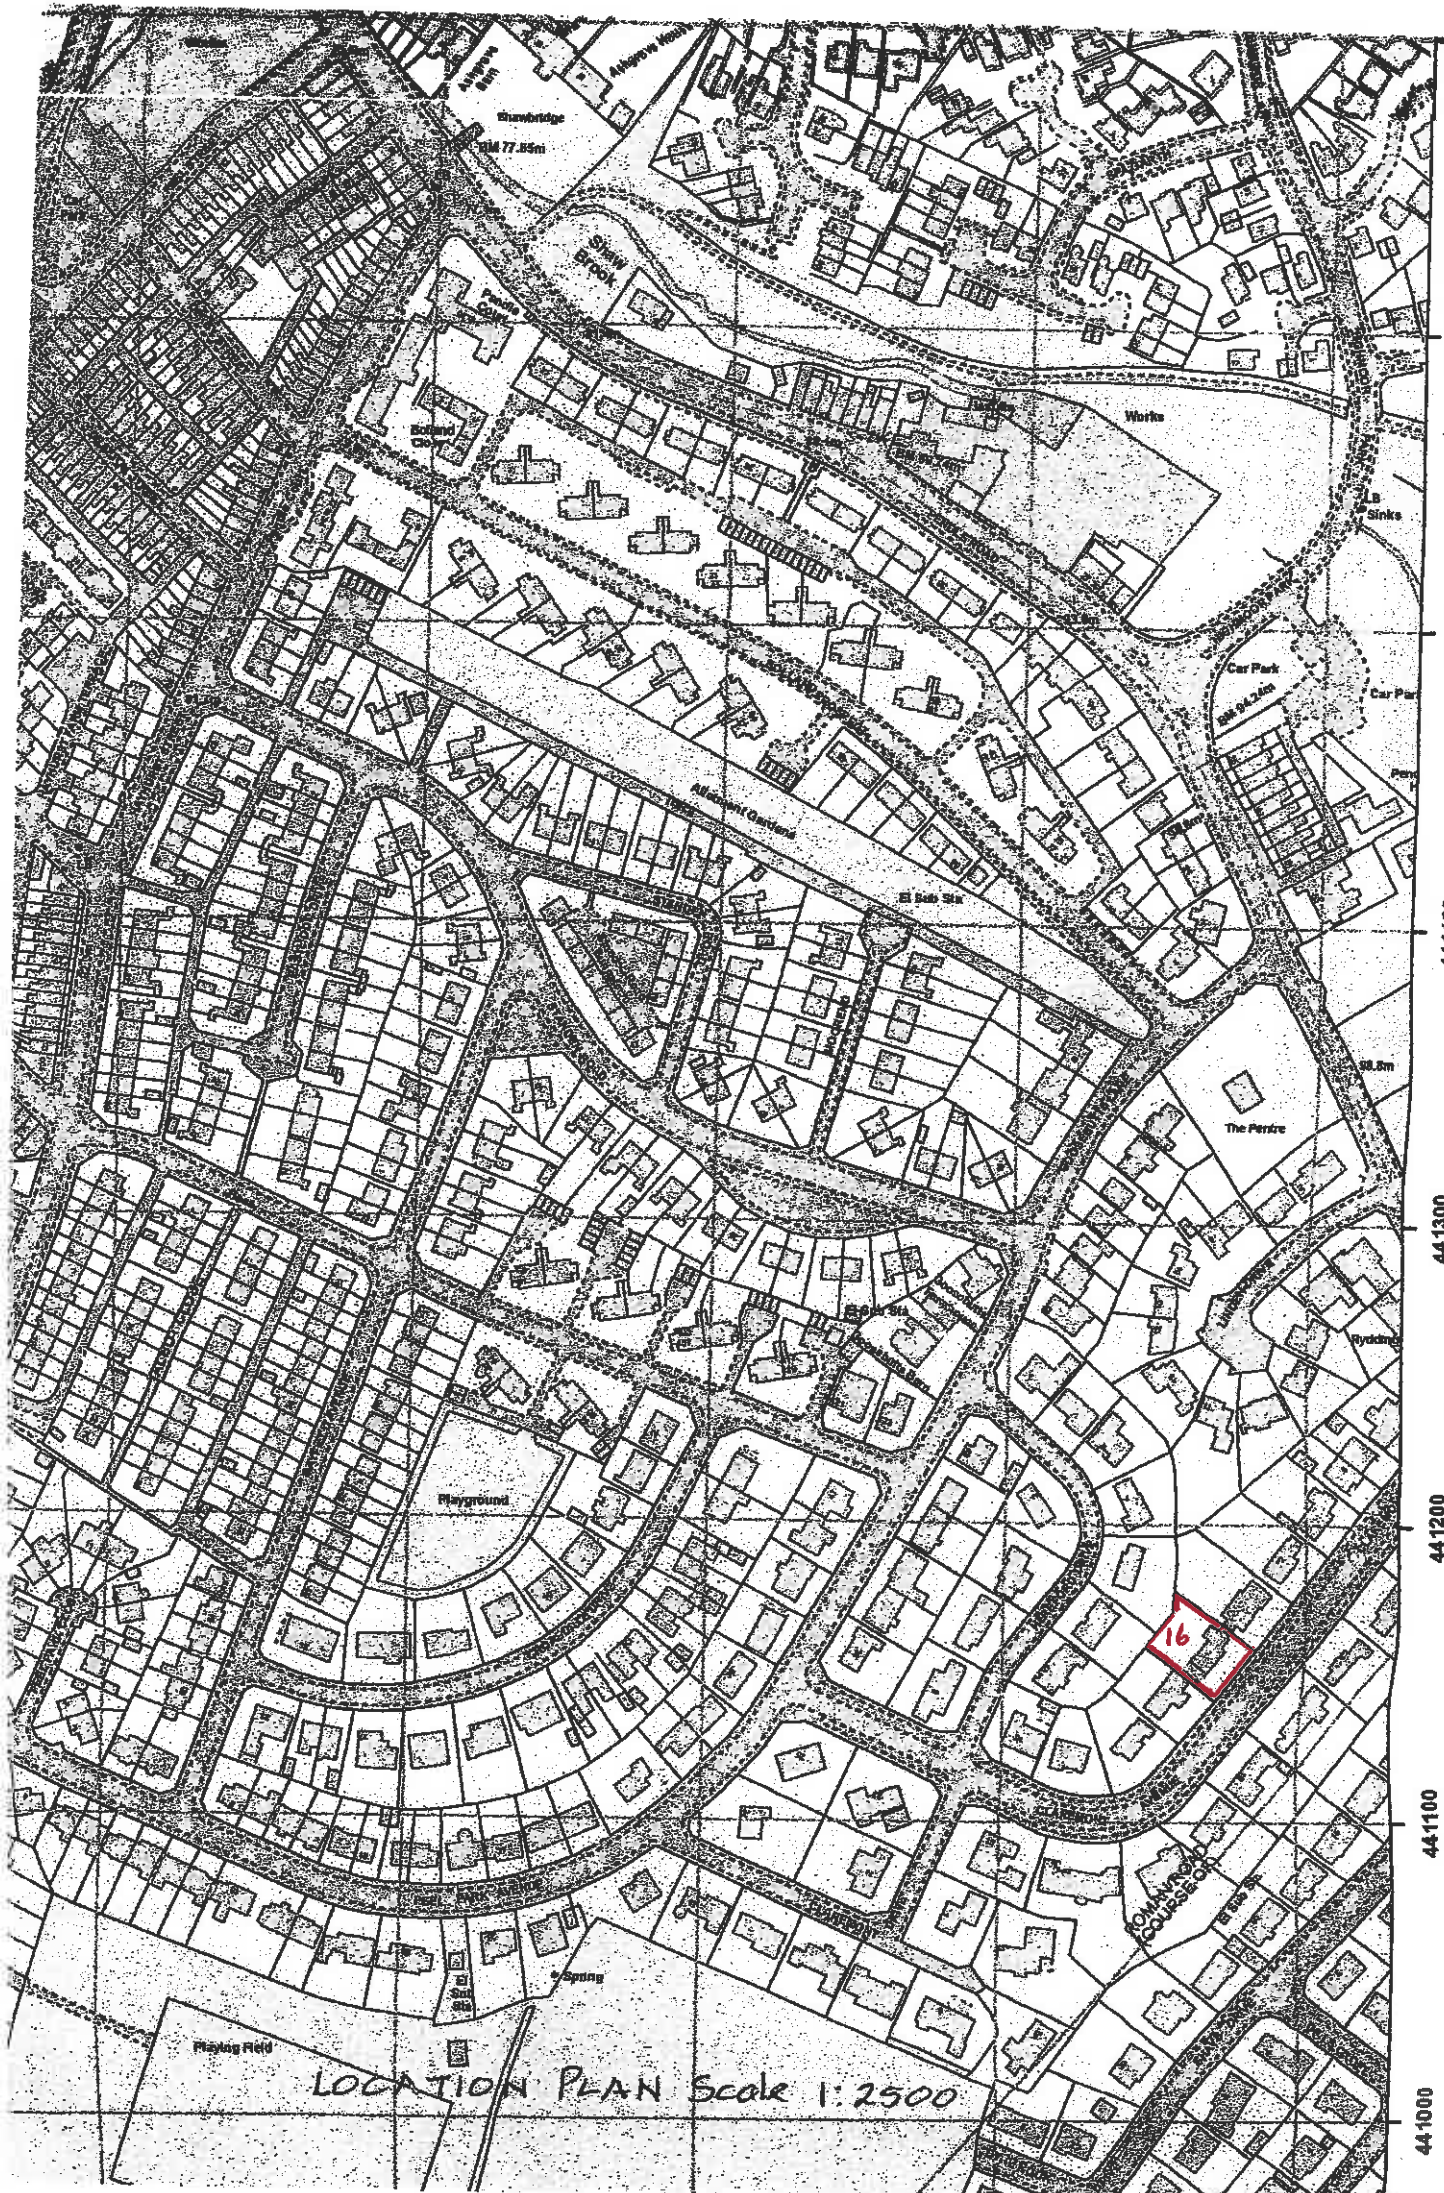

LOCATION PLAN Scale 1:2500

441000 441100 441200 441300 441400 441500 441600 4417

320140832P

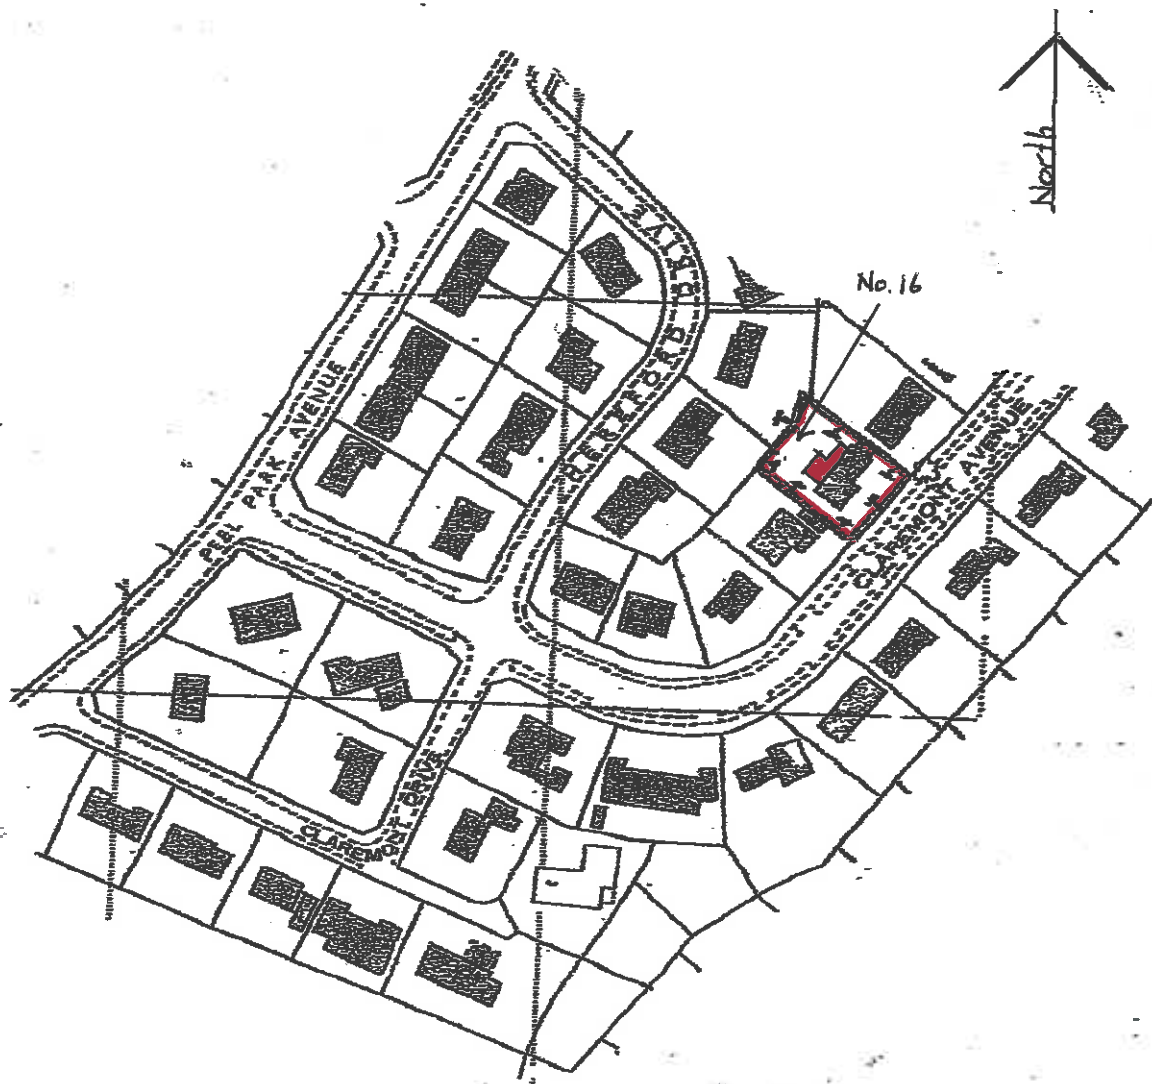

320140832P

PROPOSED ALTERATIONS & EXTENSIONS
16 CLAREMONT AVENUE, CLITHEROE
SITE PLAN Scale. 1/1250