


This drawing, the works and concepts depicted, are copyright and may not be reproduced or made use of, either directly or indirectly, without the express consent of the LINKS Architecture Ltd.
 All heights, levels, sizes and dimensions to be checked on site before any work is put to hand.

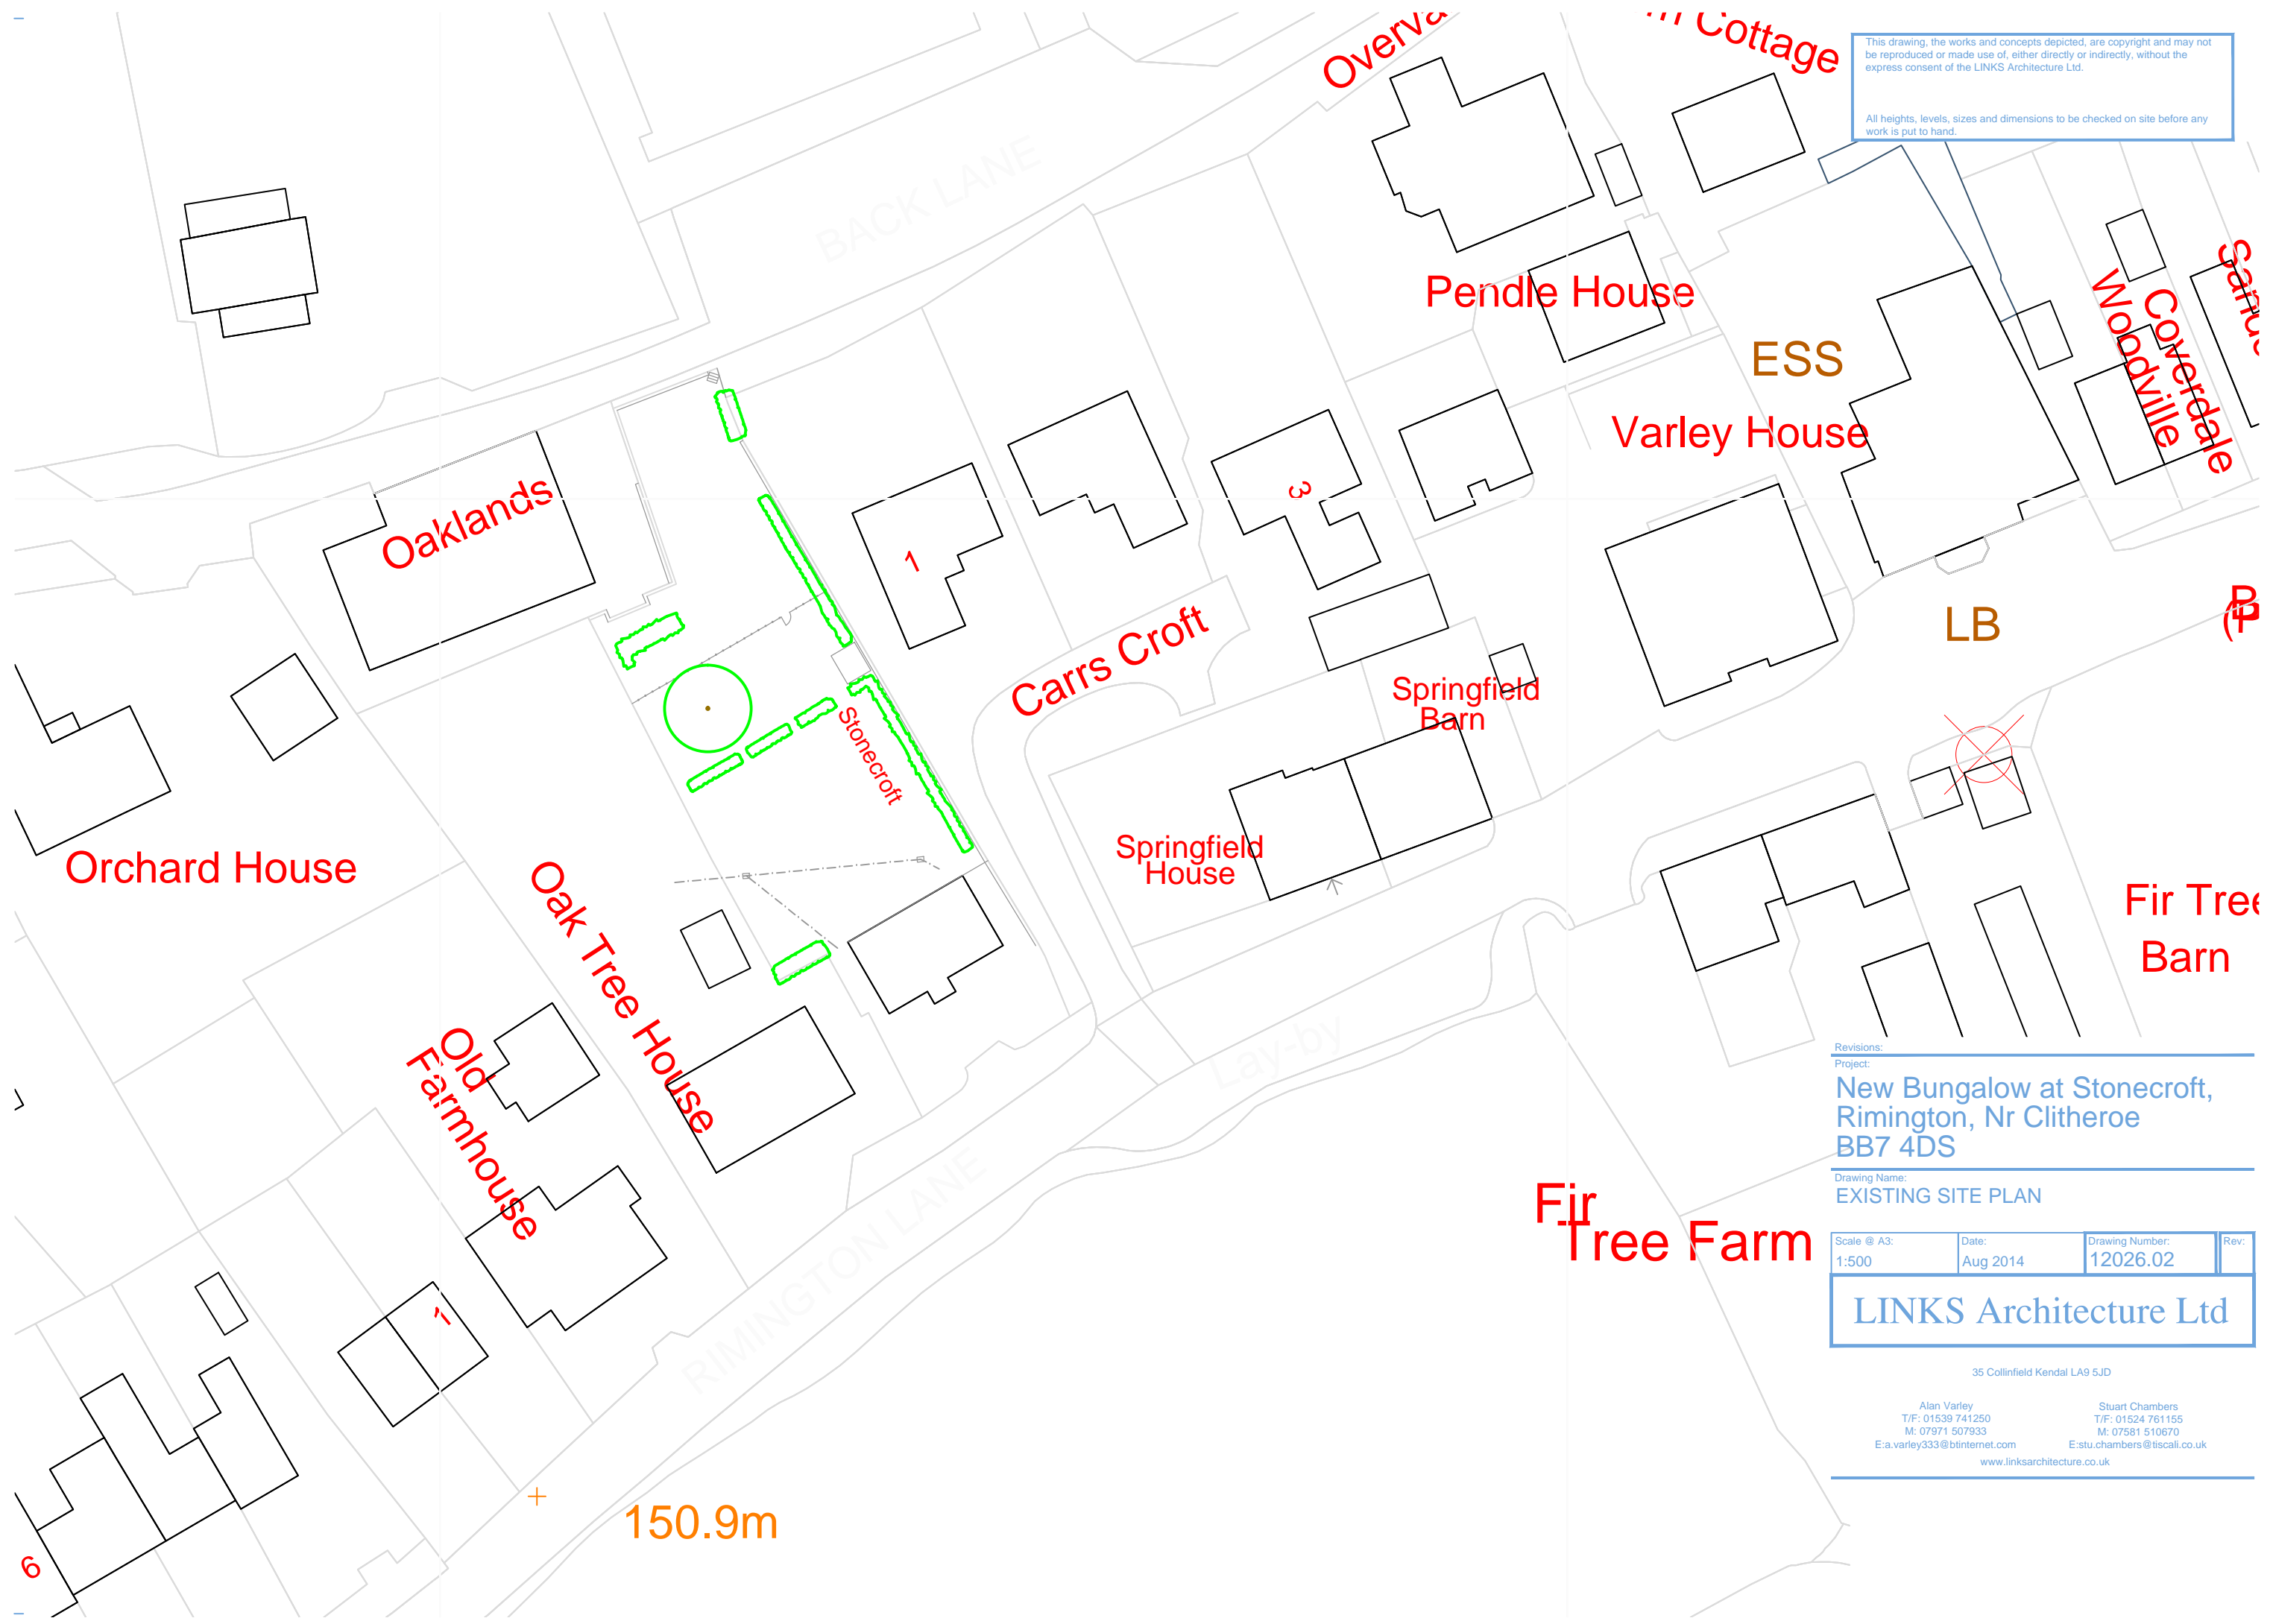

Revisions:
 Project:
**New Bungalow at Stonecroft,
 Rimington, Nr Clitheroe
 BB7 4DS**

Drawing Name:
EXISTING SITE PLAN

Scale @ A3: 1:500	Date: Aug 2014	Drawing Number: 12026.02	Rev:
----------------------	-------------------	-----------------------------	------

LINKS Architecture Ltd

35 Collinfield Kendal LA9 5JD

Alan Varley T/F: 01539 741250 M: 07971 507933 E:a.varley333@btinternet.com	Stuart Chambers T/F: 01524 761155 M: 07581 510670 E:stu.chambers@tiscali.co.uk
www.linksarchitecture.co.uk	

6

150.9m