


This drawing, the works and concepts depicted, are copyright and may not be reproduced or made use of, either directly or indirectly, without the express consent of the LINKS Architecture Ltd.


All heights, levels, sizes and dimensions to be checked on site before any work is put to hand.




FRONT ELEVATION

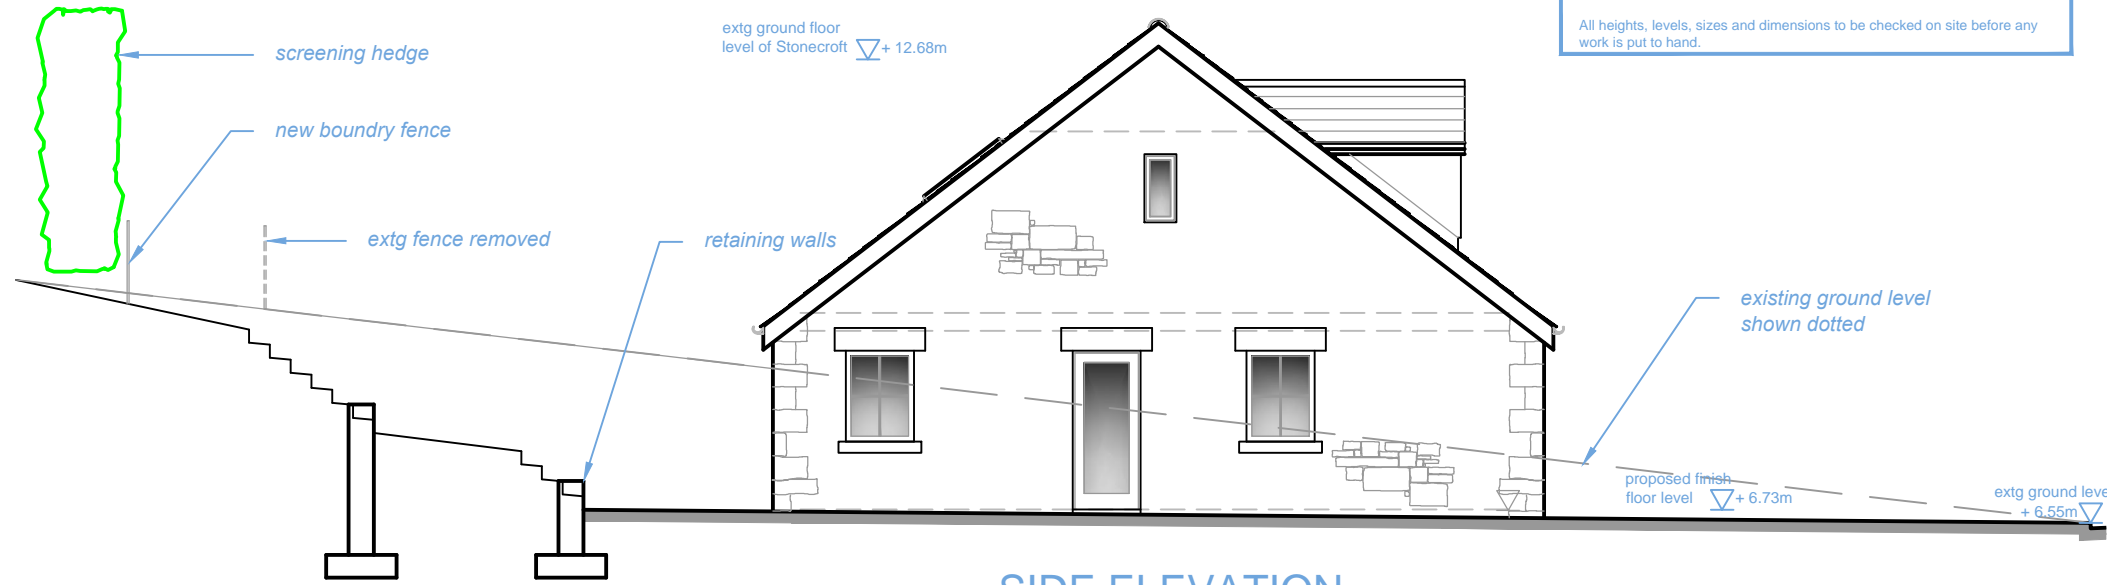


SIDE ELEVATION

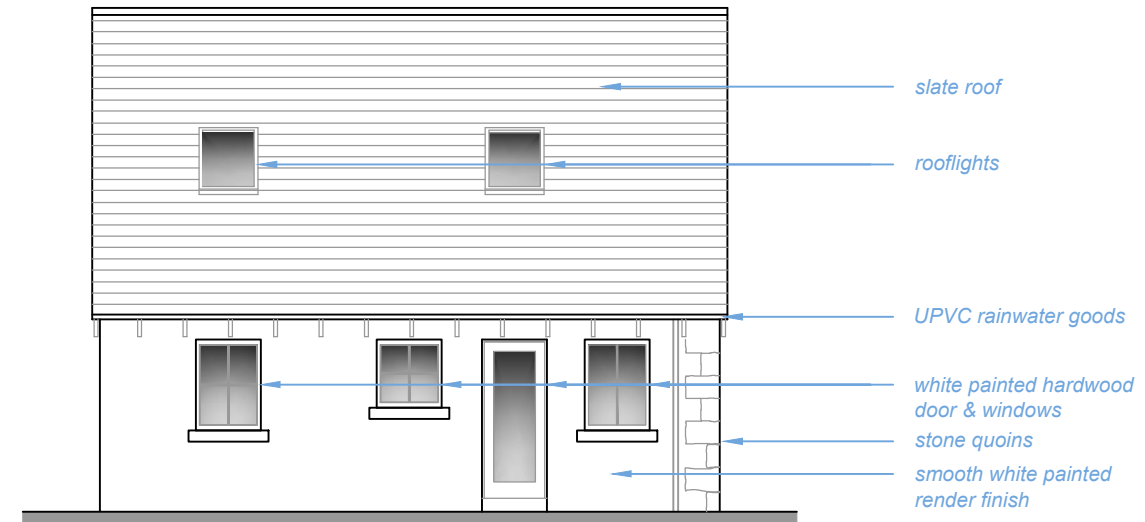


REAR ELEVATION

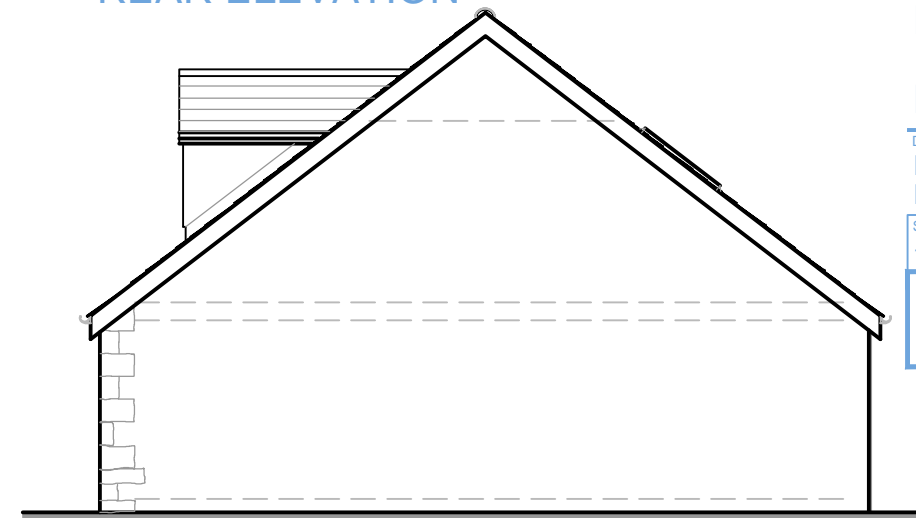

SIDE ELEVATION TO OAKLANDS

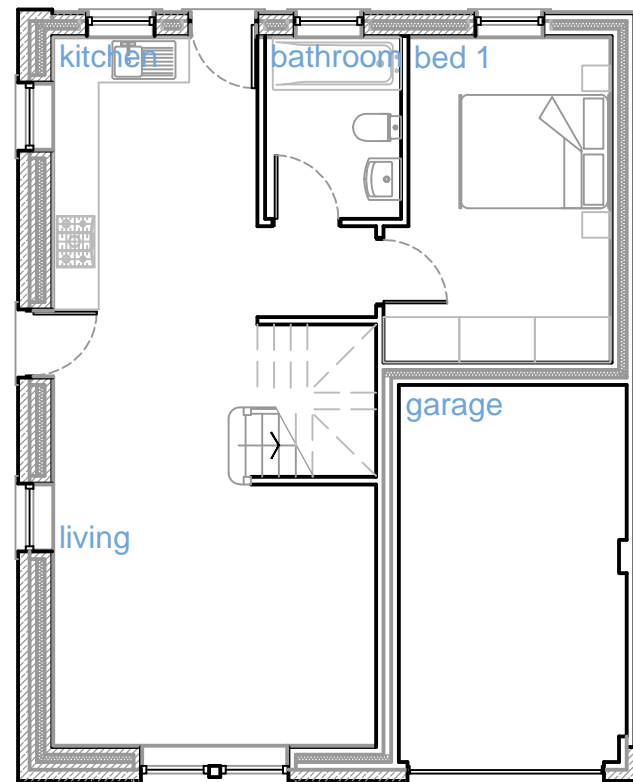

GROUND FLOOR PLAN

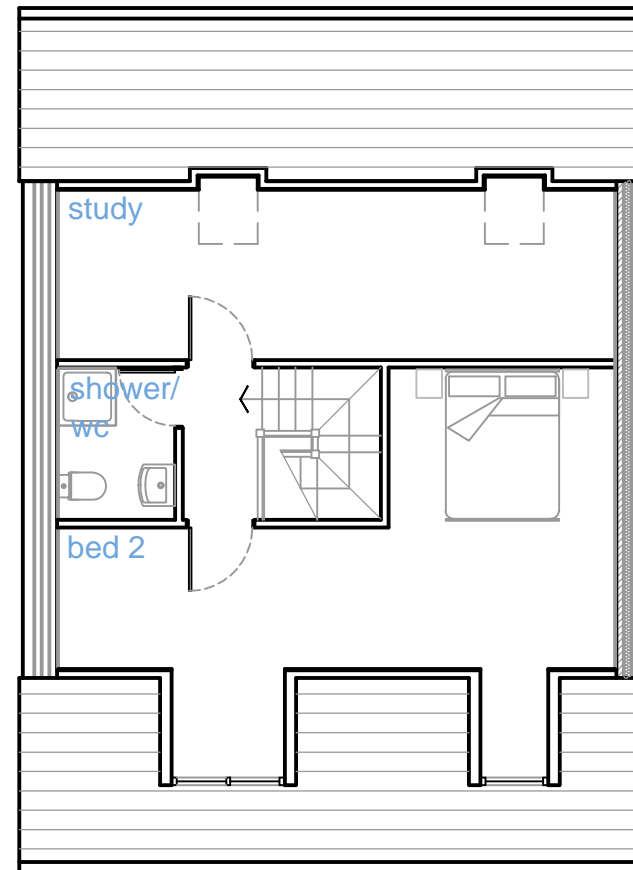

FIRST FLOOR PLAN

Revisions:  
Project:

**New Bungalow at Stonecroft  
Rimington, Nr Clitheroe  
BB7 4DS.**

Drawing Name:  
**PROPOSED FLOOR PLANS &  
ELEVATIONS**

Scale @ A3: 1:100	Date: Aug 2014	Drawing Number: 12026.03	Rev:
----------------------	-------------------	-----------------------------	------

**LINKS Architecture Ltd**

35 Collinfield Kendal LA9 5JD

Alan Varley  
T/F: 01539 741250  
M: 07971 507933  
E:a.varley333@btinternet.com

Stuart Chambers  
T/F: 01524 761155  
M: 07581 510670  
E:stu.chambers@tiscali.co.uk  
www.linksarchitecture.co.uk