


This drawing, the works and concepts depicted, are copyright and may not be reproduced or made use of, either directly or indirectly, without the express consent of the LINKS Architecture Ltd.
All heights, levels, sizes and dimensions to be checked on site before any work is put to hand.

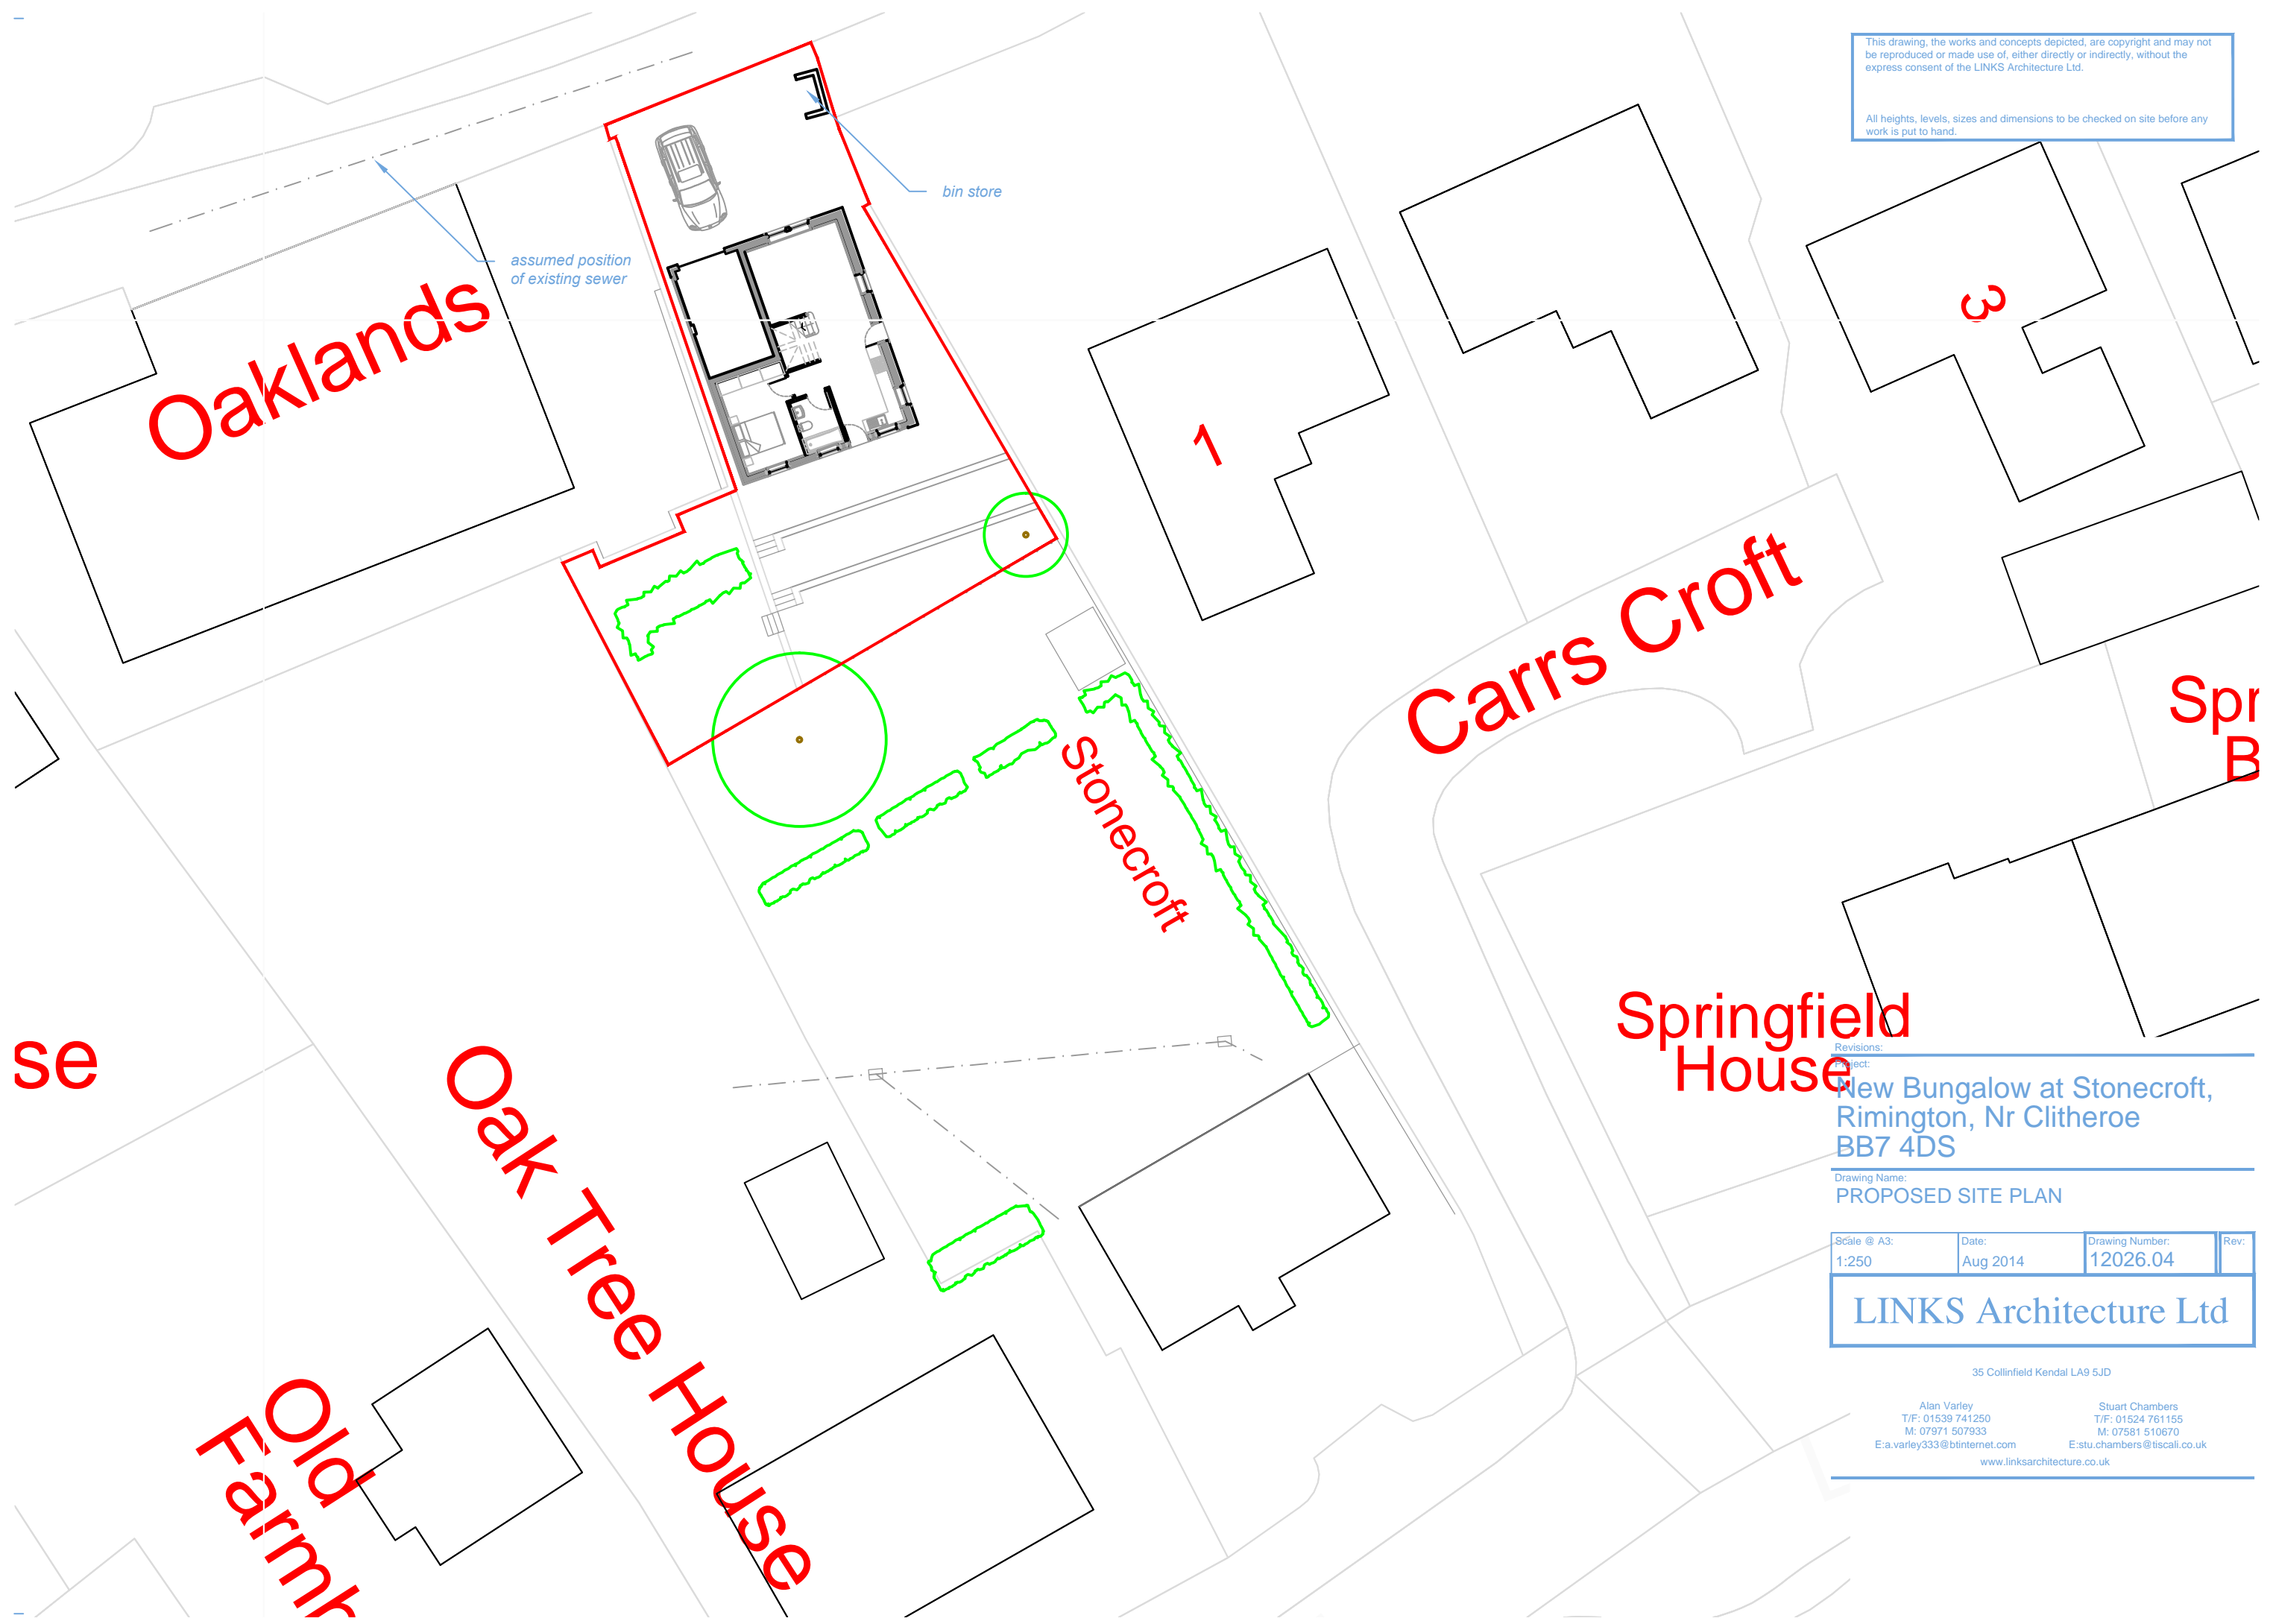

Revisions:
Project: New Bungalow at Stonecroft, Rimington, Nr Clitheroe BB7 4DS

Drawing Name: PROPOSED SITE PLAN

Scale @ A3: 1:250	Date: Aug 2014	Drawing Number: 12026.04	Rev:
----------------------	-------------------	-----------------------------	------

LINKS Architecture Ltd

35 Collinfield Kendal LA9 5JD

Alan Varley
T/F: 01539 741250
M: 07971 507933
E:a.varley333@btinternet.com

Stuart Chambers
T/F: 01524 761155
M: 07581 510670
E:stu.chambers@tiscali.co.uk

www.linksarchitecture.co.uk