


materials
on request, samples of proposed materials to be submitted for approval to local authority. materials to be selected to match existing house and context.


proposed walls
roof
windows / doors
to match existing
tiles to match existing
timber to match existing/ppc grey aluminium

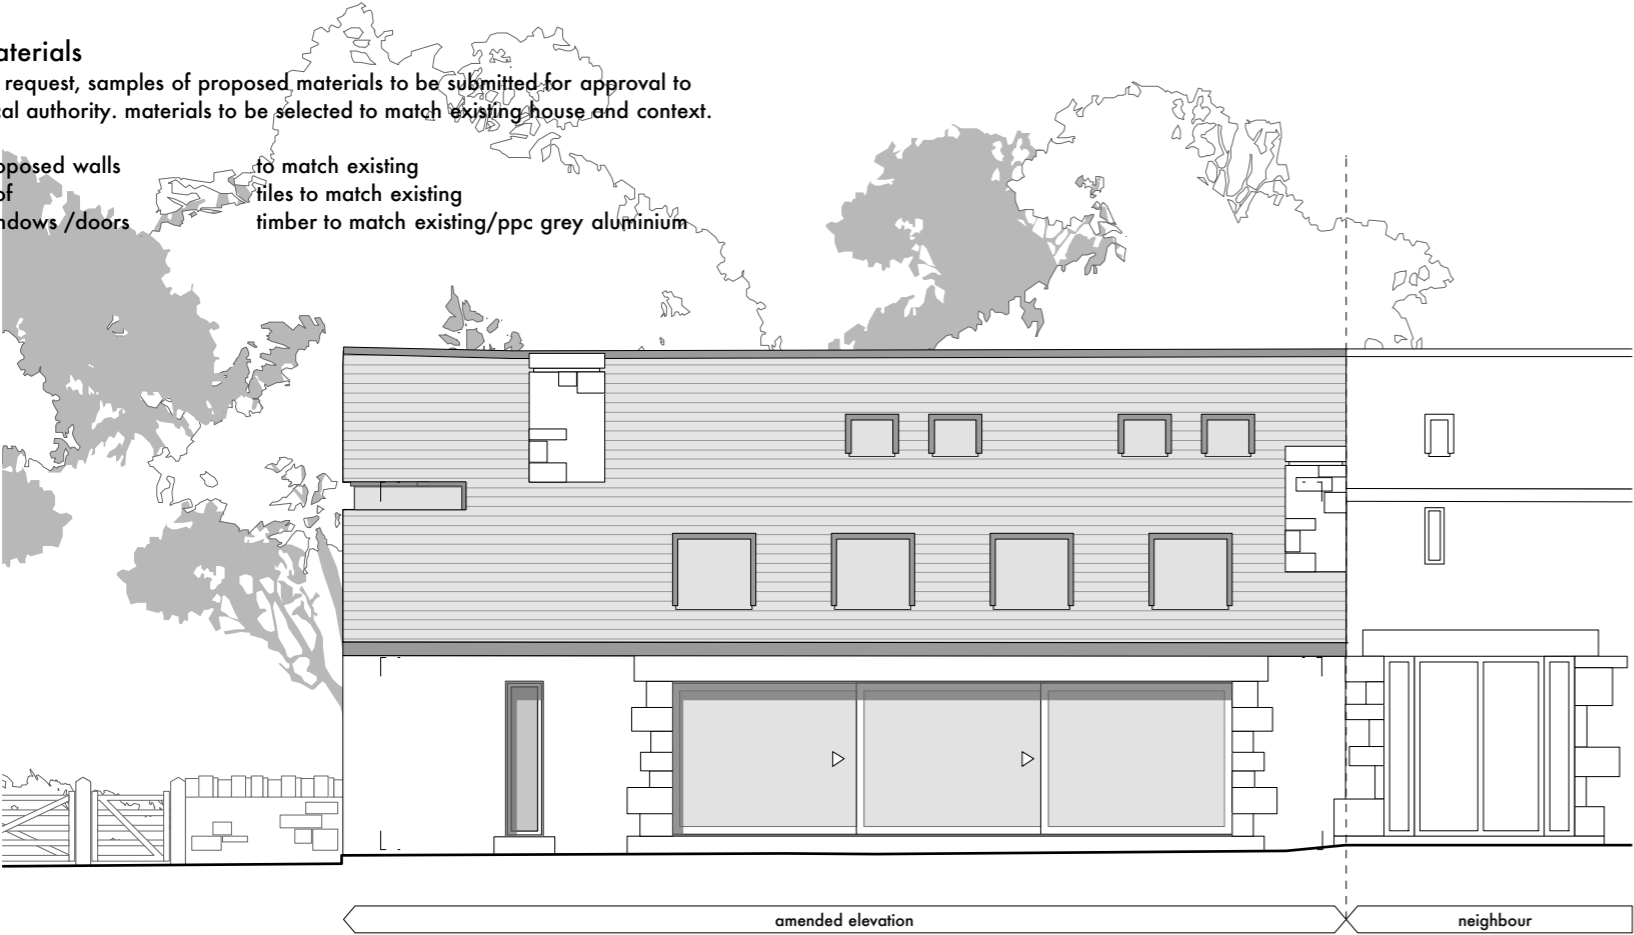


south west elevation

'as existing' drawings based on information provided by others - no measured survey of the property has been undertaken by the architect.

this drawing is to be read in conjunction with all relevant consultants and specialists drawings. the architect is to be notified of any discrepancies before proceeding. do not scale from this drawing. all dimensions are to be checked on site. this drawing is subject to copyright.

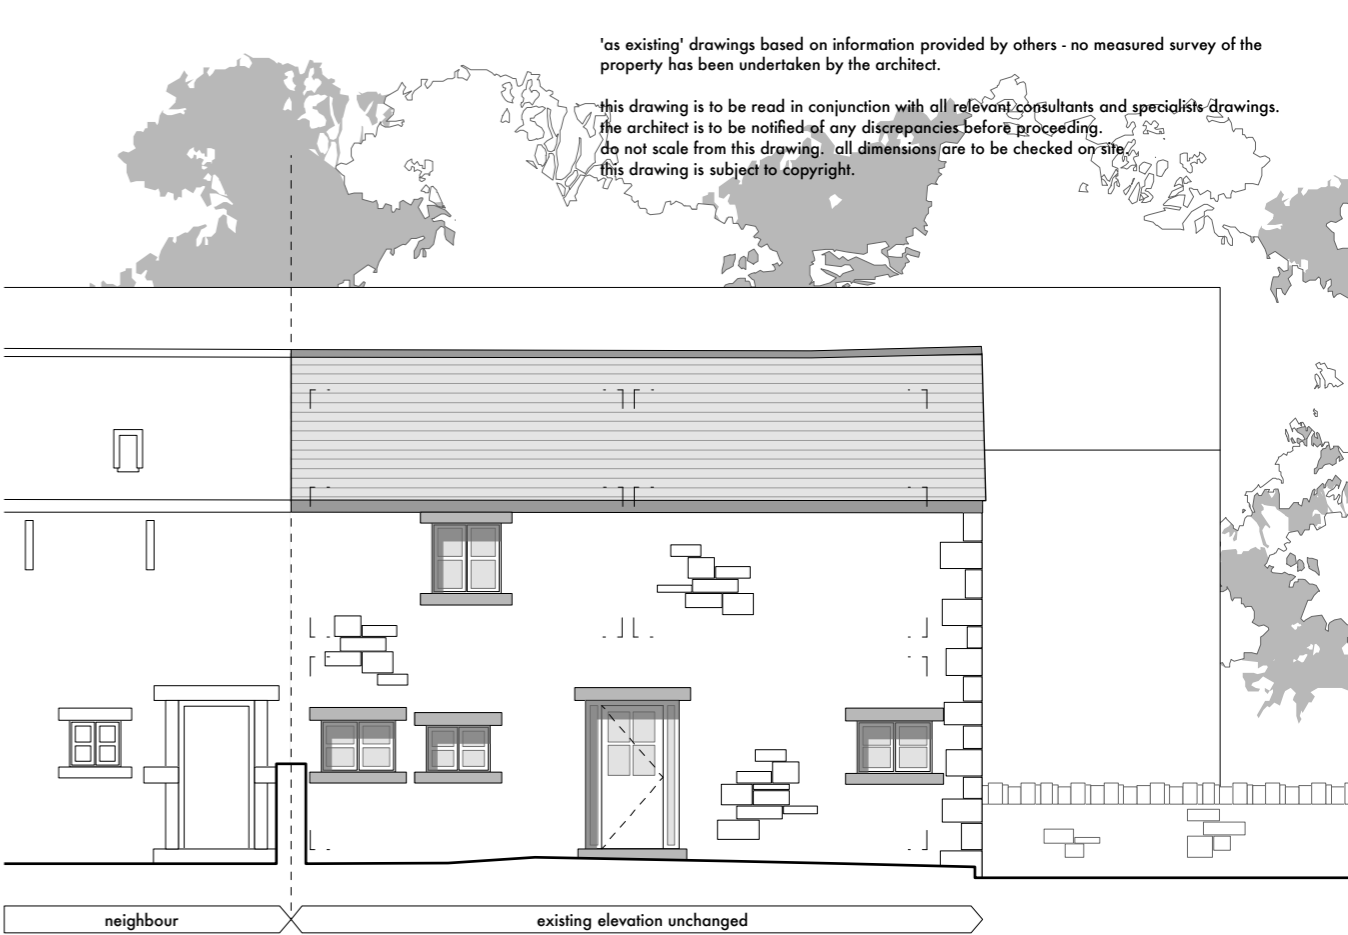

north east elevation

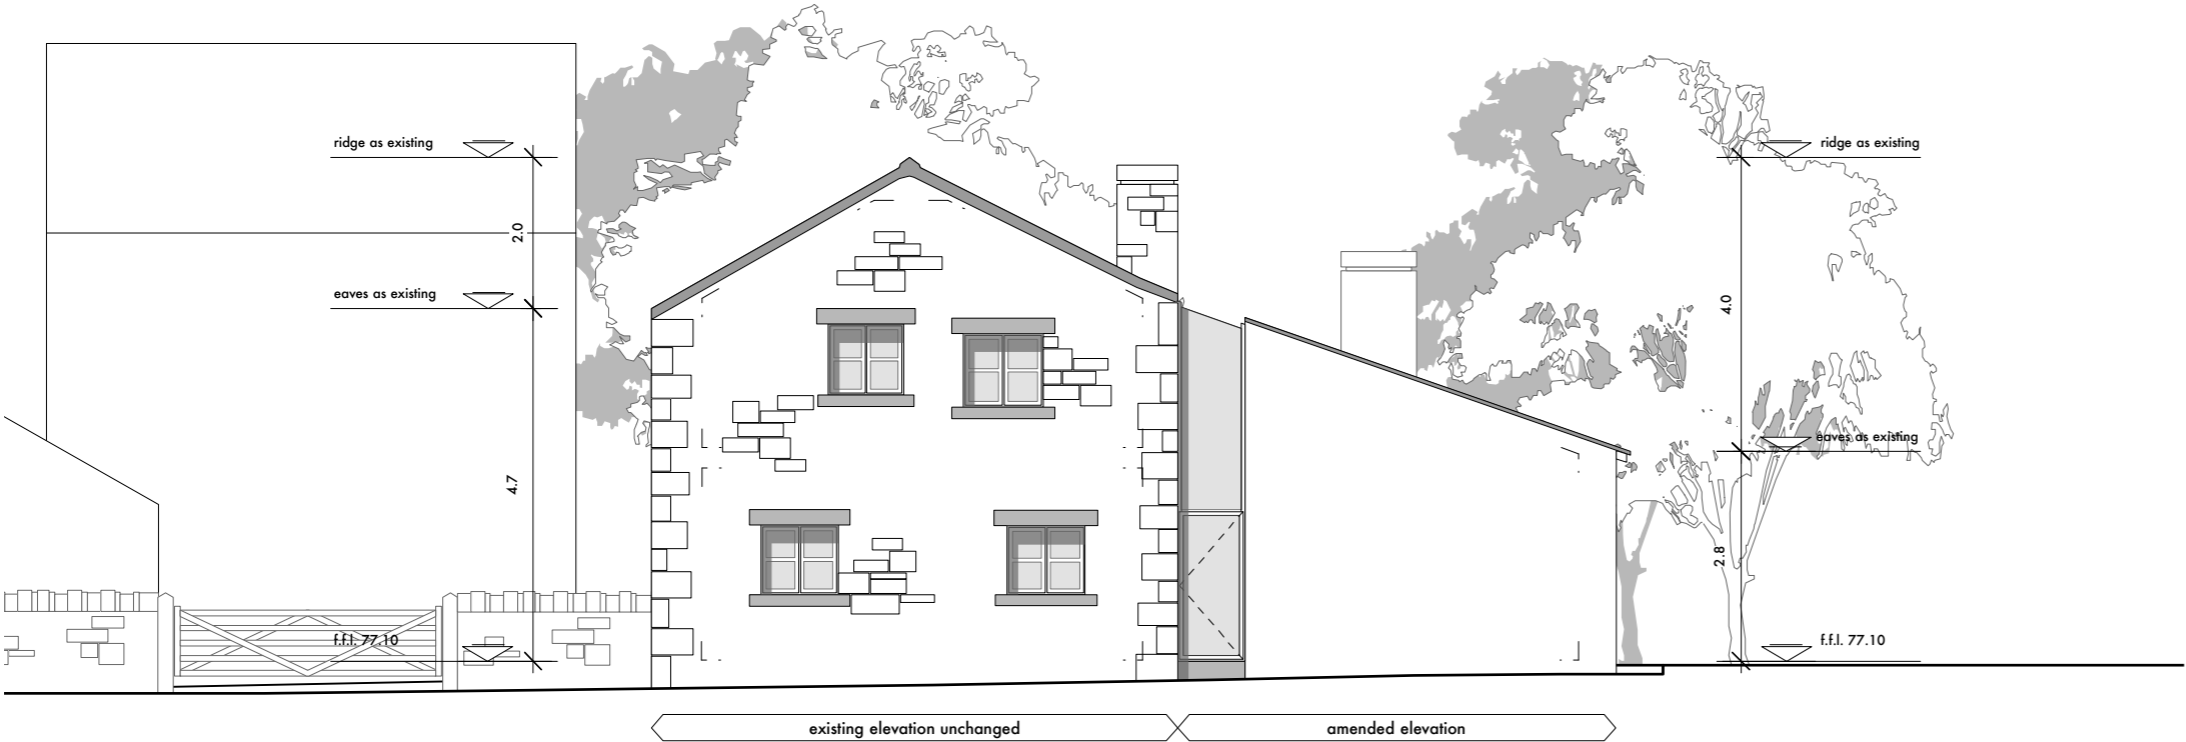

north west elevation

A Issued for Planning Sept 2014
- Issued for Information May 2014

stanton andrews
architects

44 york street
clitheroe
BB7 2DL

t 01200 444490
e mail@stantonandrews.co.uk
w stantonandrews.co.uk

graham house barn
hothersall

proposed elevations

drg.no. 14.13 PL.02 rev. A

drawn. dj date. apr 2014 scale. 1 to 100 @ A3