





All dimensions are nominal to indicate design intent
& should be checked on site before any work commences

32040889P

PROPOSED ELEVATIONS

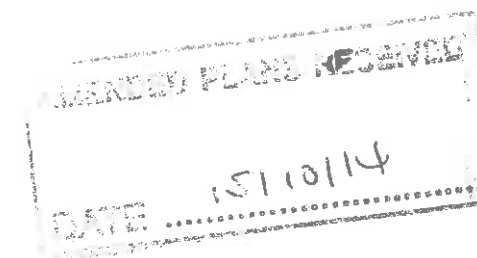

EXISTING FRONT ELEVATION AND
SOUTH ELEVATIONS (CAR PARK)
ARE TO BE RETAINED UNCHANGED

 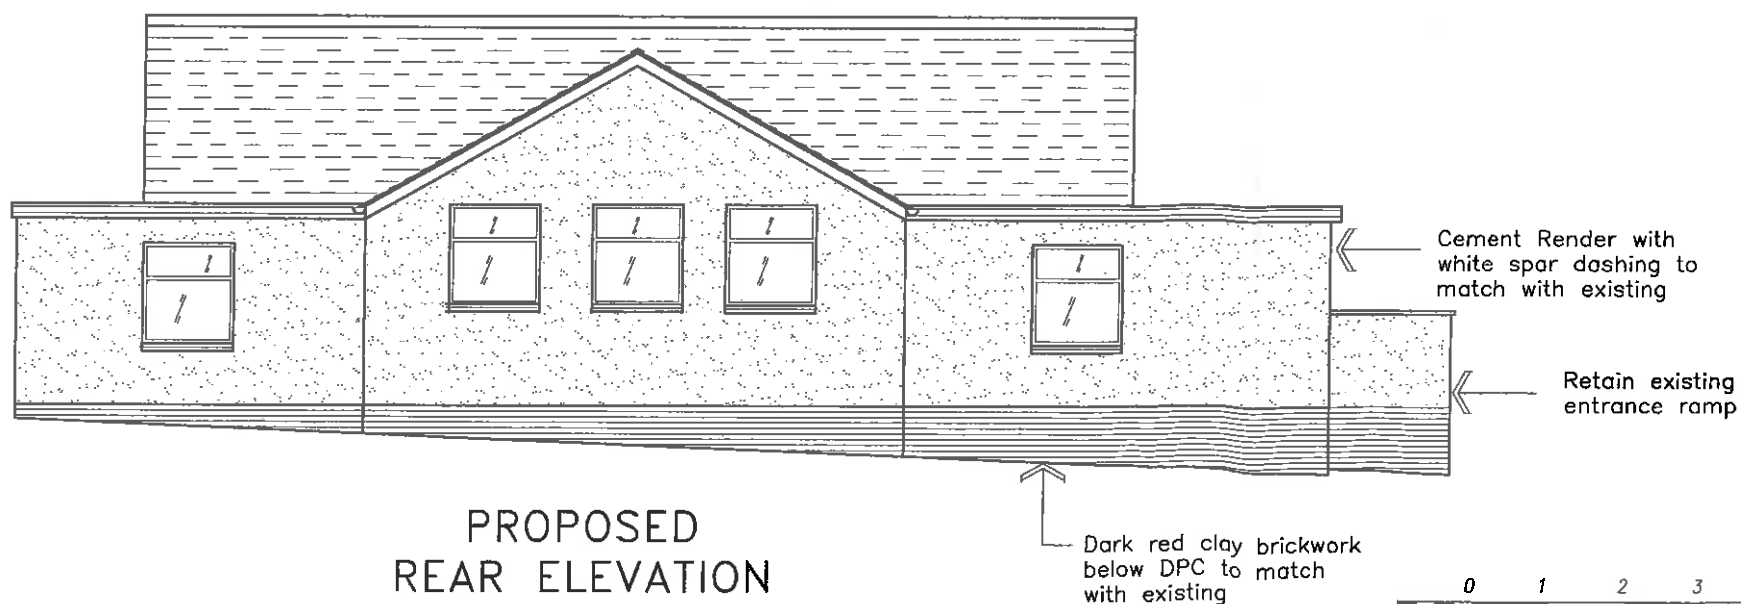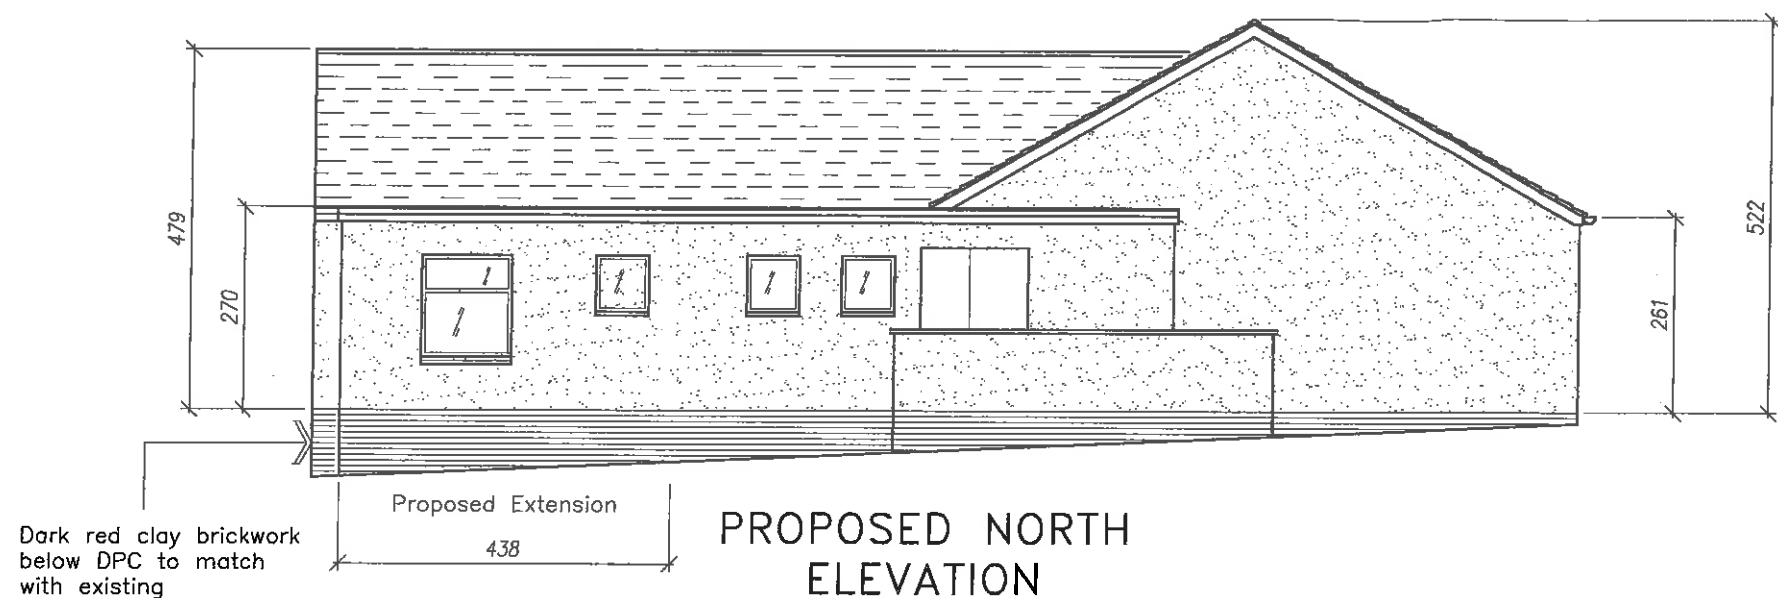

CONSTRUCTION DETAILS

all materials used are to match the existing building in
colour & texture

Rev A 10/10/14	Roof heights shown for planning
Client	Pendleton Village Hall c/o Mr T.Holt, Bracken Beam, Pendleton, Clitheroe, Lancs. BB7 1PT
Site	Pendleton Village Hall
Project	Toilet and internal facilities upgrade

Calder Design Associates
2 TOP ROW, SABDEN, CLITHEROE, LANCs. BB7 9HL
Tel 01282 771907, E-mail mail@calder-design.com

Title	Proposed Elevations	Drawn	P.Lord	Drawing No	Rev
Date	07-09-14	Scale	1:100 @ A3	93.2.2	A

All dimensions are nominal to indicate design intent
& should be checked on site before any work commences



AMENDED PLANS RESERVED


DATE

FRONT

PROPOSED PLAN


320140889P

CAR
PARK

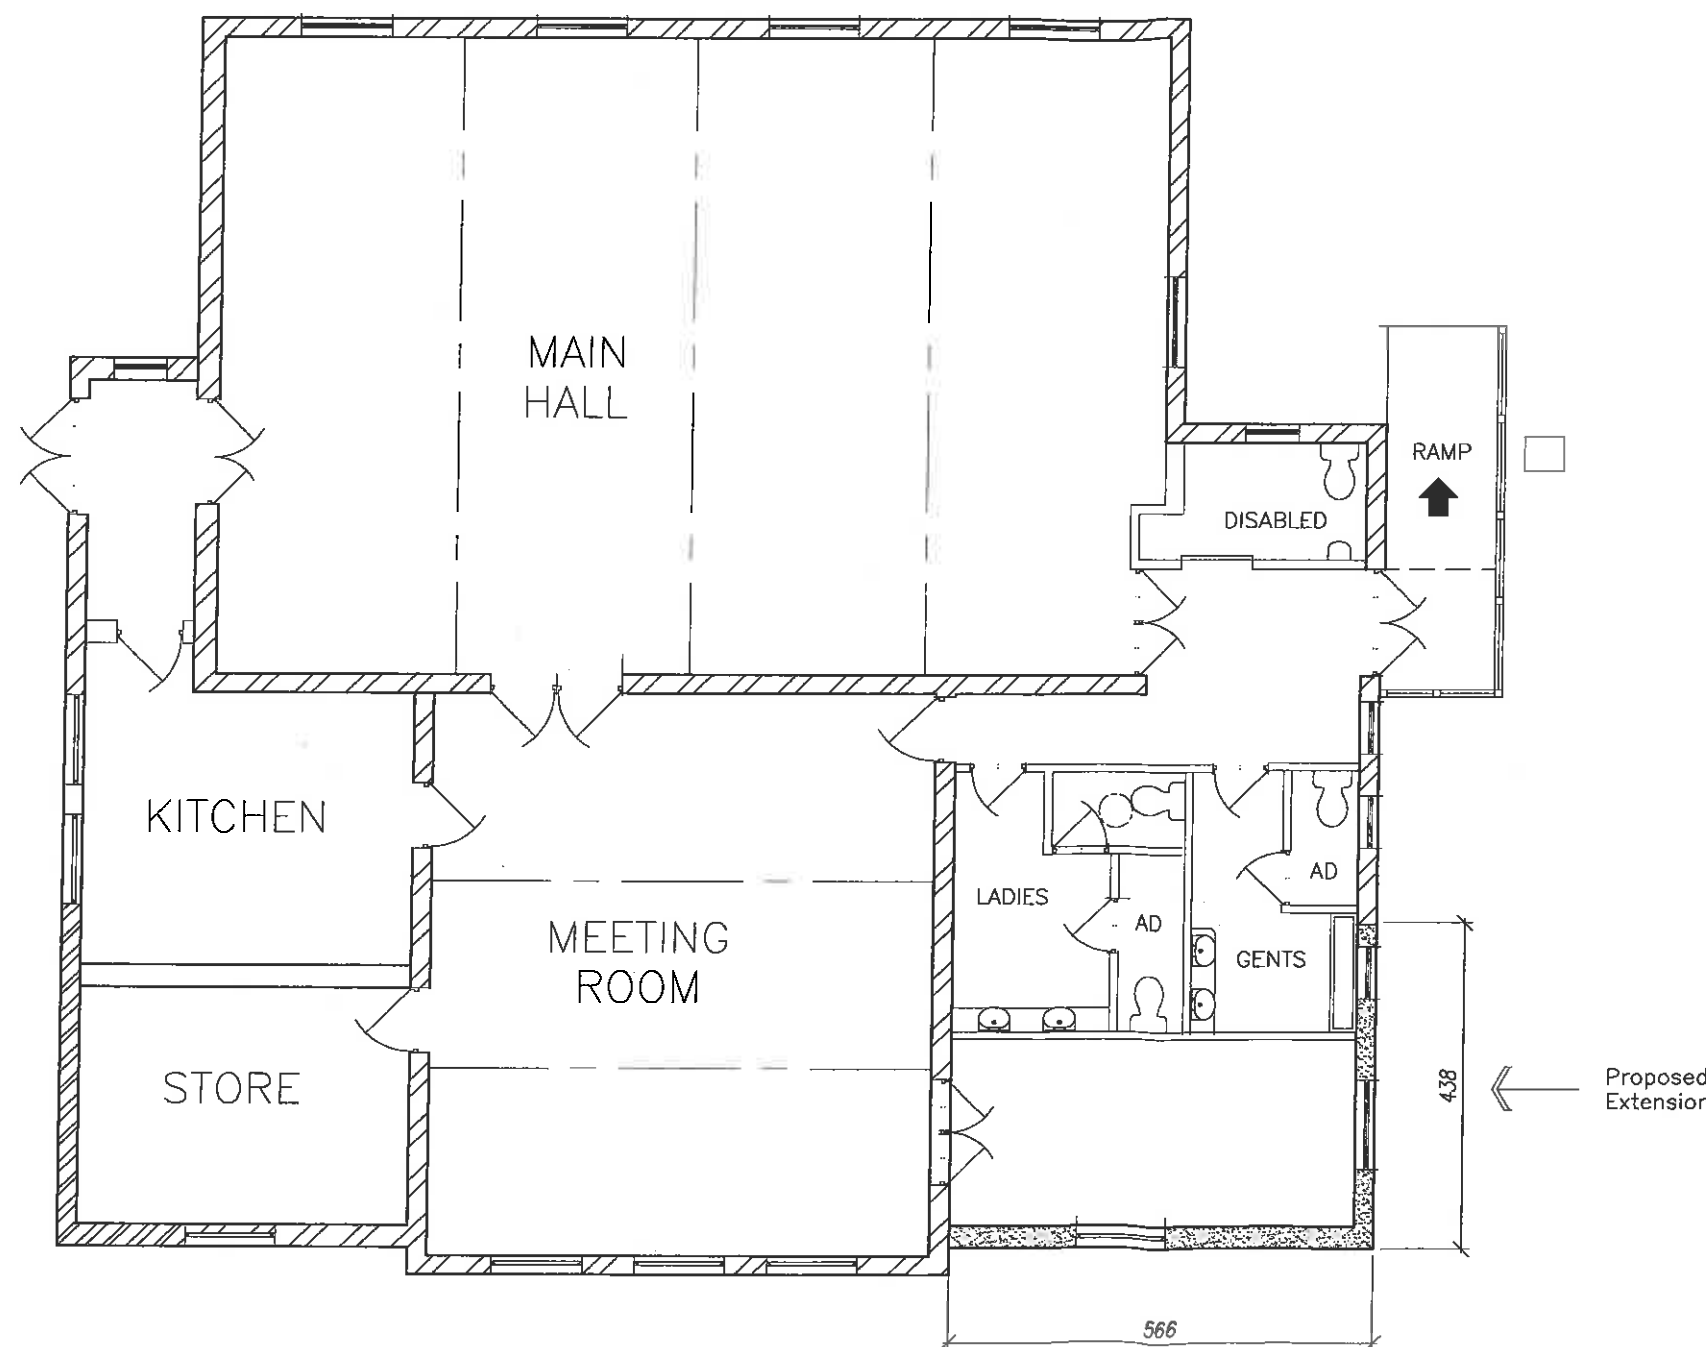

PLAYING
FIELD

REAR

 

Client Pendleton Village Hall c/o Mr T.Holt, Bracken Beam, Pendleton, Clitheroe, Lancs. BB7 1PT

Site Pendleton Village Hall

Project Toilet and internal facilities upgrade

Calder Design Associates

2 TOP ROW, SABDEN, CLITHEROE, LANCs. BB79HL

Tel 01282 771907, E-mail mail@calder-design.com

Title Proposed Plan

Drawn P.Lord

Drawing No

Rev

Date 12.09.14


93.2.1

Scale 1:100 @ A3

All dimensions are nominal to indicate design intent
& should be checked on site before any work commences


320140889P

EXISTING ELEVATIONS

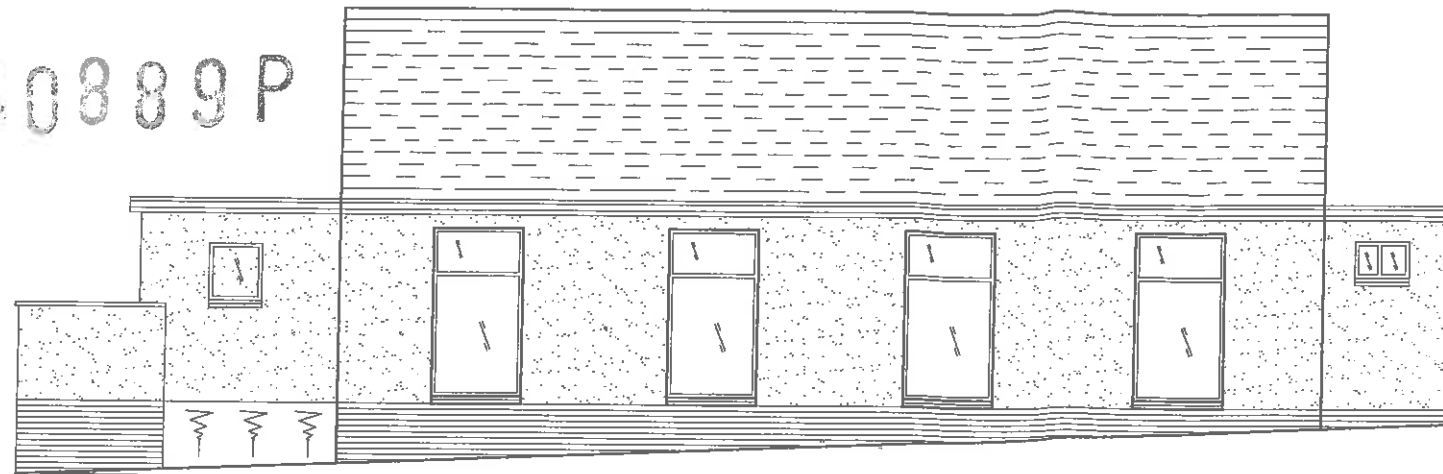


Cement Render with
white spar dashing

EXISTING FRONT
ELEVATION

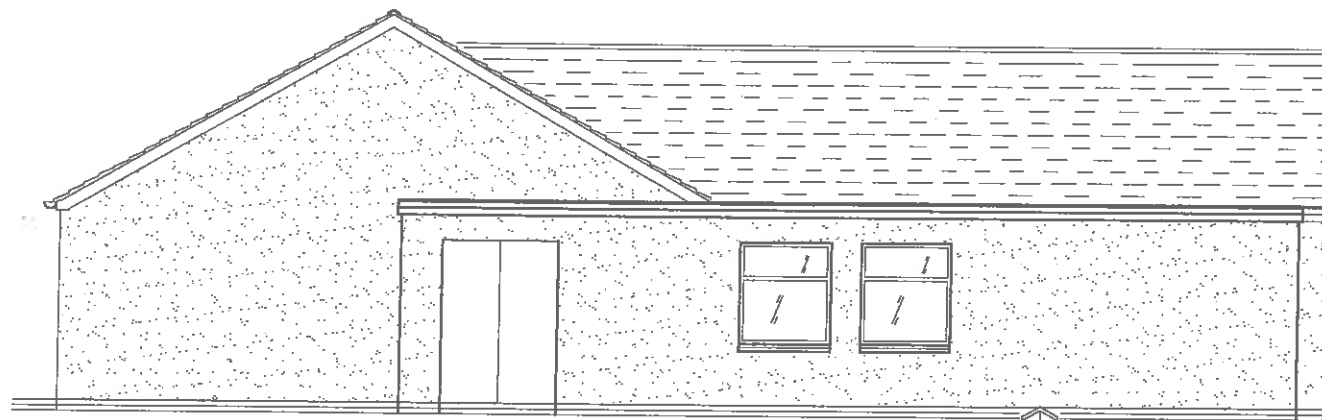

Cement Render with
white spar dashing


EXISTING
SOUTH ELEVATION
(CAR PARK)

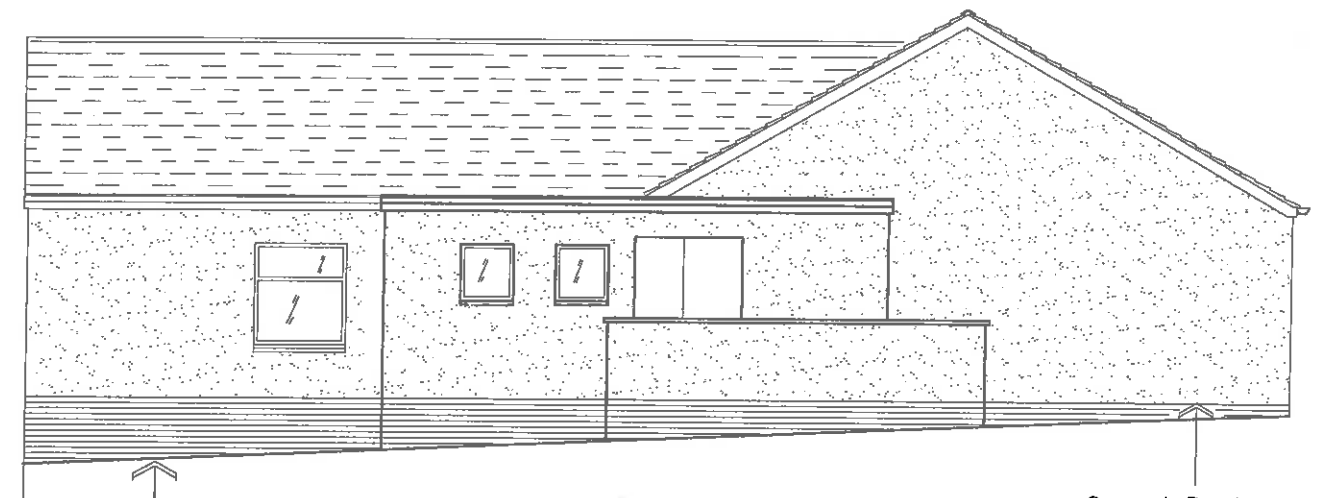

Dark red clay
brickwork below DPC

EXISTING
NORTH ELEVATION


Cement Render with
white spar dashing

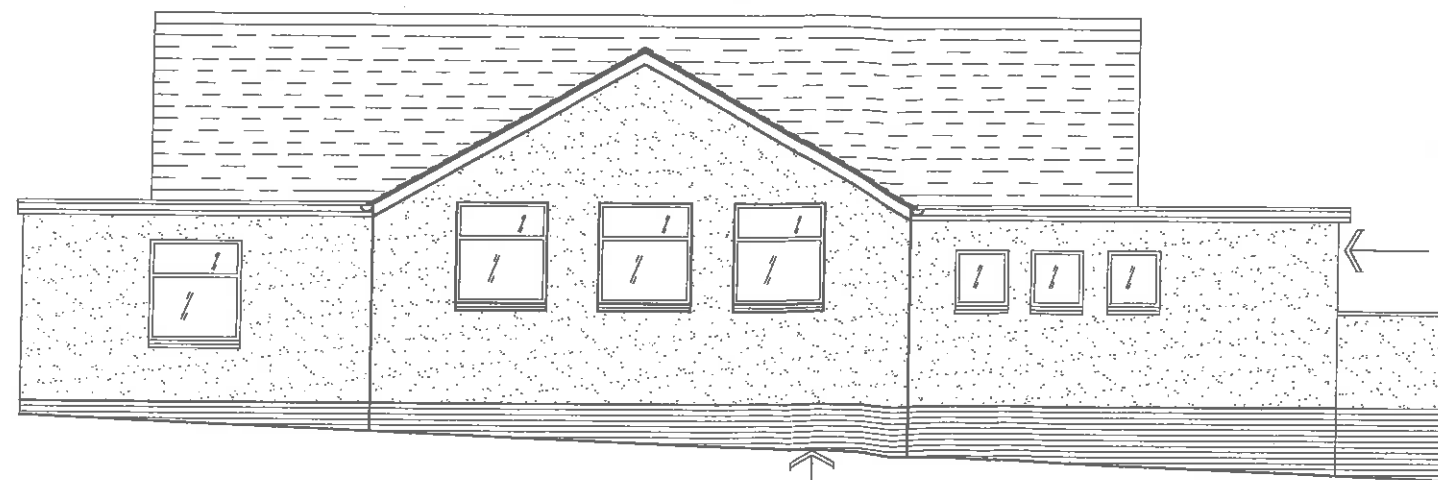

Cement Render with
white spar dashing


EXISTING
REAR ELEVATION

Dark red clay
brickwork below DPC

 

Client	Pendleton Village Hall c/o Mr T.Holt, Bracken Beam, Pendleton, Clitheroe, Lancs. BB7 1PT					
Site	Pendleton Village Hall					
Project	Toilet and internal facilities upgrade					
Calder Design Associates						
2 TOP ROW, SABDEN, CLITHEROE, LANCS. BB79HL						
Tel 01282 771907, E-mail mail@calder-design.com						
Title	Existing Elevations		Drawn	P.Lord	Drawing No 93.1.2	Rev
			Date	07-09-14		
			Scale	1:100		

All dimensions are nominal to indicate design intent
& should be checked on site before any work commences

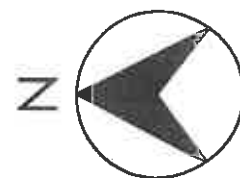


320140889?

FRONT


EXISTING PLAN

CAR
PARK

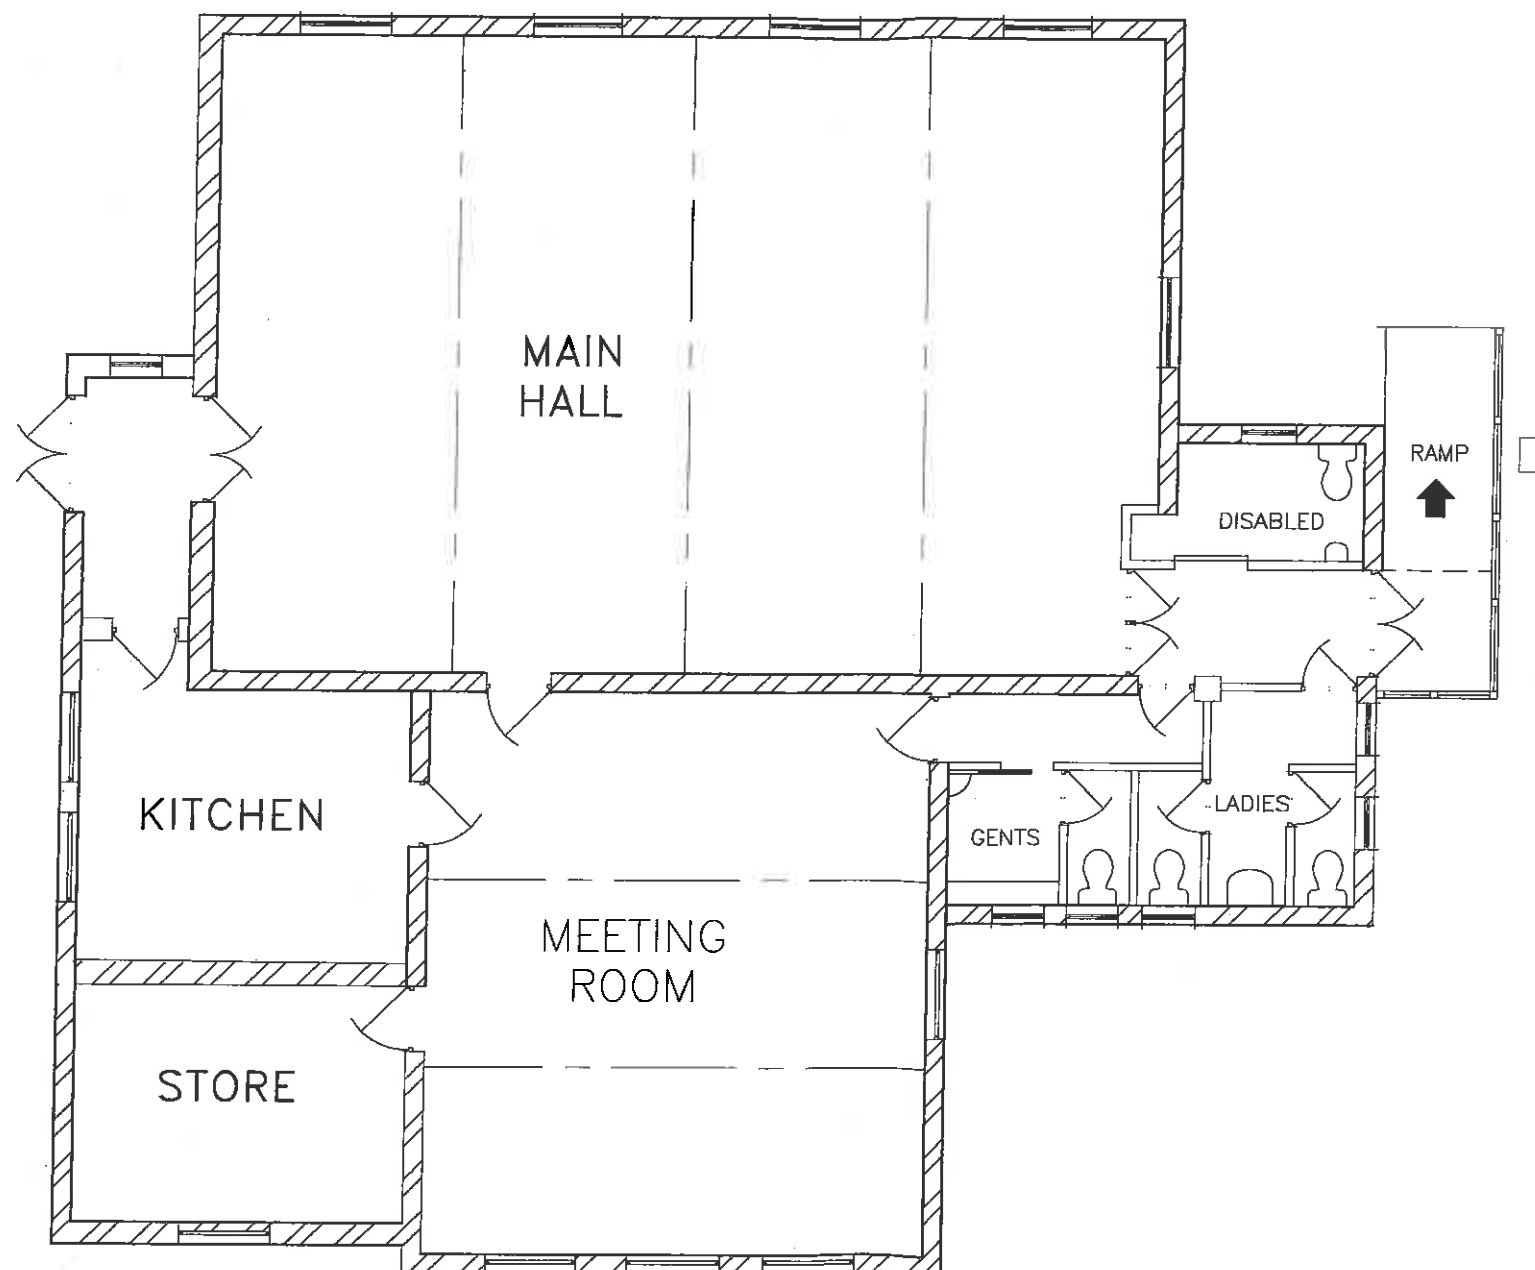

PLAYING
FIELD

REAR

 

Client Pendleton Village Hall c/o Mr T.Holt, Bracken Beam, Pendleton, Clitheroe, Lancs. BB7 1PT

Site Pendleton Village Hall

Project Toilet and internal facilities upgrade

Calder Design Associates

2 TOP ROW, SABDEN, CLITHEROE, LANCS. BB79HL

Tel 01282 771907, E-mail mail@calder-design.com

Title Existing Plan

Drawn P.Lord

Drawing No Rev

Date 07.08.14

93.1.1