




SOUTH EAST ELEVATION

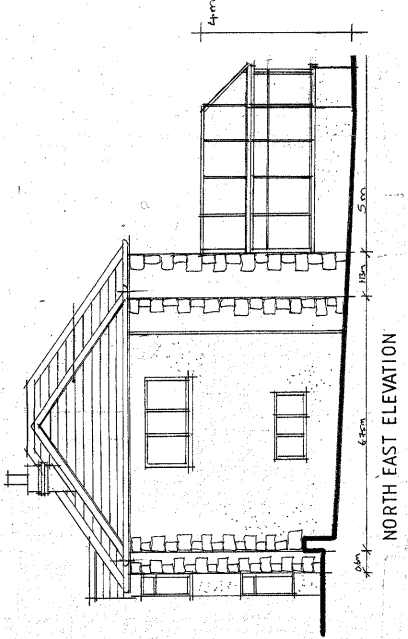

NORTH EAST ELEVATION

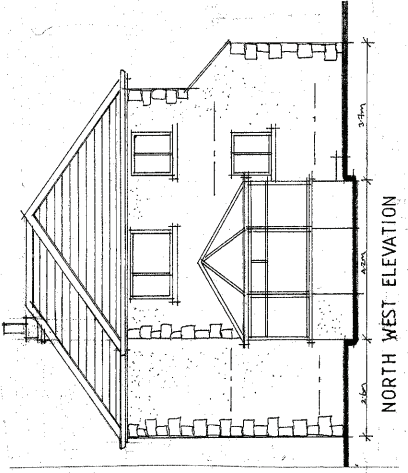


NORTH WEST ELEVATION

 


320140967P

1:12.50

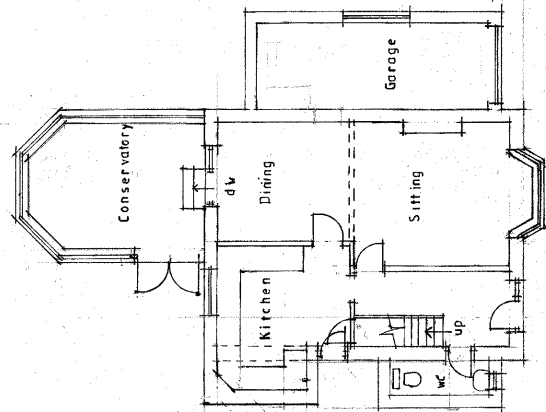

GROUND FLOOR PLAN

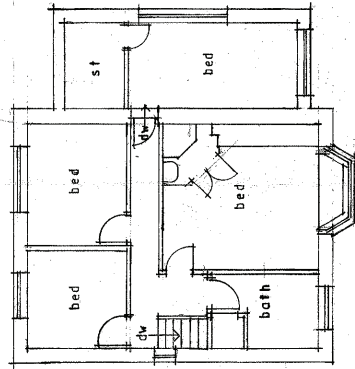

FIRST FLOOR PLAN

Client
Miss K GIBSON

Job Title
PROPOSED ALTERATIONS TO
8 CHATBURN AVENUE
CLITHEROE

Drawing Title
EXISTING PLANS AND ELEVATIONS

Scale 1:100 Date JUNE 14 Drawn LKR

spa ARCHITECTS

SUNDERLAND PEACOCK ARCHITECTS
SUNDERLAND PEACOCK & ASSOCIATES LTD.
HAZELBINE, PINNACLO ROAD, CLITHEROE,
T 01290 423178 F 01290 427238
E info@sunderlandpeacock.com
www.sunderlandpeacock.com

4615 - 1