




NORTH EAST ELEVATION

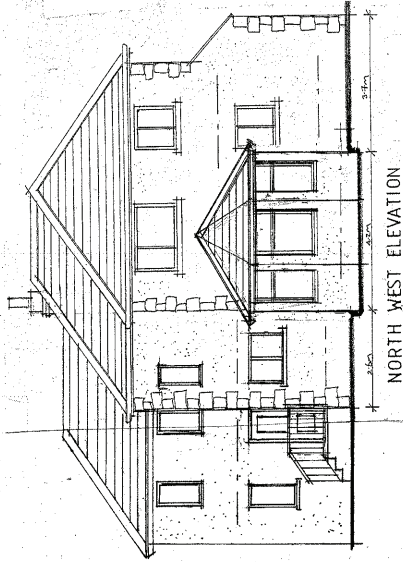


NORTH WEST ELEVATION

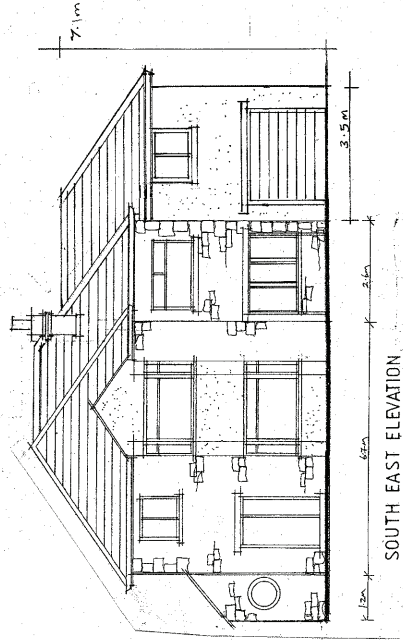


SOUTH EAST ELEVATION

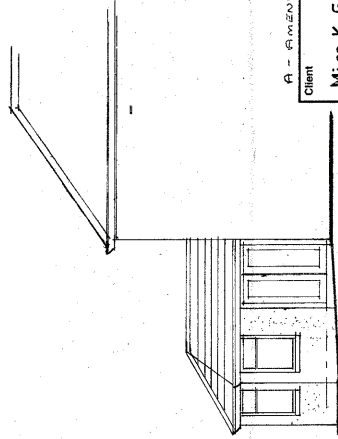

SOUTH WEST ELEVATION

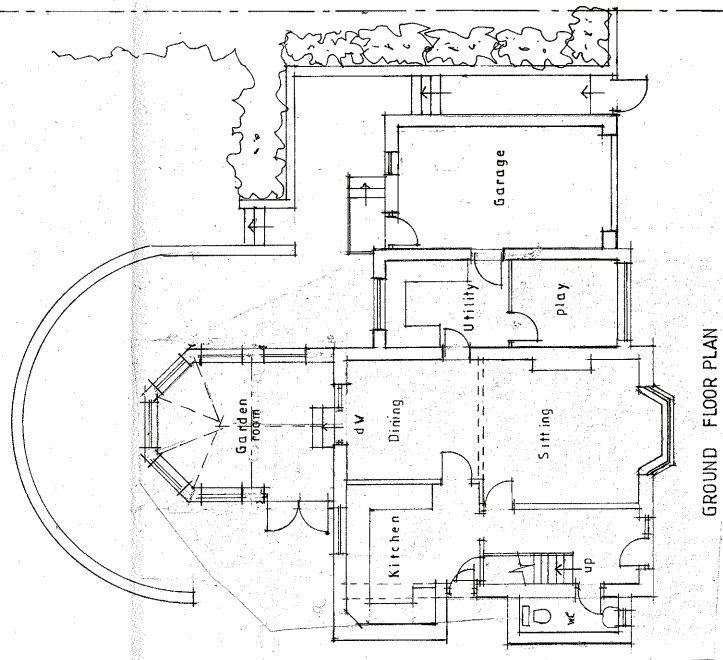

GROUND FLOOR PLAN

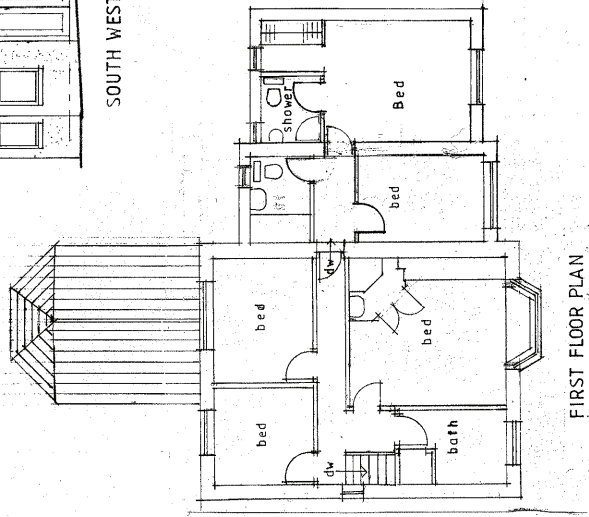

FIRST FLOOR PLAN

A - REVISED 15/10/14

Client

Miss K GIBSON

Job Title

PROPOSED ALTERATIONS TO
8 CHATBURN AVENUE
CLITHEROE

3 20140967P

Drawing Title

PROPOSED PLANS AND ELEVATIONS

Scale 1:100

Date JUN 14

Drawn LKR

spa ARCHITECTS

SUNDERLAND PEACOCK ARCHITECTS
SUNDERLAND PEACOCK & ASSOCIATES LTD.
HAZELBERE FIMELCO ROAD, CLITHEROE,
LANCASHIRE
T 01200 42318 F 01200 427328
E info@sunderlandpeacock.com
www.sunderlandpeacock.com