
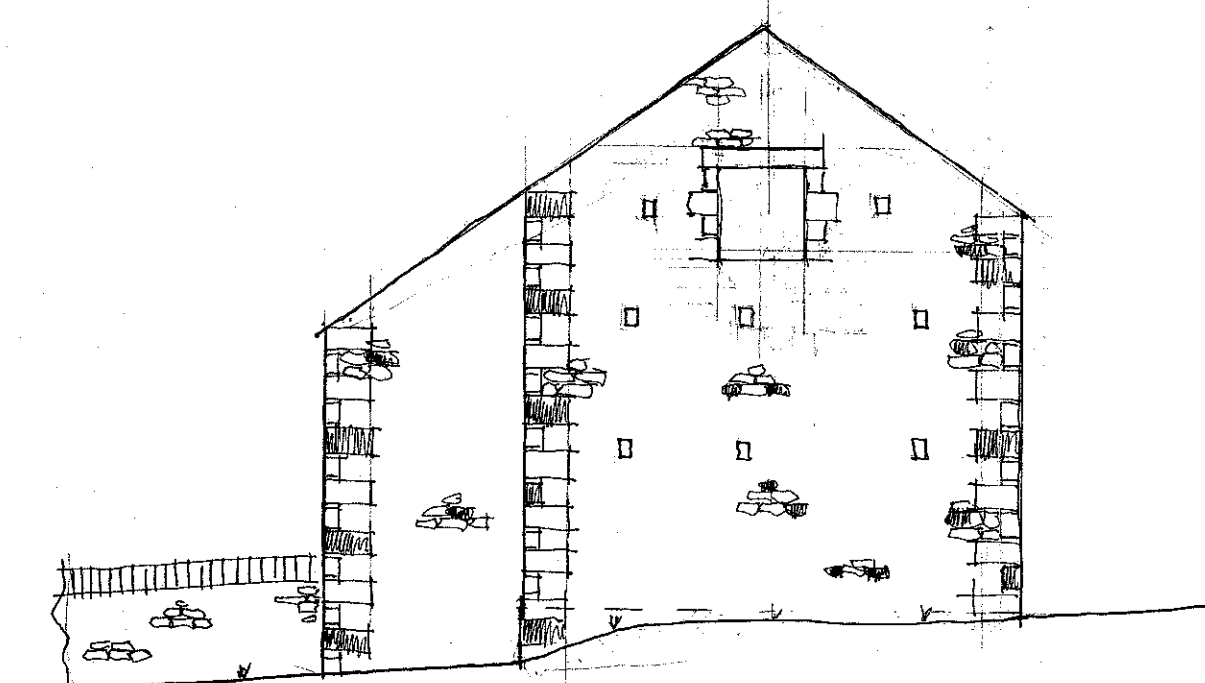
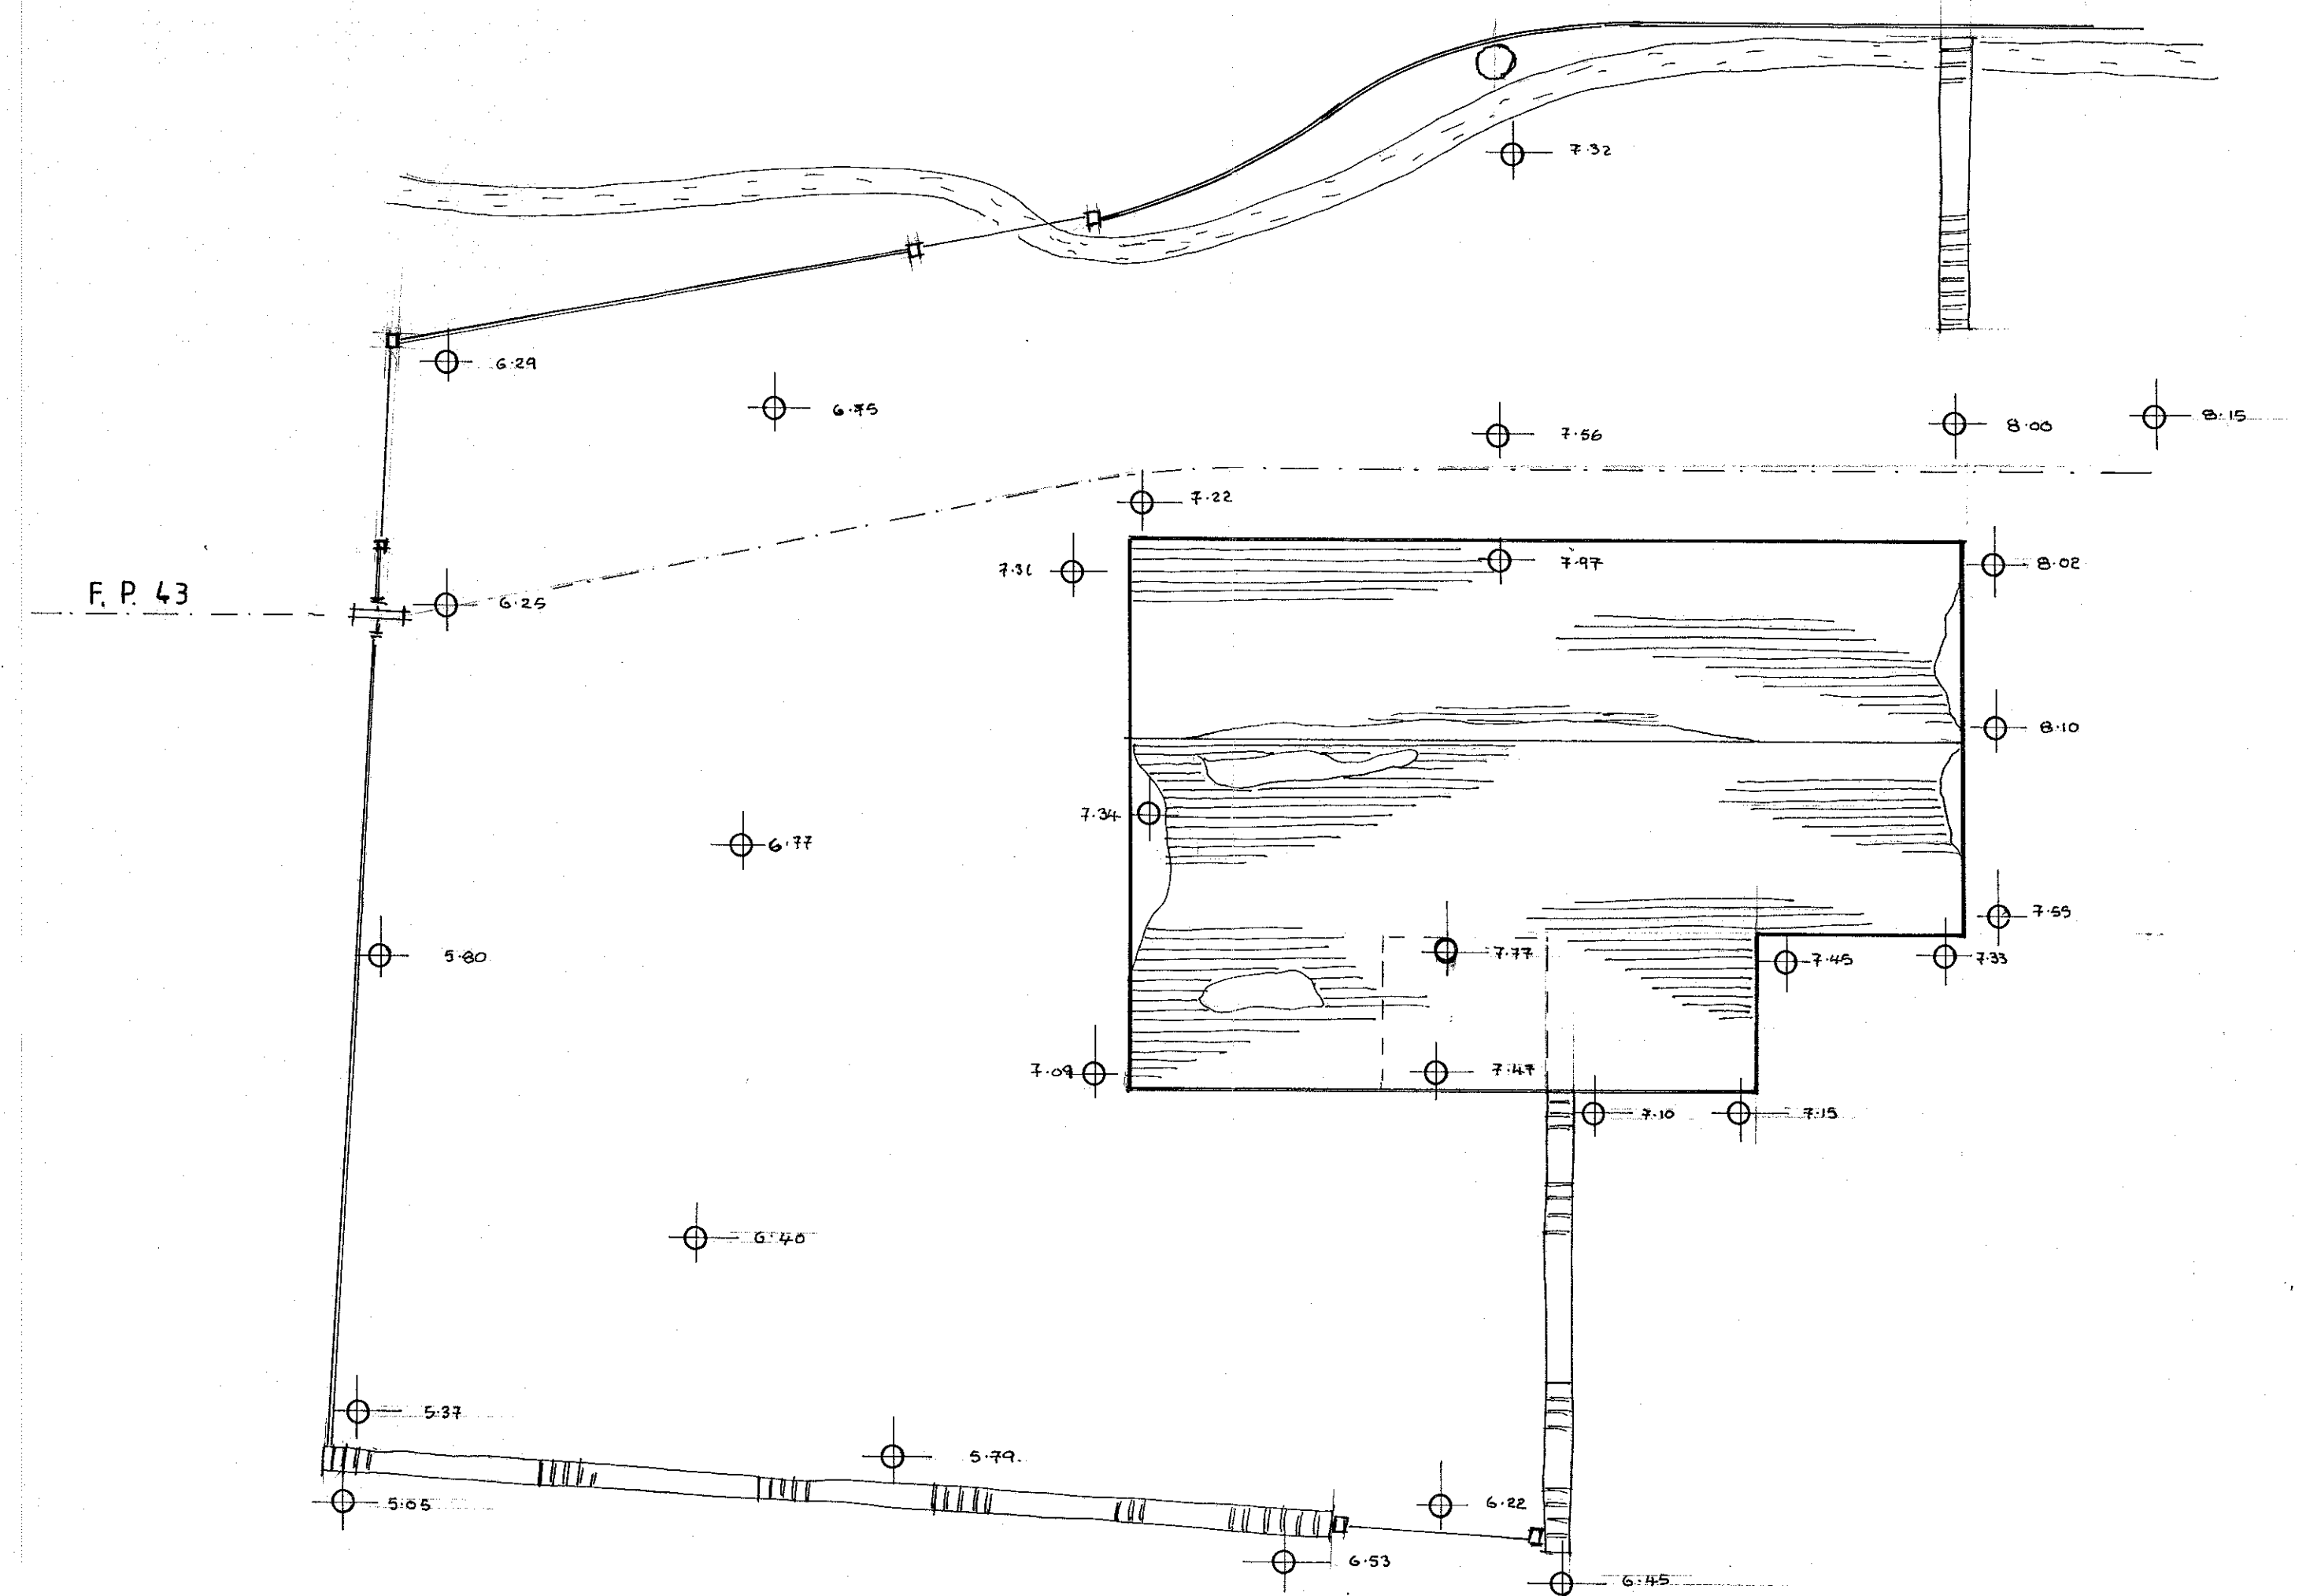
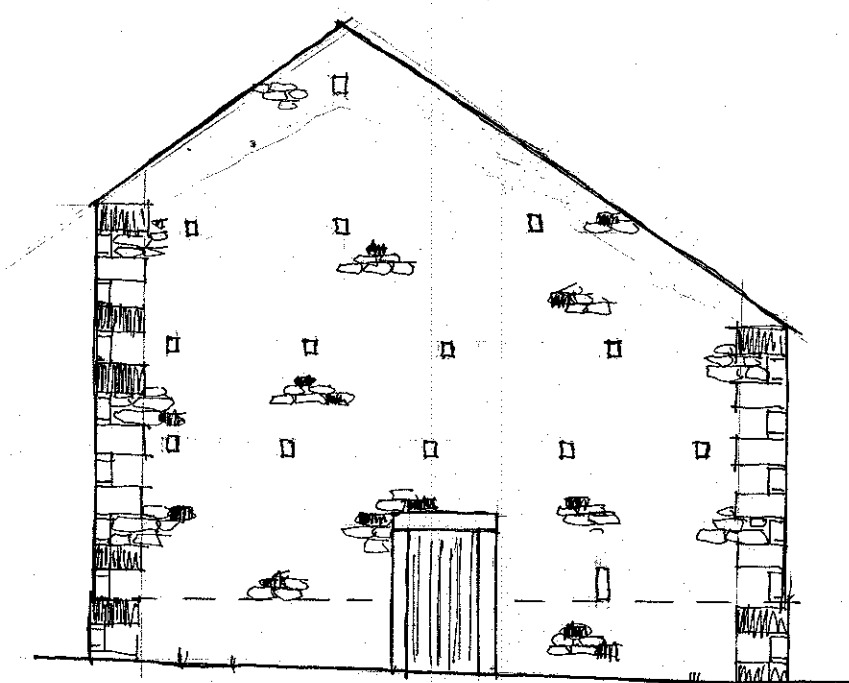
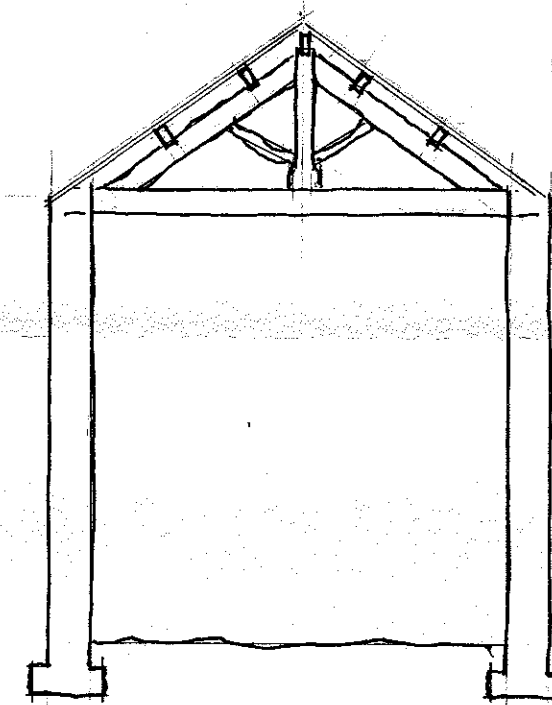
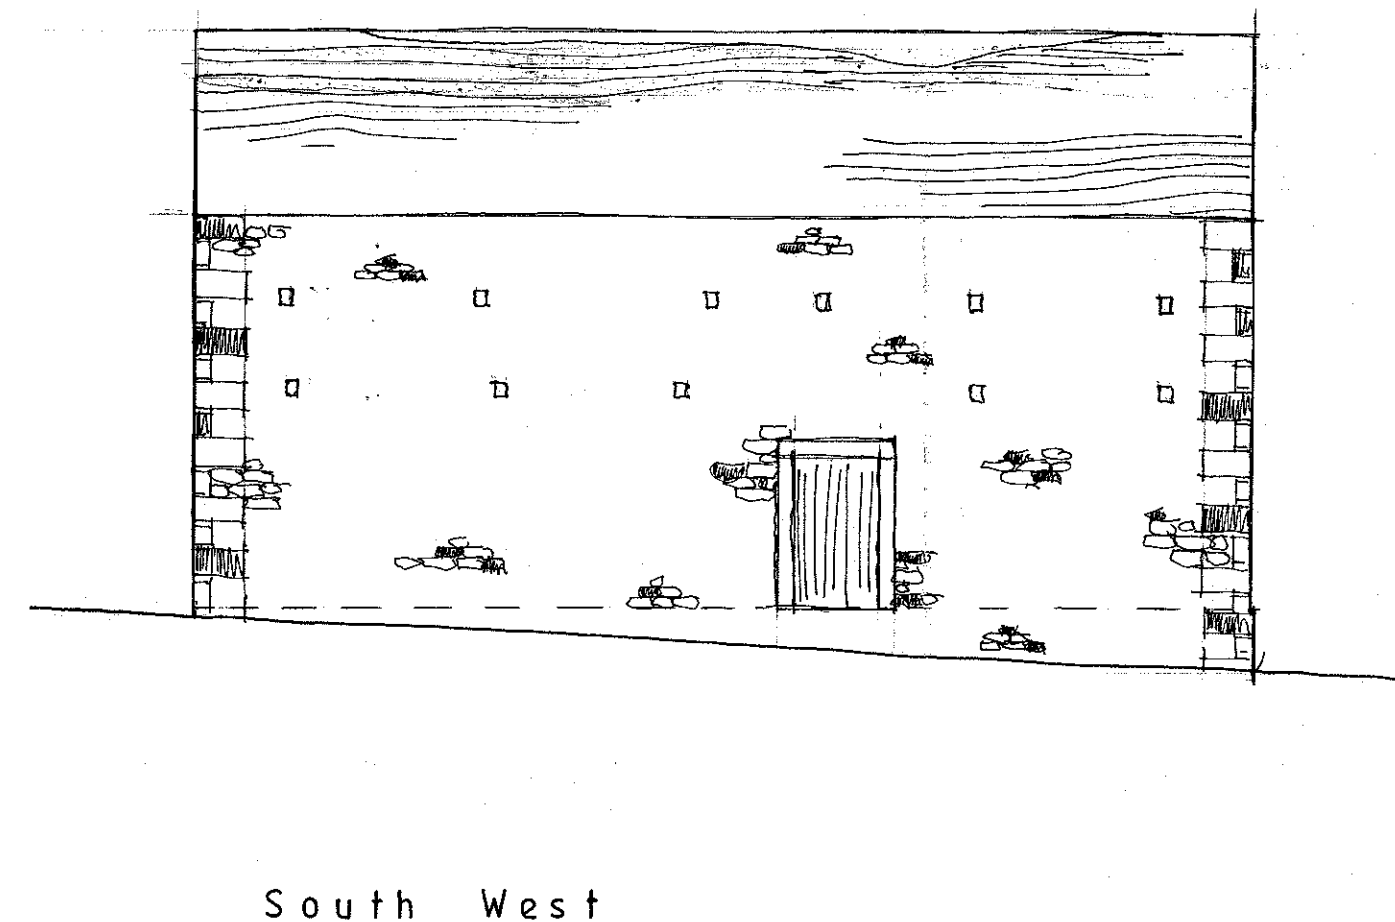
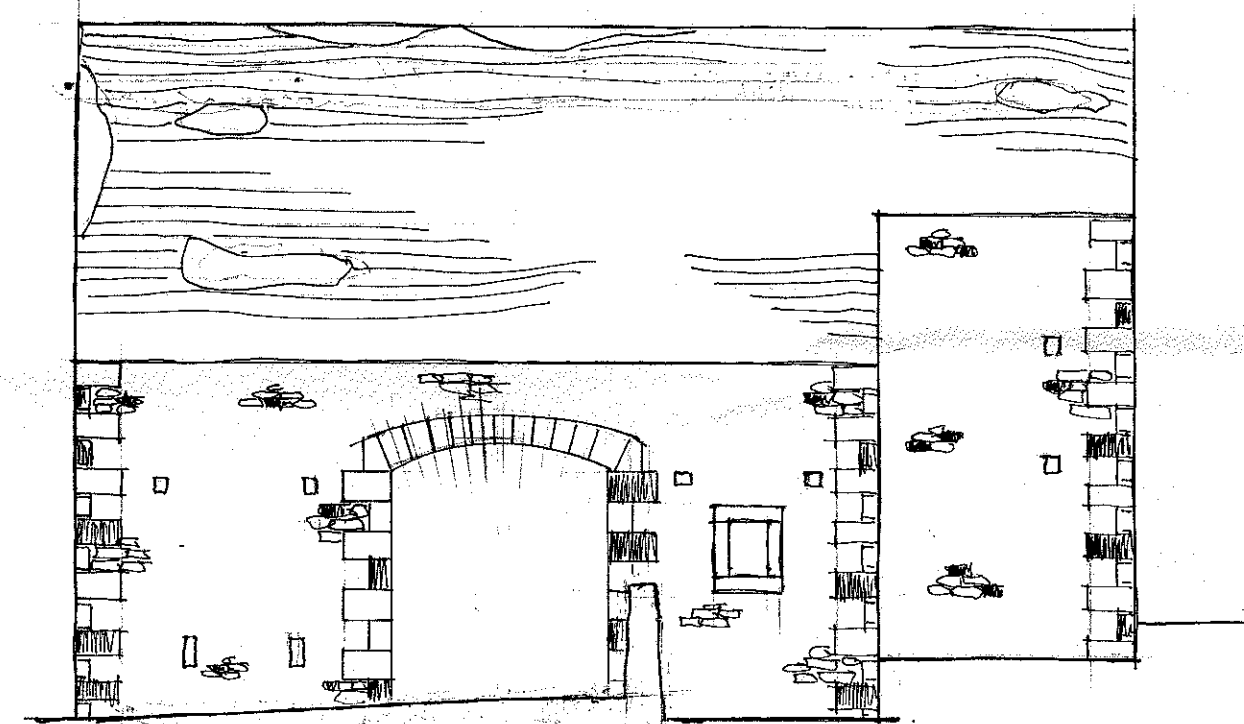


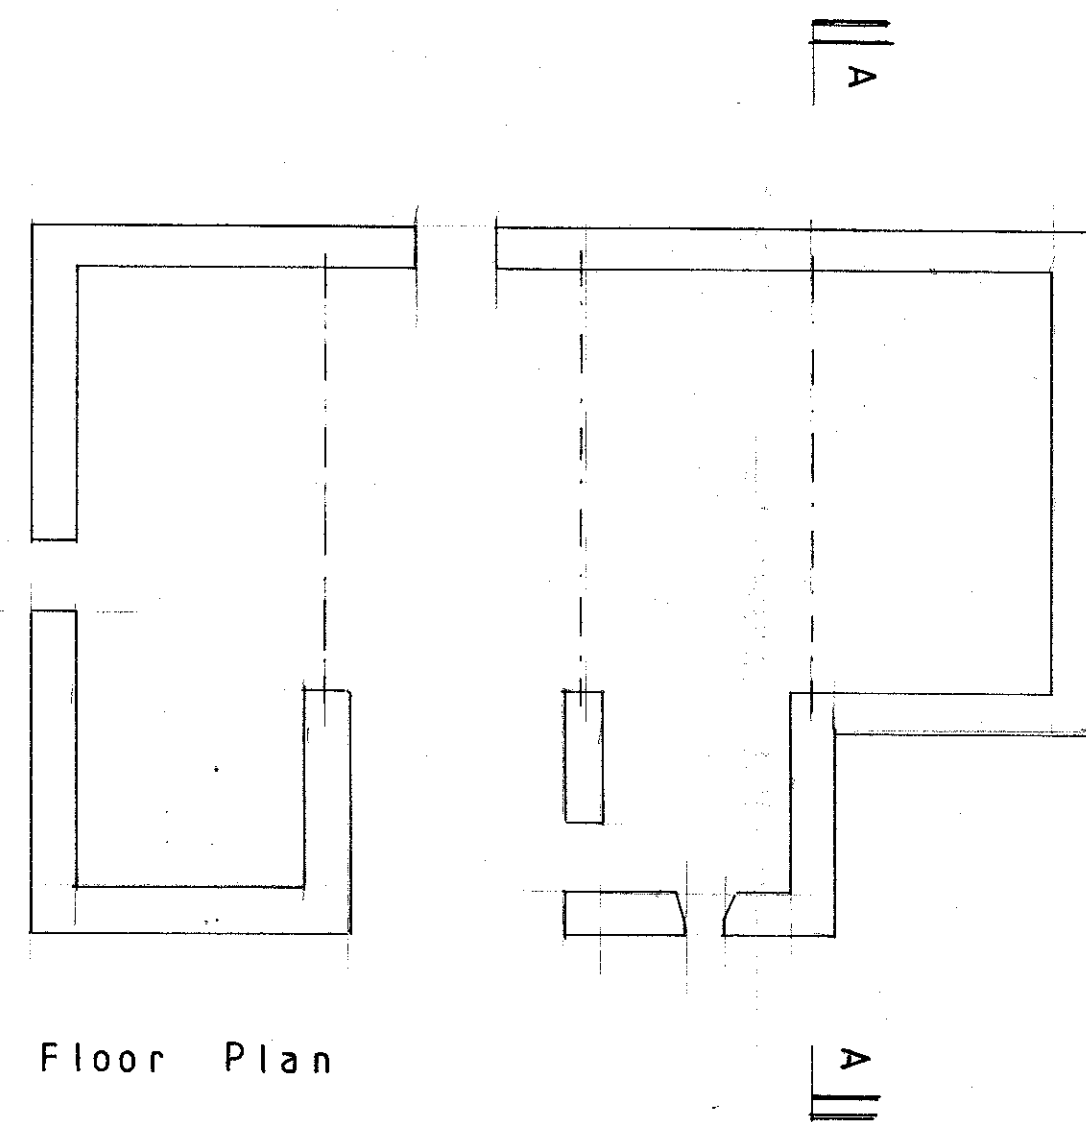

320140986P

S.J. Bialecki Limited
Building Surveyors

Drawing no. 5006

Scale 1:100

Existing Site Plan And
Floor Layout and Elevations

Proposed
Barn Conversion
At
Far Lathe
Hill House Farm
Gridleton