




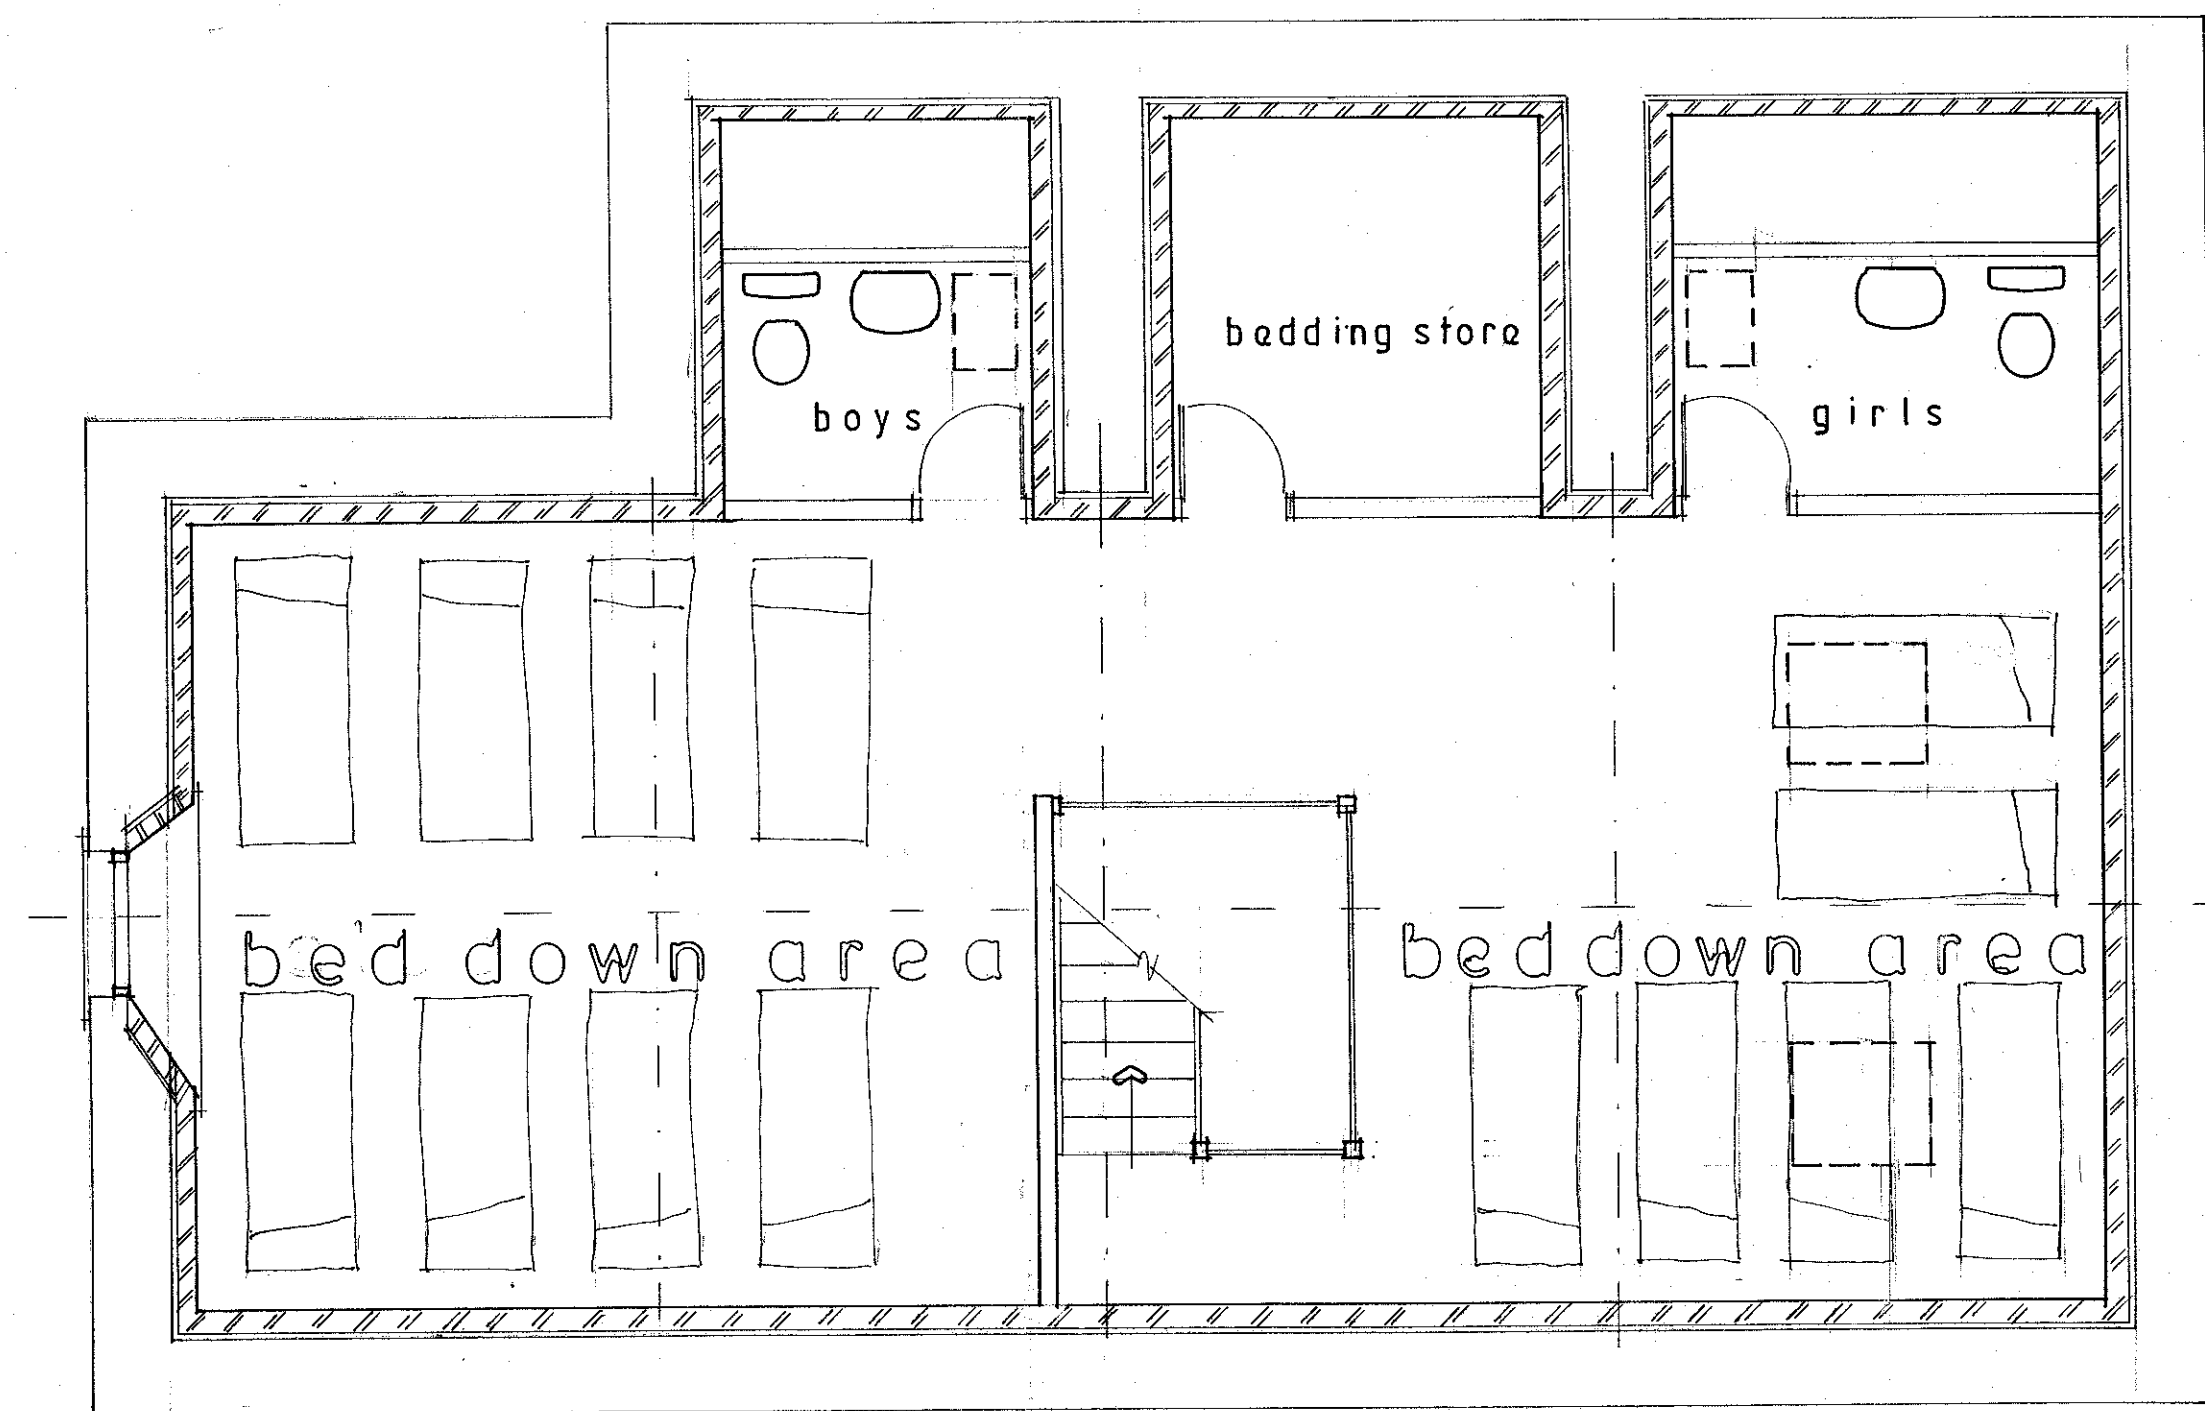

first floor

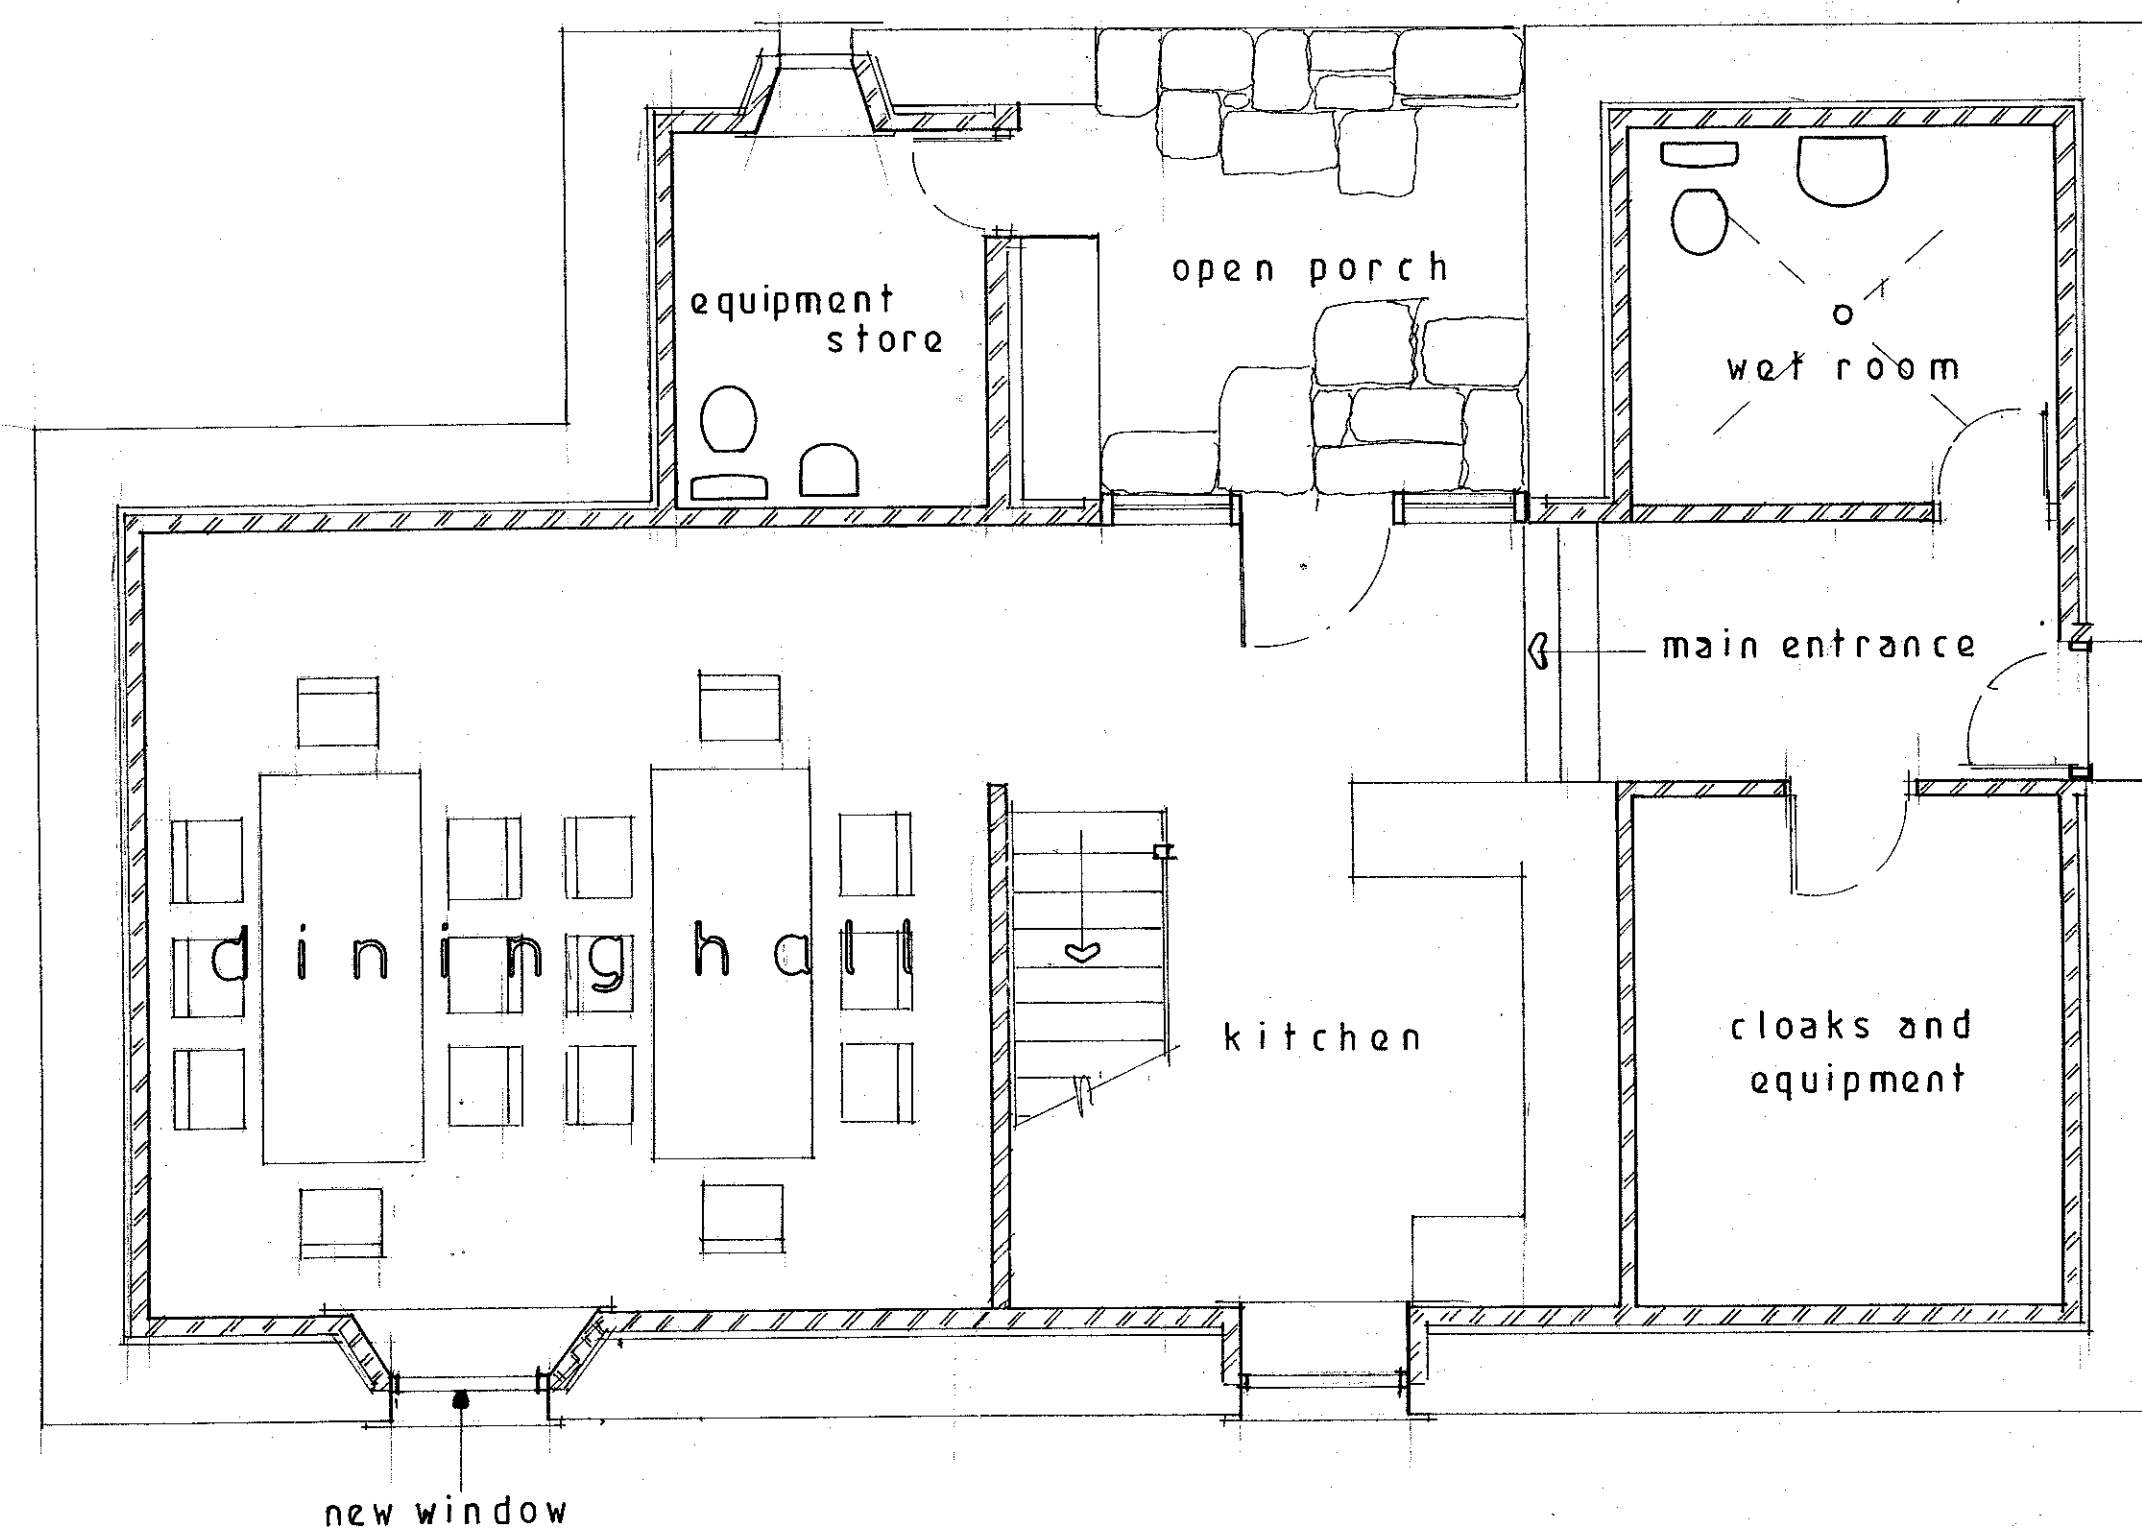

ground floor

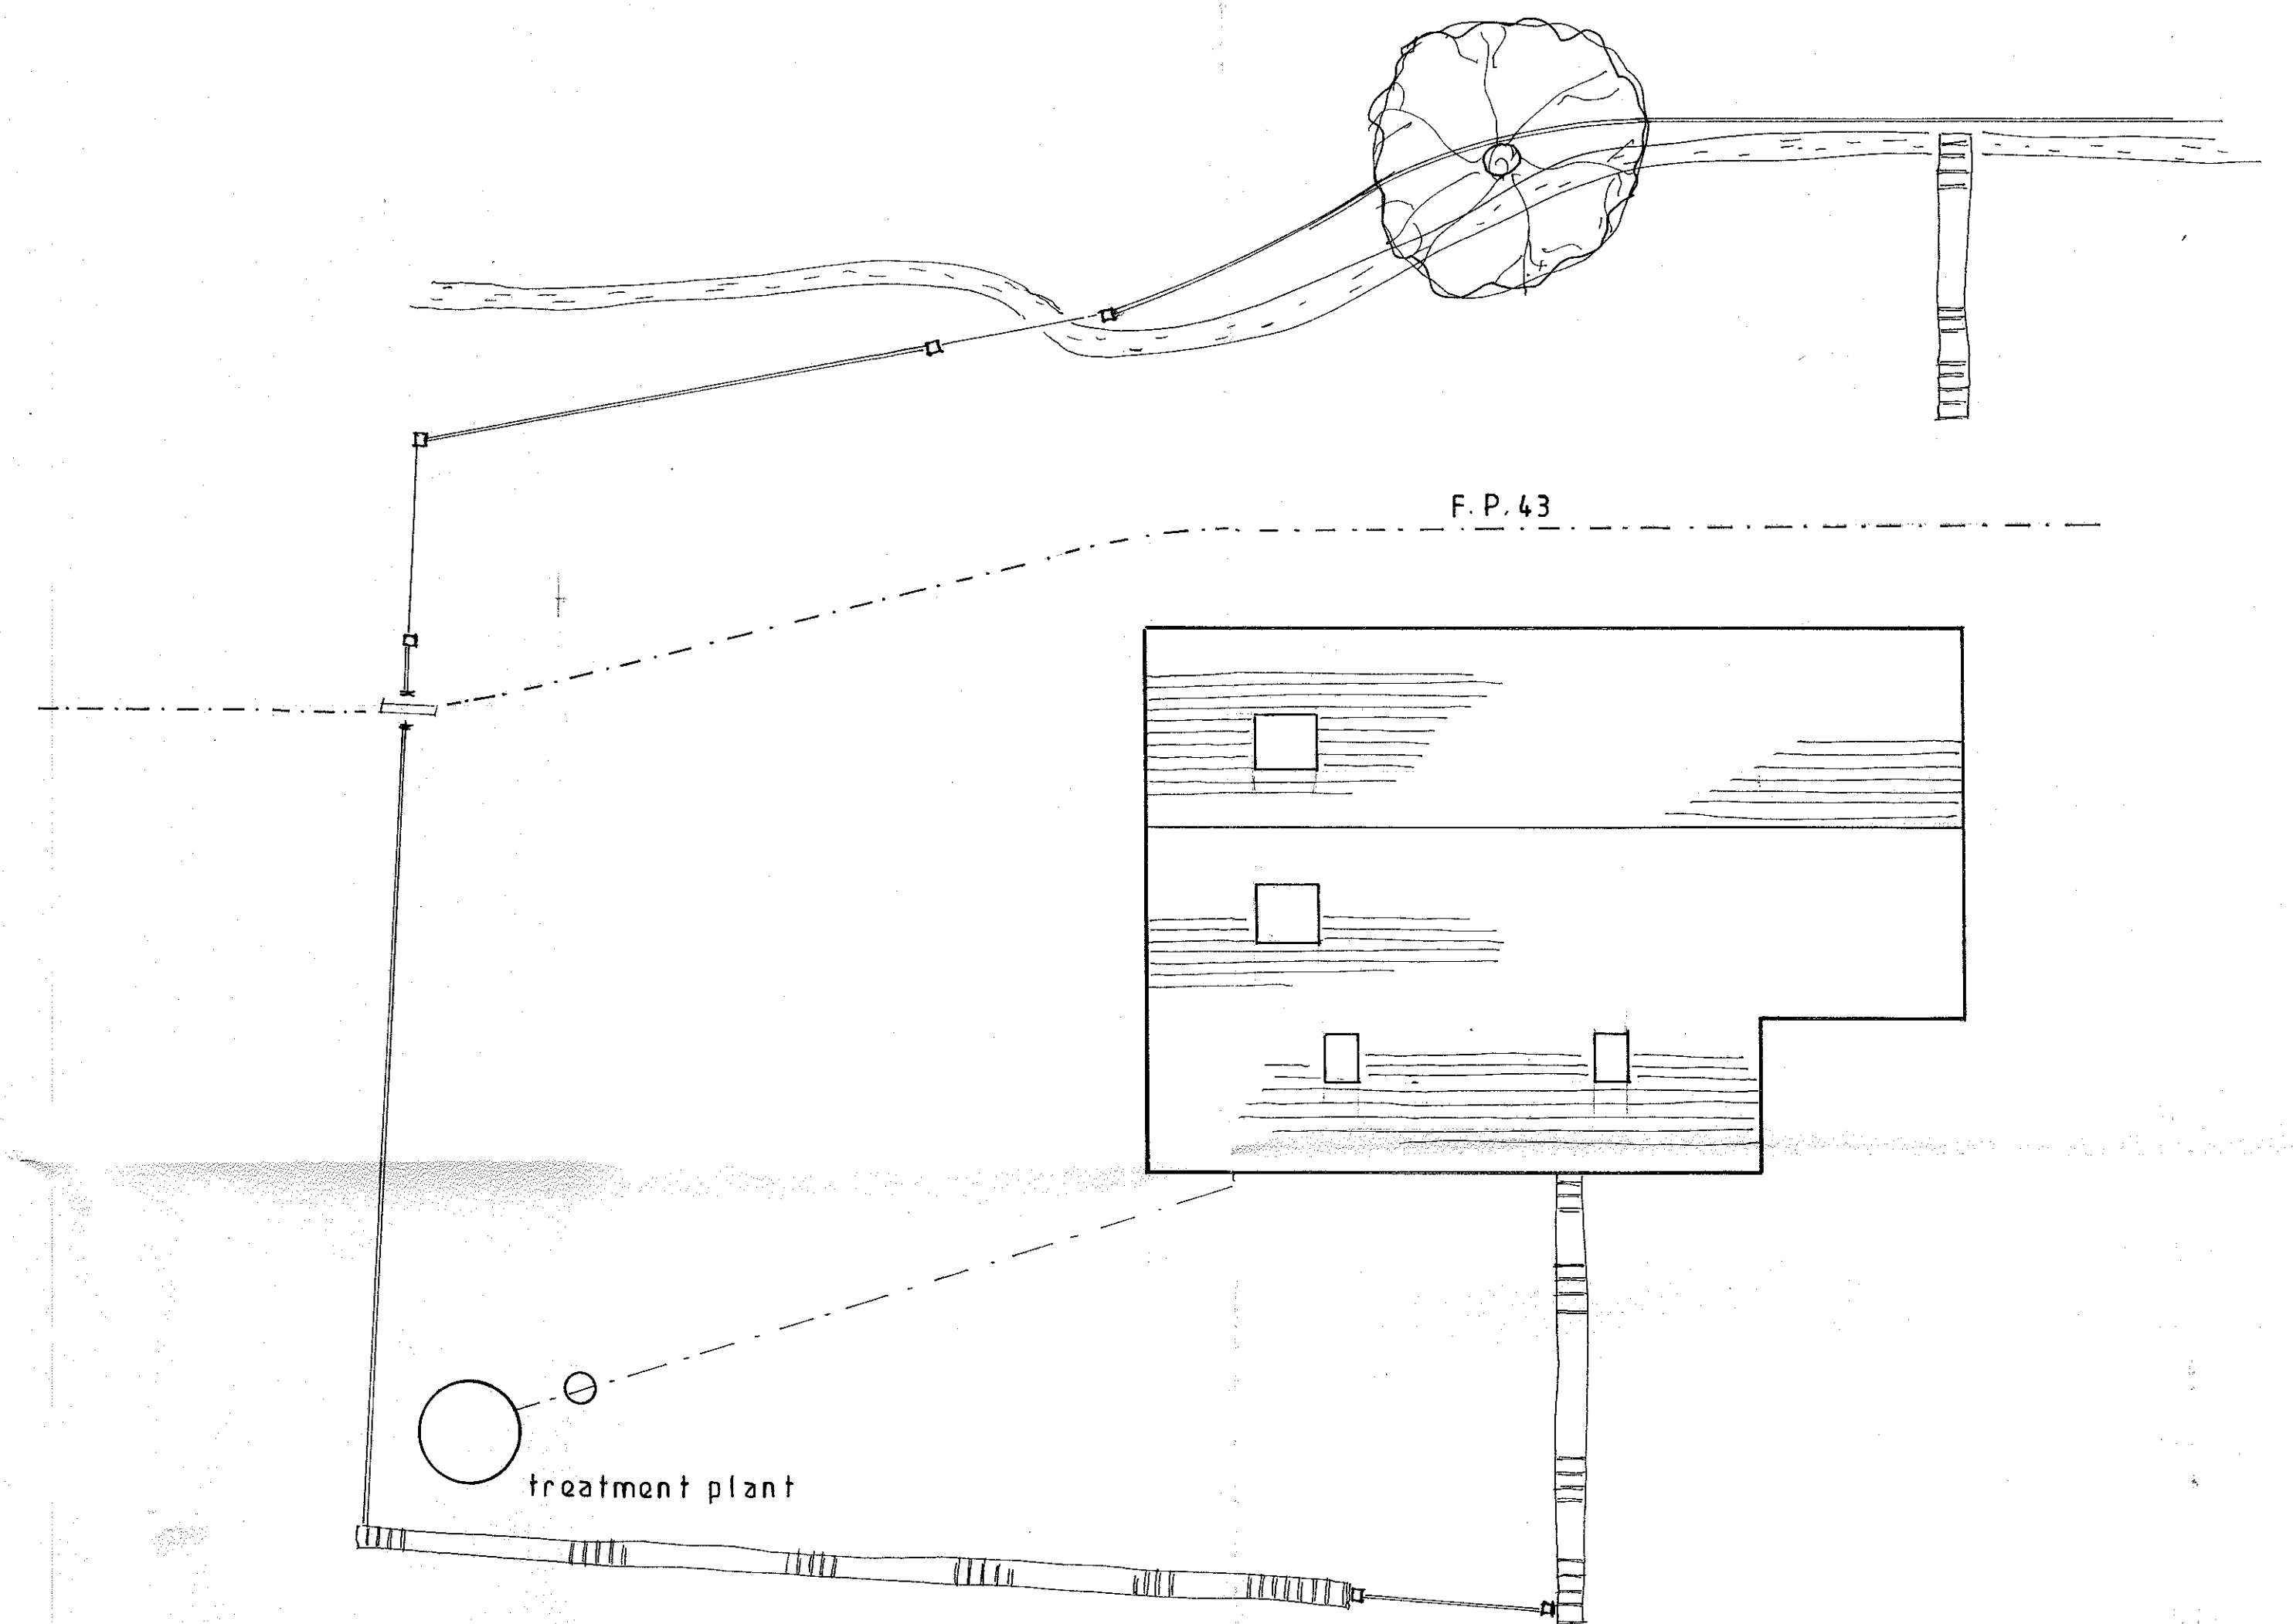

Site Plan

320140986P

S.J Bialecki Limited
Building Surveyors

Drawing no. 5007

Scale 1:100 & 1:50

Proposed Site Plan
And Floor Layouts

Proposed
Barn Conversion
At
Far Lathe
Hill House Farm
Grindleton