


Site Plan
scale 1-200

application curtilage

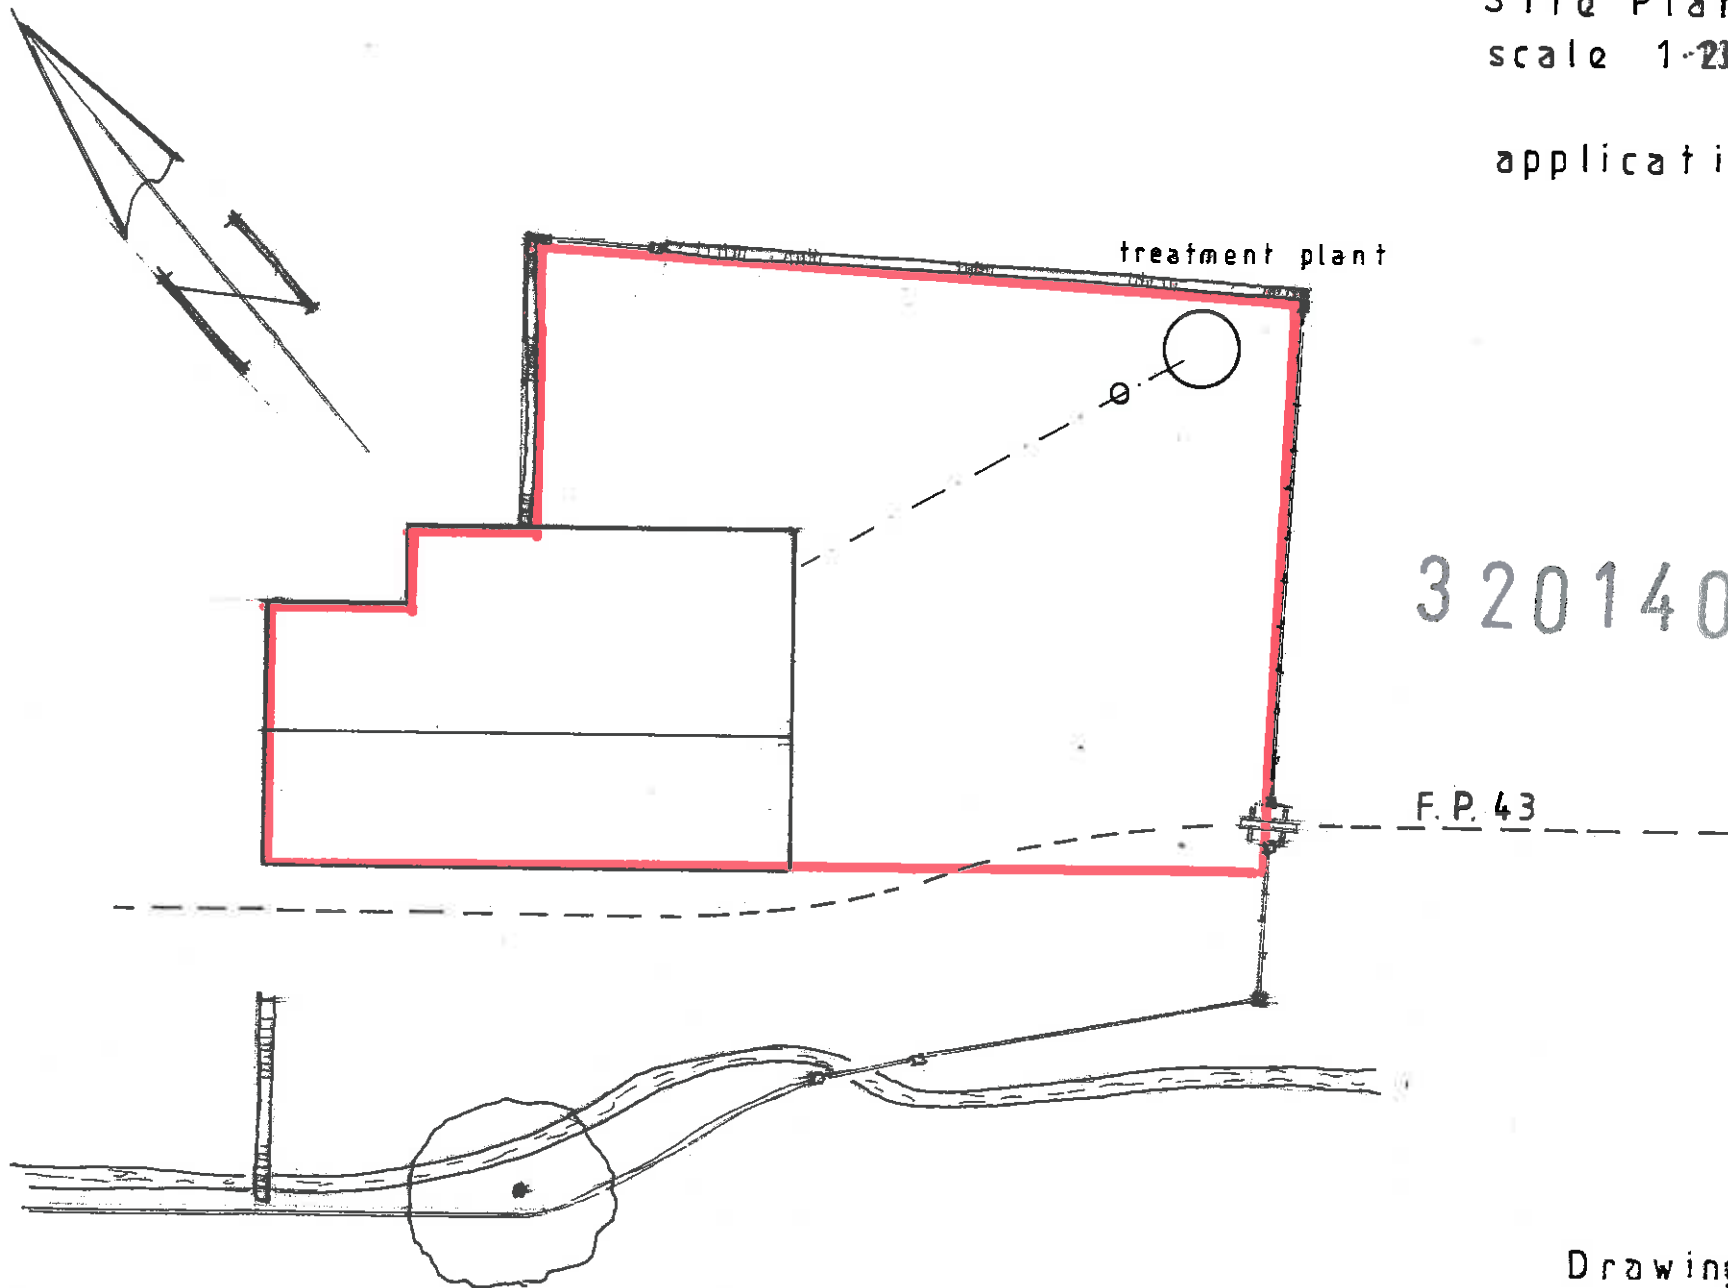

320140986P

Drawing no 5009