


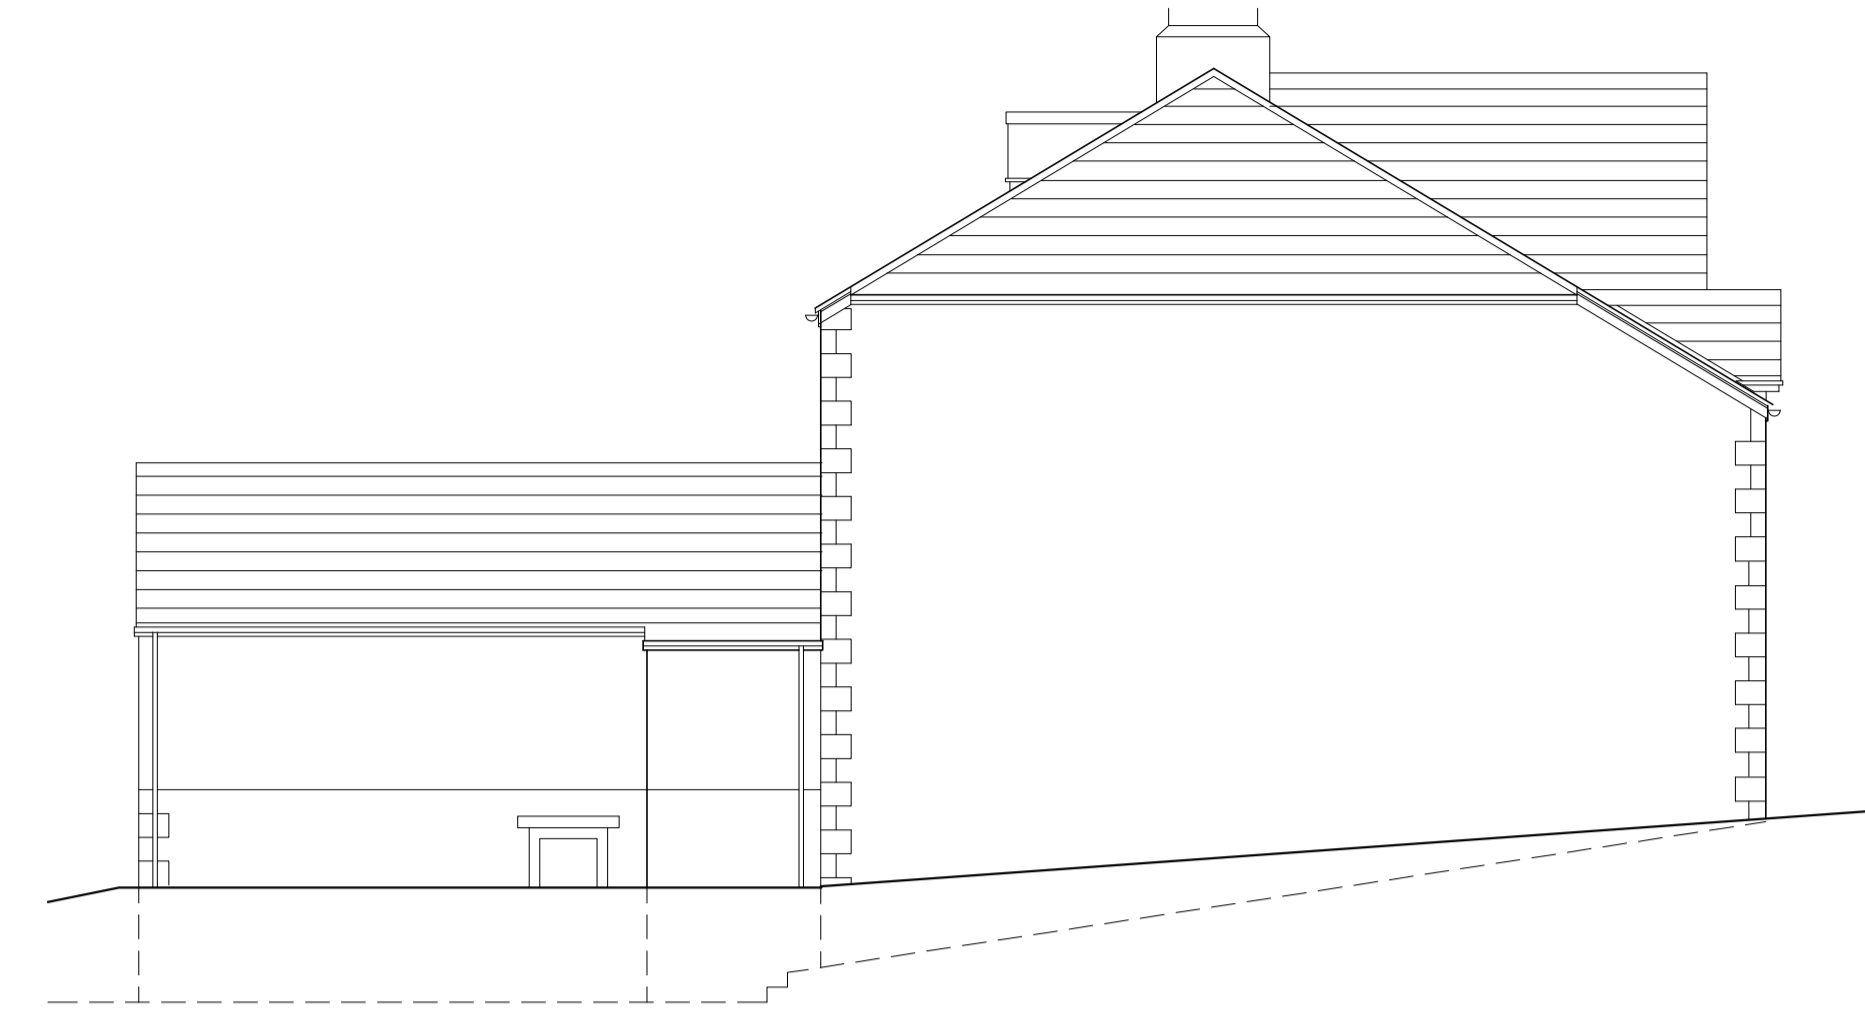


North West Elevation



South West Elevation



South East Elevation

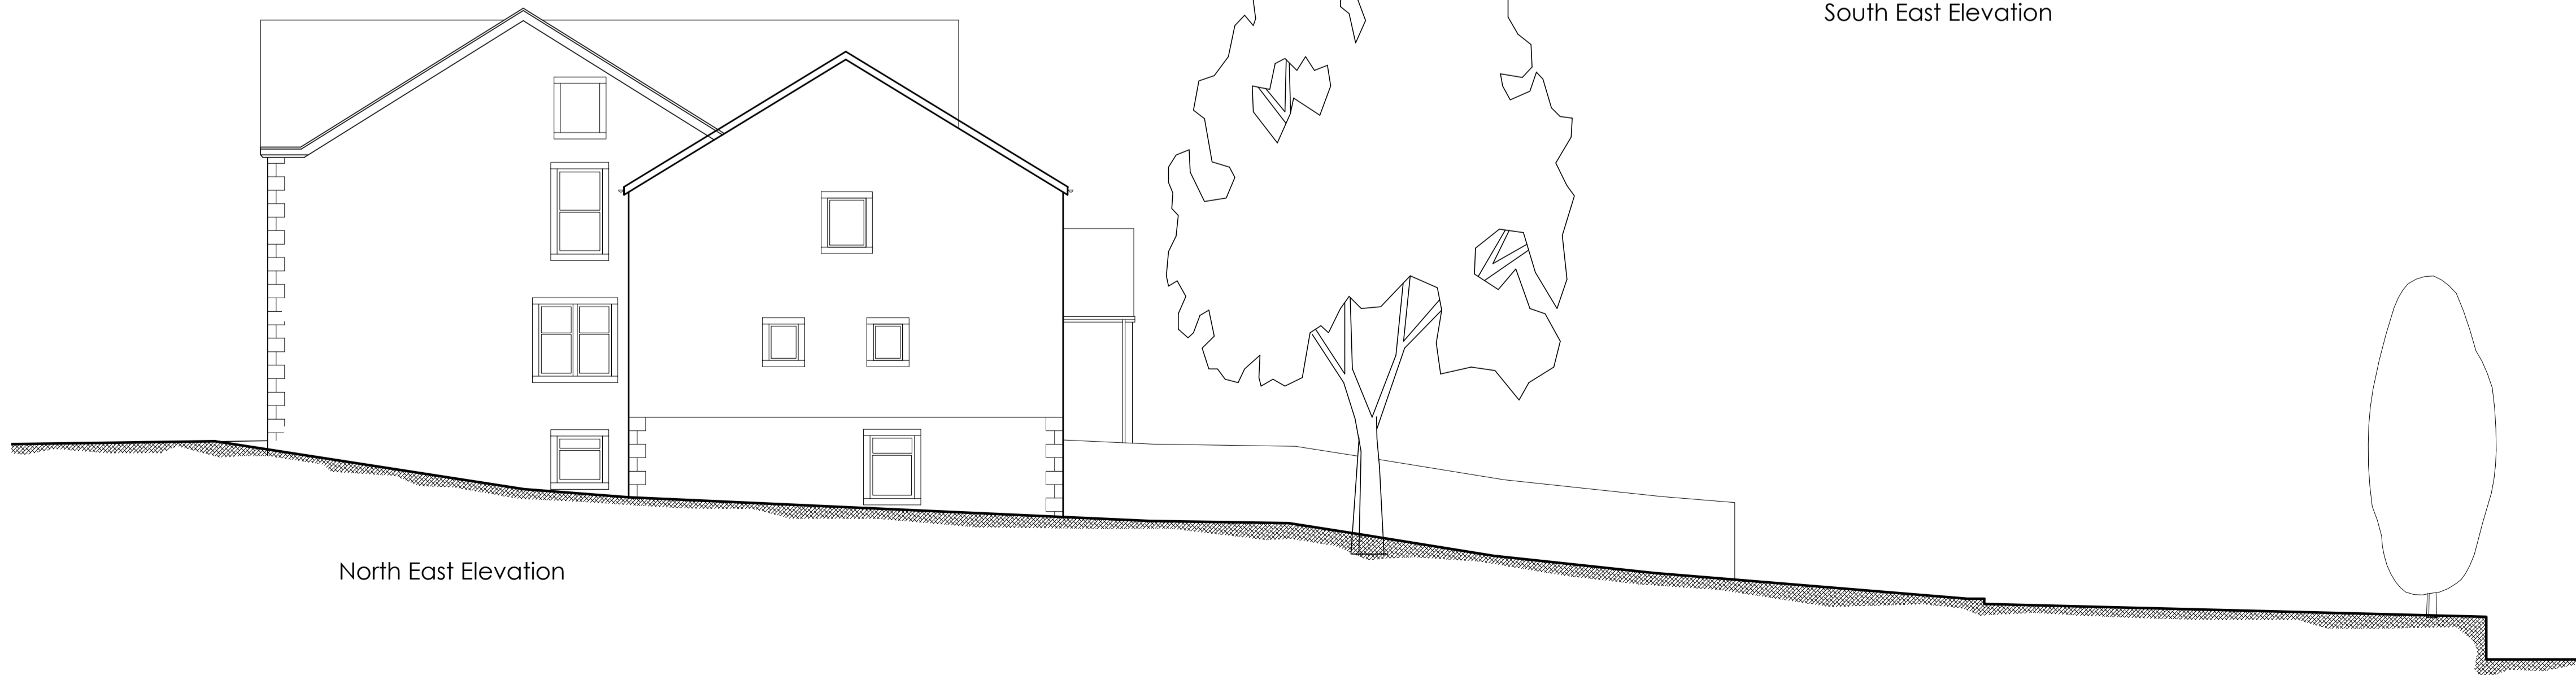

North East Elevation

Revisions:

Ratcliffe
Architectural Services **RAS**
Chartered Architectural Technologist

6 Sandybeds Close • Accrington • Lancs • BB5 2XG
Tel: 07787 175223
Email: mra.services@btinternet.com

job:
Extension to High Brake House,
Chatburn Road
Clitheroe

client:
Brierley Care Ltd

drawing:
Existing Elevations

scale: (@ A1) drawn: date:
1:100 MR May 2014

checked: date:

job no: dwg no: rev:
RA085 102