



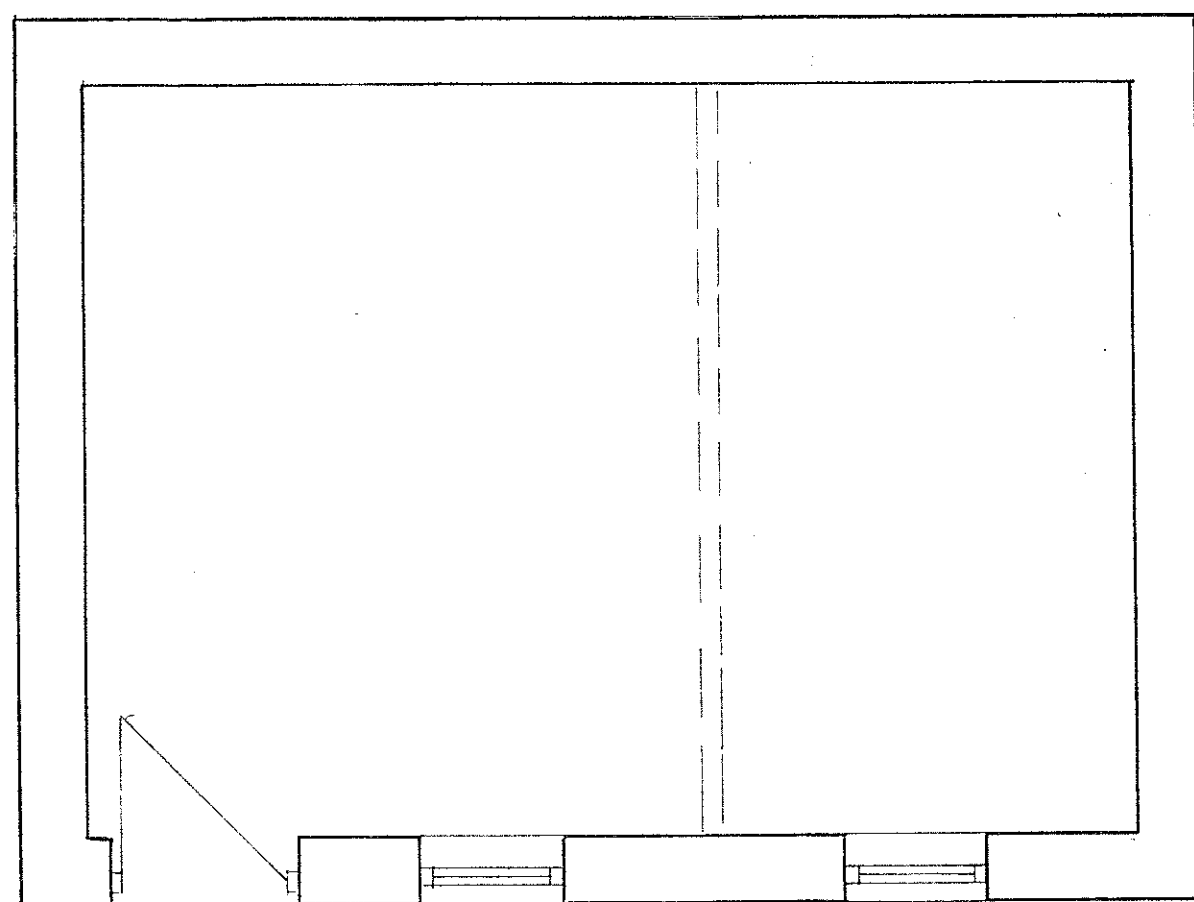

EXISTING GROUND FLOOR PLAN

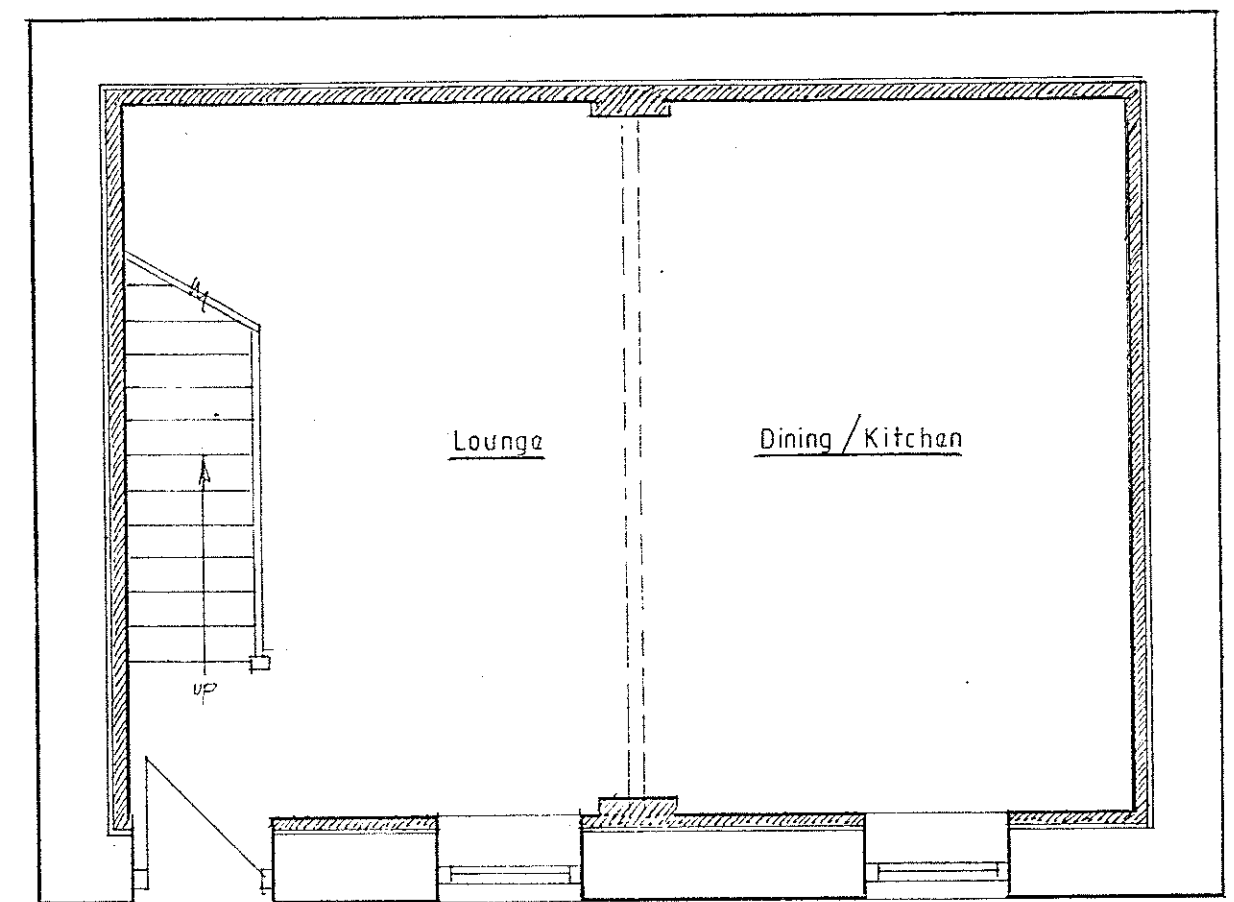


PROPOSED GROUND FLOOR PLAN

PROPOSED ALTERATIONS TO EXISTING BUILDING
TO PROVIDE LIVING ACCOMMODATION FOR PARENT
AT 'THE BARN'
LOWER WOODCOCKS FARM,
LANGHO.
FOR MRS SUSAN CALVERT.
Scale 1:50.


Note
Remove existing roof + remove truss.
Re-roof using same slates + spars, fit
new ceiling joists






FRONT ELEVATION

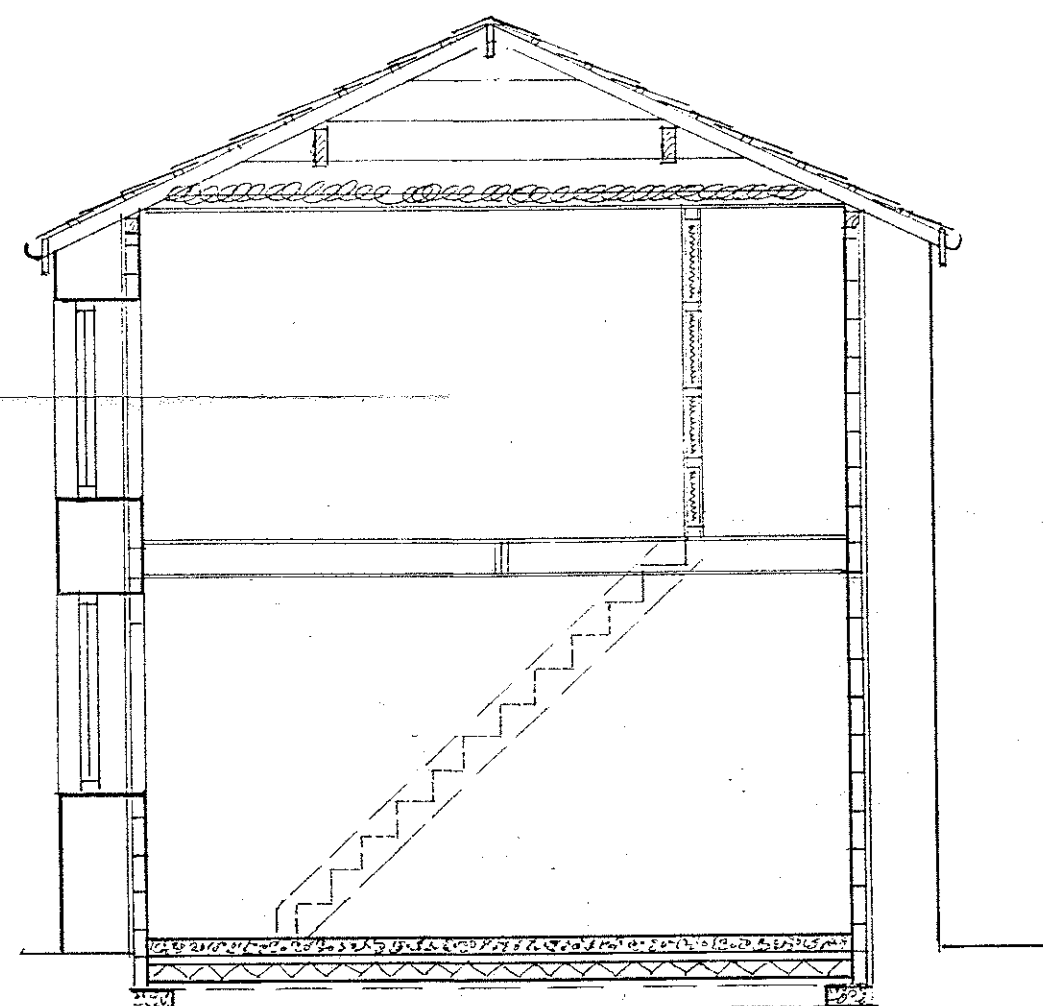

SECTION

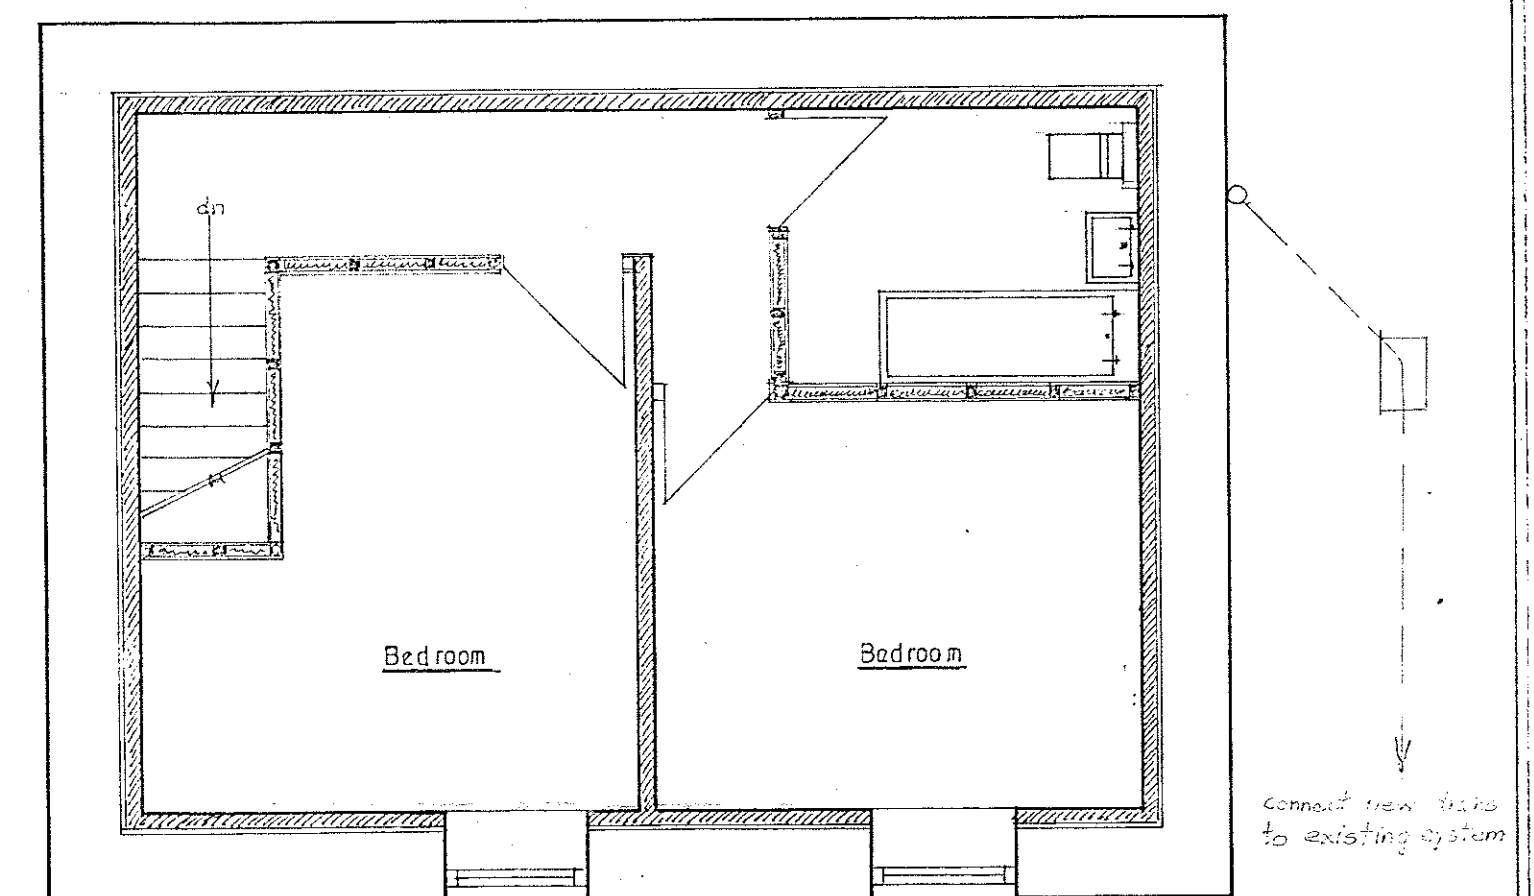

FIRST FLOOR PLAN

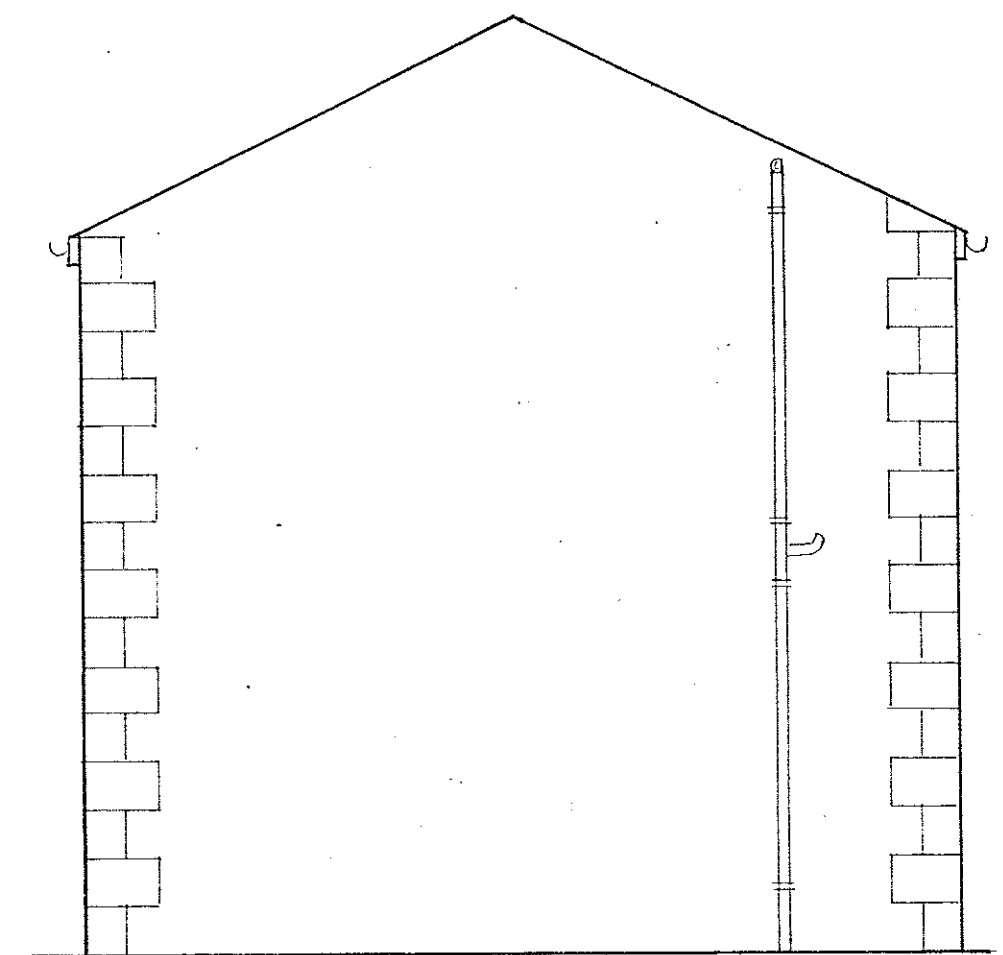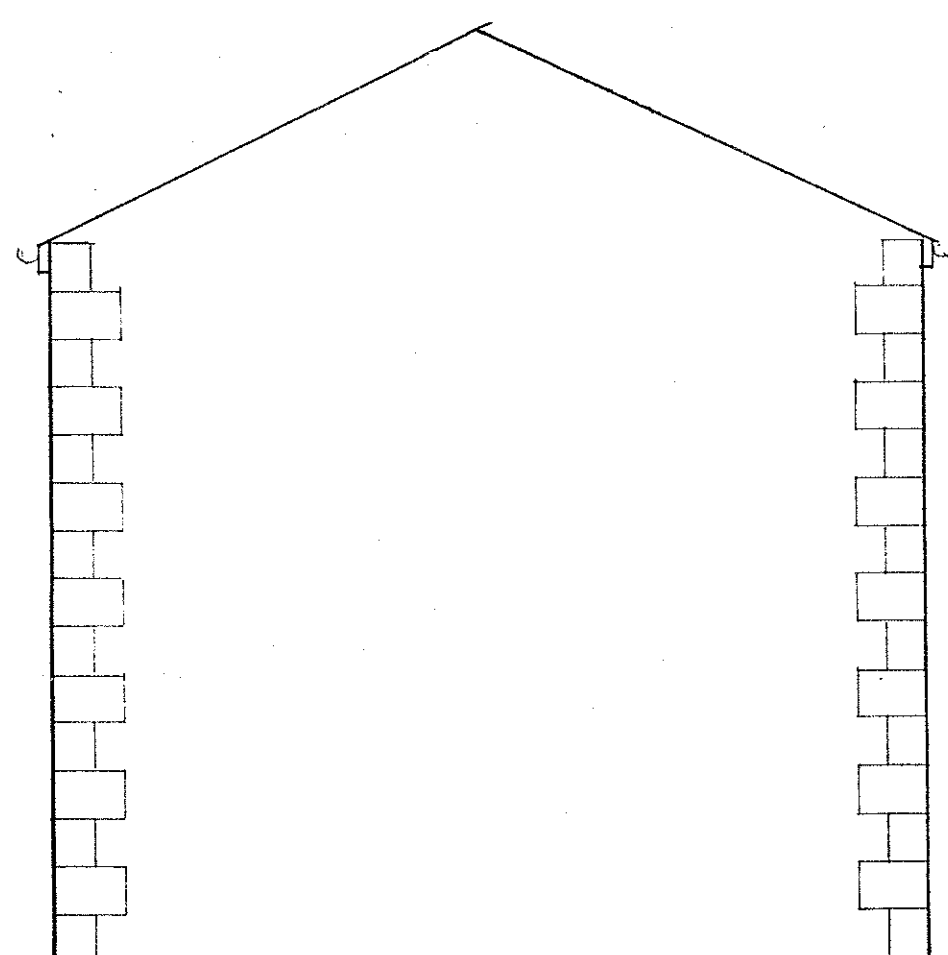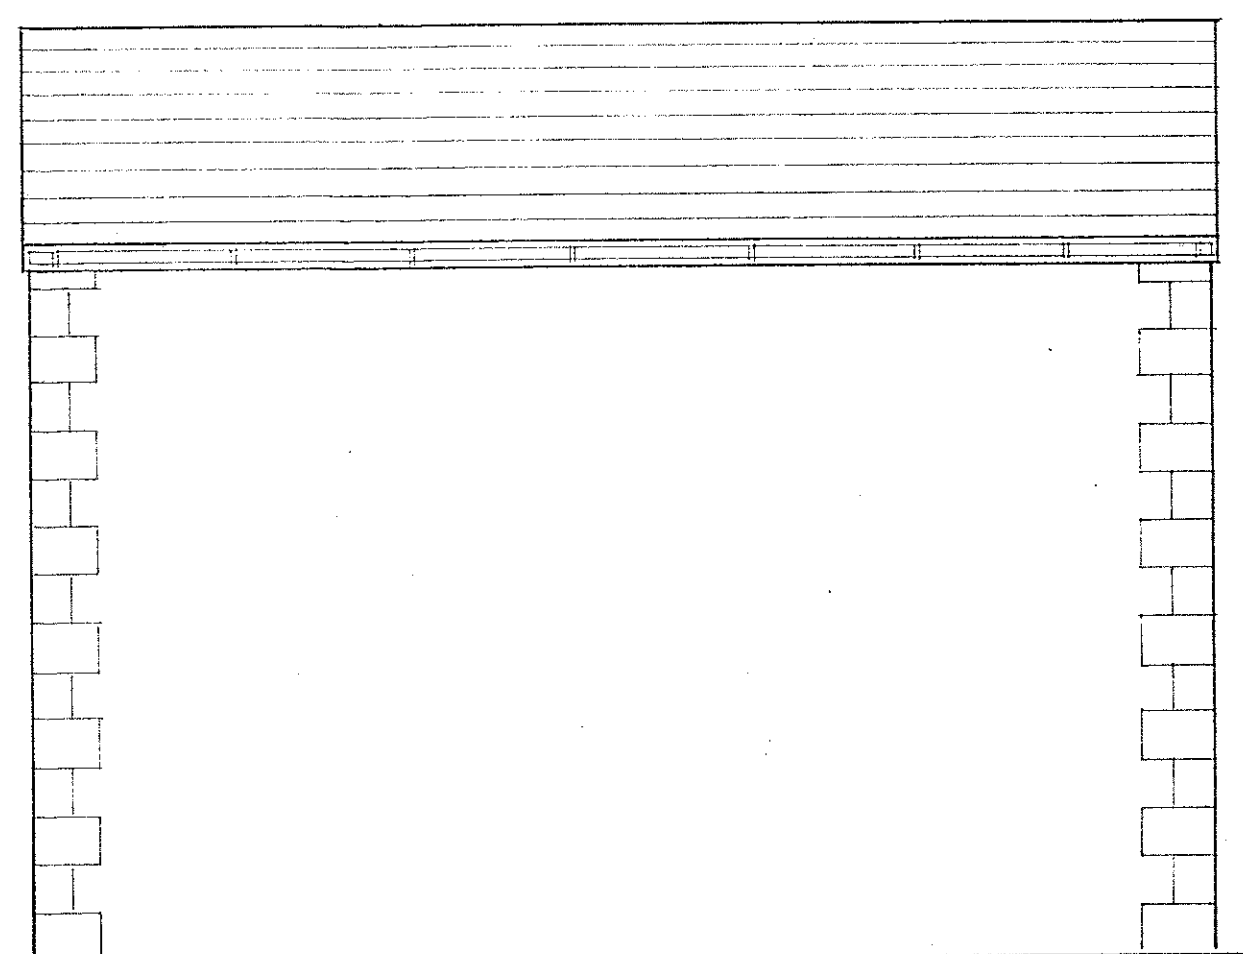

EXISTING ELEVATIONS