

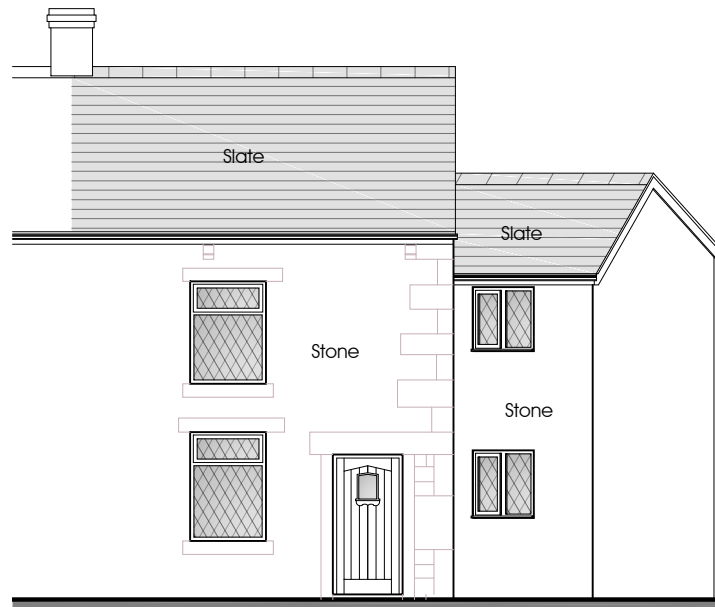



NOTES:
 1: Do not scale this drawing. Use figured dimensions only. 2: The Contractor, Sub Contractor or specialist supplier are responsible for confirming site dimensions prior to fabrication. 3: Any dimensional discrepancies are to be reported to the Architect immediately.

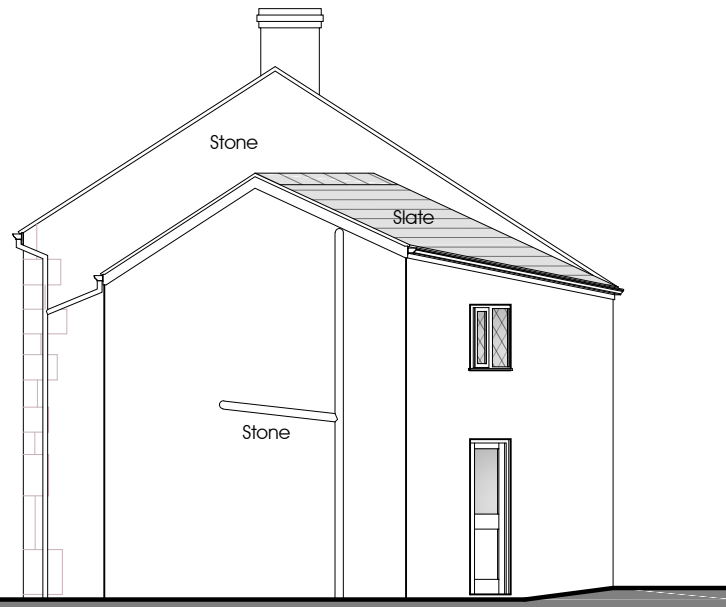


South west elevation

 



South east elevation

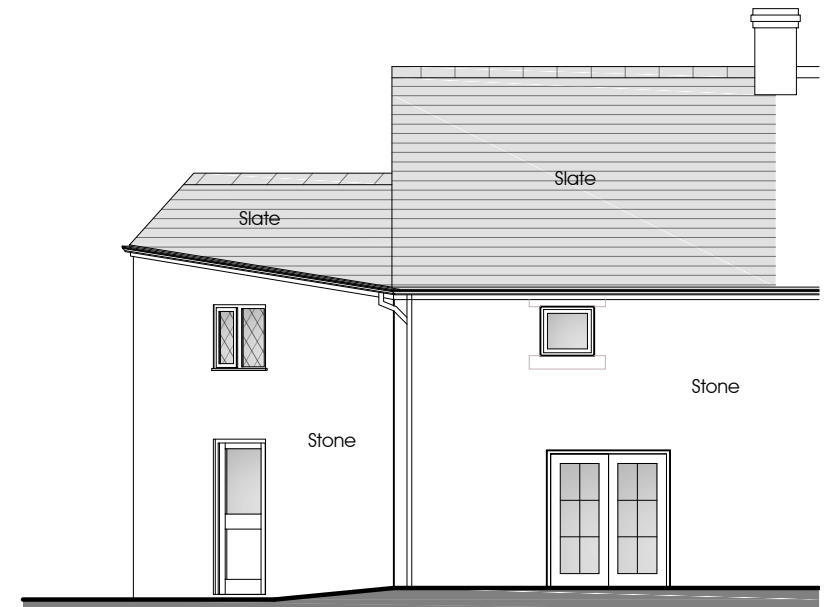


North east elevation

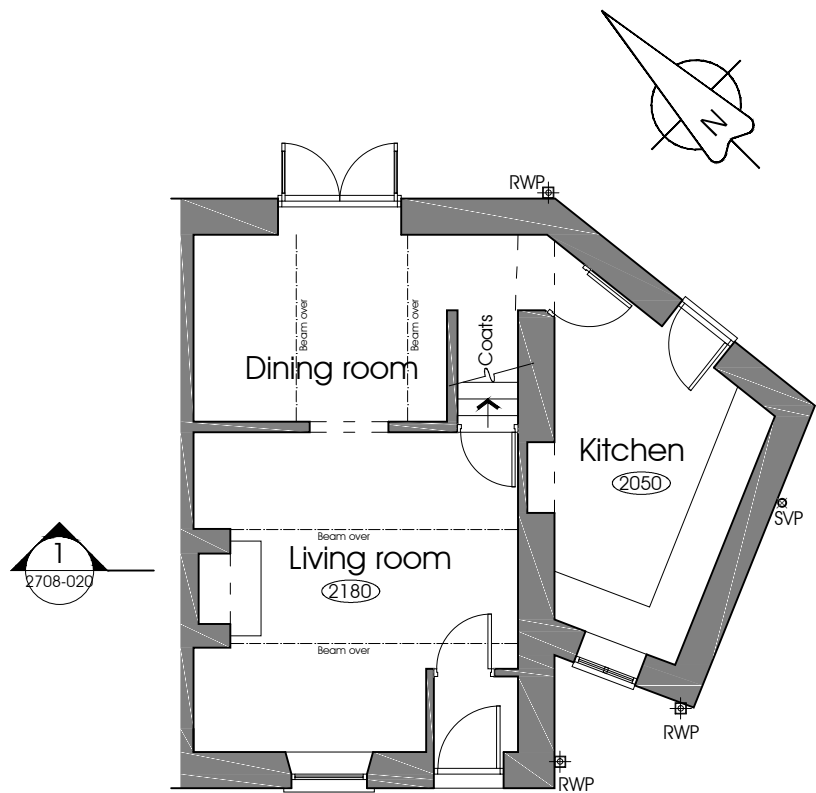

Gfl plan

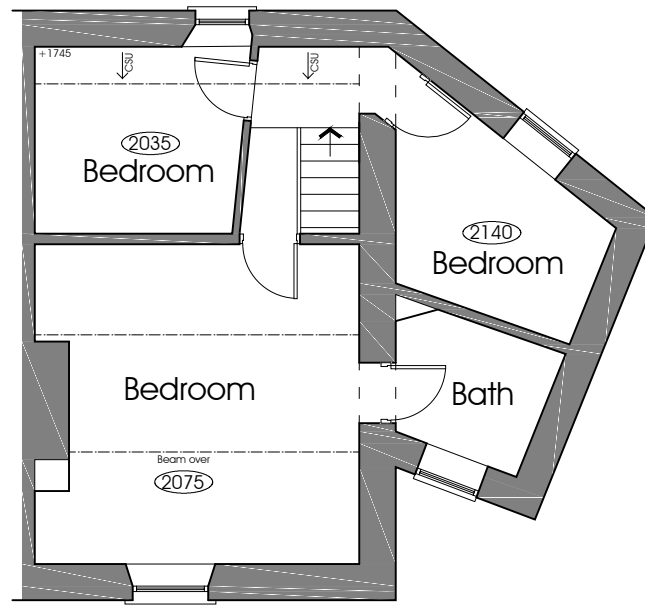 


1 fl plan

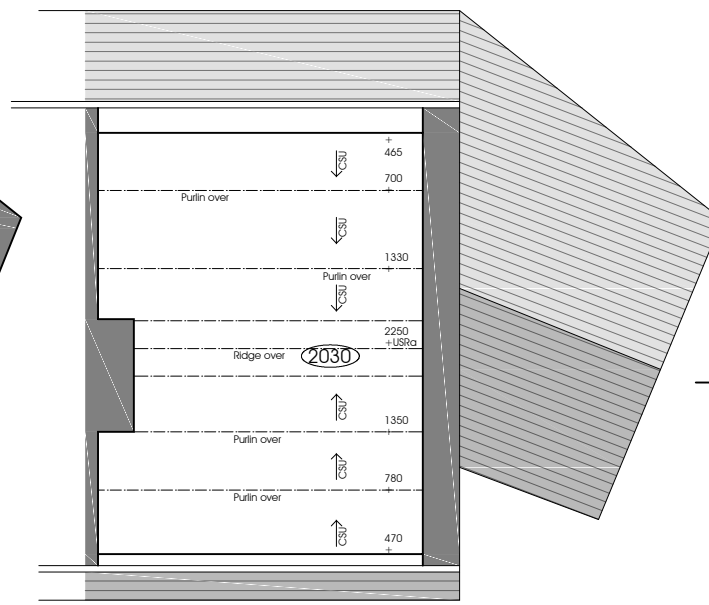

Attic plan

Rev B 18-10-2014 To signify latest planning app

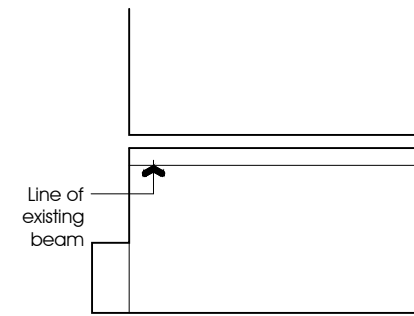

Section 1

PGB Architectural Services LTD

Lily Cottage
 12 Glen Avenue
 Knowle Green
 Preston
 PR3 2ZQ



CLIENT
 Mr J & Mrs M Hindle
 58 Church Street
 Ribchester
 PR3 3YE

PROJECT
 Refurbishment works

DRAWING TITLE
 Pre-Existing conditions

PAPER SIZE A3
 DATE March 2014

JOB NO. 2708
 SCALE 1:100

DRAWING NO. 020
 REVISION B

m. 07866 366565 t. 01254 820092 e. info@pgb-arch.com