
 


EXISTING GROUND FLOOR PLAN

conversion of existing garage: 8 hazel grove, longridge, preston pr3

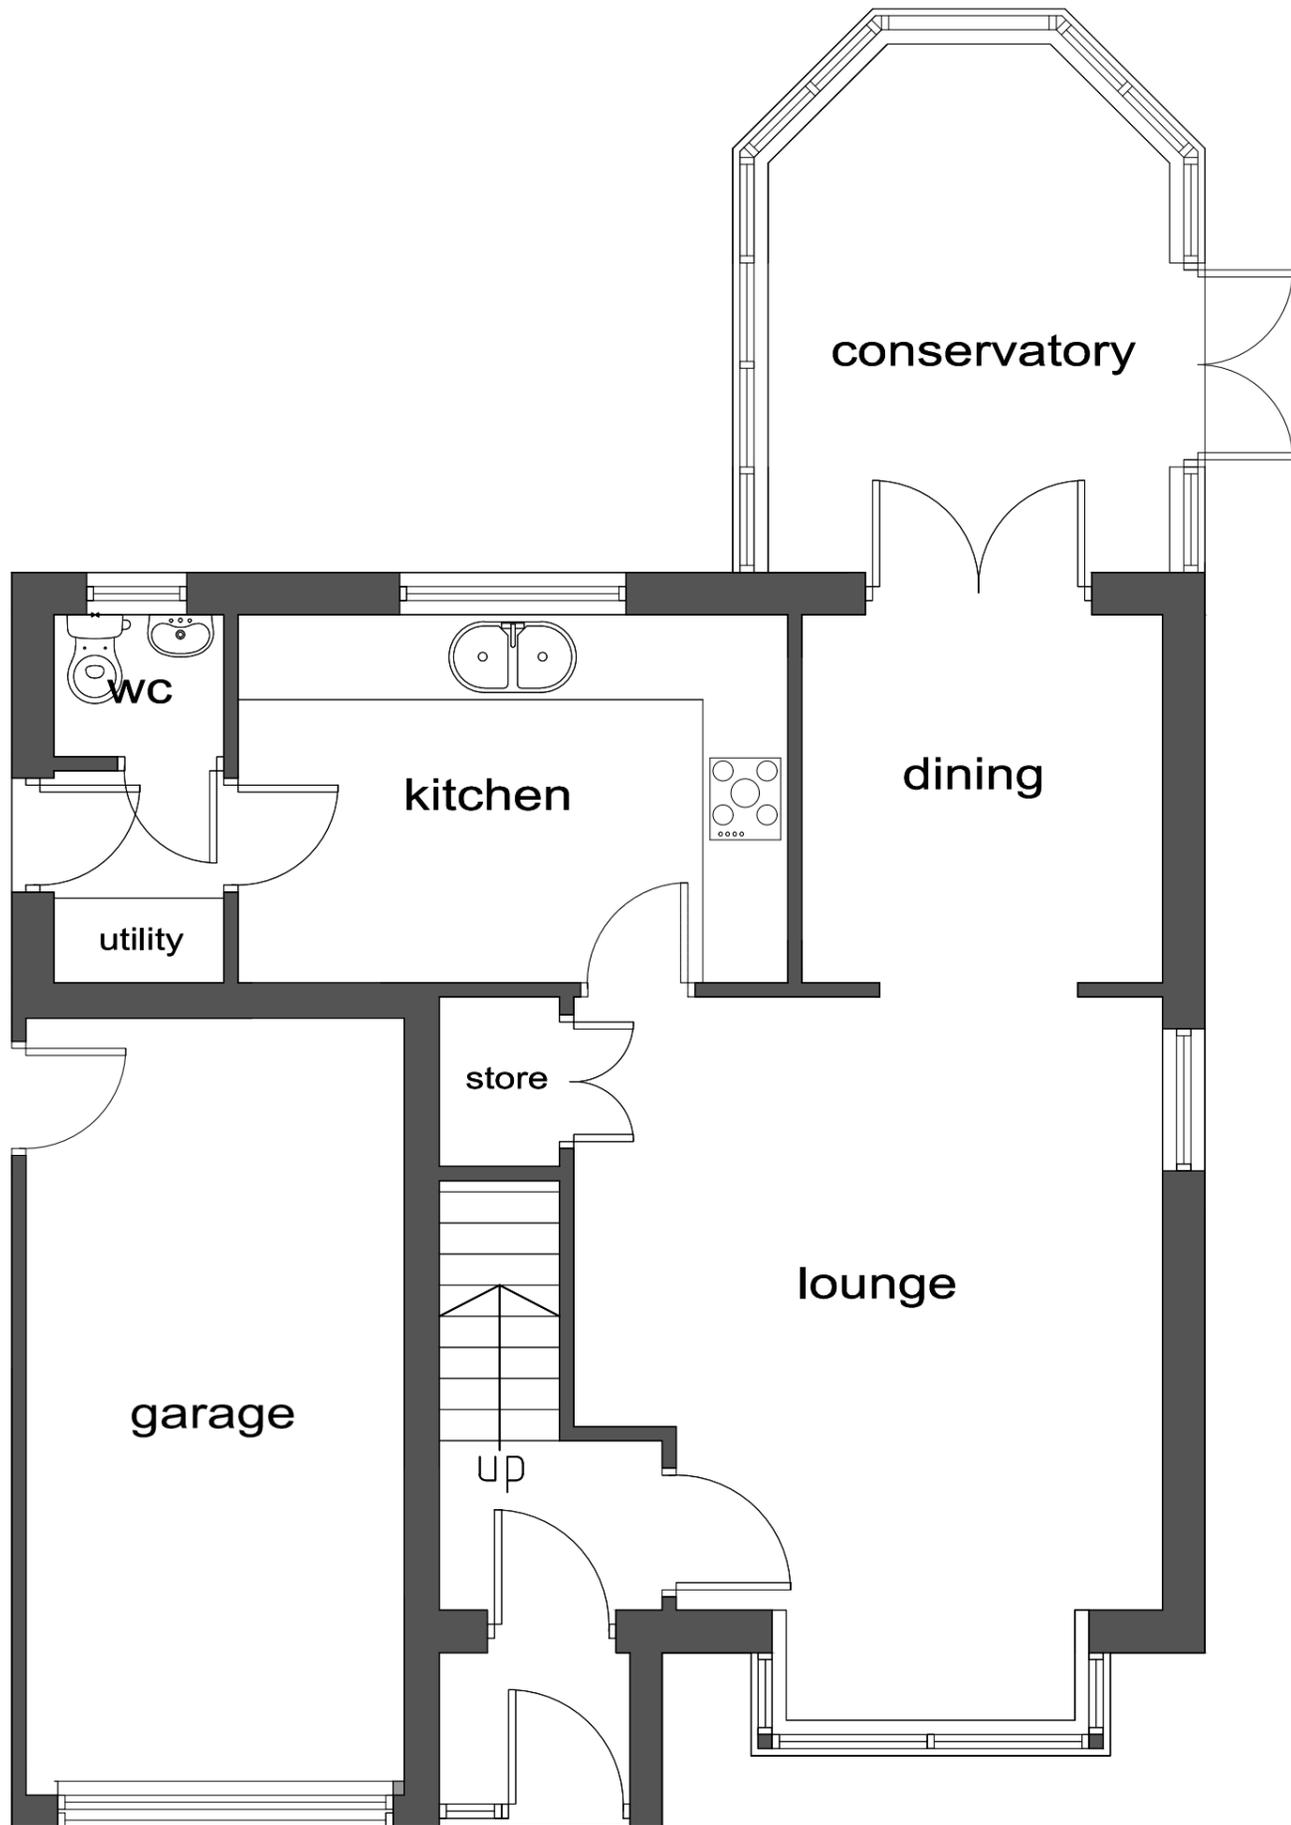

8 HAZEL GROVE, LONGRIDGE, PRESTON PR3			
GARAGE CONVERSION EXISTING FLOOR PLAN			
SCALE - 1:100 (A3).....DRAWN: J.MONKS			