
 


# PROPOSED GROUND FLOOR PLAN

conversion of existing garage: 8 hazel grove, longridge, preston pr3

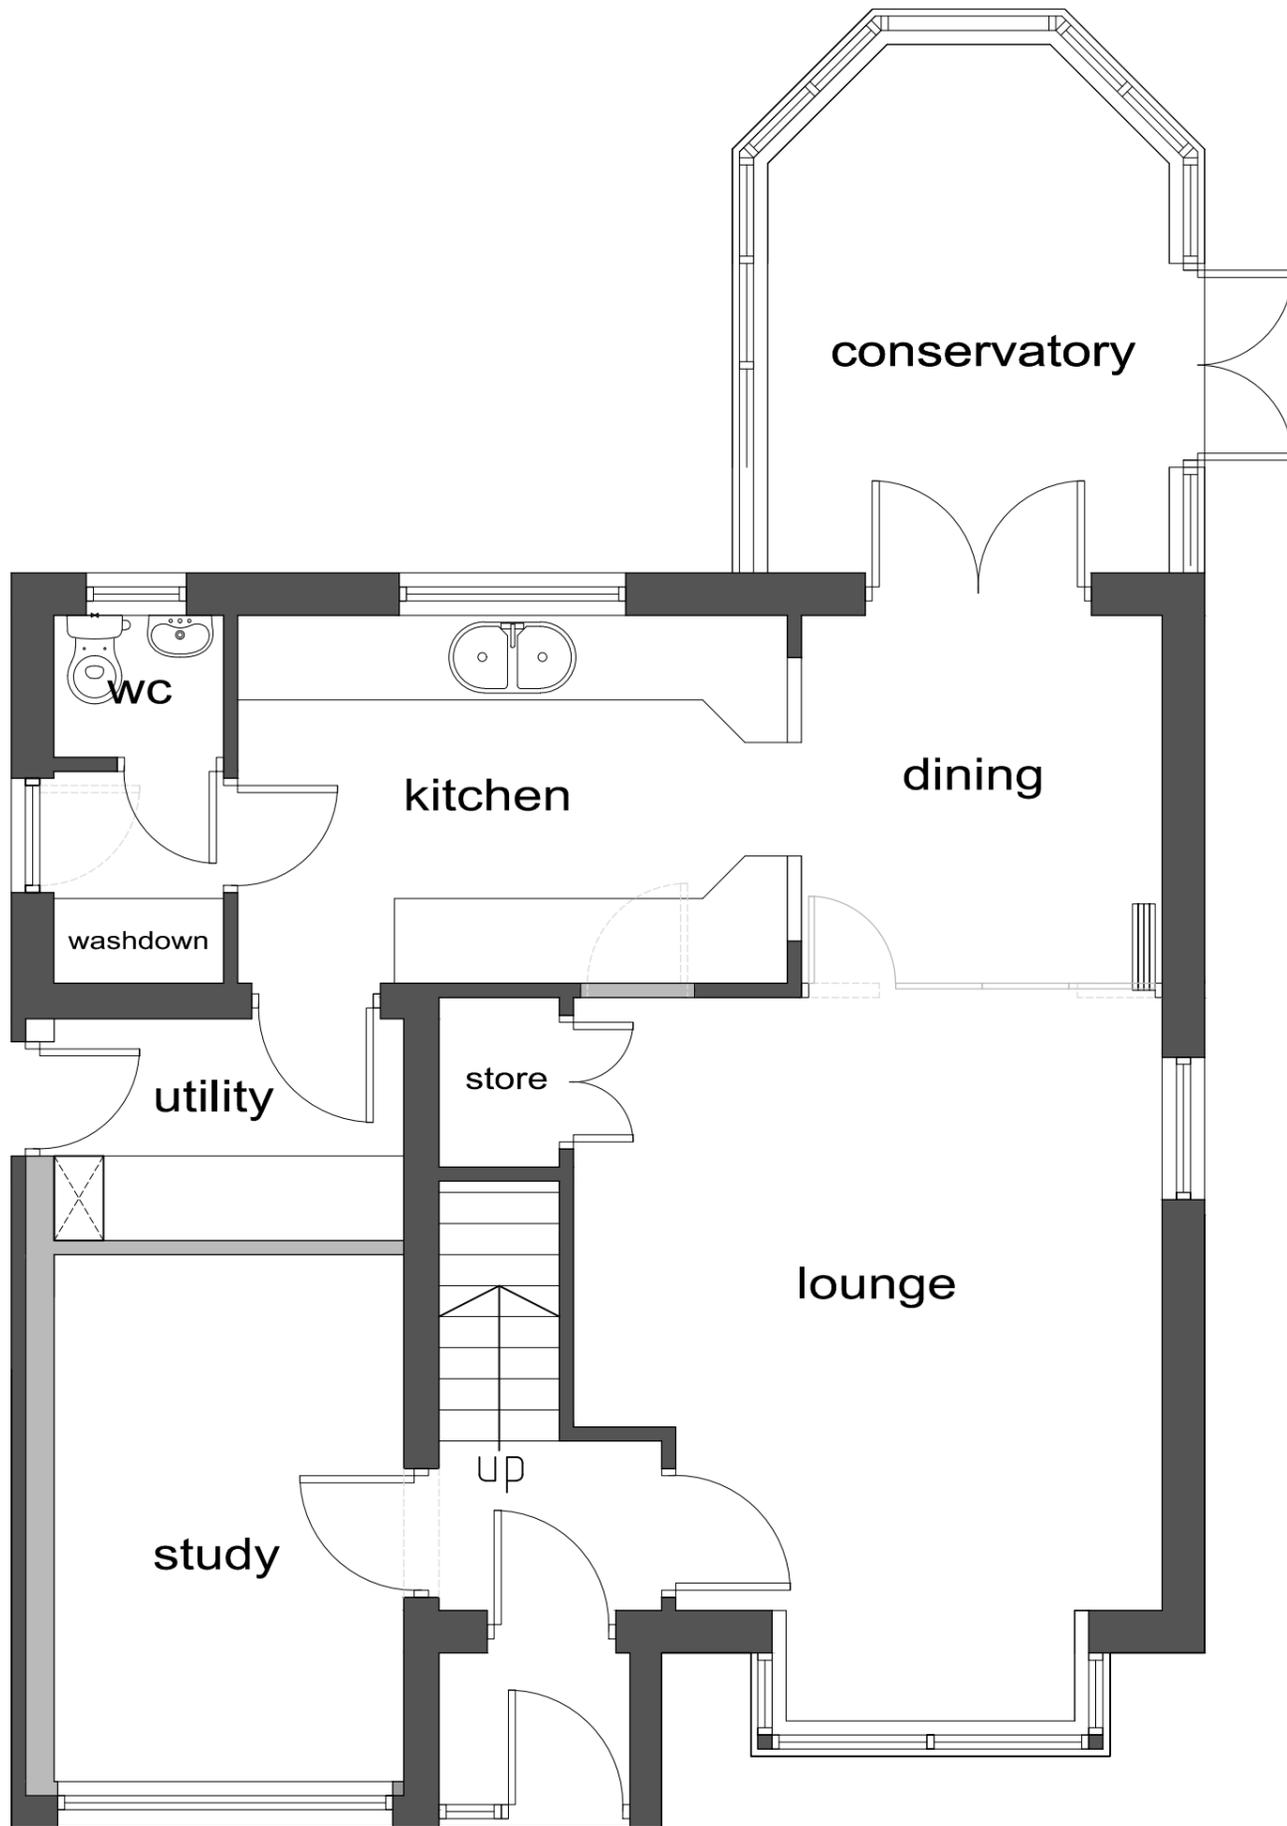

8 HAZEL GROVE, LONGRIDGE, PRESTON PR3			
GARAGE CONVERSION PROPOSED FLOOR PLAN			
SCALE - 1:50 (A3)		DRAWN: J.MONKS	